




NORTH ELEVATION

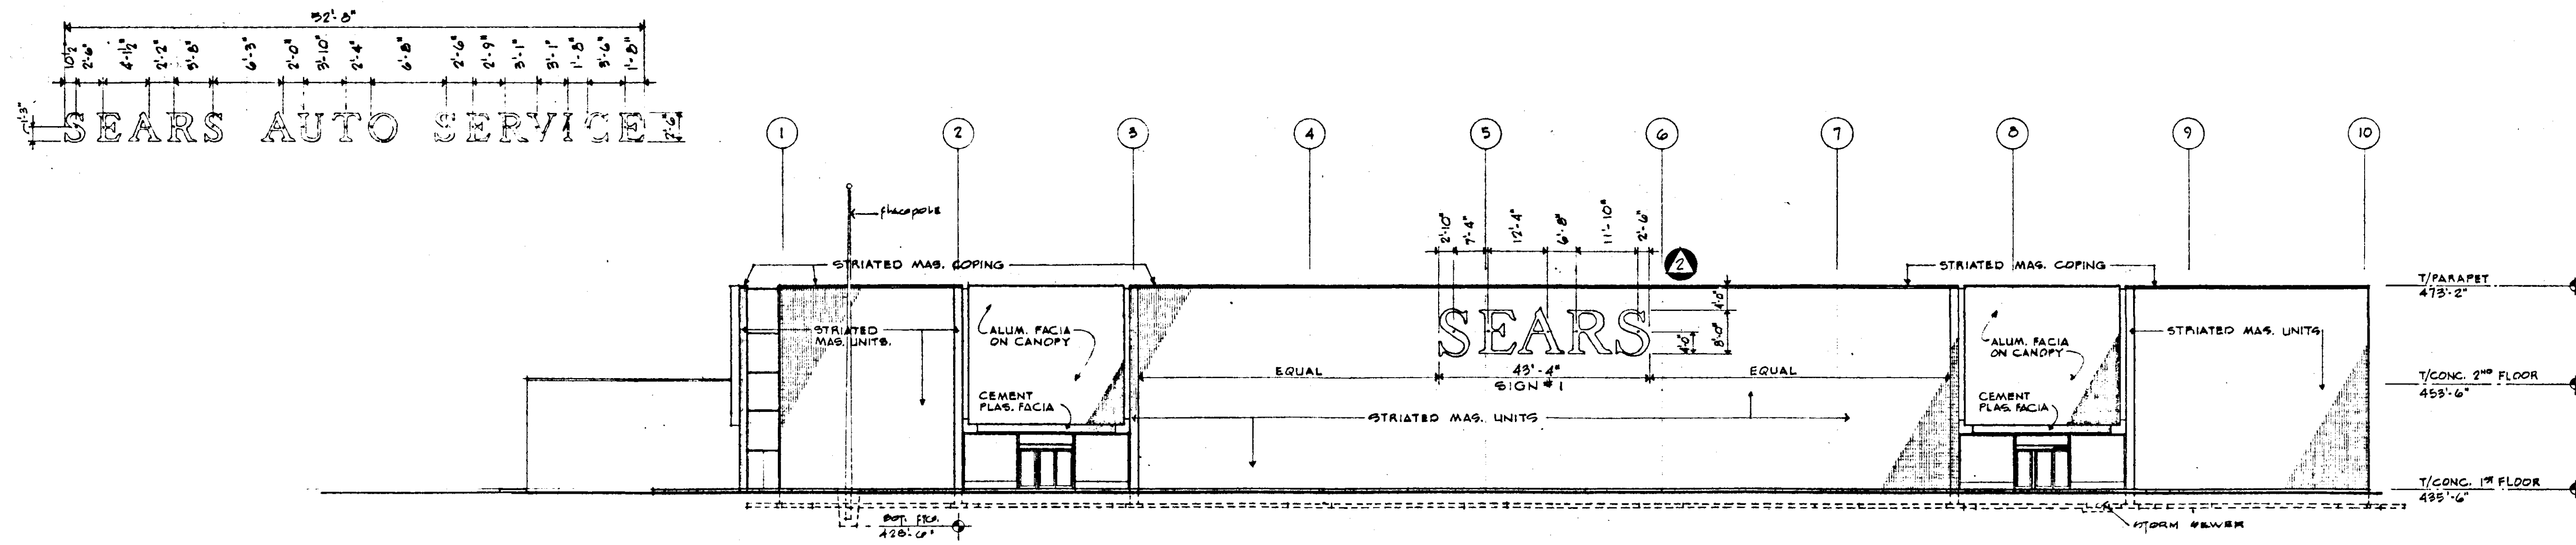

WEST ELEVATION

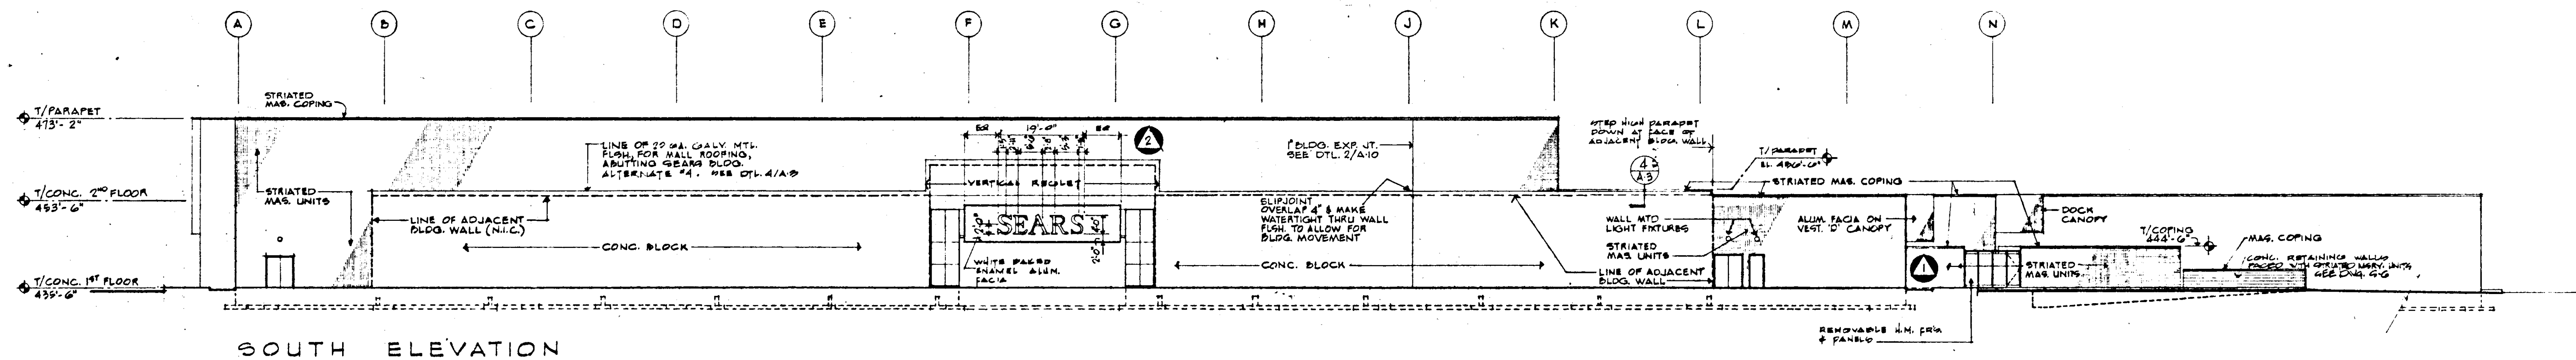

SOUTH ELEVATION

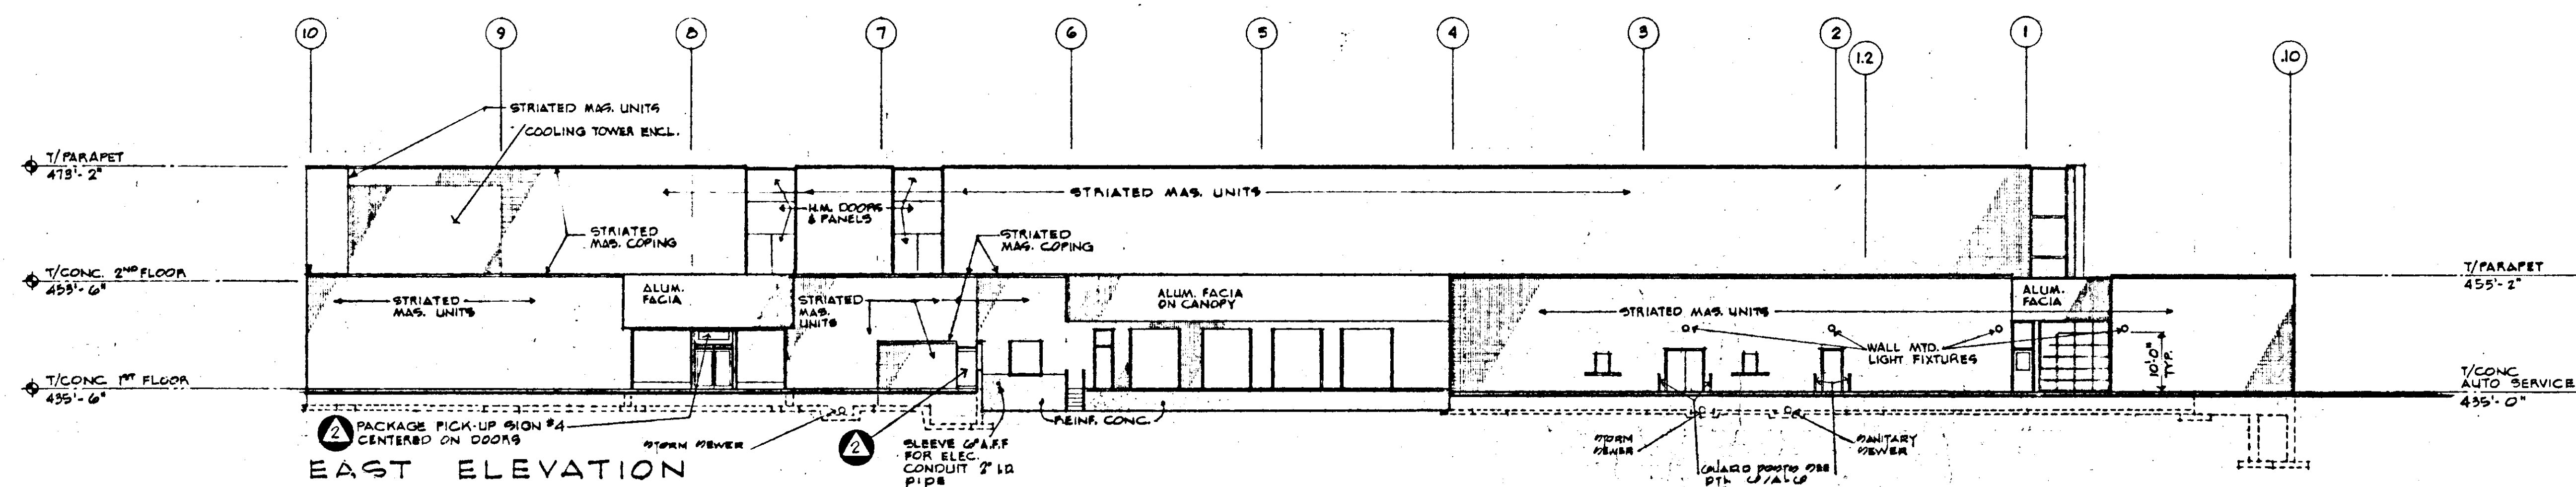

EAST ELEVATION

ELECTRONIC CONTROL #
S1634 011 All

NOV. 1, 1971

OCT. 1, 1971


ELEVATIONS

RETAIL STORE and 23 CAR AUTO SERVICE
SEARS ROEBUCK & COMPANY
SECURITY SQUARE - BALTIMORE WEST, MARYLAND

SCALE 1/16" = 1'-0"

DATE AUG. 14, 1971

REVISED

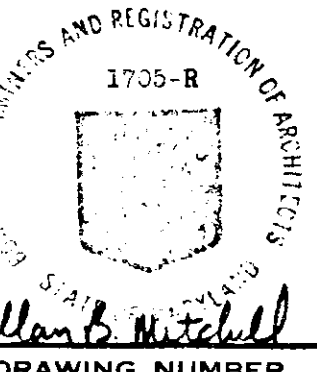

DRAWING NUMBER

A-11



ALLAN B. MITCHELL and ASSOCIATES ARCHITECTS PITTSBURGH, PA.