


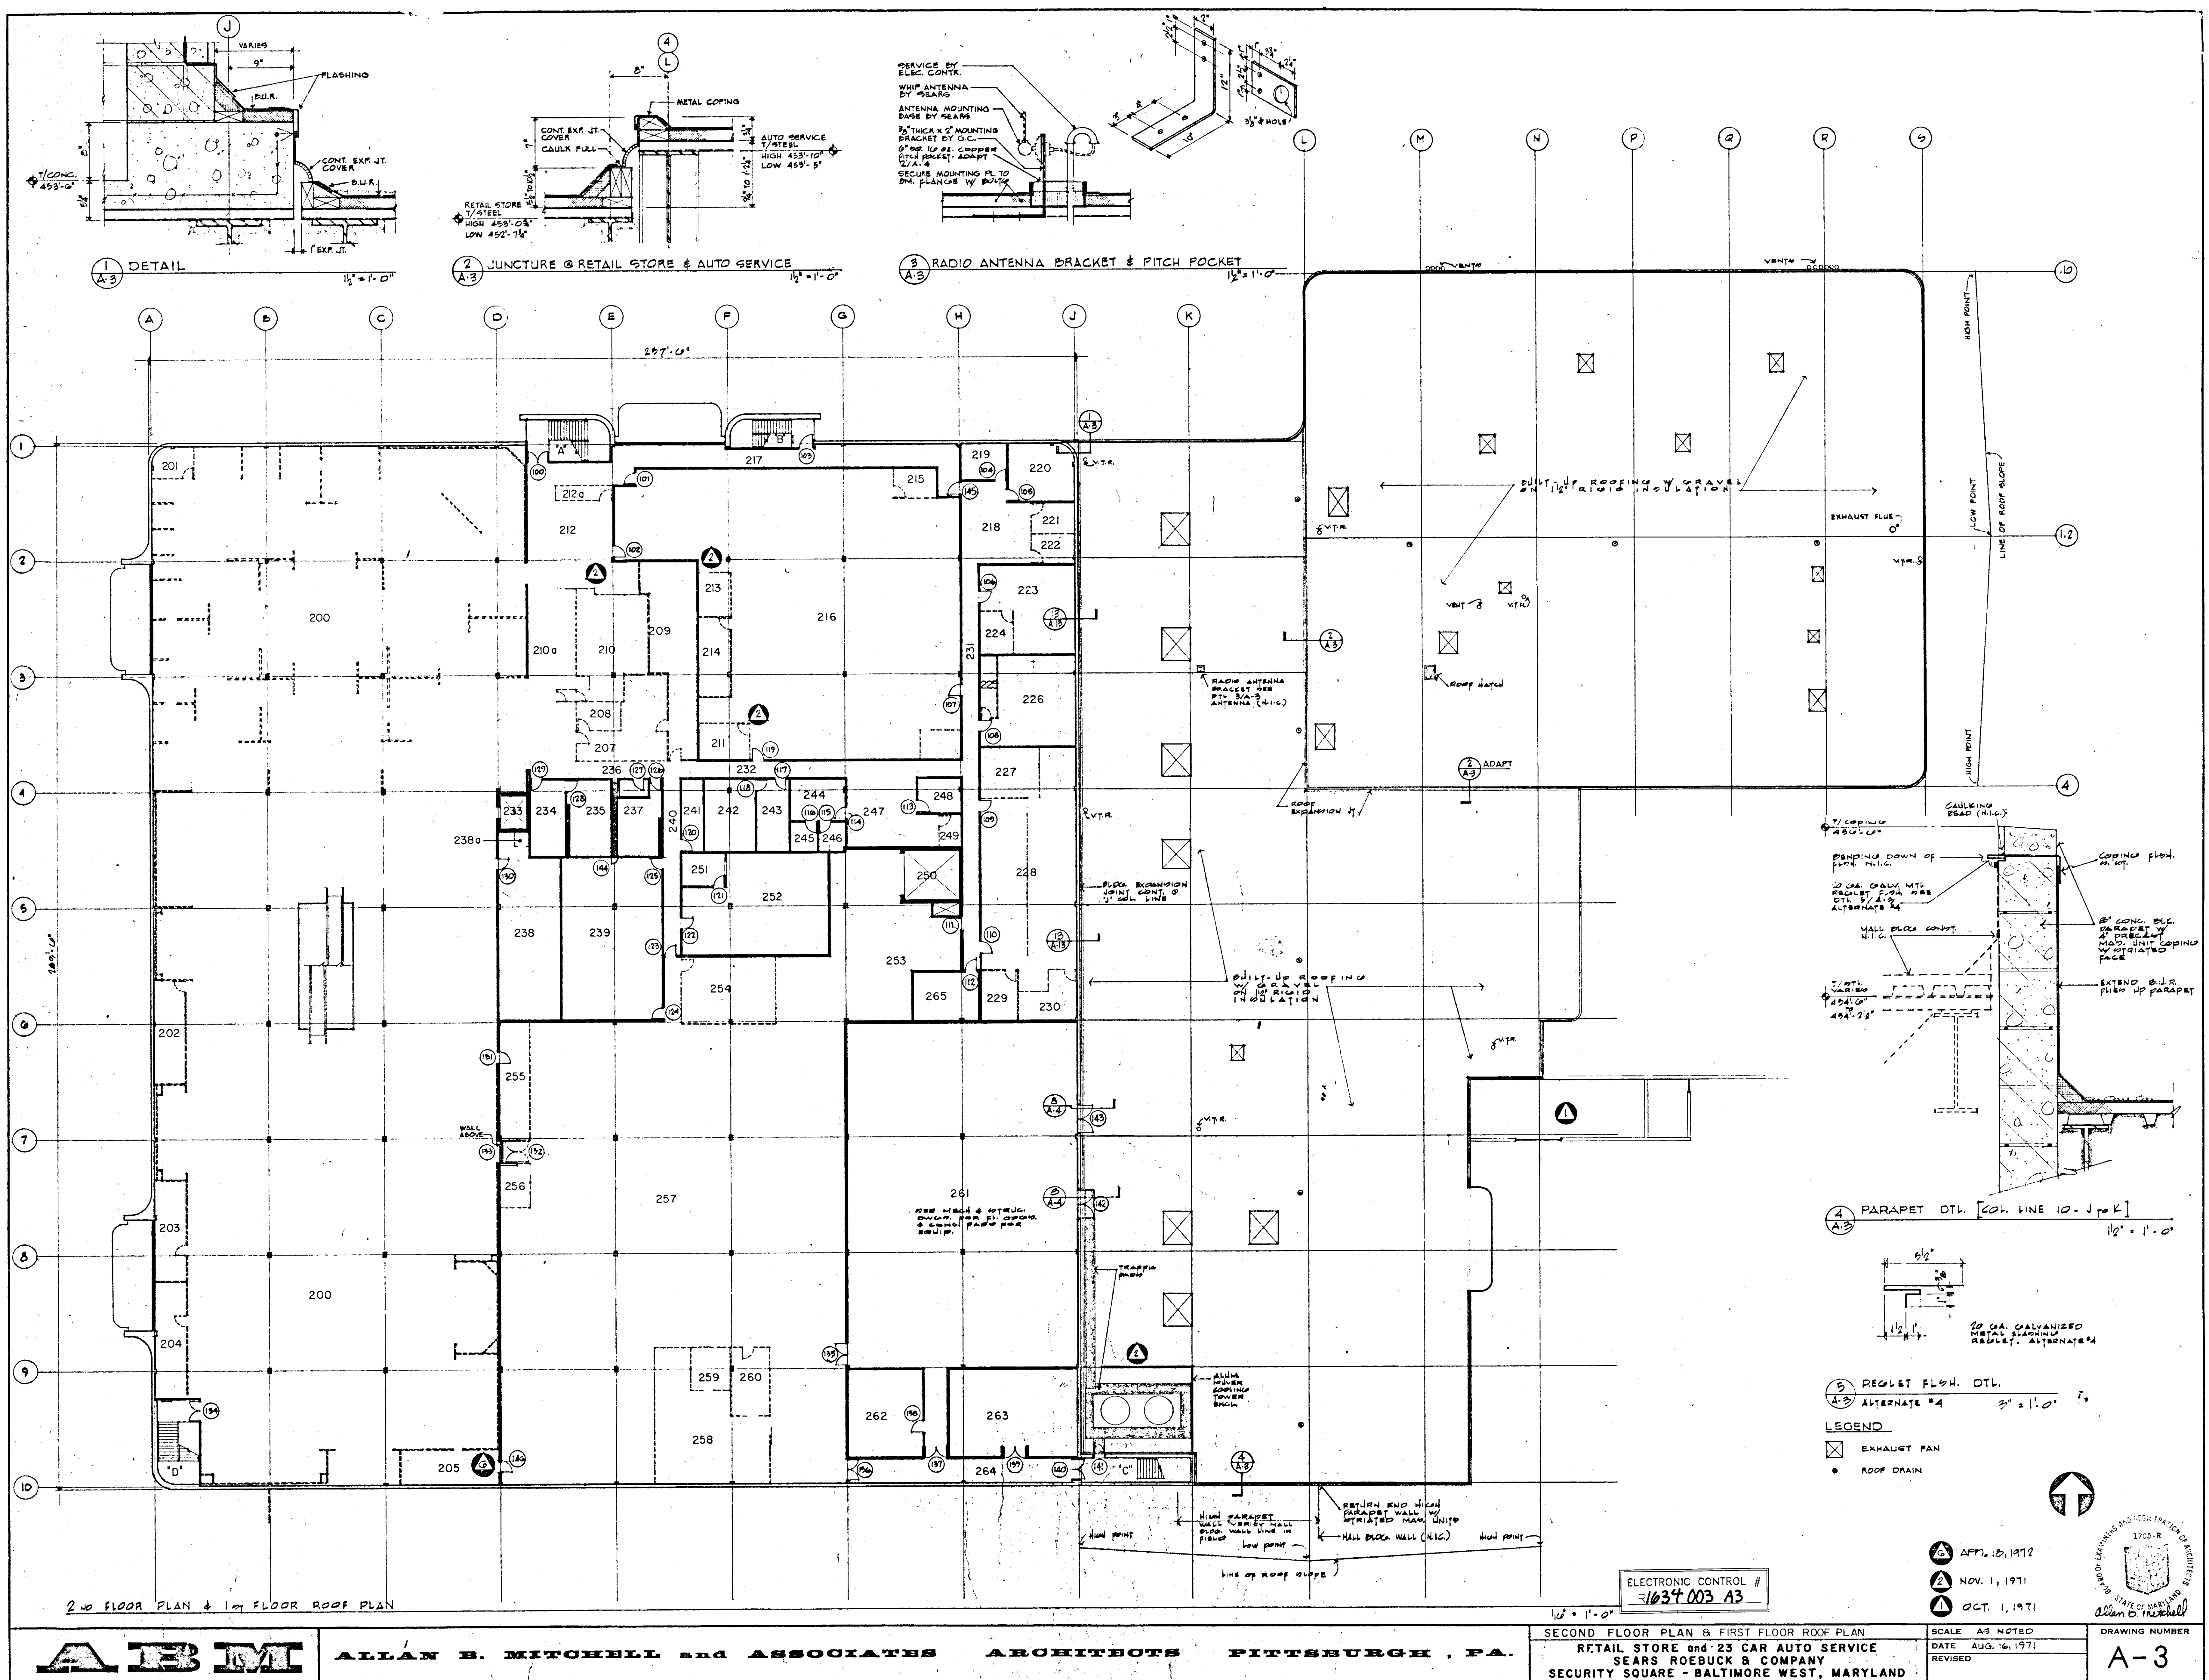

2nd FLOOR PLAN & 1st FLOOR ROOF PLAN

ELECTRONIC CONTROL #
R1037.003 A3

SECOND FLOOR PLAN & FIRST FLOOR ROOF PLAN
RETAIL STORE and 23 CAR AUTO SERVICE
SEARS ROEBUCK & COMPANY
SECURITY SQUARE - BALTIMORE WEST, MARYLAND

SCALE AS NOTED
DATE AUG. 16, 1971
REVISED
DRAWING NUMBER
A-3



ALLAN B. MITCHELL and ASSOCIATES ARCHITECTS PITTSBURGH, PA.

APR. 10, 1972
NOV. 1, 1971
OCT. 1, 1971
1705-R
ALLAN B. MITCHELL