


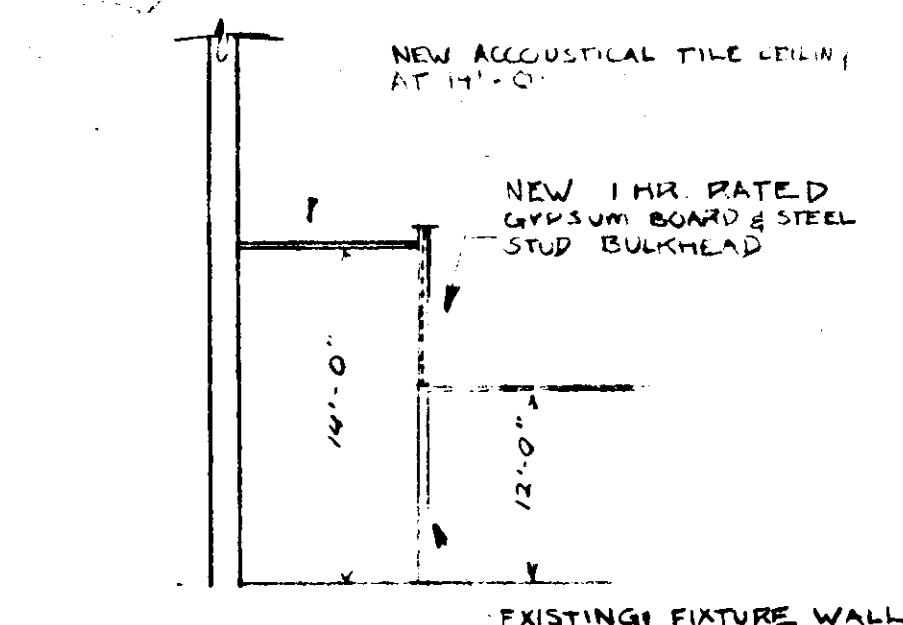

1 WALL SECTION THROUGH REMNANT RM.
(R.F. TO SHED)


WALL LEGEND

- EXISTING PARTITION TO REMAIN.
- EXISTING PARTITION TO BE REMOVED.
- NEW STUD & GYP. BR. PARTITION, TO UNPERSIDE OF EXIST. CLG.
- NEW STUD & GYP. BR. PARTITION TO UNPERSIDE OF SLAB ABOVE.
- PARTITION BY SEARS (NOT IN CONTRACT)
- LOW PARTITION WALL (TO MATCH EXISTING)

SHEET A-5

NOTES:

- Except as otherwise noted, all vinyl floor tile will be furnished by Sears and installed by Contractor.
- Where vinyl tile abuts carpet areas, extend vinyl tile 6 inches under adjoining carpet.
- Refer to details on Sheet A-7 for various floor conditions.
- For general ceiling grid layout, refer to Sheet E-10.
- See General Ceiling Notes on Sheet A-1.

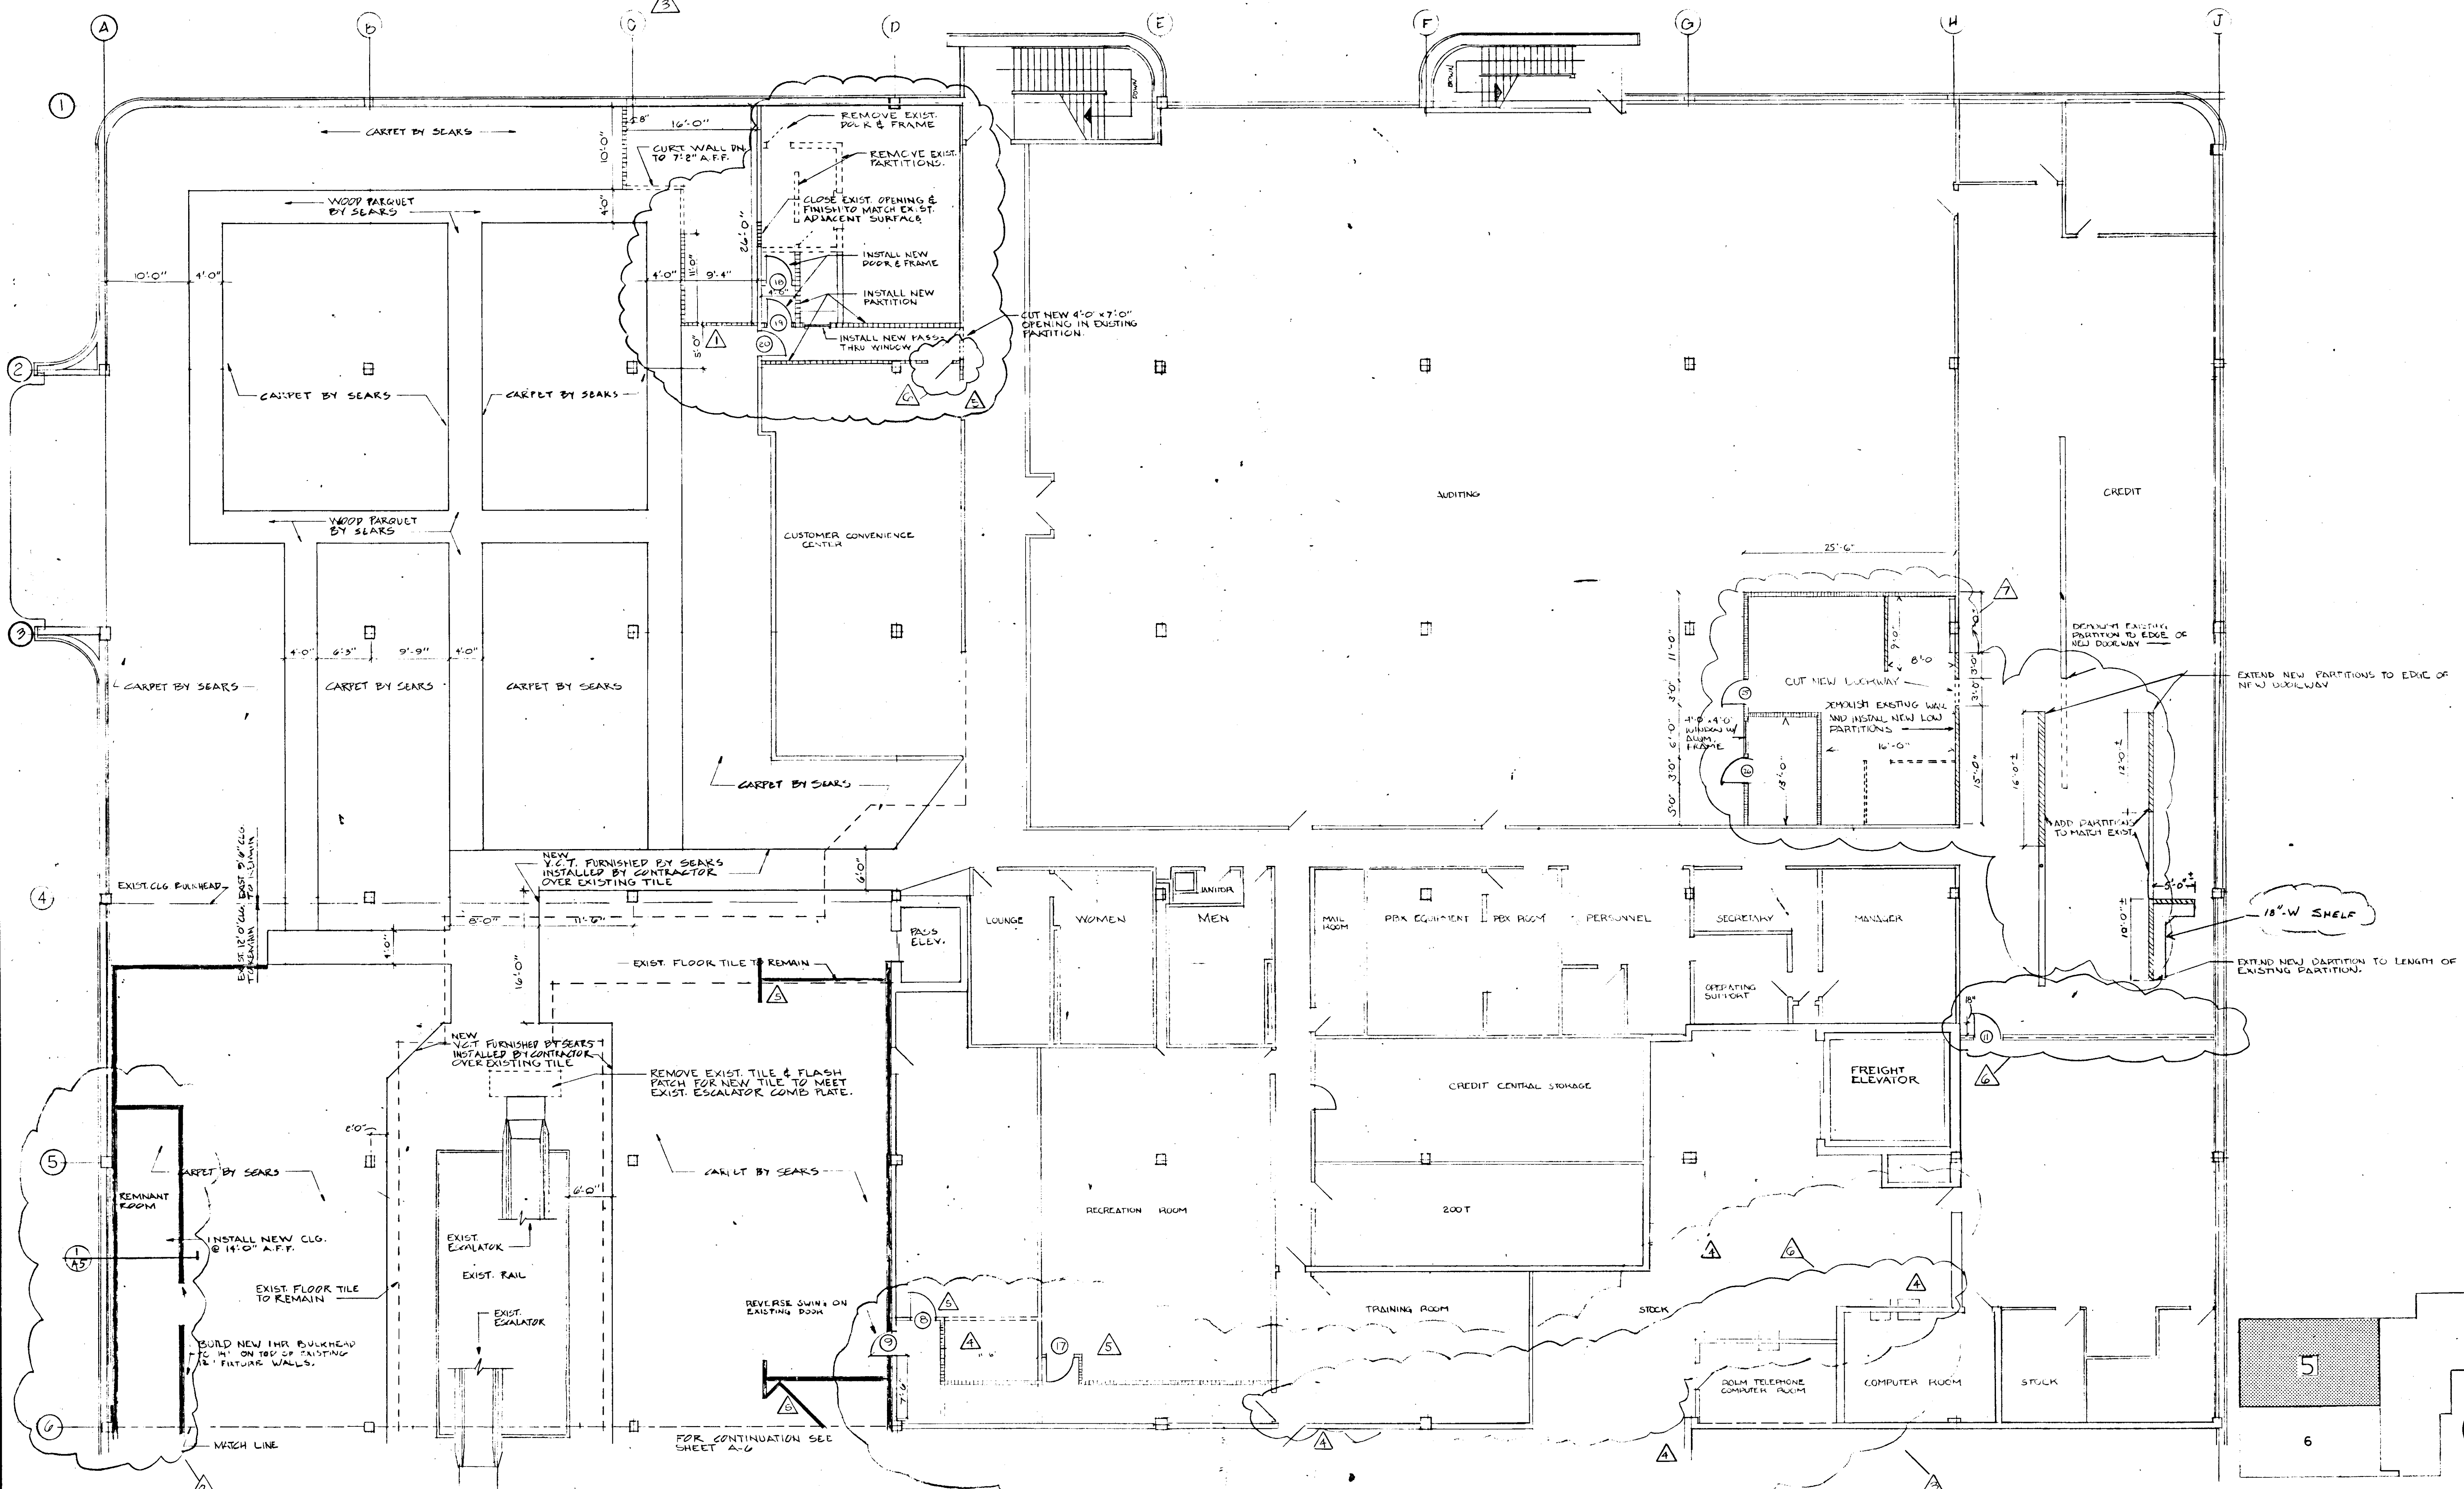

PART SECOND FLOOR PLAN SECT. 5

SCALE: 1/8" = 1'-0"

KEYPLAN

NO SCALE
ELECTRONIC CONTROL #
R1637 099 A5

SHEET TITLE: PART SECOND FLOOR PLAN SECTION 5

SEARS, ROEBUCK AND CO.
ALTERATIONS AND ADDITIONS TO
RETAIL STORE
SECURITY SQUARE, BALTIMORE, MD.

FEDCO SYSTEMS INC.
10905 FT. WASHINGTON ROAD
FORT WASHINGTON MARYLAND 20744
292-3900 645-3337
ARCHITECTS - ENGINEERS - PLANNERS - SURVEYORS

PROJECT NO. 531-2

ISSUED	REVISIONS	CHECKED	DATE
1	1. 5' GYPSUM BOARD & STEEL STUD BULKHEAD		
2	2. 1/2" GYPSUM BOARD & STEEL STUD BULKHEAD		
3	3. 1/2" GYPSUM BOARD & STEEL STUD BULKHEAD		
4	4. 1/2" GYPSUM BOARD & STEEL STUD BULKHEAD		
5	5. 1/2" GYPSUM BOARD & STEEL STUD BULKHEAD		
6	6. 1/2" GYPSUM BOARD & STEEL STUD BULKHEAD		
7	7. 1/2" GYPSUM BOARD & STEEL STUD BULKHEAD		
8	8. 1/2" GYPSUM BOARD & STEEL STUD BULKHEAD		
9	9. 1/2" GYPSUM BOARD & STEEL STUD BULKHEAD		
10	10. 1/2" GYPSUM BOARD & STEEL STUD BULKHEAD		