


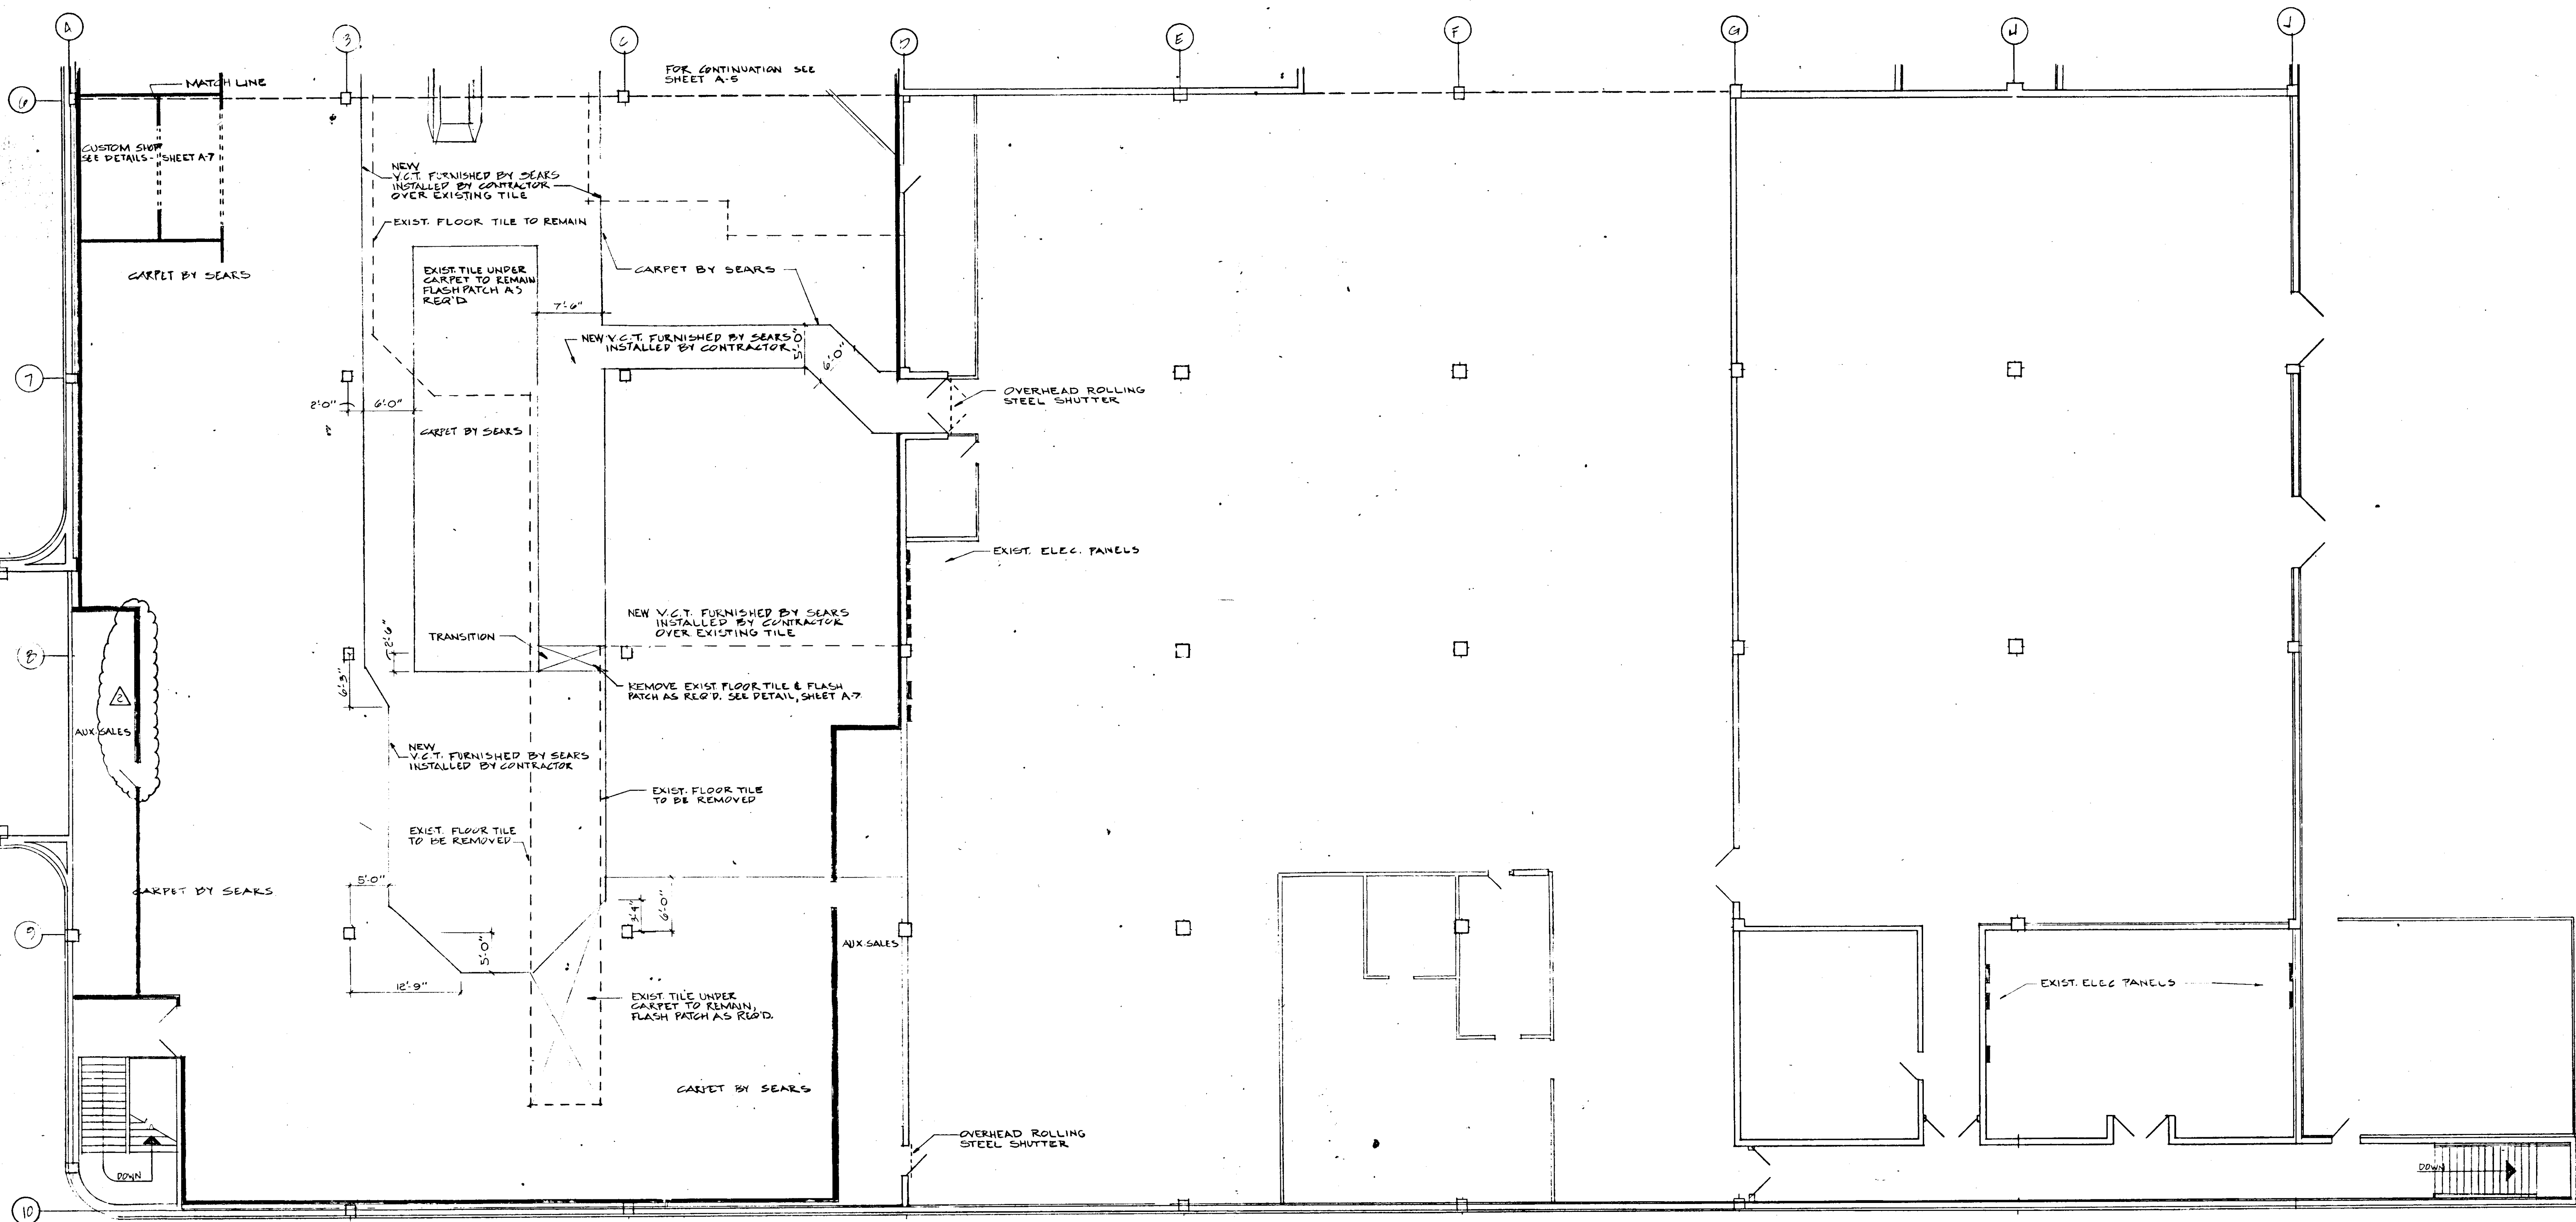

SHEET A-4

PART SECOND FLOOR PLAN SECT. 6


SCALE: 1/8" = 1'-0"

WALL LEGEND

=====	EXISTING PARTITION TO REMAIN
=====	EXISTING PARTITION TO BE REMOVED
=====	NEW STUP & GYP. BR. PARTITION, TO UNPERSIDE OF EXIST. G.C.P.
=====	NEW STUP & GYP. BR. PARTITION TO UNPERSIDE OF SLAB ABOVE.
=====	PARTITION BY SEARS (NOT IN CONTRACT)

NOTES:

1. Except as otherwise noted, all vinyl floor tile will be furnished by Sears and installed by Contractor.
2. Where vinyl tile abuts carpet areas, extend vinyl tile 6 inches under adjoining carpet.
3. Refer to details on Sheet A-7 for various floor conditions.
4. For general ceiling grid layout, refer to Sheet E-11.
5. See General Ceiling Notes on Sheet A-1.

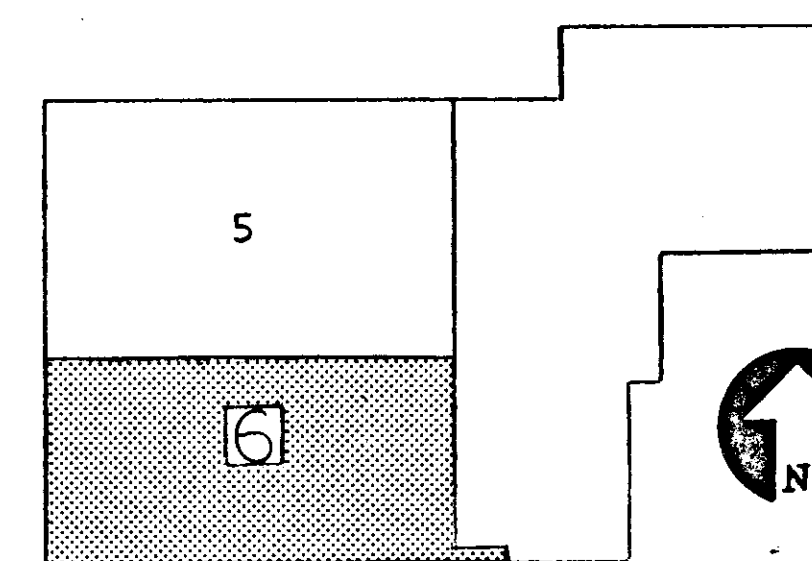

KEY PLAN
NO SCALE

ELECTRONIC CONTROL #
R1634 100 A6

SHEET TITLE: PART SECOND FLOOR PLAN SECTION 6

SEARS, ROEBUCK AND CO.
ALTERATIONS AND ADDITIONS TO
RETAIL STORE
SECURITY SQUARE, BALTIMORE, MD.

FEDCO SYSTEMS INC.
10905 FT. WASHINGTON ROAD
FORT WASHINGTON MARYLAND 20744
292-3900 645-3337
ARCHITECTS - ENGINEERS - PLANNERS - SURVEYORS

RSI
SHEET NO.

A6

PROJECT NO. 531-2

ISSUED

REVISIONS

NO.	DATE	BY	CHKD.	APP.
1	10/2/77	CON. ENGINEER		