



DOOR SCHEDULE									
MARK	SIZE	TYPE	DR. MAT.	FRAMCTYP	FRAMEMAT.	LABEL	HOW SET	REMARKS	KEYING
1	3'-0" x 7'-0" x 1 1/4"	A	WOOD H.C.		H.M.		2	DELETED	
2	3'-0" x 7'-0" x 1 1/4"	A	WOOD H.C.		WOOD		2	SLIDING POCKET DOOR	
3	3'-0" x 7'-0" x 1 1/4"	A	WOOD H.C.		WOOD		2	SLIDING POCKET DOOR	
4	3'-0" x 7'-0" x 1 1/4"	A	WOOD H.C.		H.M.		SEARS#1		
5	3'-0" x 7'-0" x 1 1/4"	B	H.M.		H.M.		2*		
6	3'-0" x 7'-0" x 1 1/4"	A	WOOD H.C.		H.M.		SEARS#1		
7	2'-4" x 6'-8" x 1 1/4"	A	WOOD H.C.		H.M.		2*		
8	3'-0" x 7'-0" x 1 1/4"	B	WOOD H.C.		H.M.		2*		
9	3'-0" x 7'-0" x 1 1/4"	B	H.M.		H.M.		SEARS#17		
10									
11	3'-0" x 7'-0" x 1 1/4"	B	H.M.		H.M.		SEARS#17		

DOOR SCHEDULE CONTINUED AT PAGE A-7
NOTE: PROVIDE 3/8" UNDERCUT ON ALL DOORS SWINGING INTO CARPETED AREAS

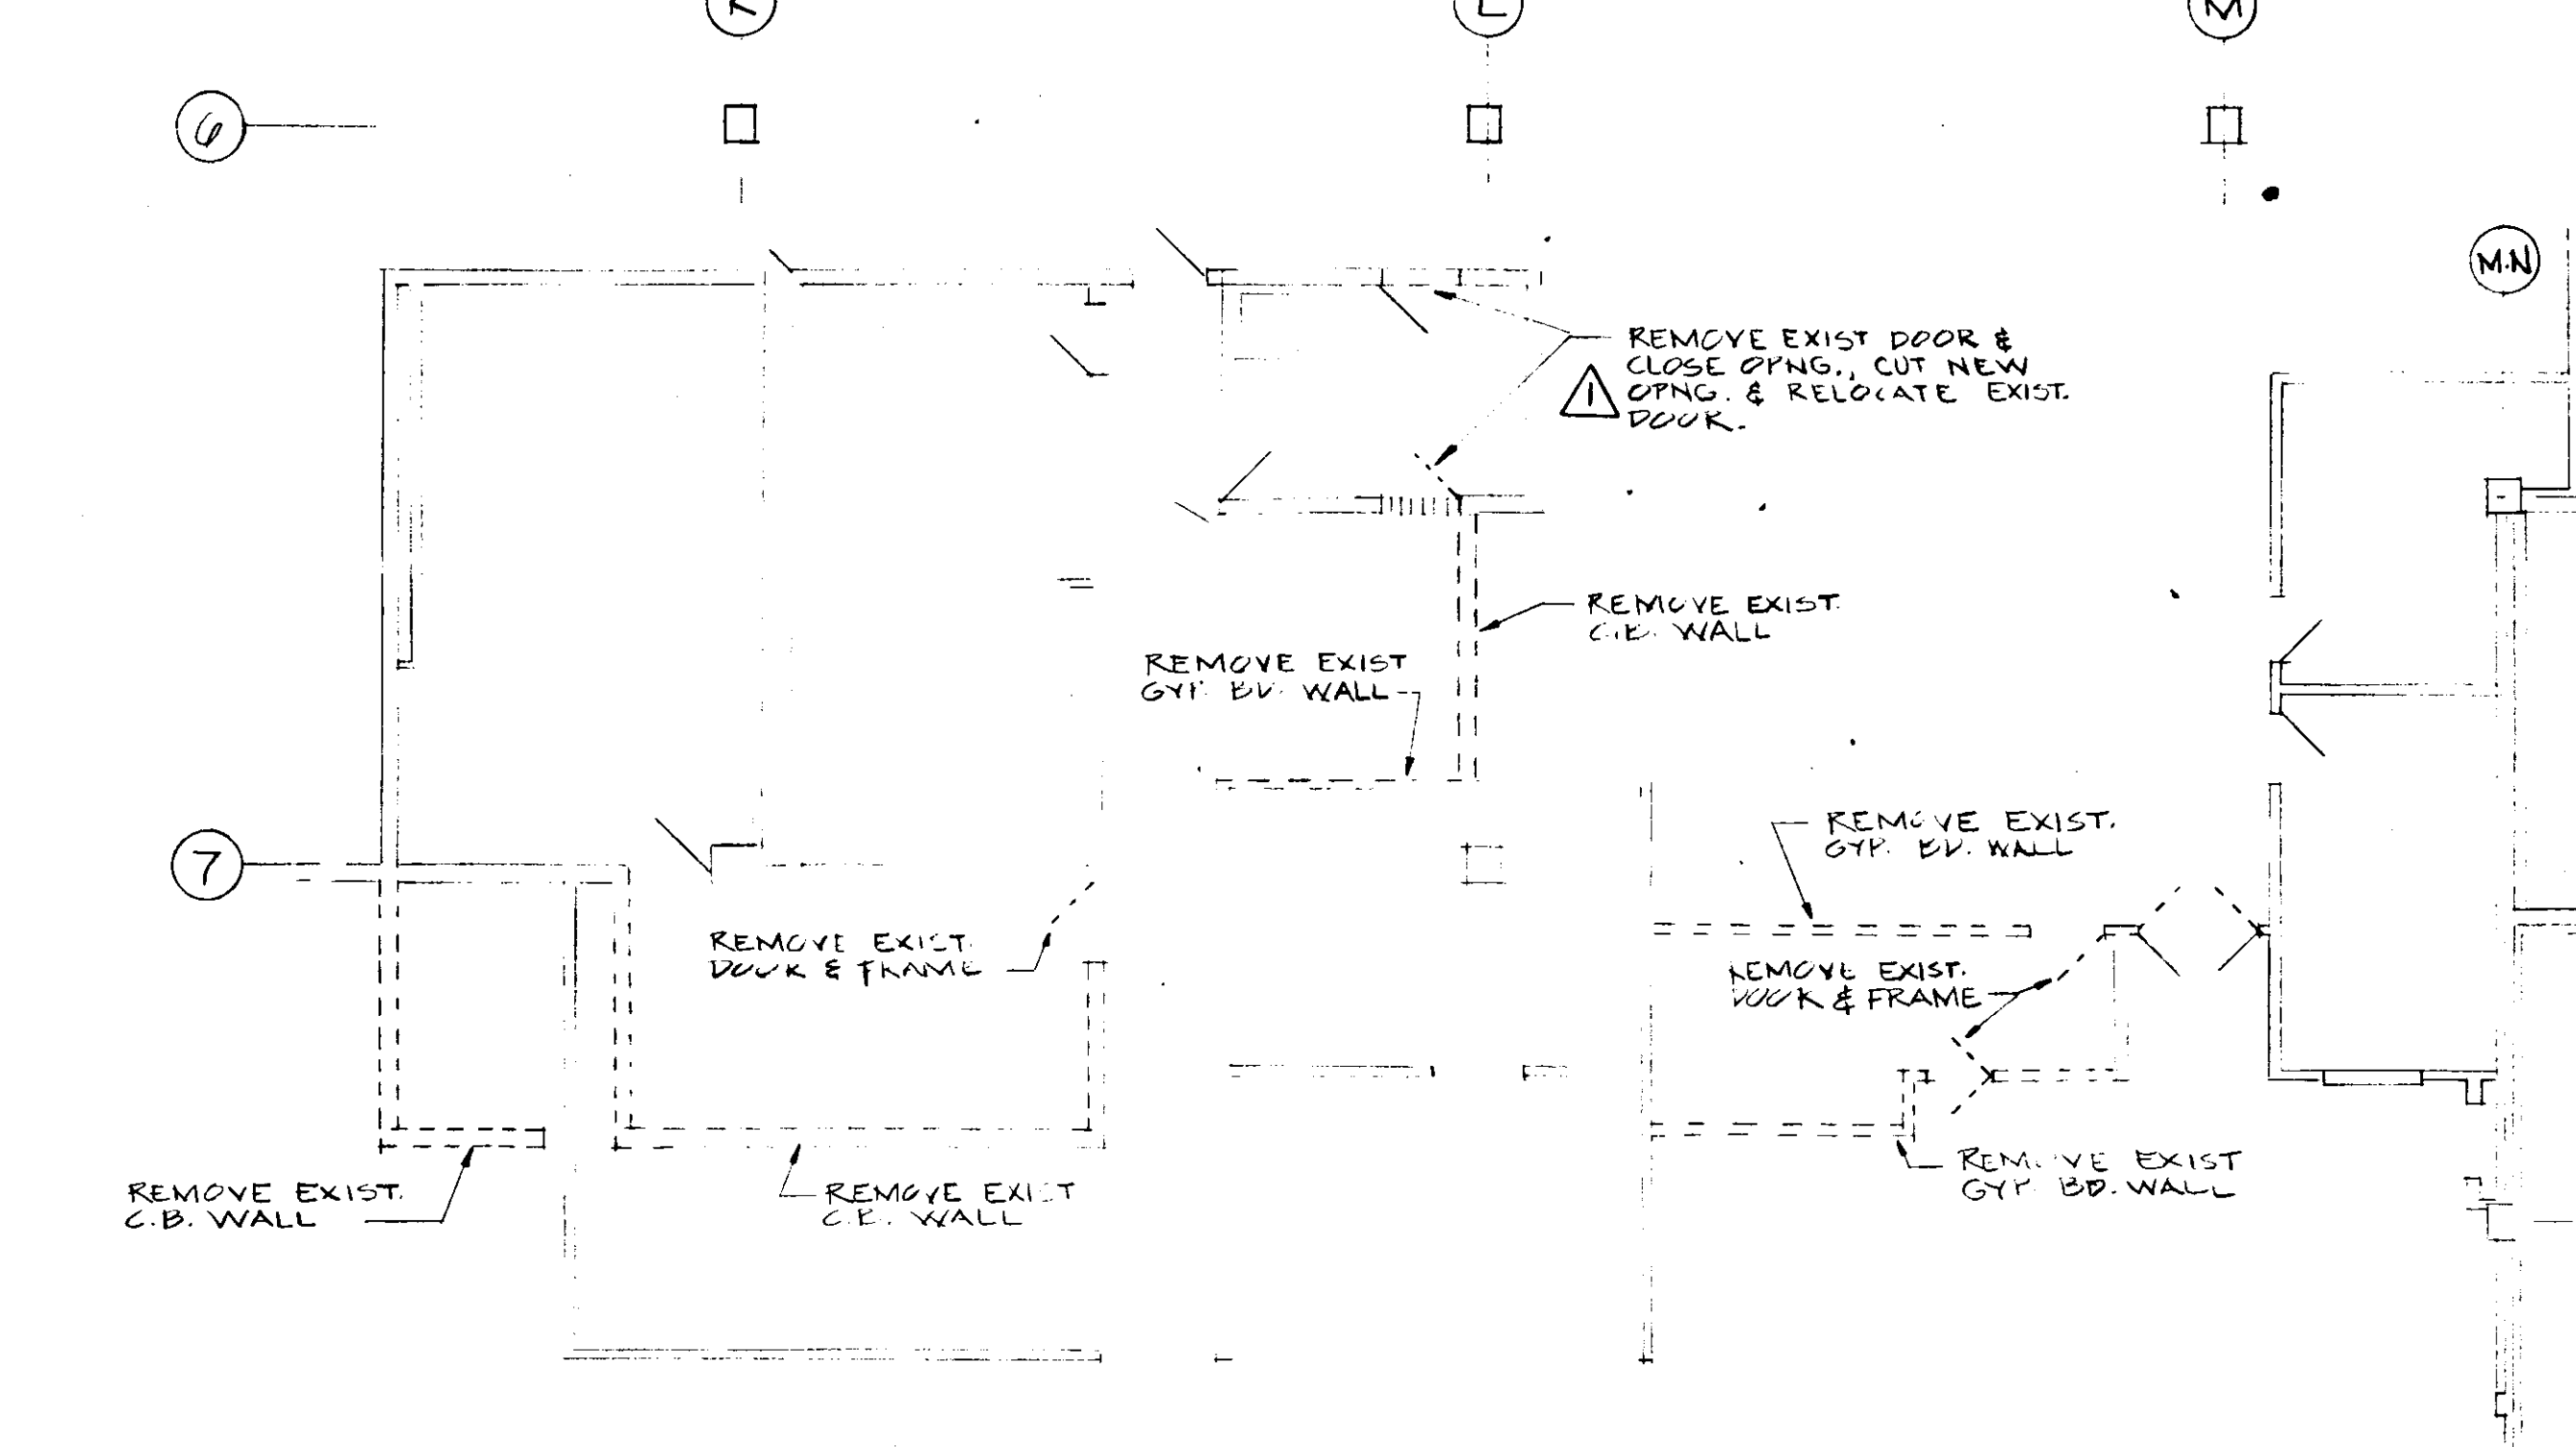

PART. DEMOLITION PLAN

SCALE: 1/8" = 1'-0"

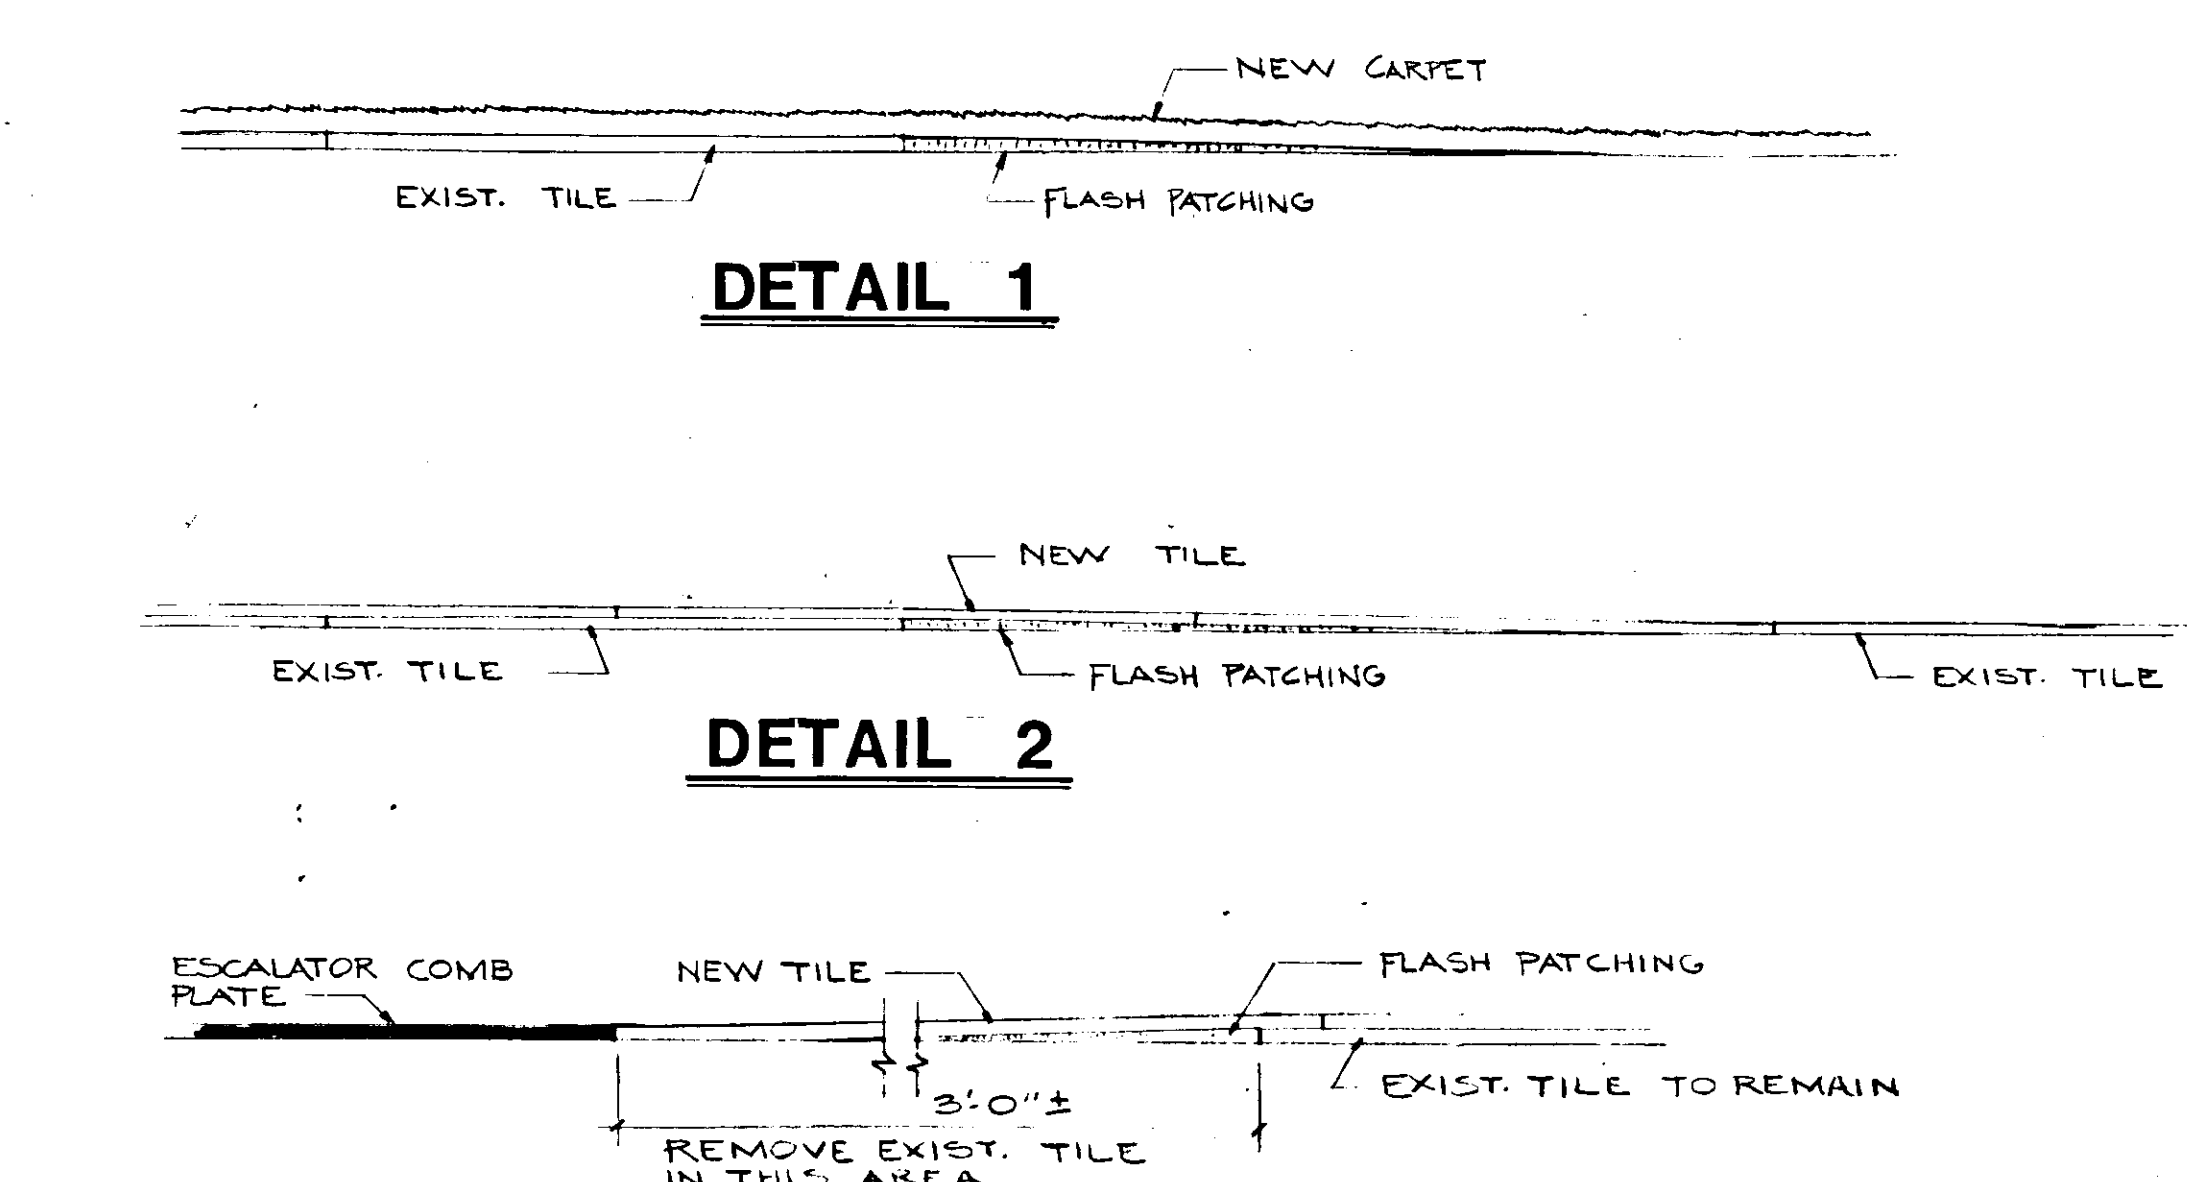




FLOOR COVERING DETAILS

SCALE: 3" = 1'-0"


HARDWARE SETS

- NO. 3
1/2" PAIR B.B. BUTTS
SAFETY ALARM LOCK W/ PANIC BAR
CLOSER B.C. AND SPRING ADJUSTMENT
3 RUBBER BUTTON SILENCERS

NO. 4
1/2" PAIR B.B. BUTTS
REMOTE CONTROL ELEC. LOCKSET
CLOSER B.C. AND SPRING ADJUSTMENT
3 RUBBER BUTTON SILENCERS
KICK PLATE

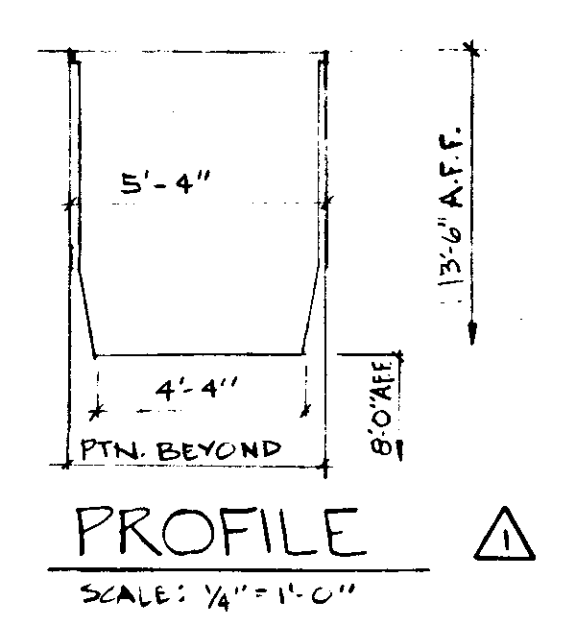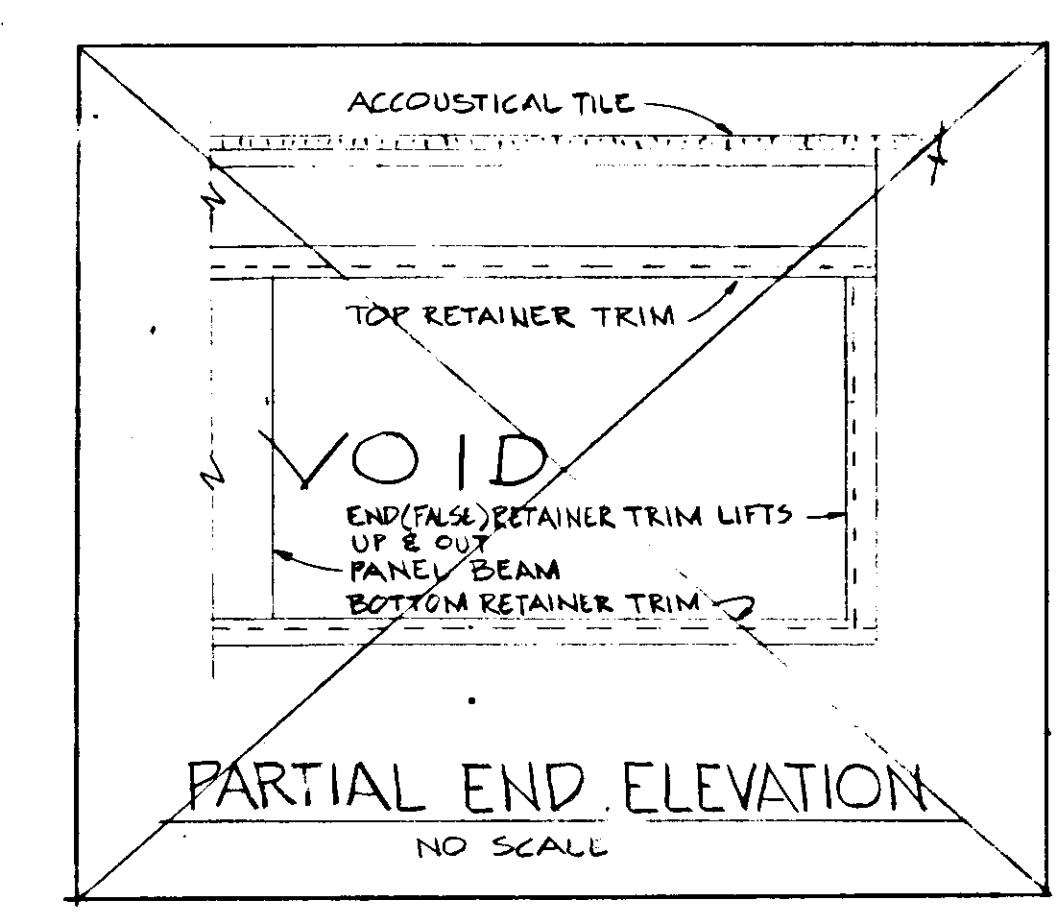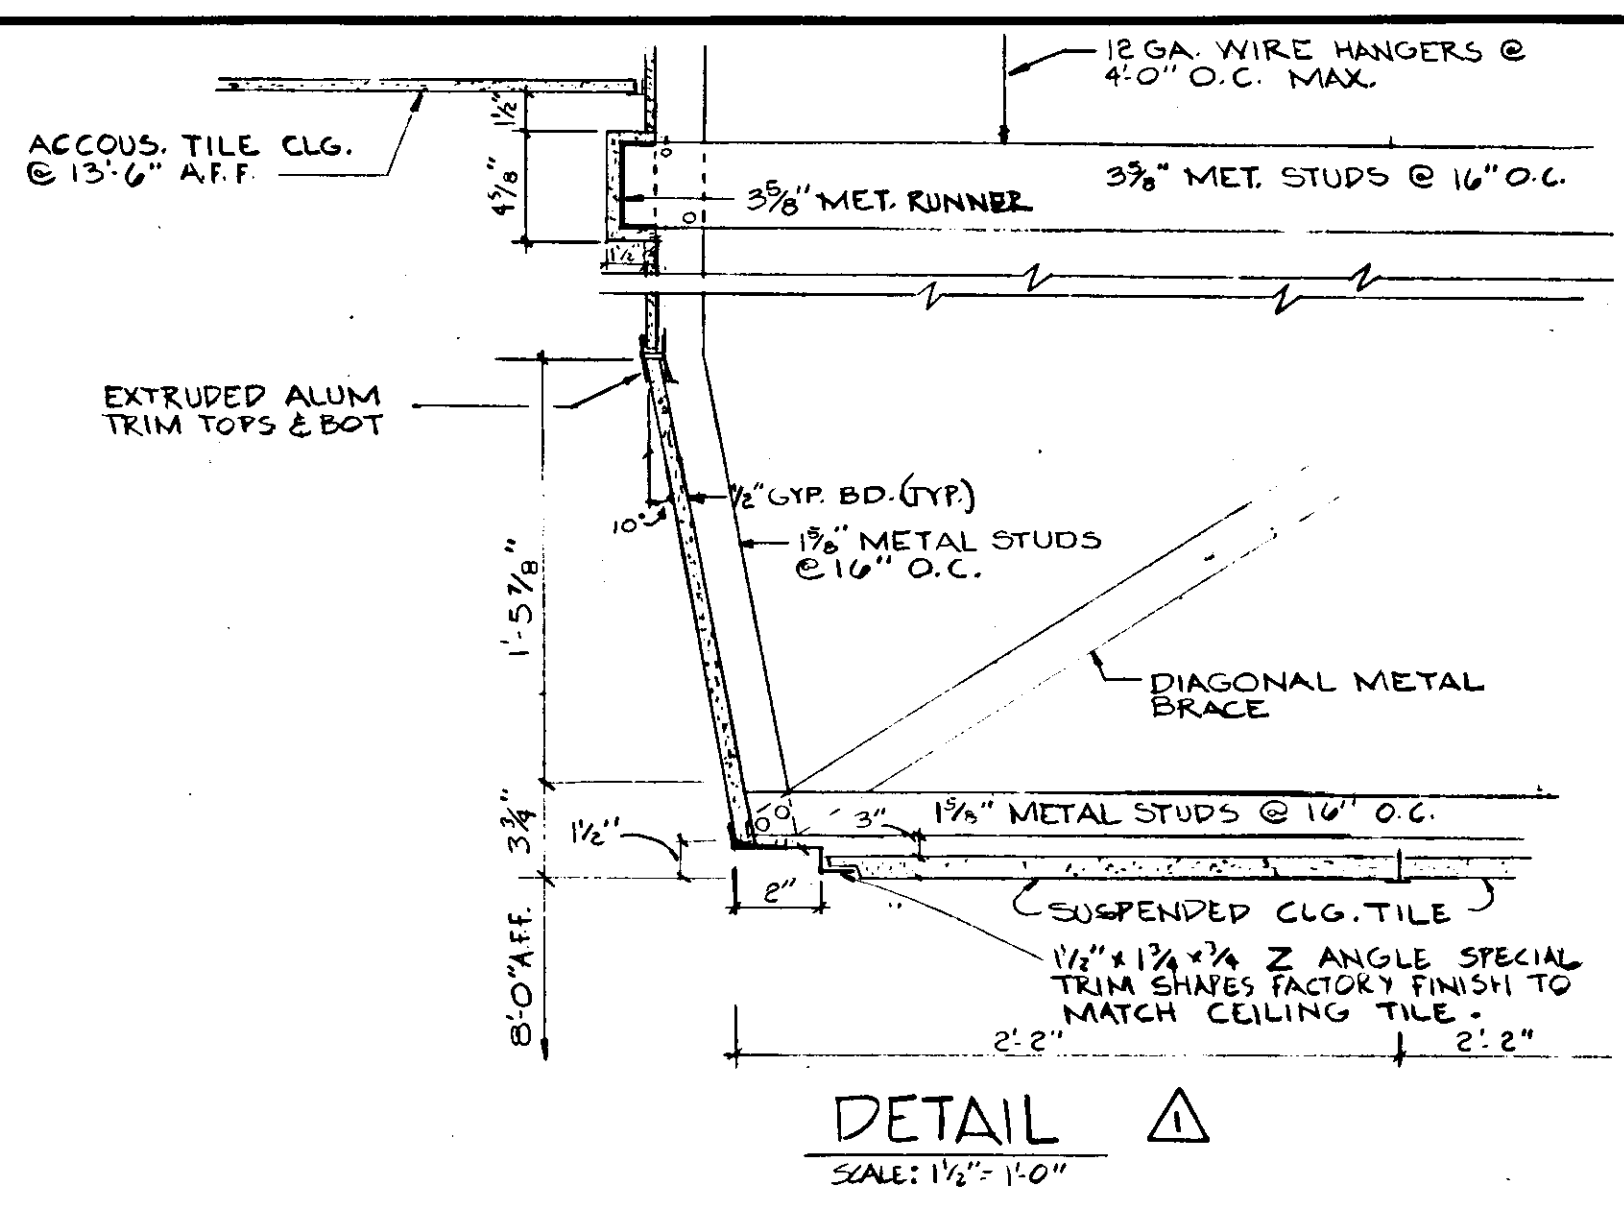


CEILING THRESHOLD DETAILS

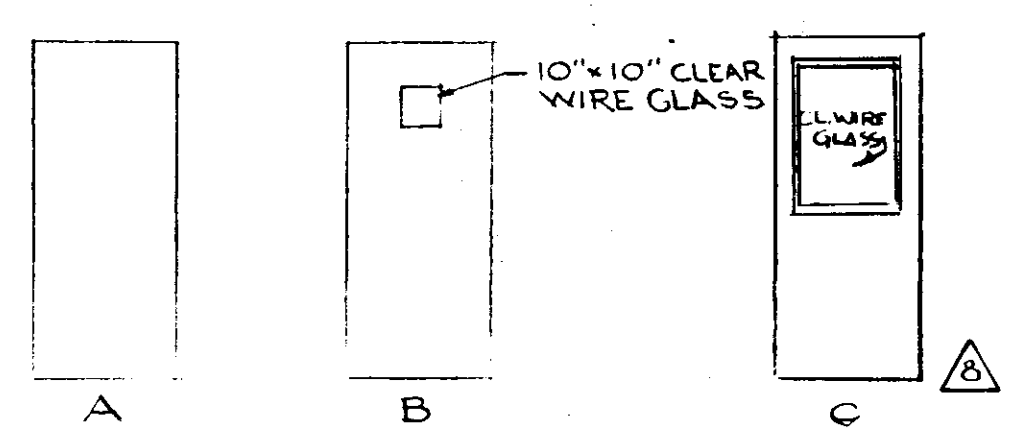


DOOR TYPES


SCALE: 1/4" = 1'-0"

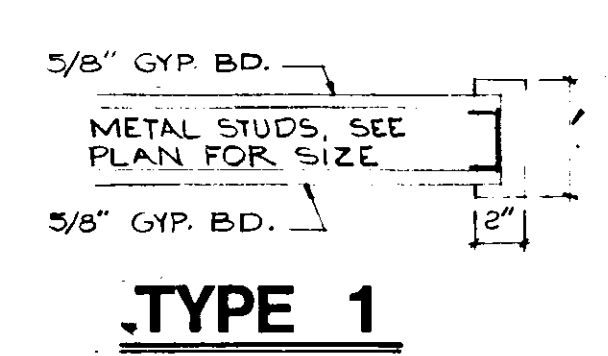

TYPE 1

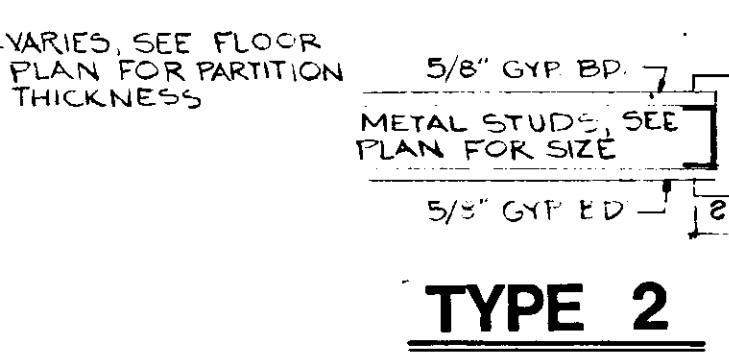


TYPE 2

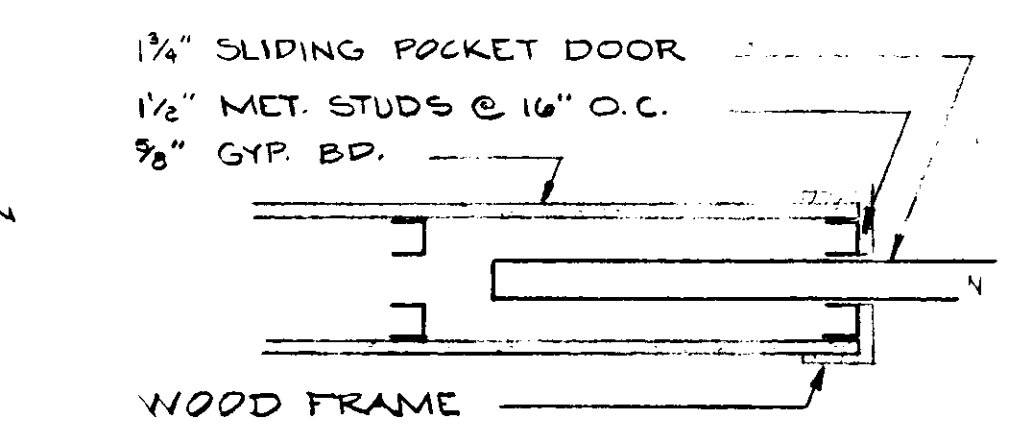


POCKET DOOR DETAIL

SCALE: 11/32" = 1'-0"

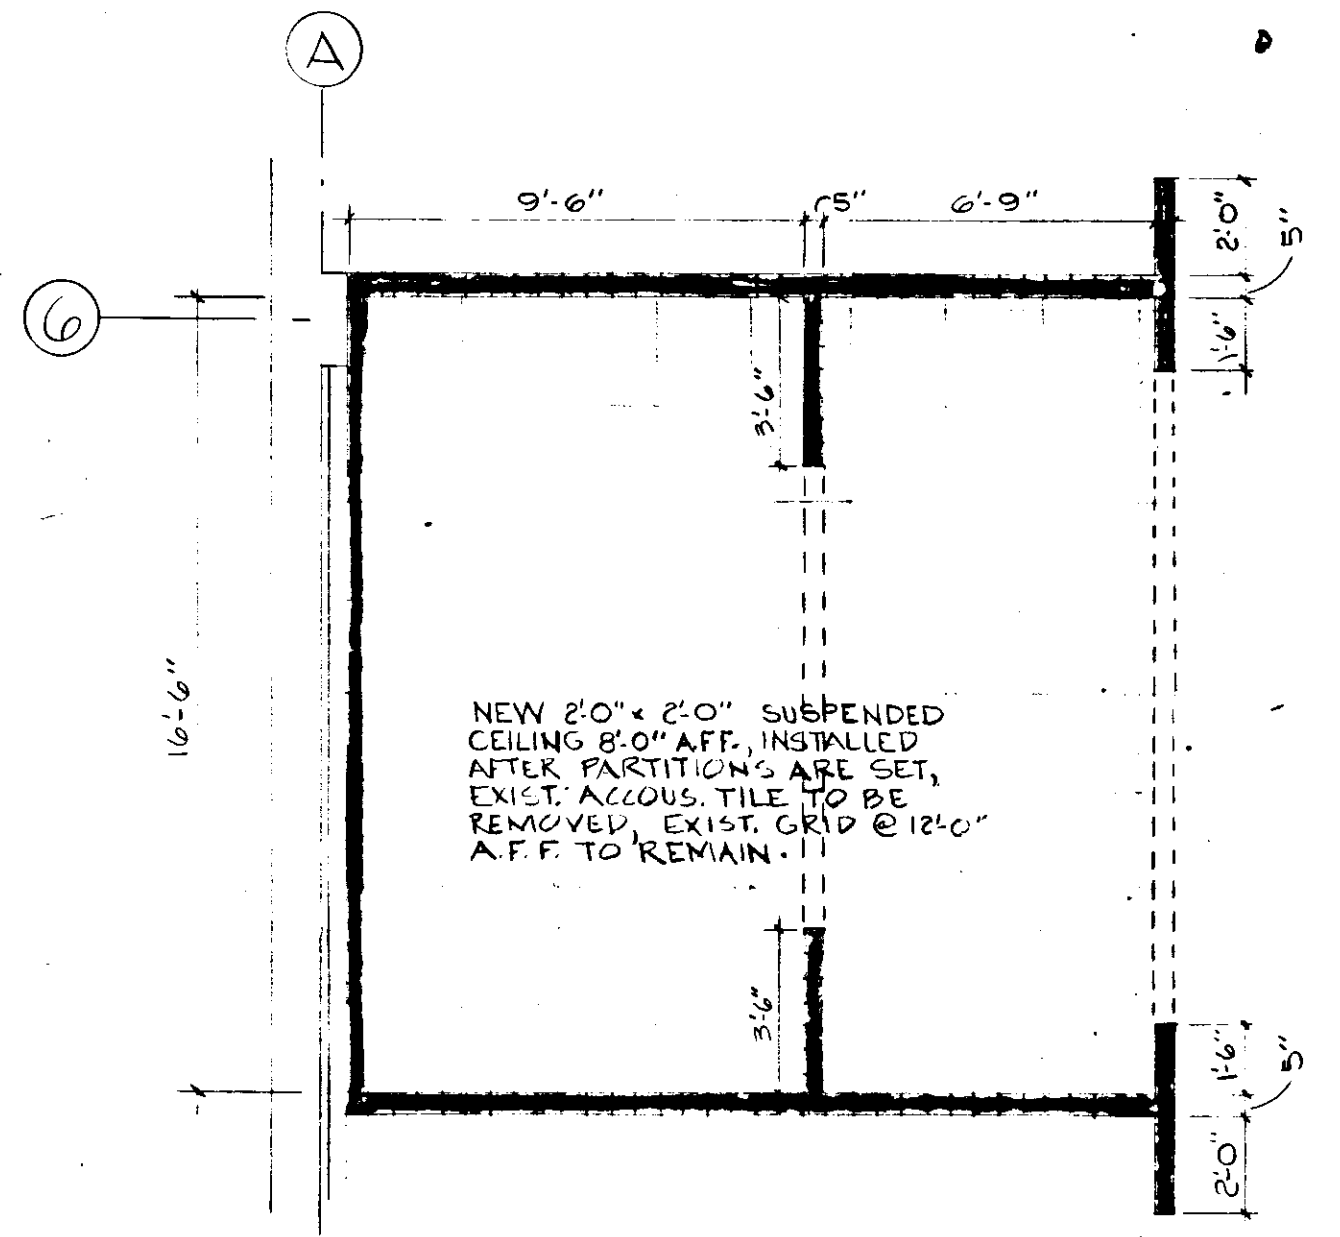


PART. SECOND FLOOR REFLECTED CEILING PLAN (CUSTOM SHOP)

SCALE: 1/4" = 1'-0"

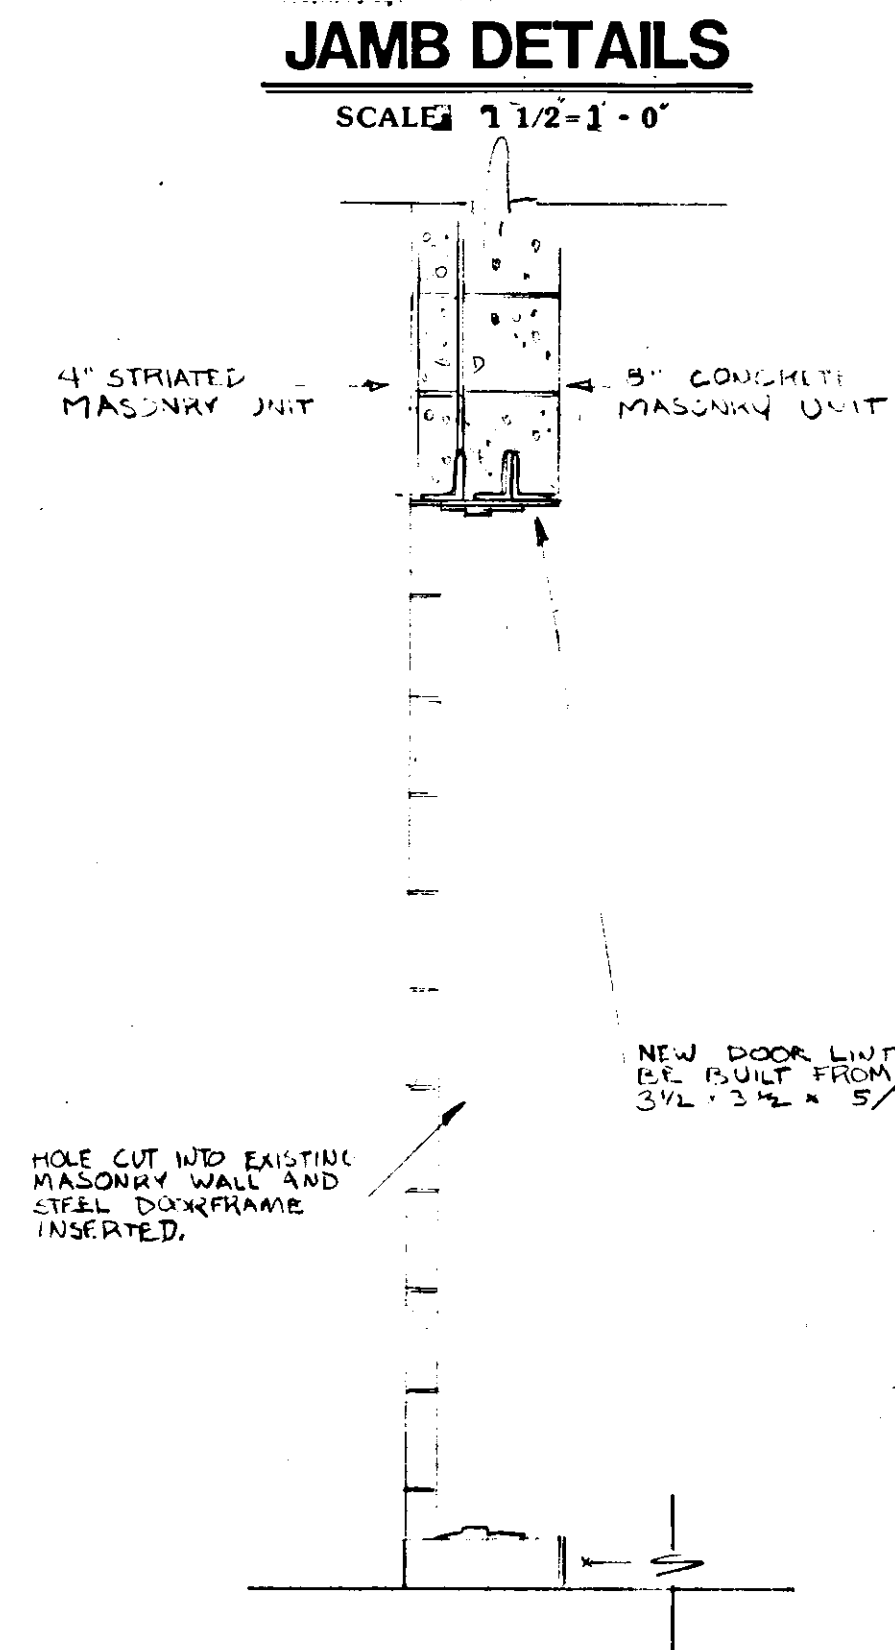


JAMB DETAILS

SCALE: 1/2" = 1'-0"

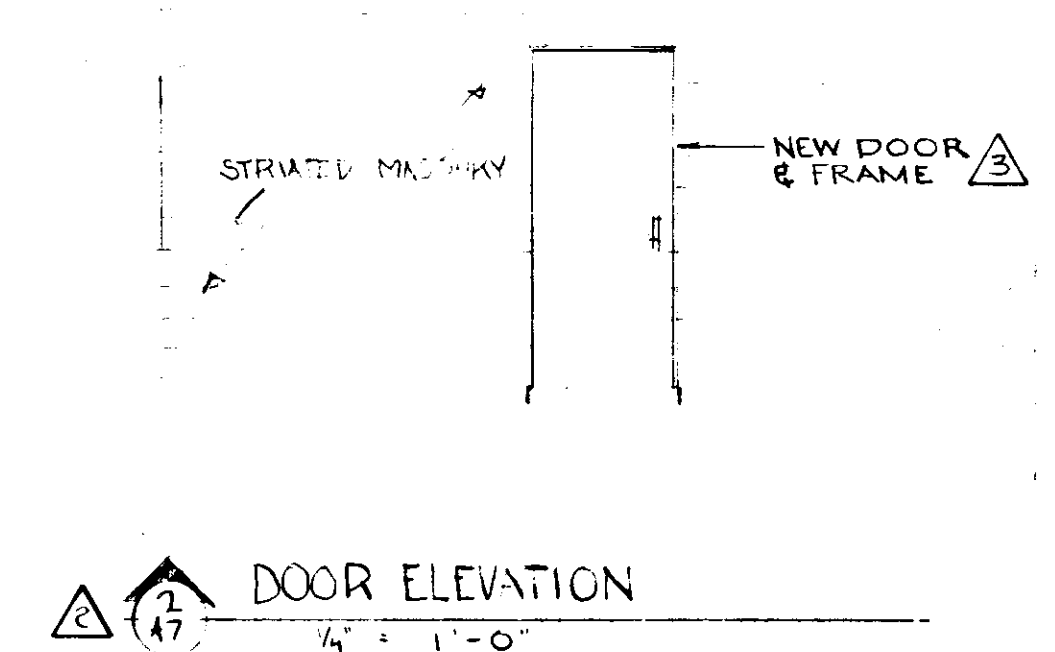

DOOR ELEVATION

SCALE: 1/4" = 1'-0"

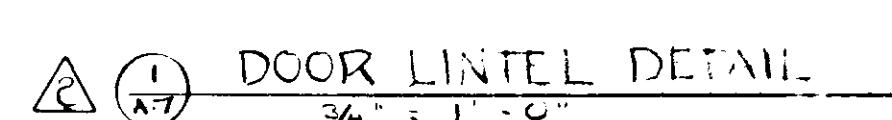

DOOR LINTEL DETAIL

SCALE: 1/4" = 1'-0"

DOOR SCHEDULE (CONTINUED)									
MARK	SIZE	TYPE	DR. MAT.	FRAMCTYP	FRAMEMAT.	LABEL	HOW SET	REMARKS	KEYING
12									
13									
14									
15	3'-0" x 7'-0" x 1 1/4"	B	H.M.		H.M.		3	ALARM & PANIC DEVICE	
16	3'-0" x 7'-0" x 1 1/4"	B	H.M.		H.M.		3	ALARM & PANIC DEVICE	
17	3'-0" x 7'-0" x 1 1/4"	B	H.M.		H.M.		2*		
18	3'-0" x 7'-0" x 1 1/4"	B	H.M.		H.M.		4		
19	3'-0" x 7'-0" x 1 1/4"	B	H.M.		H.M.		4		
20	3'-0" x 7'-0" x 1 1/4"	B	H.M.		H.M.		3		
21									
22	4'-2" x 7'-0"		ALUM. GLASS		ALUM.			SLIDING DOOR SH. A4	
23	3'-0" x 7'-0" x 1 1/4"		ALUM. GLASS		ALUM.			VESTIBULE EXTENSION, JAMB	
24	3'-0" x 7'-0" x 1 1/4"	C	H.M. GLASS		H.M.		3	ALARM & PANIC DEVICE	
25	3'-0" x 7'-0" x 1 1/4"	C	H.M. GLASS	2	H.M.		3		
26	3'-0" x 7'-0" x 1 1/4"	C	H.M. GLASS	2	H.M.		2		

SHEET TITLE: DOOR SCHEDULE, DETAILS

SEARS

SEARS, ROEBUCK AND CO.

ALTERATIONS AND ADDITIONS TO
RETAIL STORE

SECURITY SQUARE, BALTIMORE, MD.

FEDCO SYSTEMS INC.

10905 FT. WASHINGTON ROAD
FORT WASHINGTON MARYLAND 20744
292-3900 645-3337

ARCHITECTS - ENGINEERS - PLANNERS - SURVEYORS



SHEET NO.

A7

ELECTRONIC CONTROL #
20744 101 A7

PROJECT NO. 531-2