


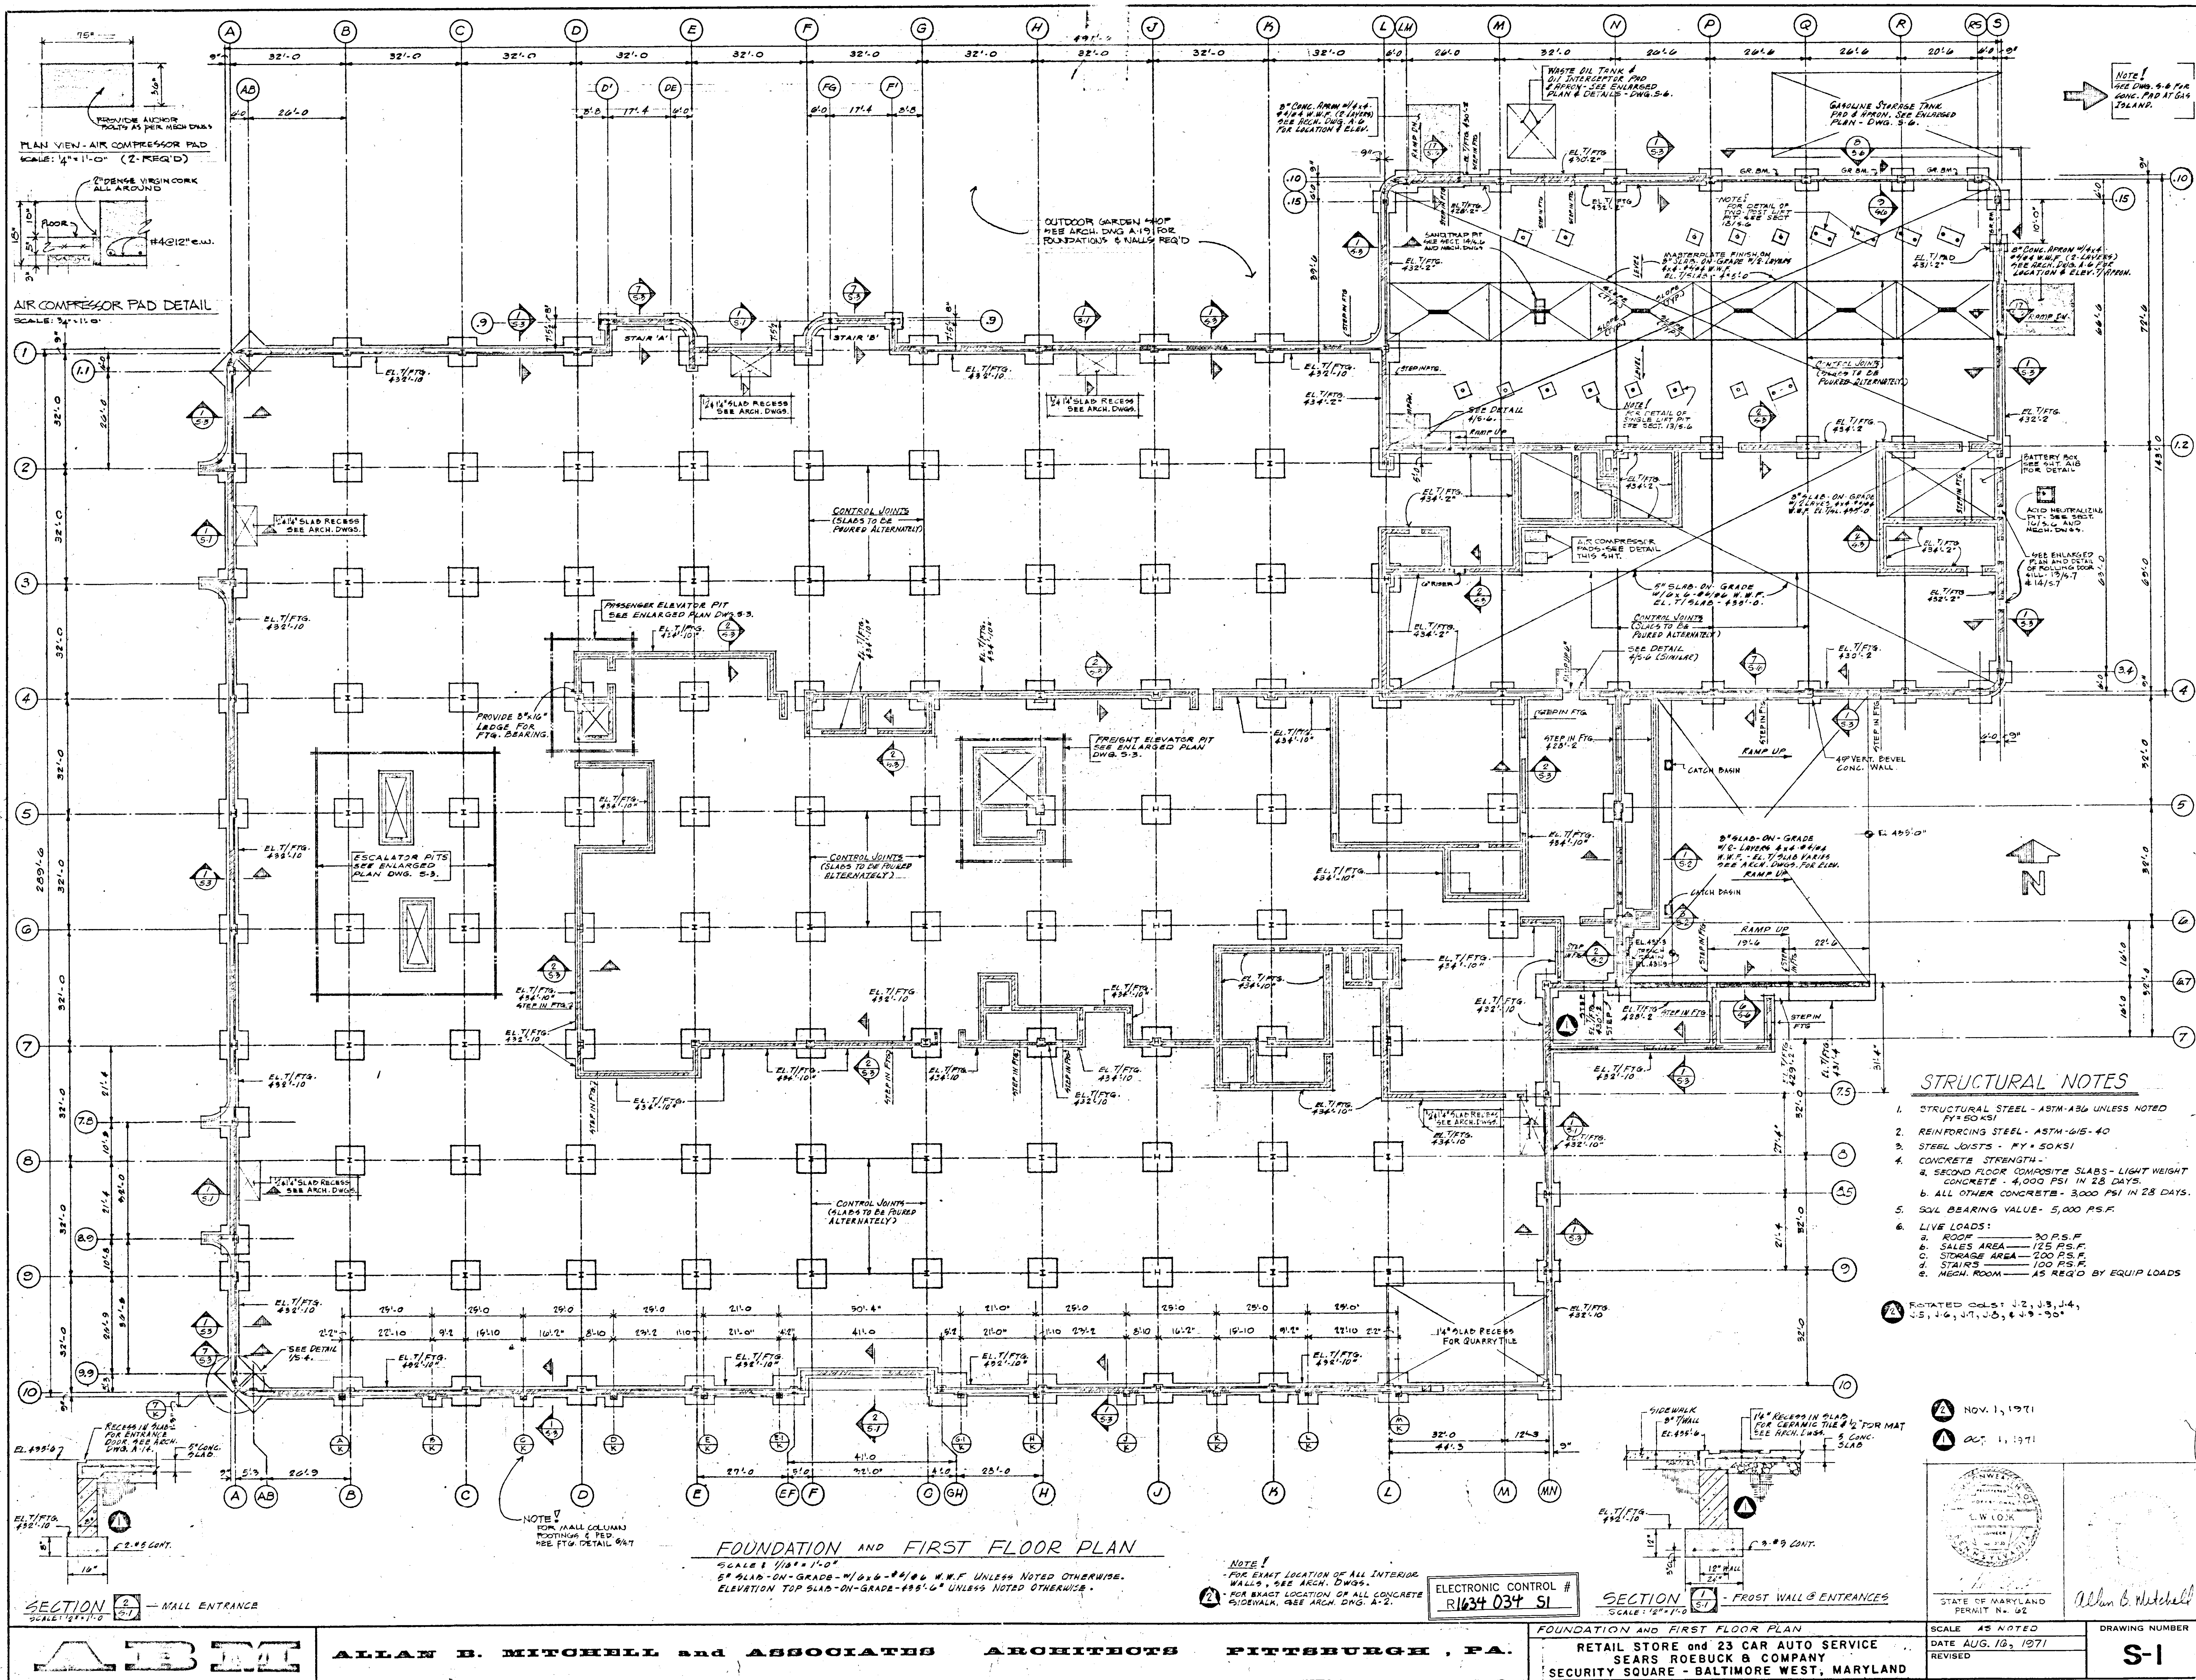


STRUCTURAL NOTES

- 1. STRUCTURAL STEEL - ASTM-A36 UNLESS NOTED
- 2. REINFORCING STEEL - ASTM-A615-40
- 3. STEEL JOISTS - IY-50KSI
- 4. CONCRETE STRENGTH
- 5. SECOND FLOOR COMPOSITE SLABS - LIGHT WEIGHT CONCRETE - 4,000 PSI IN 28 DAYS.
- 6. ALL OTHER CONCRETE - 3,000 PSI IN 28 DAYS.
- 7. SOIL BEARING VALUE - 5,000 P.S.F.
- 8. LIVE LOADS:
- 9. ROOF - 20 P.S.F.
- 10. SALES AREA - 125 P.S.F.
- 11. STORAGE AREA - 200 P.S.F.
- 12. STAIRS - 100 P.S.F.
- 13. MECH. ROOM - AS REQ'D BY EQUIP LOADS

ROTATED COLS 12, 13, 14, 15, 16, 17, 18, 19, 20

NOV. 1, 1971

OCT. 1, 1971

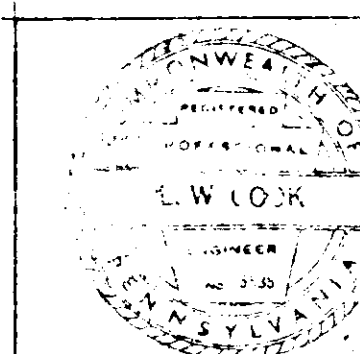

STATE OF MARYLAND

PERMIT NO. 02

ALLAN B. MITCHELL

SCALE AS NOTED

DATE AUG. 10, 1971

REVISED

DRAWING NUMBER

S-1

FOUNDATION AND FIRST FLOOR PLAN

SCALE 1/8" = 1'-0"
5" SLAB ON GRADE - 4" W.F. - 8" W.F. UNLESS NOTED OTHERWISE.
ELEVATION TOP SLAB ON GRADE - 455'-6" UNLESS NOTED OTHERWISE.

NOTE:
FOR EXACT LOCATION OF ALL INTERIOR WALLS - SEE ARCH. DWG. 2-2.
FOR EXACT LOCATION OF ALL CONCRETE SIDEWALKS - SEE ARCH. DWG. 2-2.

ELECTRONIC CONTROL # R1634 034 51

SECTION 1 - FROST WALL & ENTRANCES

SCALE 1/2" = 1'-0"

FOUNDATION AND FIRST FLOOR PLAN

RETAIL STORE AND 23 CAR AUTO SERVICE

SEARS ROEBUCK & COMPANY

SECURITY SQUARE - BALTIMORE WEST, MARYLAND

SECTION 2 - WALL ENTRANCE

SCALE 1/2" = 1'-0"

SECTION 2 - WALL ENTRANCE

SCALE 1/2" = 1'-0"

SCALE 1/2" = 1'-0"

ALLAN B. MITCHELL and ASSOCIATES ARCHITECTS PITTSBURGH, PA.