



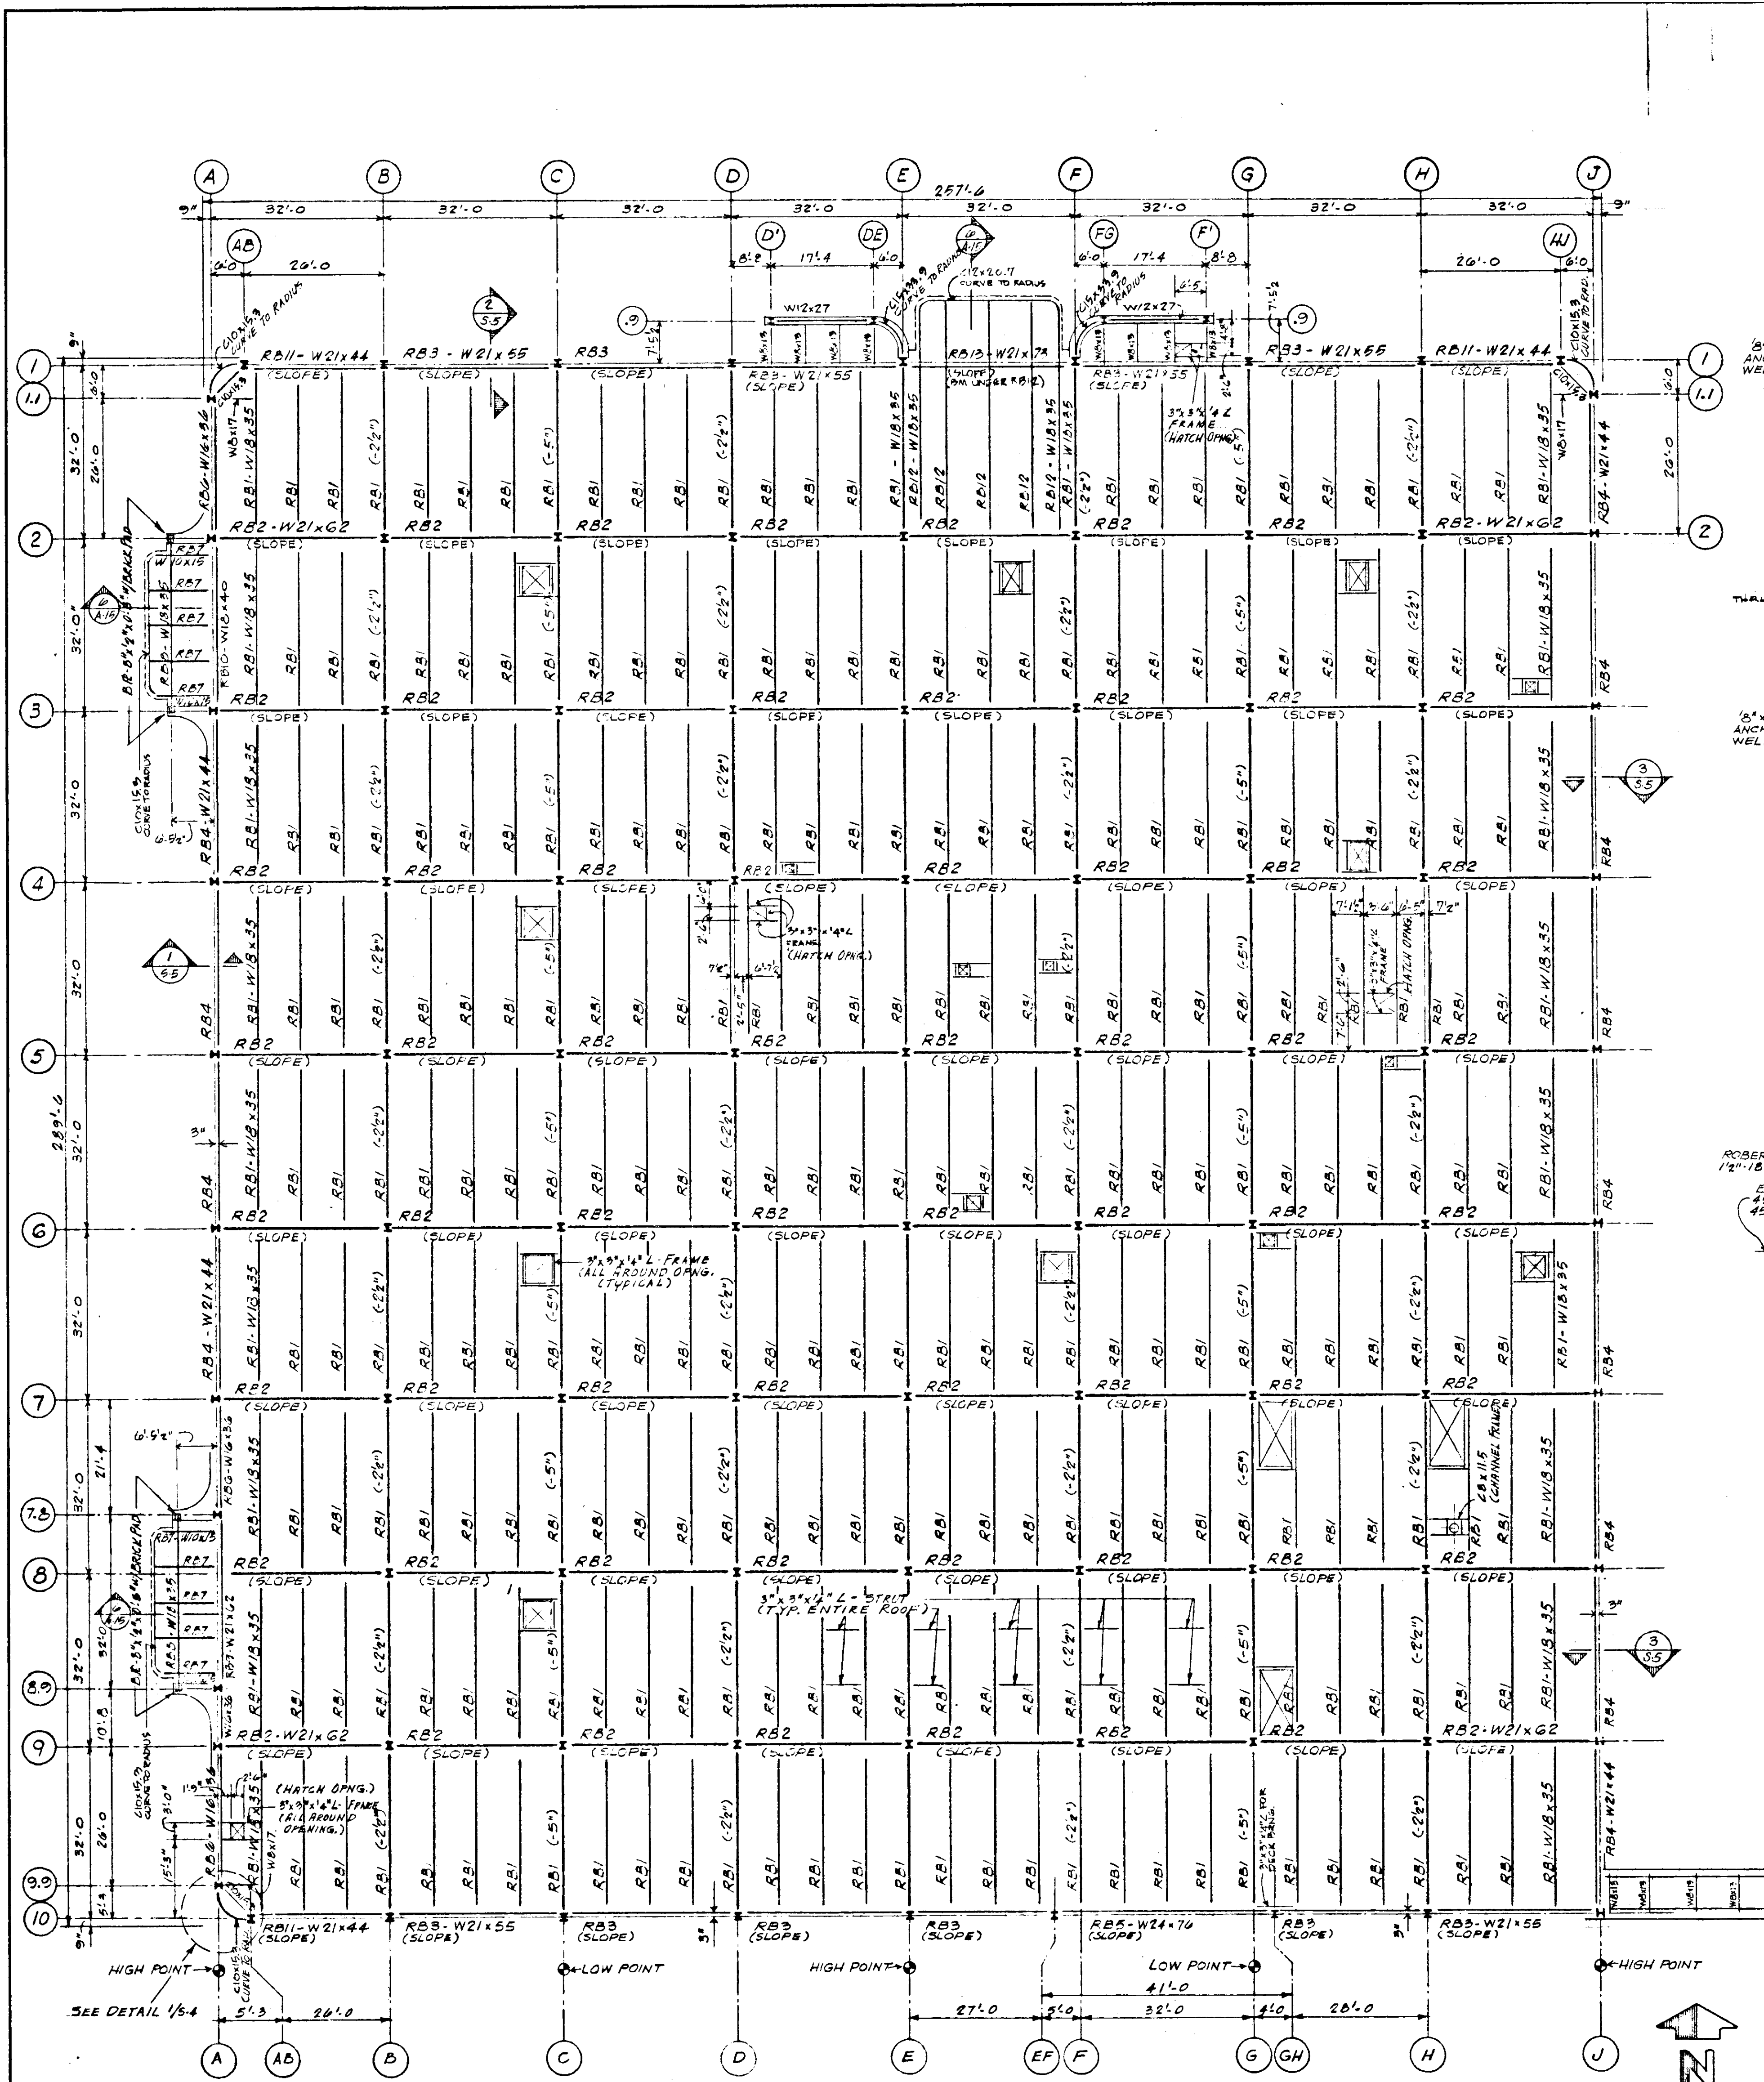


ROOF FRAMING PLAN

SCALE: 1/8" = 1'-0"
EL. TOP OF STEEL = 471'-3" UNLESS NOTED OTHERWISE
ROBERTSON SEC. 3 - 1/2" 18 GA. MET. DECK OR EQUAL

NOTE:
FOR EXACT SIZE & LOCATION OF ALL ROOF OPENINGS, SEE MECH. DWGS.
(HATCH OPENINGS DIMENSIONED ON THIS PLAN NOT INCLUDED.)

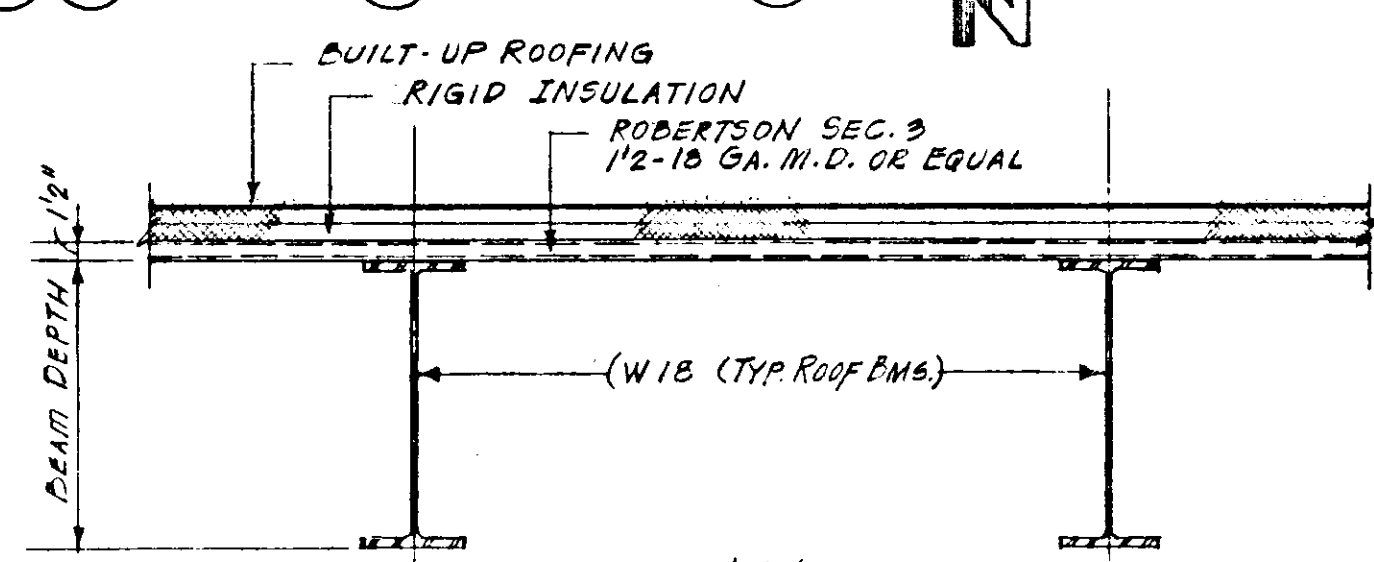


TYPICAL SECTION - STORE - ROOF - CONSTRUCTION
NO SCALE

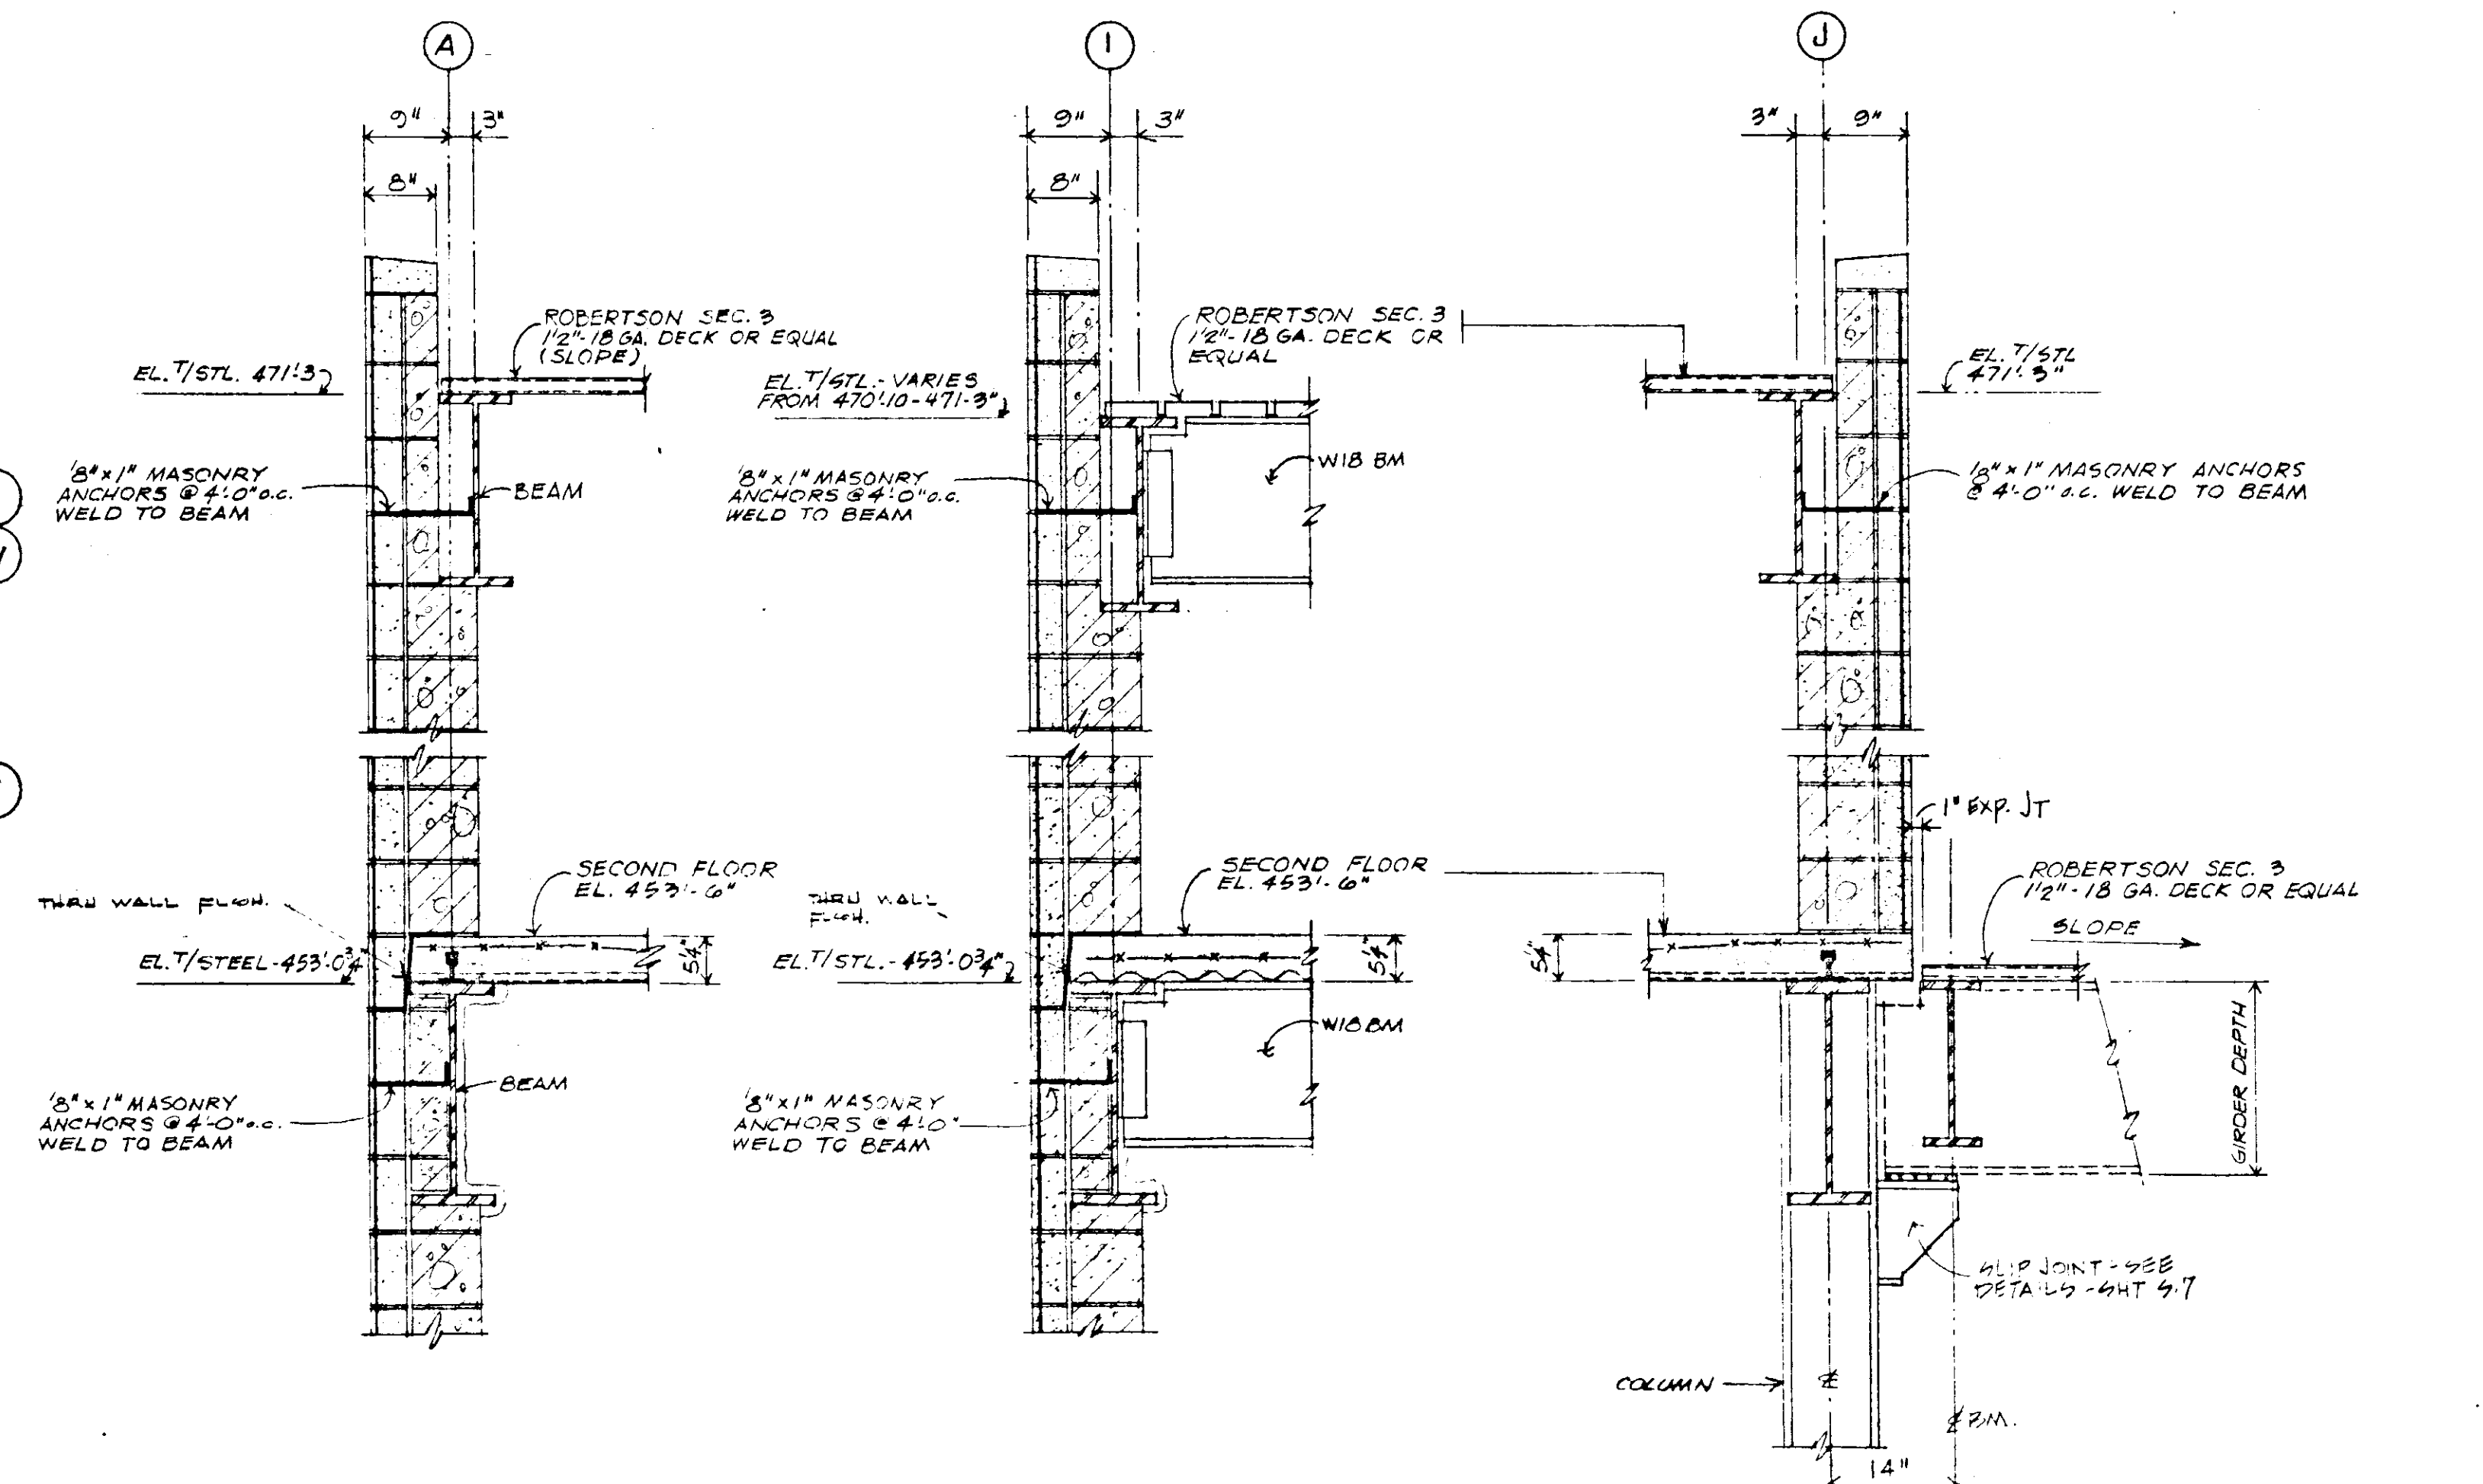


SECTION 1
SCALE: 3/4" = 1'-0"

SECTION 2
SCALE: 3/4" = 1'-0"


SECTION 3
SCALE: 3/4" = 1'-0"

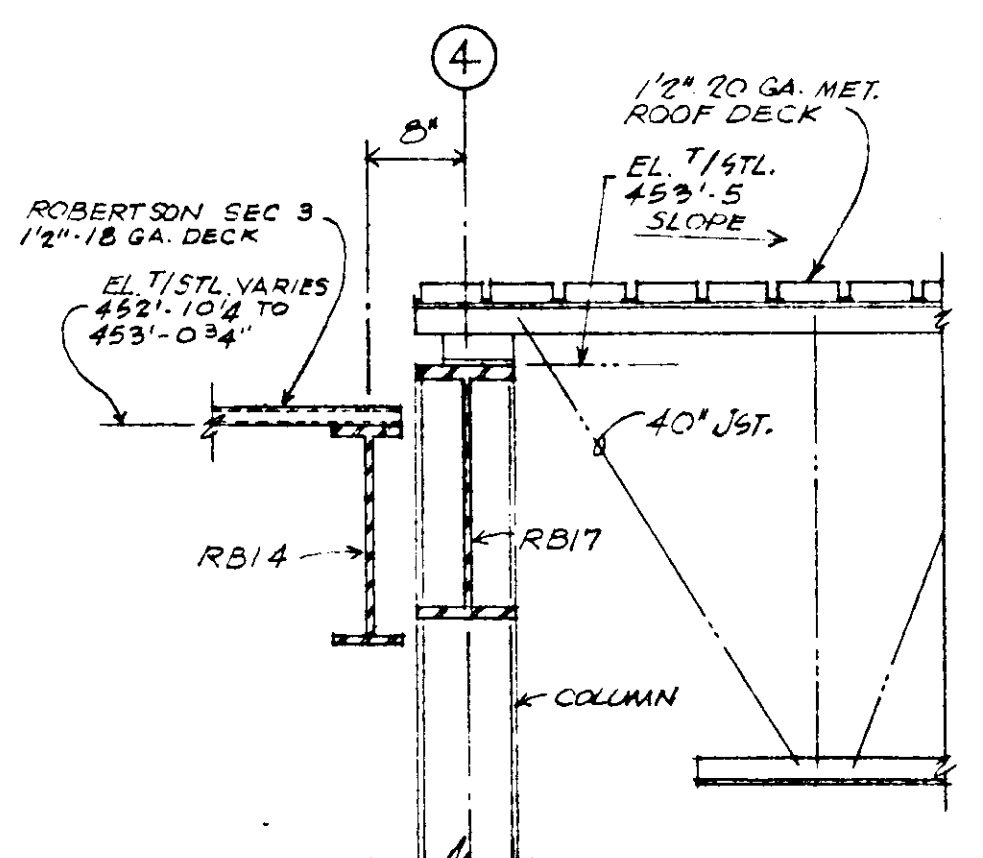

SECTION 4
SCALE: 3/4" = 1'-0"

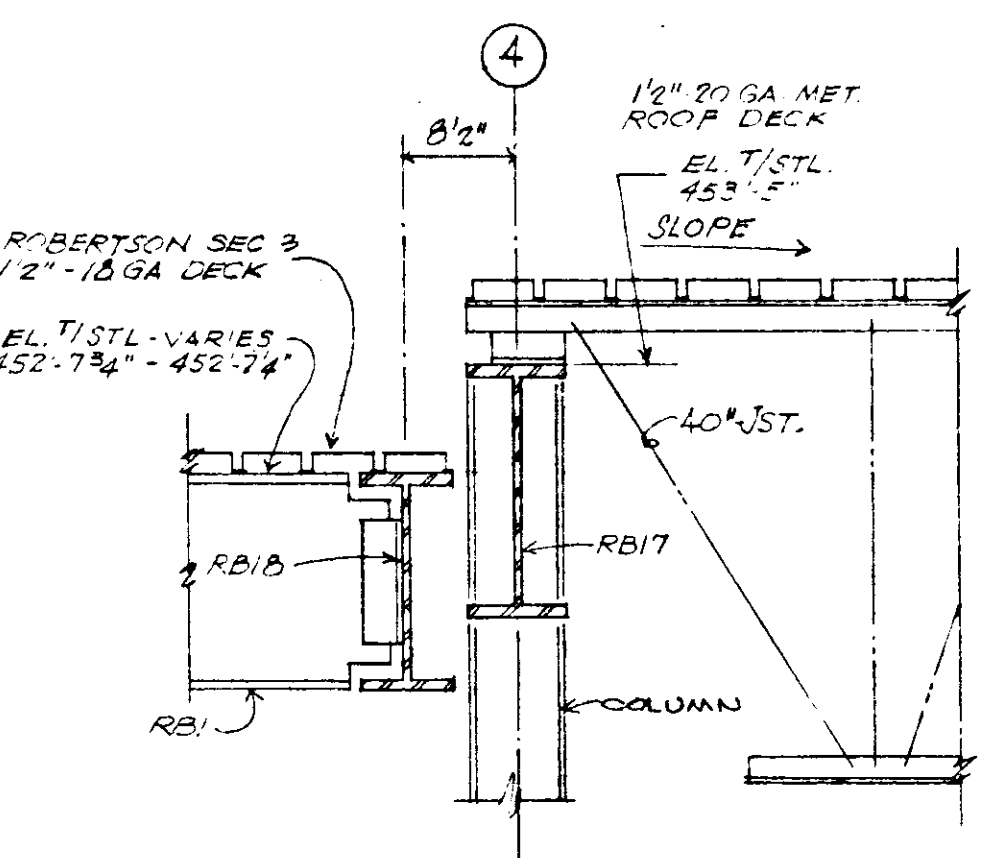

SECTION 5
SCALE: 3/4" = 1'-0"

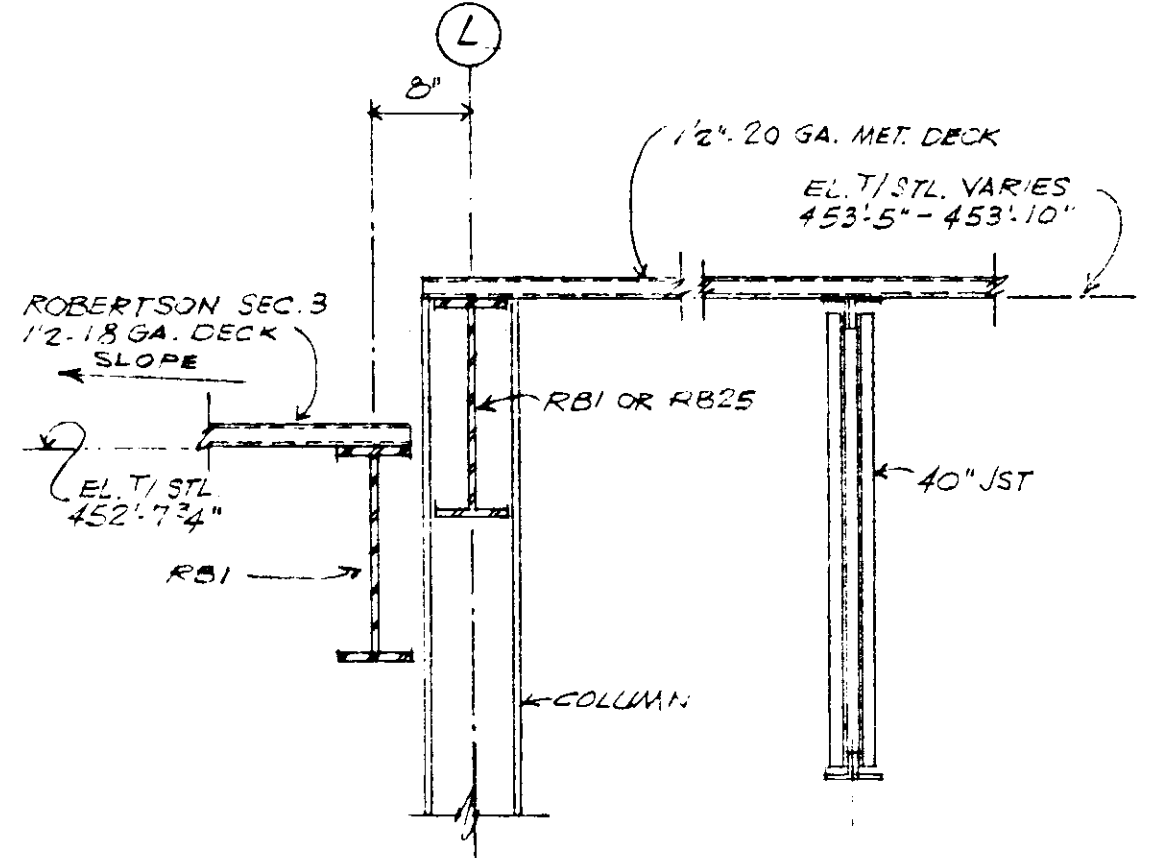


SECTION 6
SCALE: 3/4" = 1'-0"

LOOSE - LINTEL - SCHEDULE


FOR 8" WALLS AND LARGER
SPANS 4'-0" TO 4'-6" 1L - 3/8" x 3/8" x 9/16" FOR EA. 4" THICKNESS.
SPANS 4'-6" TO 5'-0" 1L - 4" x 3/8" x 9/16" FOR EA. 4" THICKNESS.
SPANS 5'-0" TO 6'-0" 1L - 5" x 3/8" x 9/16" FOR EA. 4" THICKNESS.
SPANS 6'-0" TO 8'-0" 1L - 6" x 3/8" x 9/16" FOR EA. 4" THICKNESS.
SPANS 8'-0" TO 16'-0" 1L - 8" x 3/8" x 9/16" FOR EA. 4" THICKNESS.
FOR 6" WALLS - 1L - 5" x 3/8" x 9/16" FOR EA. 4" THICKNESS.
PRECAST LINTELS
4" WALLS - PRECAST LINTEL 4" x 3" x 1'-0" 4 BAR TOP & BOT. (NOMINAL DIM.).
6" WALLS - PRECAST LINTEL 6" x 3" x 1'-0" 4 BAR TOP & BOT. (NOMINAL DIM.).
8" WALLS - PRECAST LINTEL 8" x 3" x 1'-0" 4 BAR TOP & BOT. (NOMINAL DIM.).
LINTELS SHALL HAVE A MINIMUM BEARING OF 5".
SEE ARCH. DWGS. FOR LOCATION AND SIZE OF ALL OPENINGS & TYPE OF LINTELS.

SECTION 7
SCALE: 3/4" = 1'-0"

SECTION 8
SCALE: 3/4" = 1'-0"

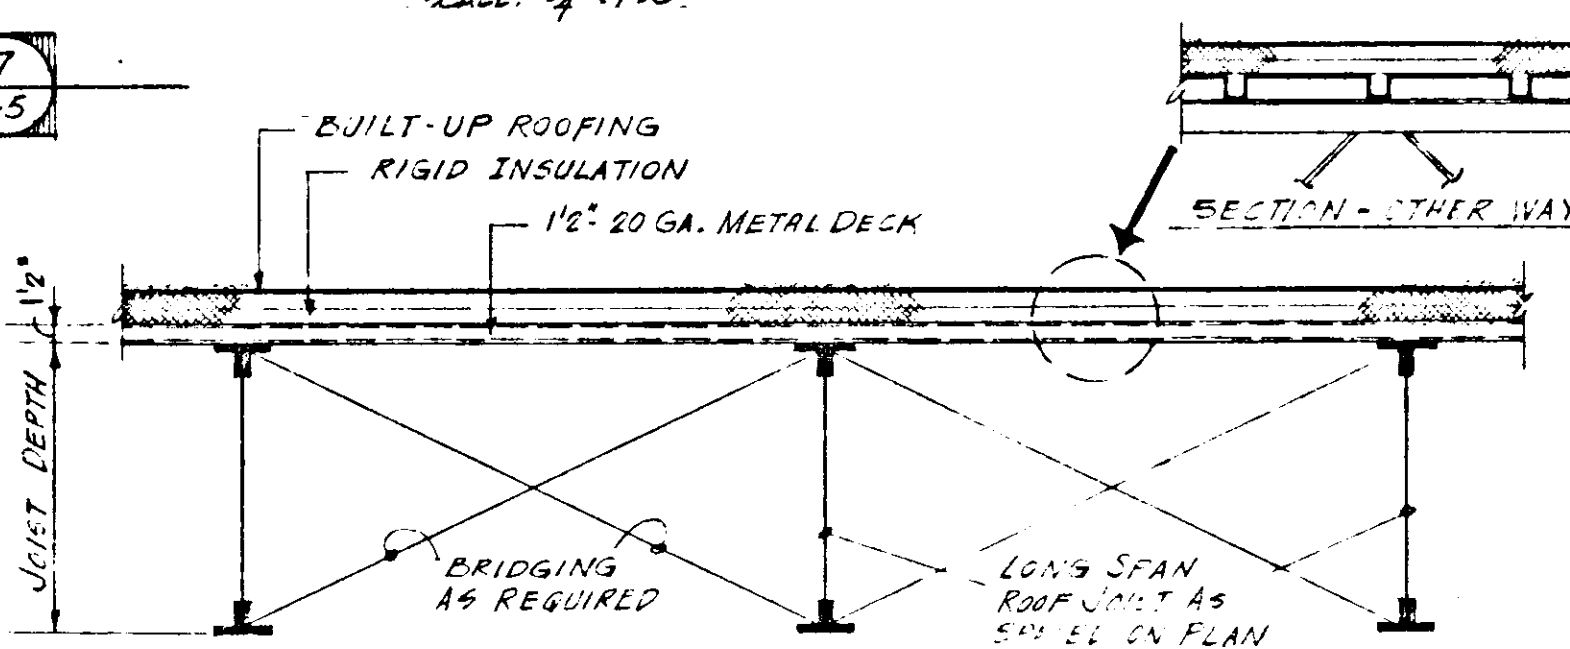

TYPICAL SECTION - AUTO - CENTER - ROOF - CONSTRUCTION
NO SCALE

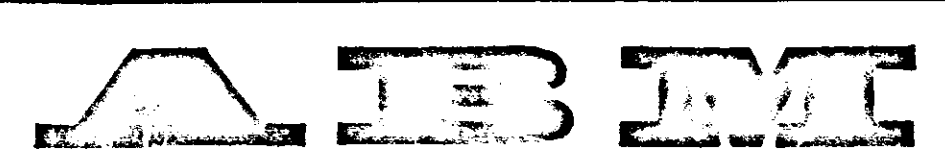

ALLAN B. MITCHELL and ASSOCIATES ARCHITECTS PITTSBURGH, PA.

ROOF FRAMING PLAN
RETAIL STORE and 23 CAR AUTO SERVICE
SEARS ROEBUCK & COMPANY
SECURITY SQUARE - BALTIMORE WEST, MARYLAND

SCALE: AS NOTED
DATE: AUG. 16, 1971
REVISED:
DRAWING NUMBER
S-5