

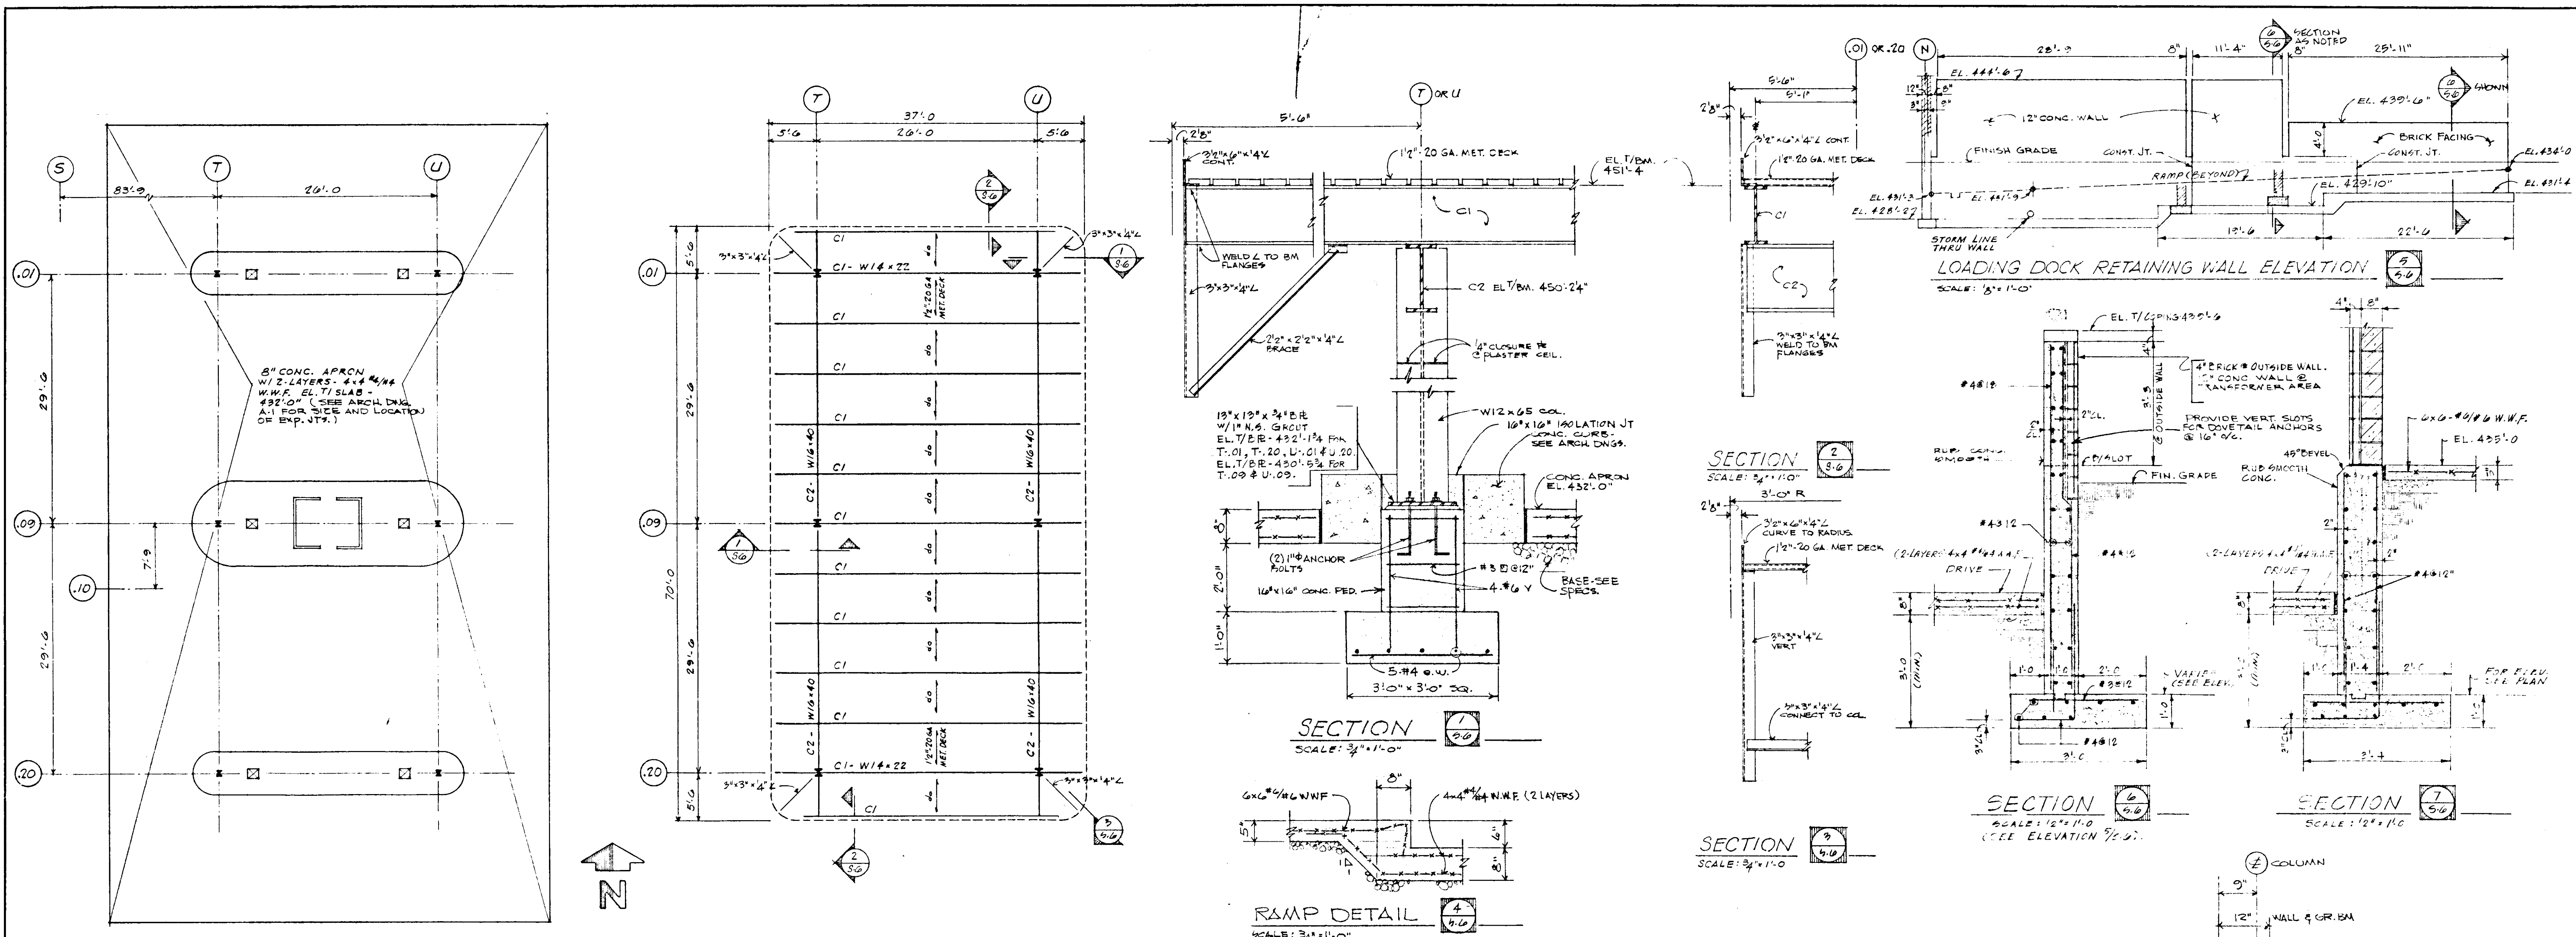


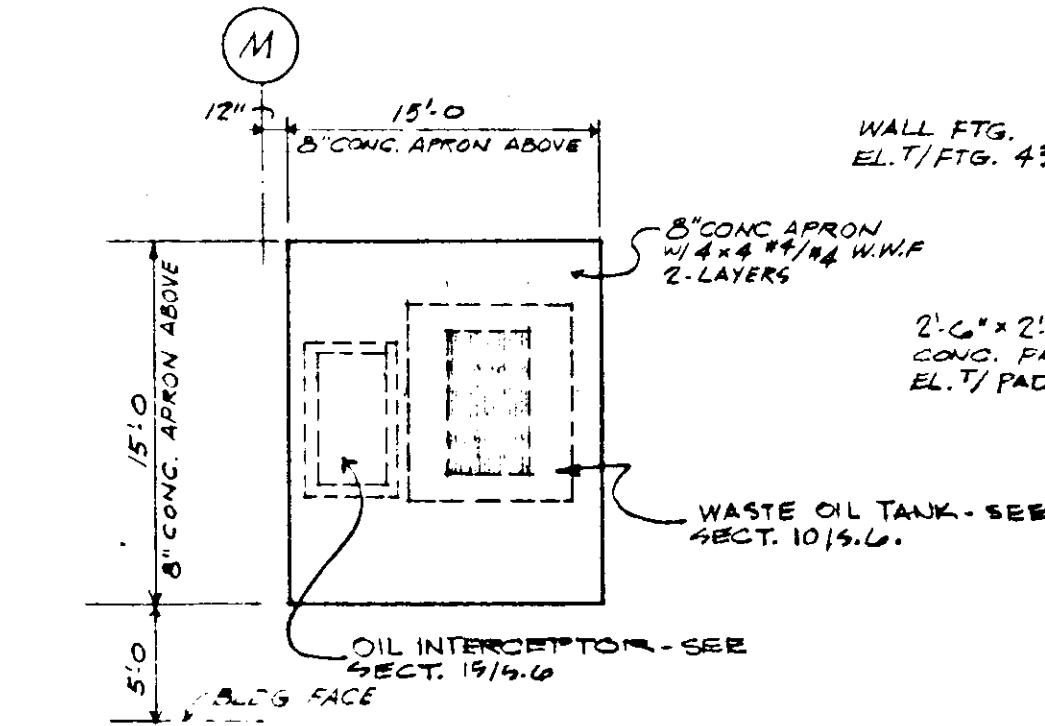

GAS ISLAND APRON, CURBS & FOUNDATIONS
SCALE: 1/8" = 1'-0"

GAS ISLAND CANOPY FRAMING PLAN
SCALE: 1/8" = 1'-0"

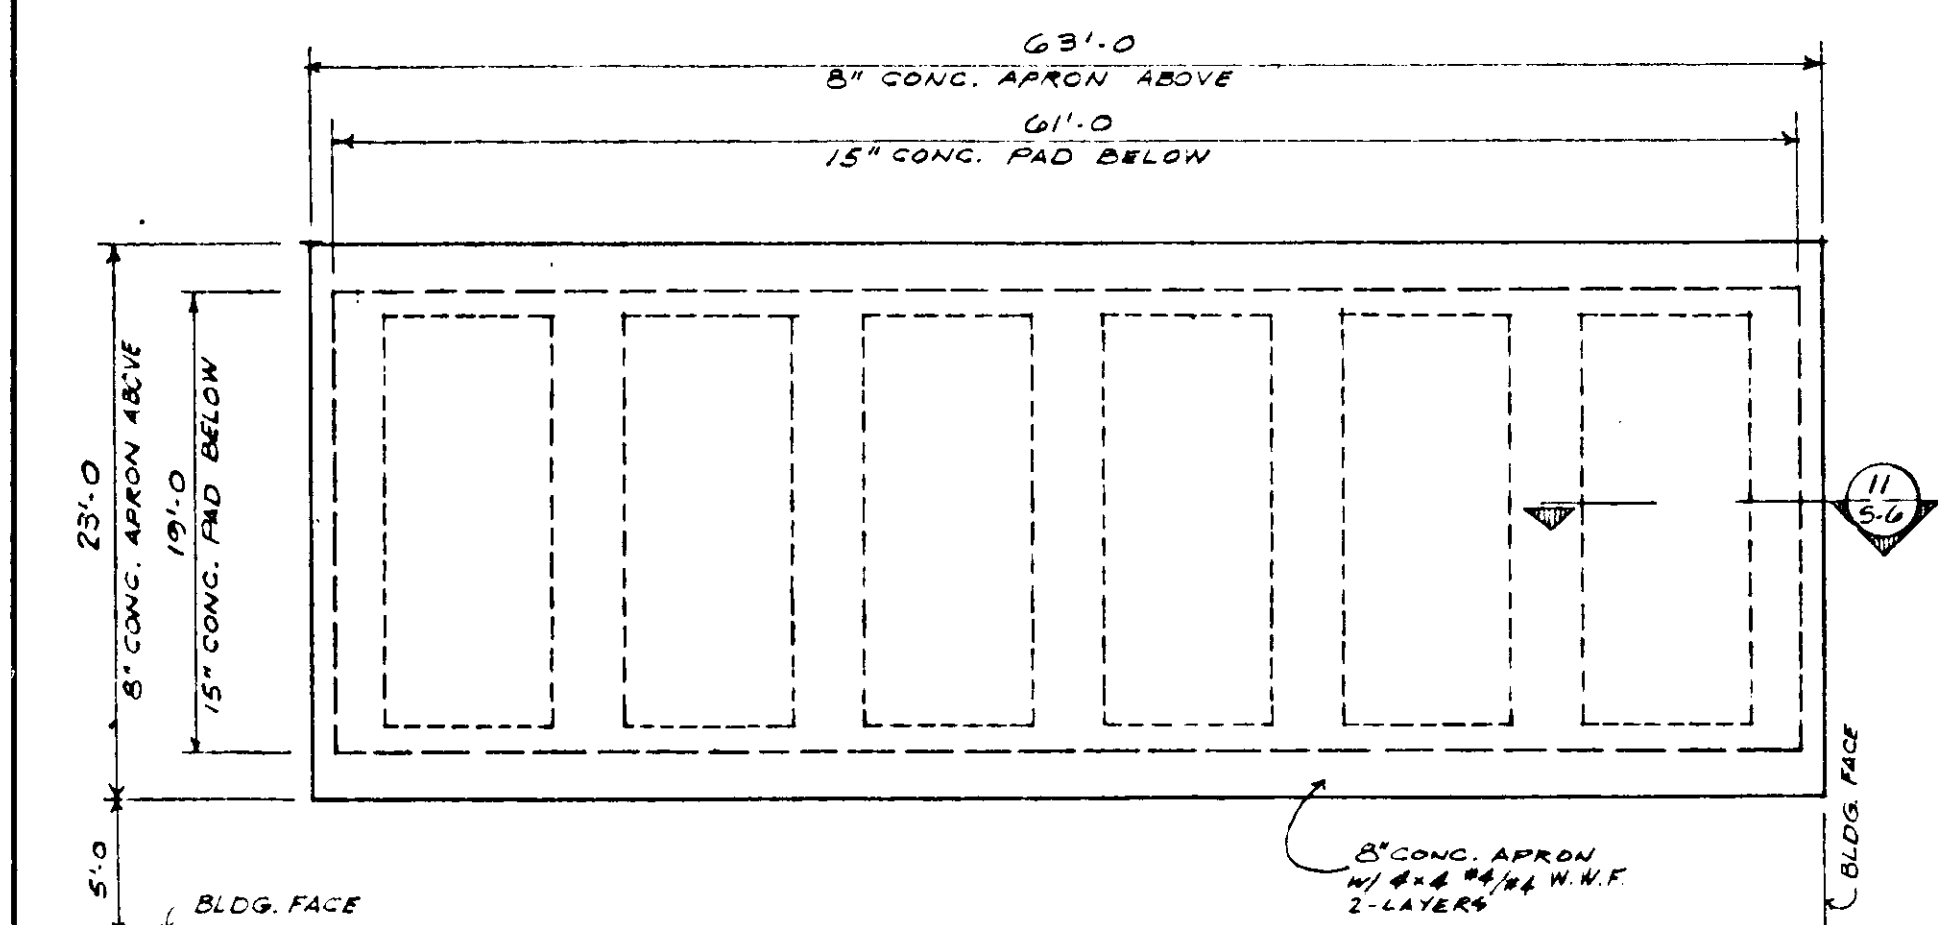

GRADE BEAM ELEVATION @ AUTO CENTER
SCALE: 1/8" = 1'-0"

