






BUILDING PLAN - **BREWERY FLOOR**

# Cotton Duck Brewing Co.

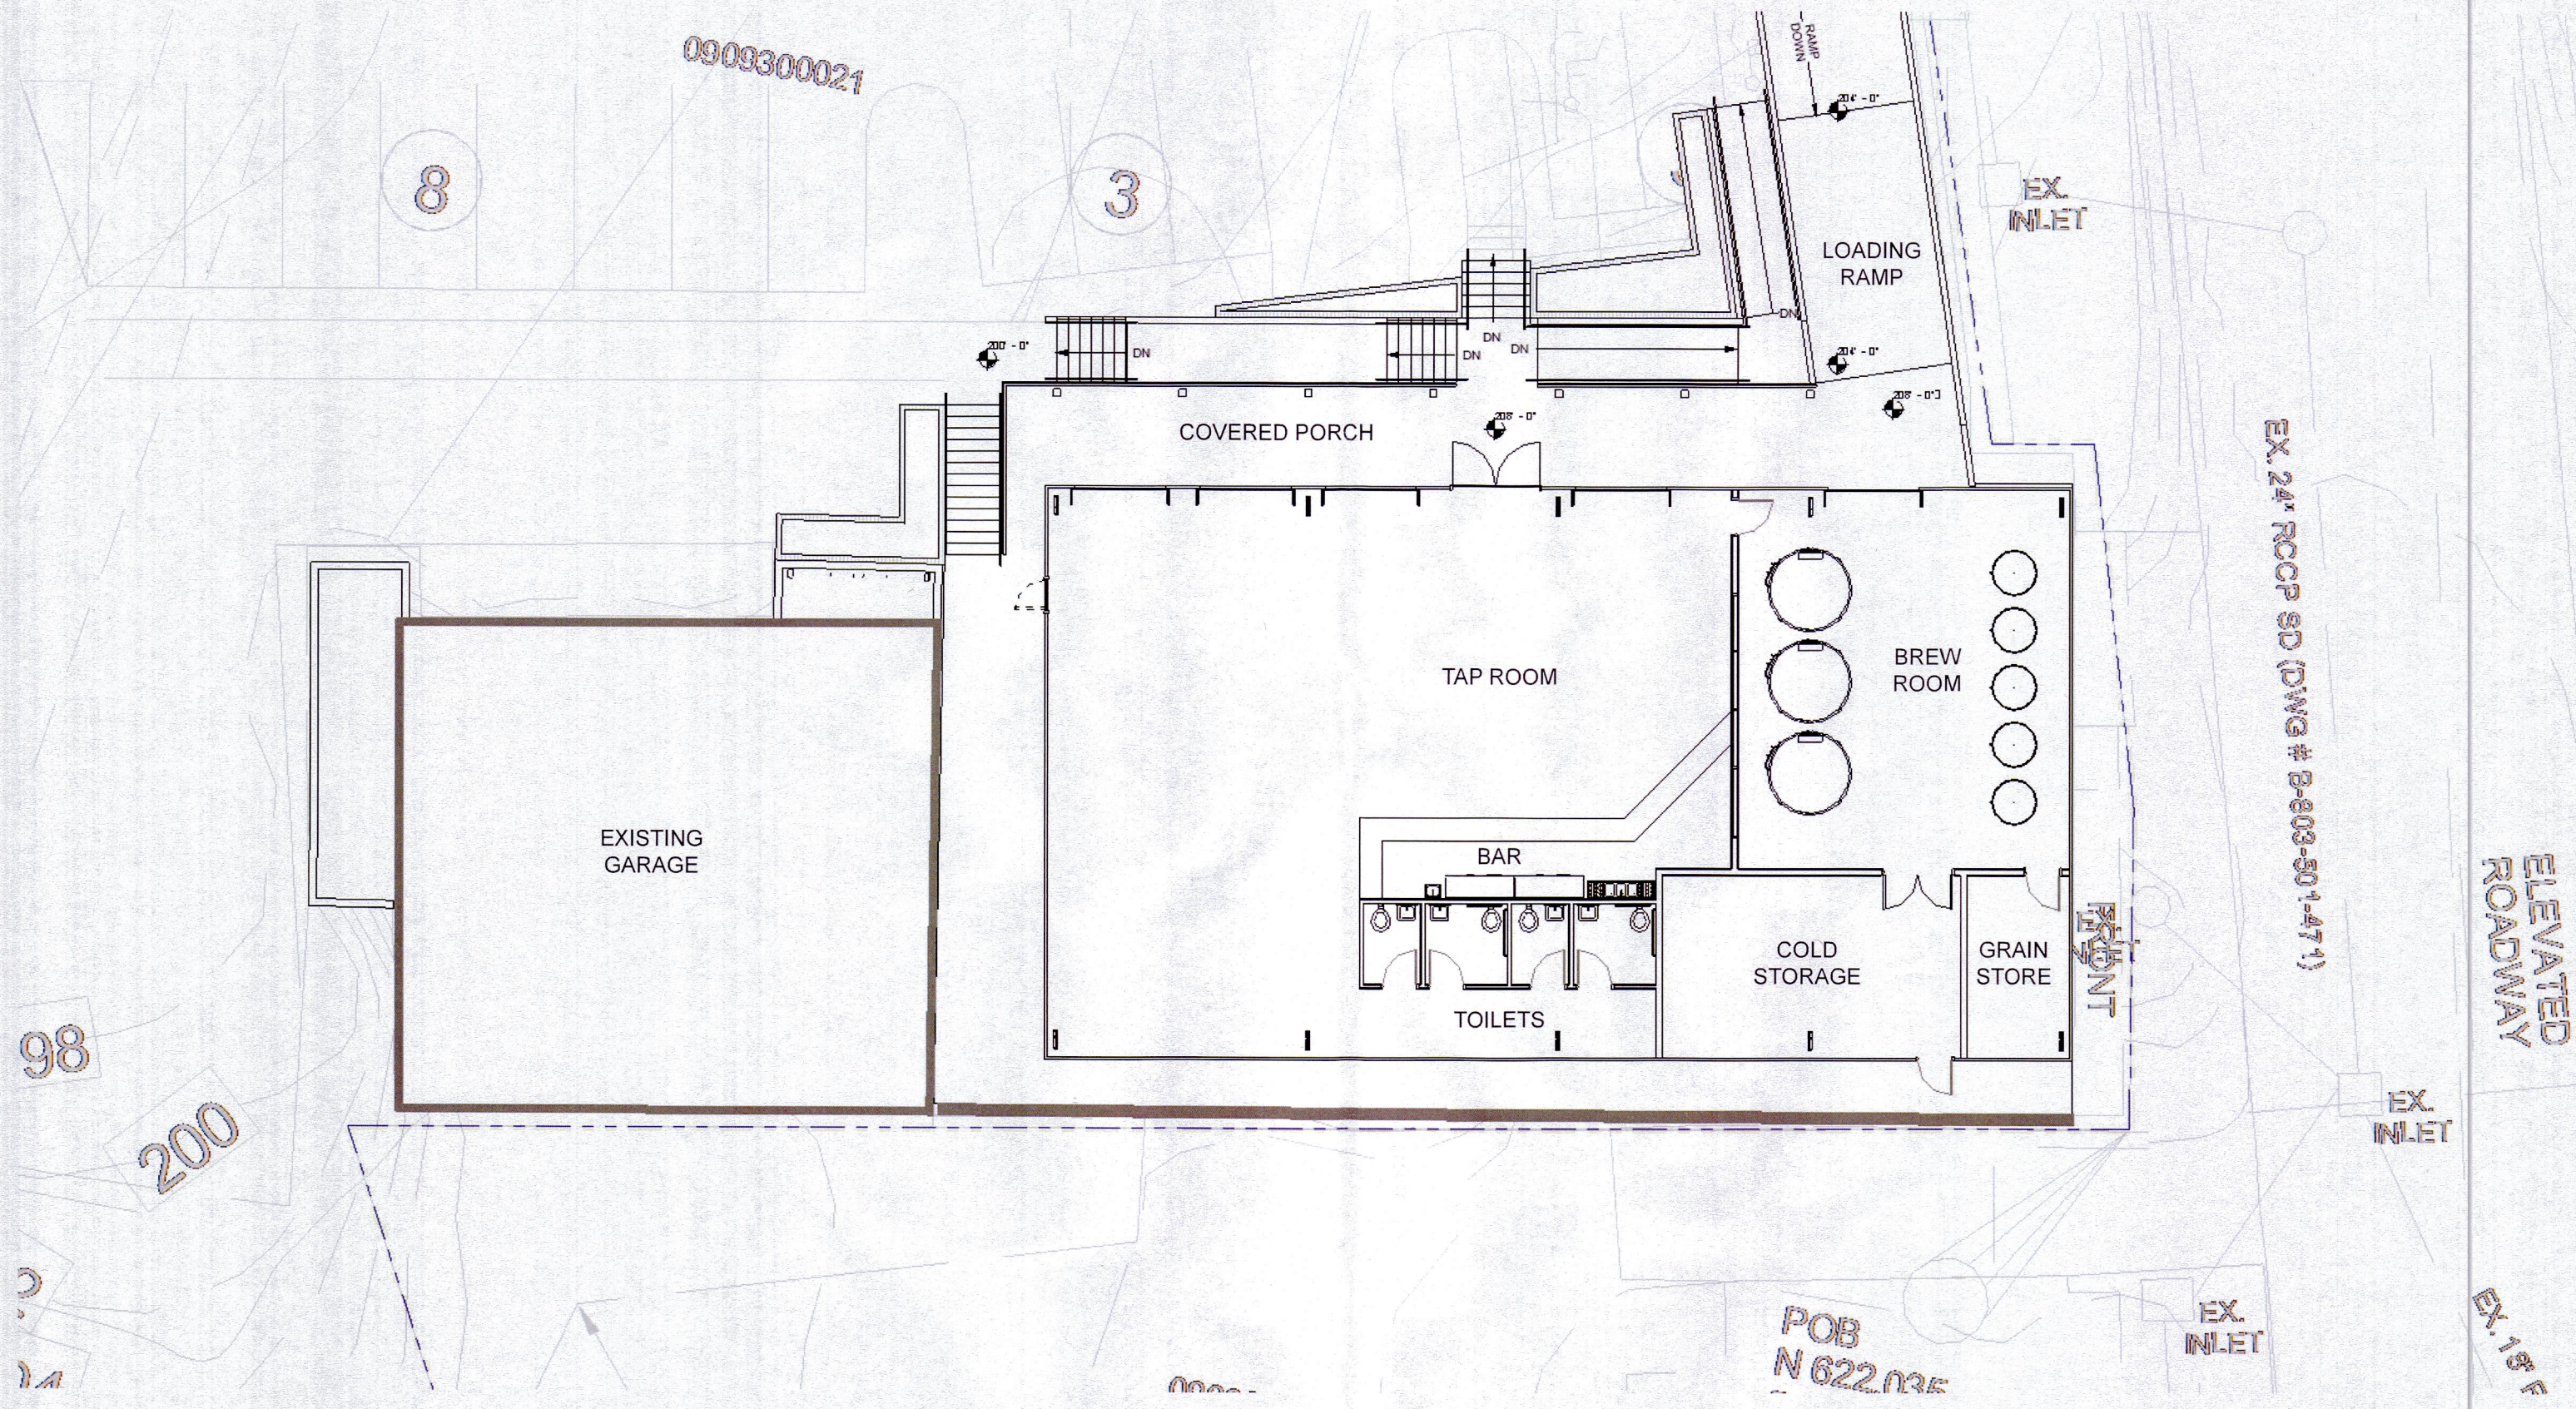


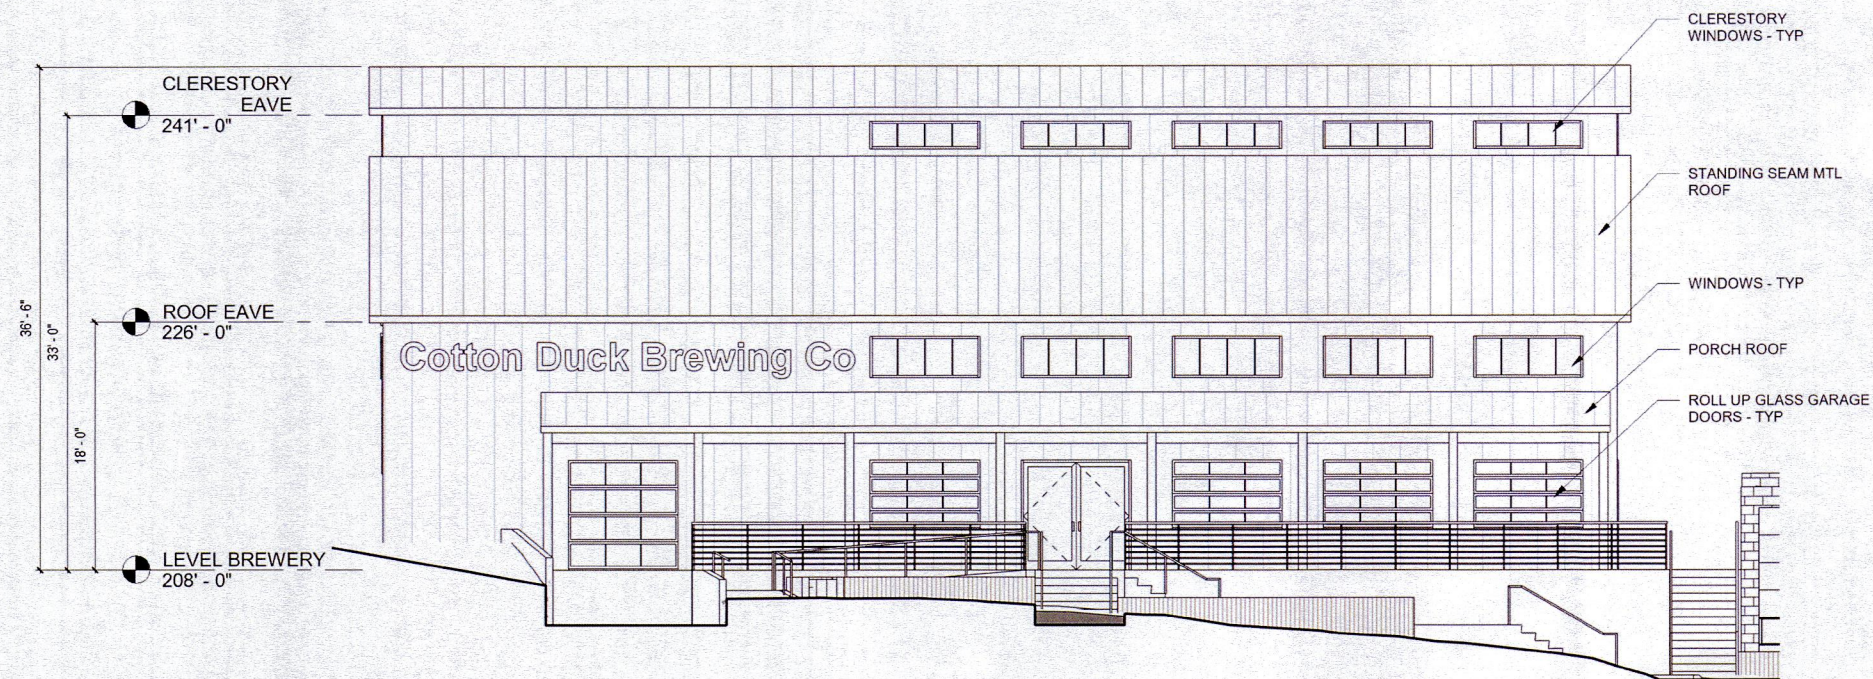


BUILDING ELEVATION - **NORTH**

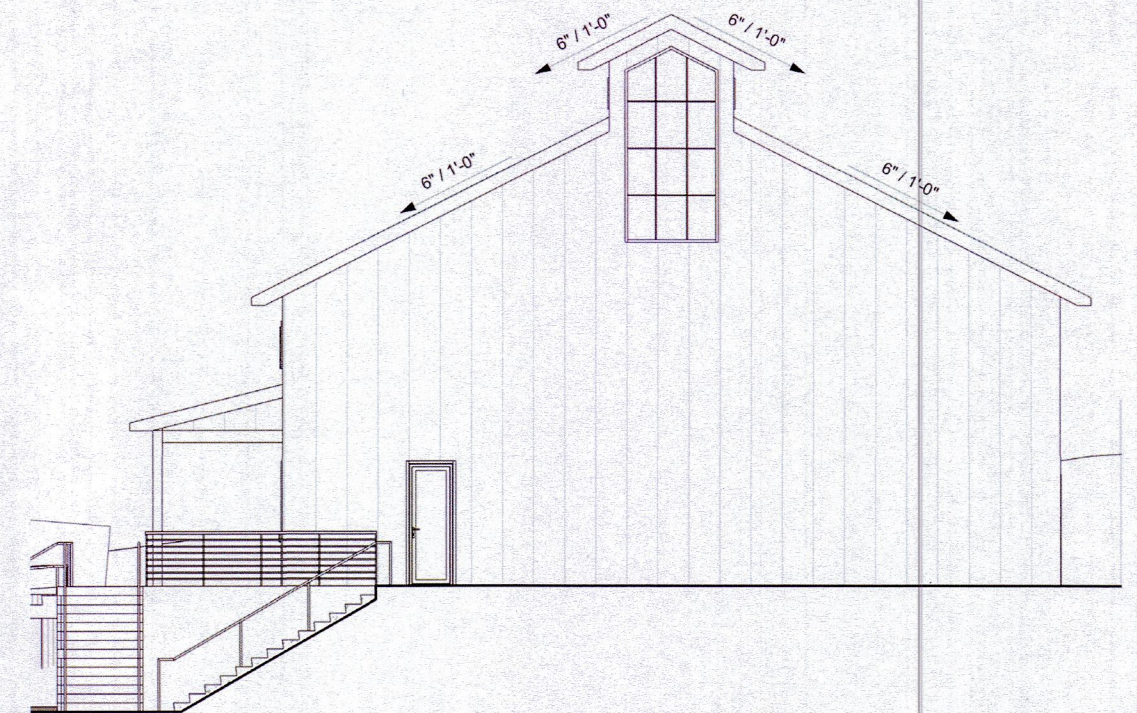

BUILDING ELEVATION - **WEST**

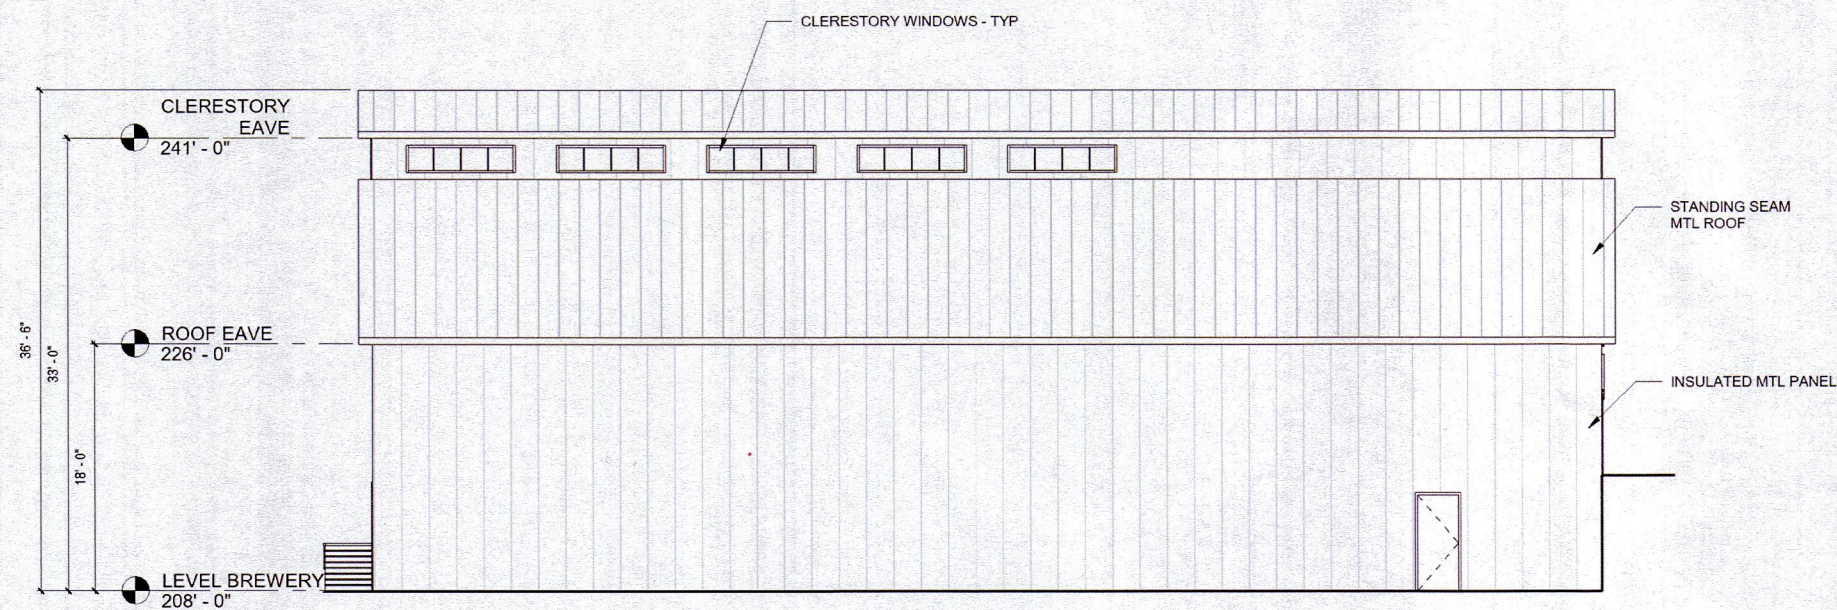


BUILDING ELEVATION - **SOUTH**

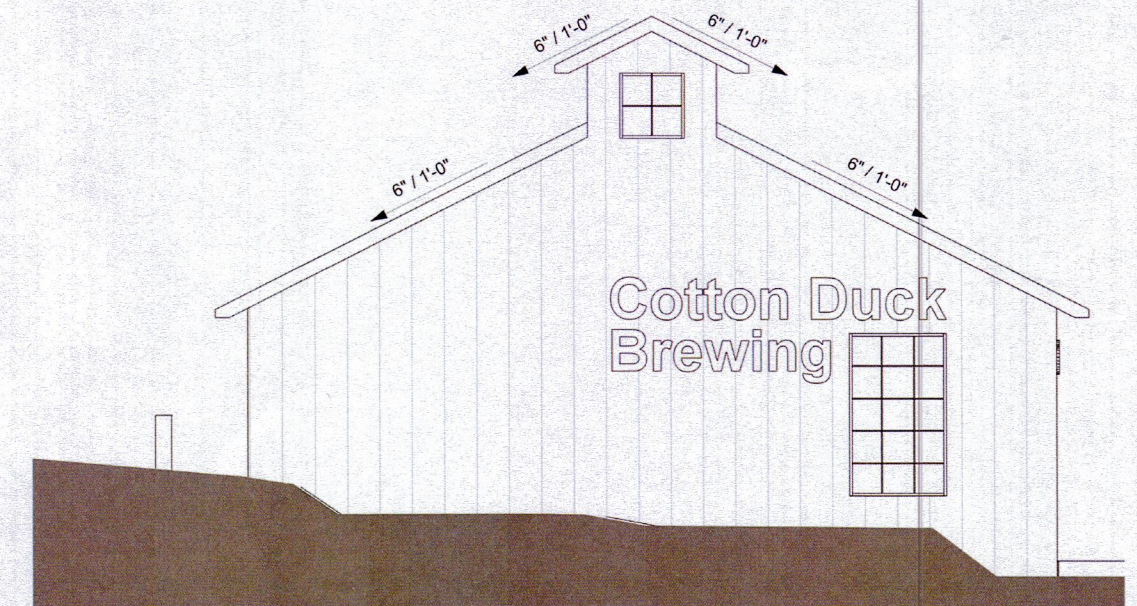

BUILDING ELEVATION - **EAST**

Cotton Duck Brewing Co.



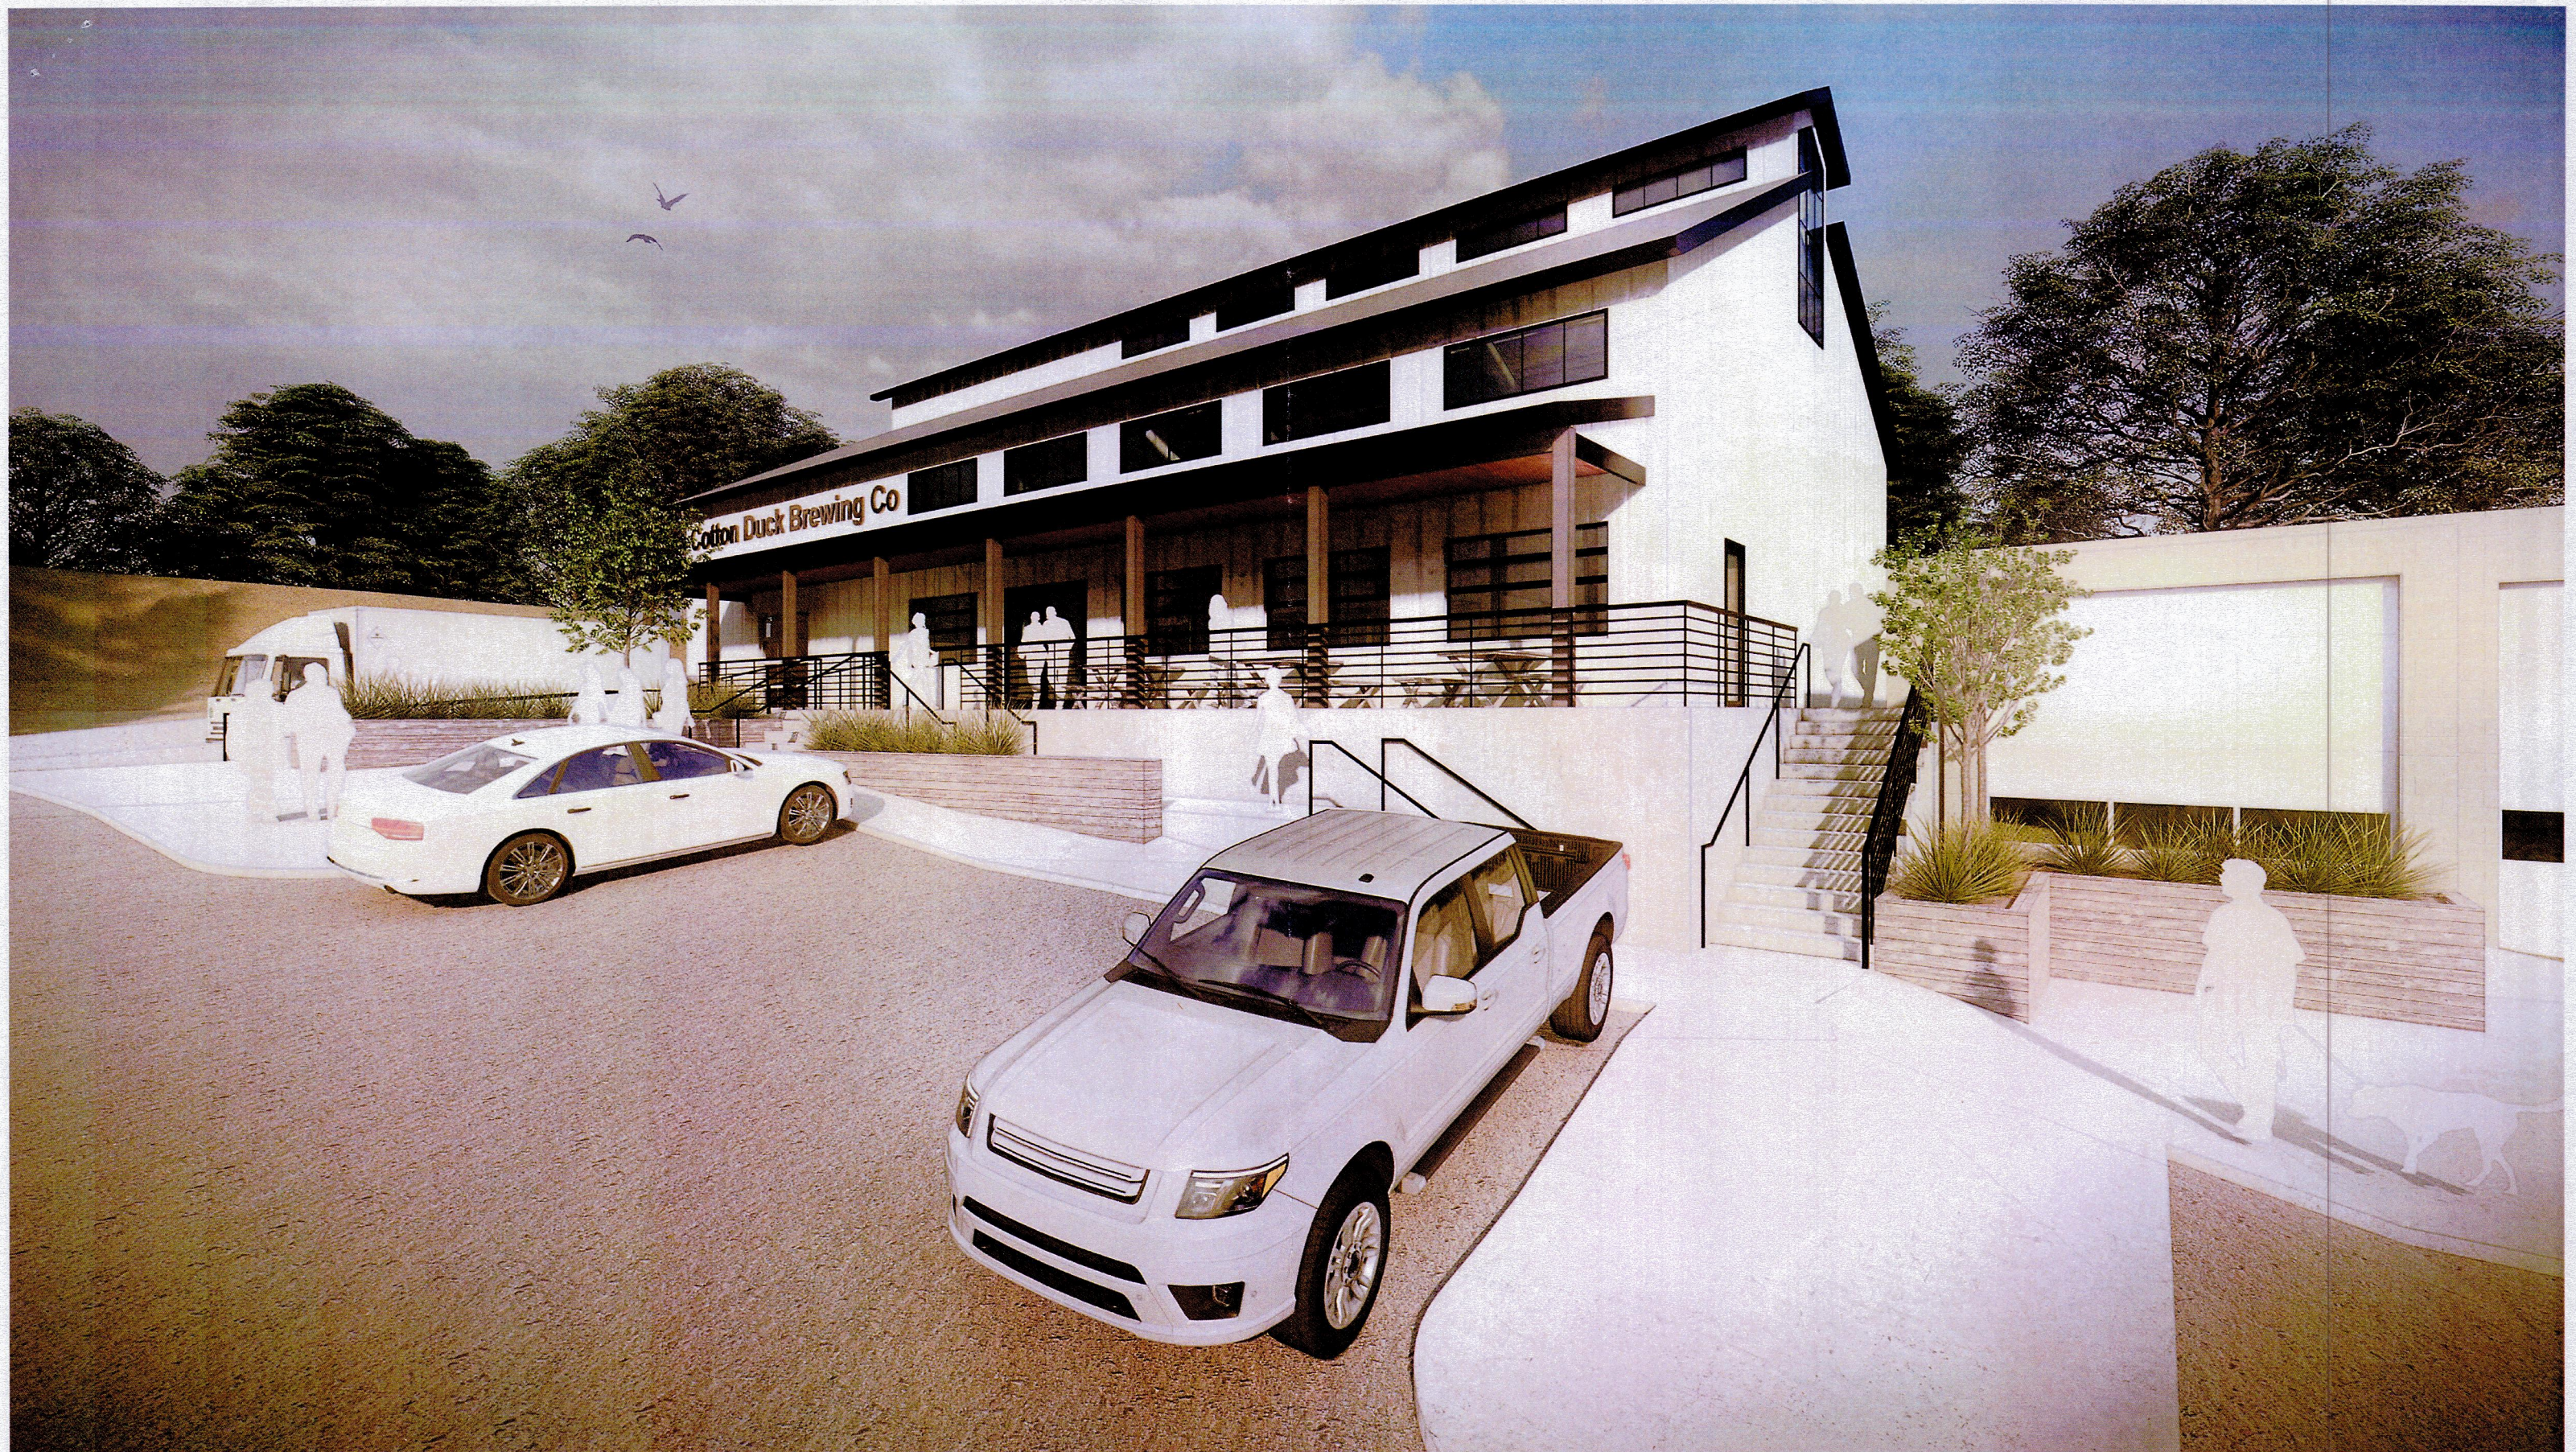

PERSPECTIVE RENDERING - **LOOKING SOUTHEAST**

Cotton Duck Brewing Co.





PERSPECTIVE RENDERING - **FRONT ELEVATION**

Cotton Duck Brewing Co.