




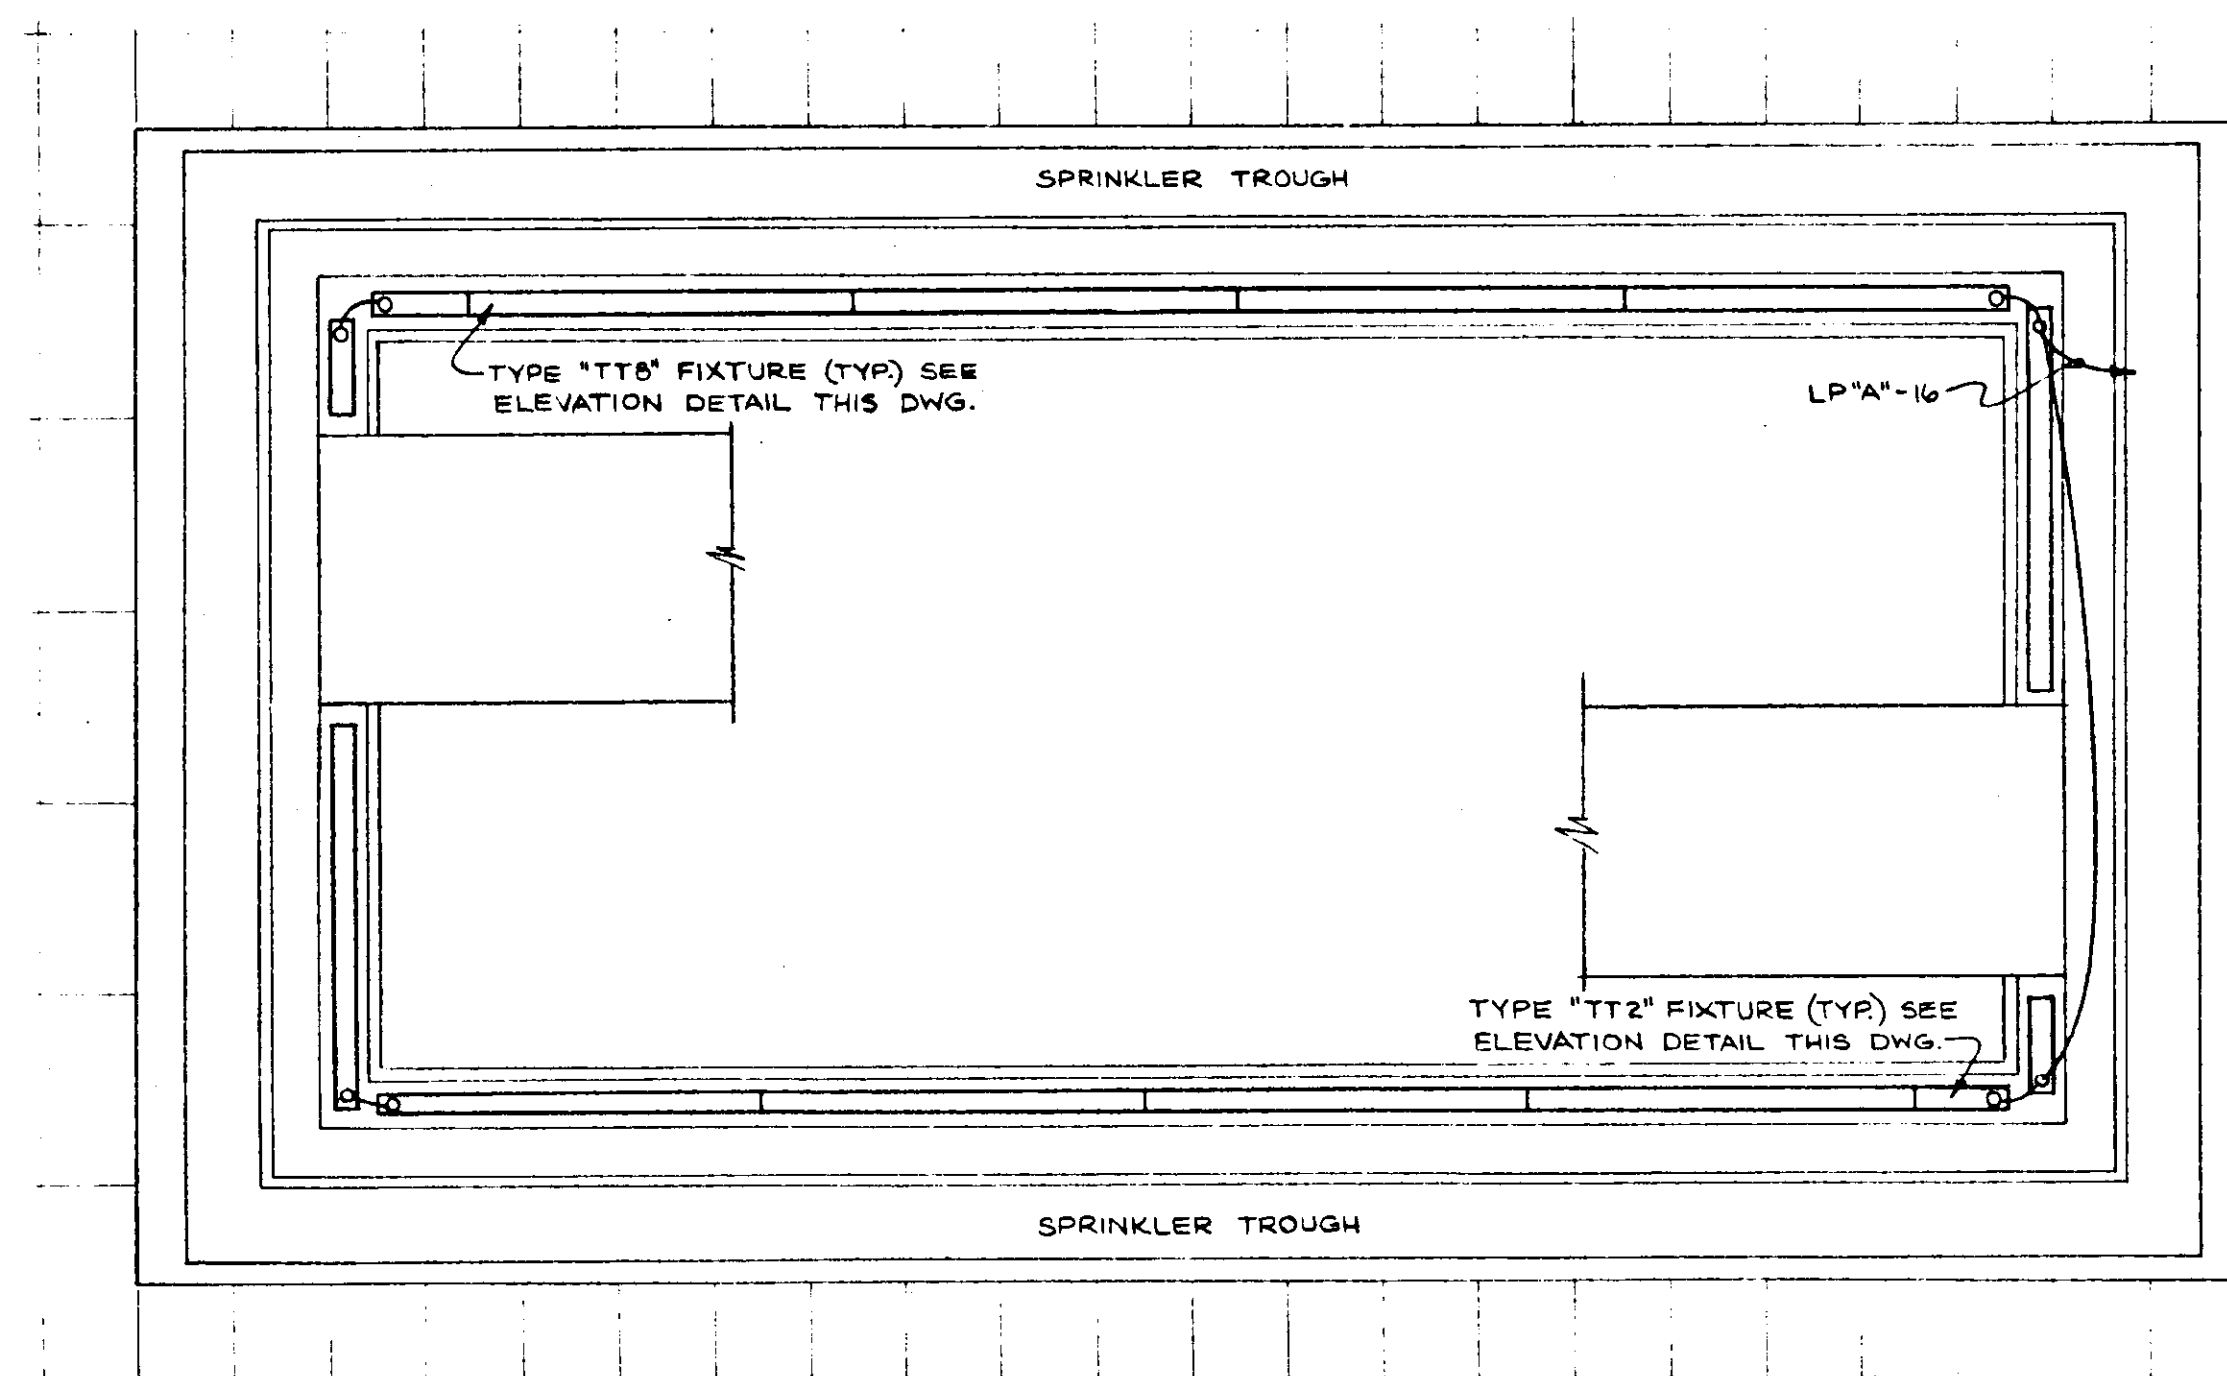




FIRST FLOOR CEILING PLAN
SCALE: 1/4" = 1'-0"

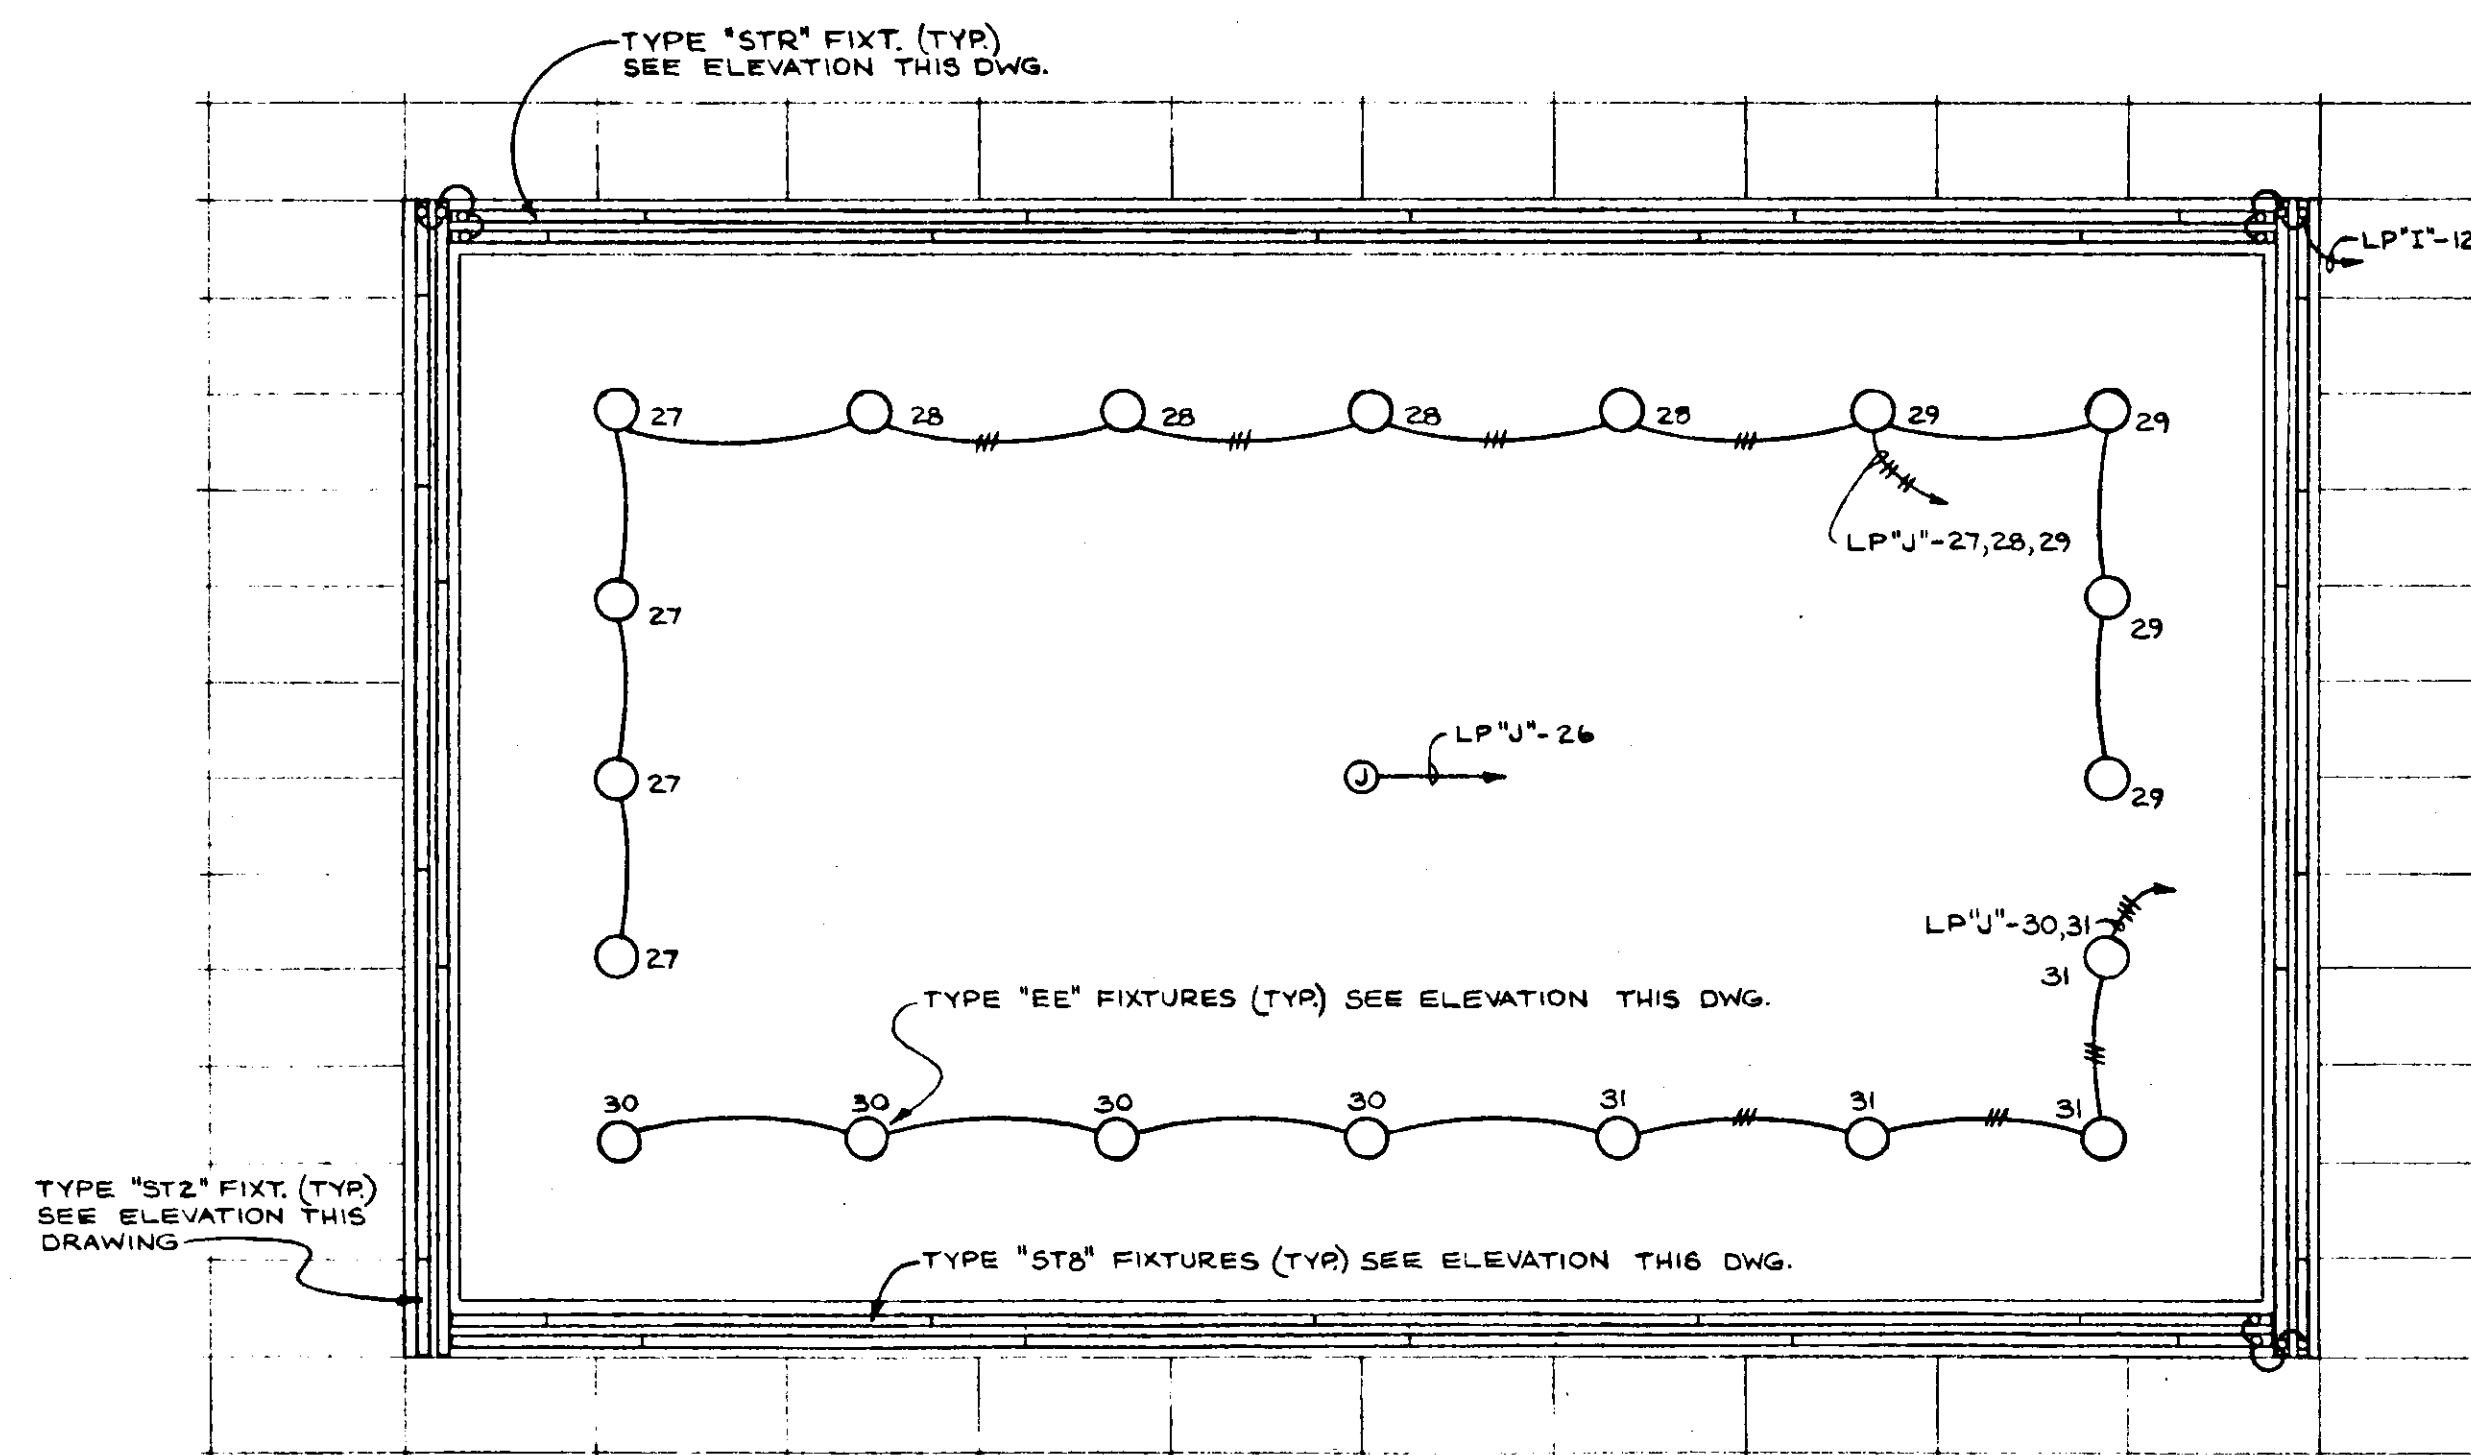


SECOND FLOOR CEILING PLAN
SCALE: 1/4" = 1'-0"

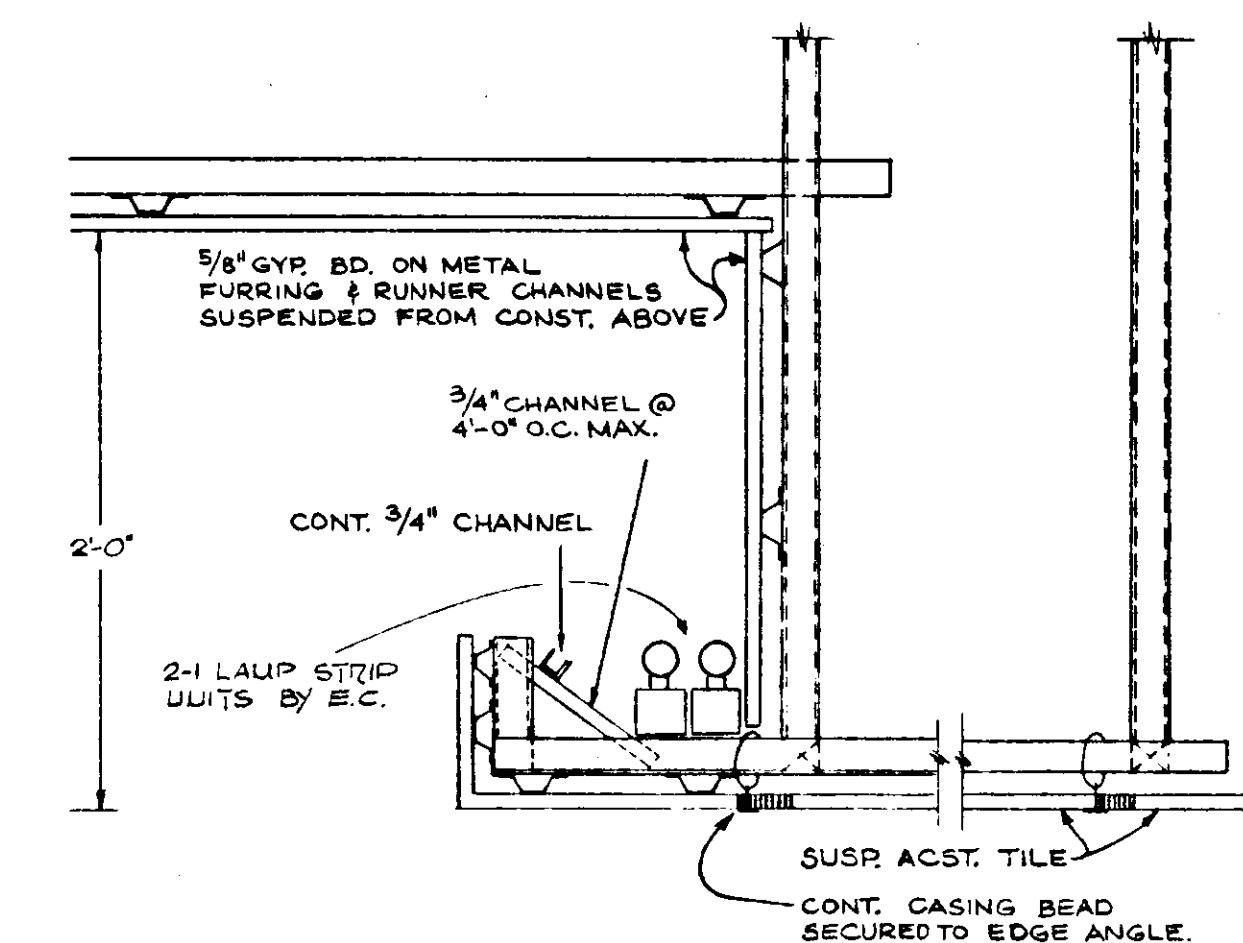

DETAIL "A"
SCALE: 1/2" = 1'-0"

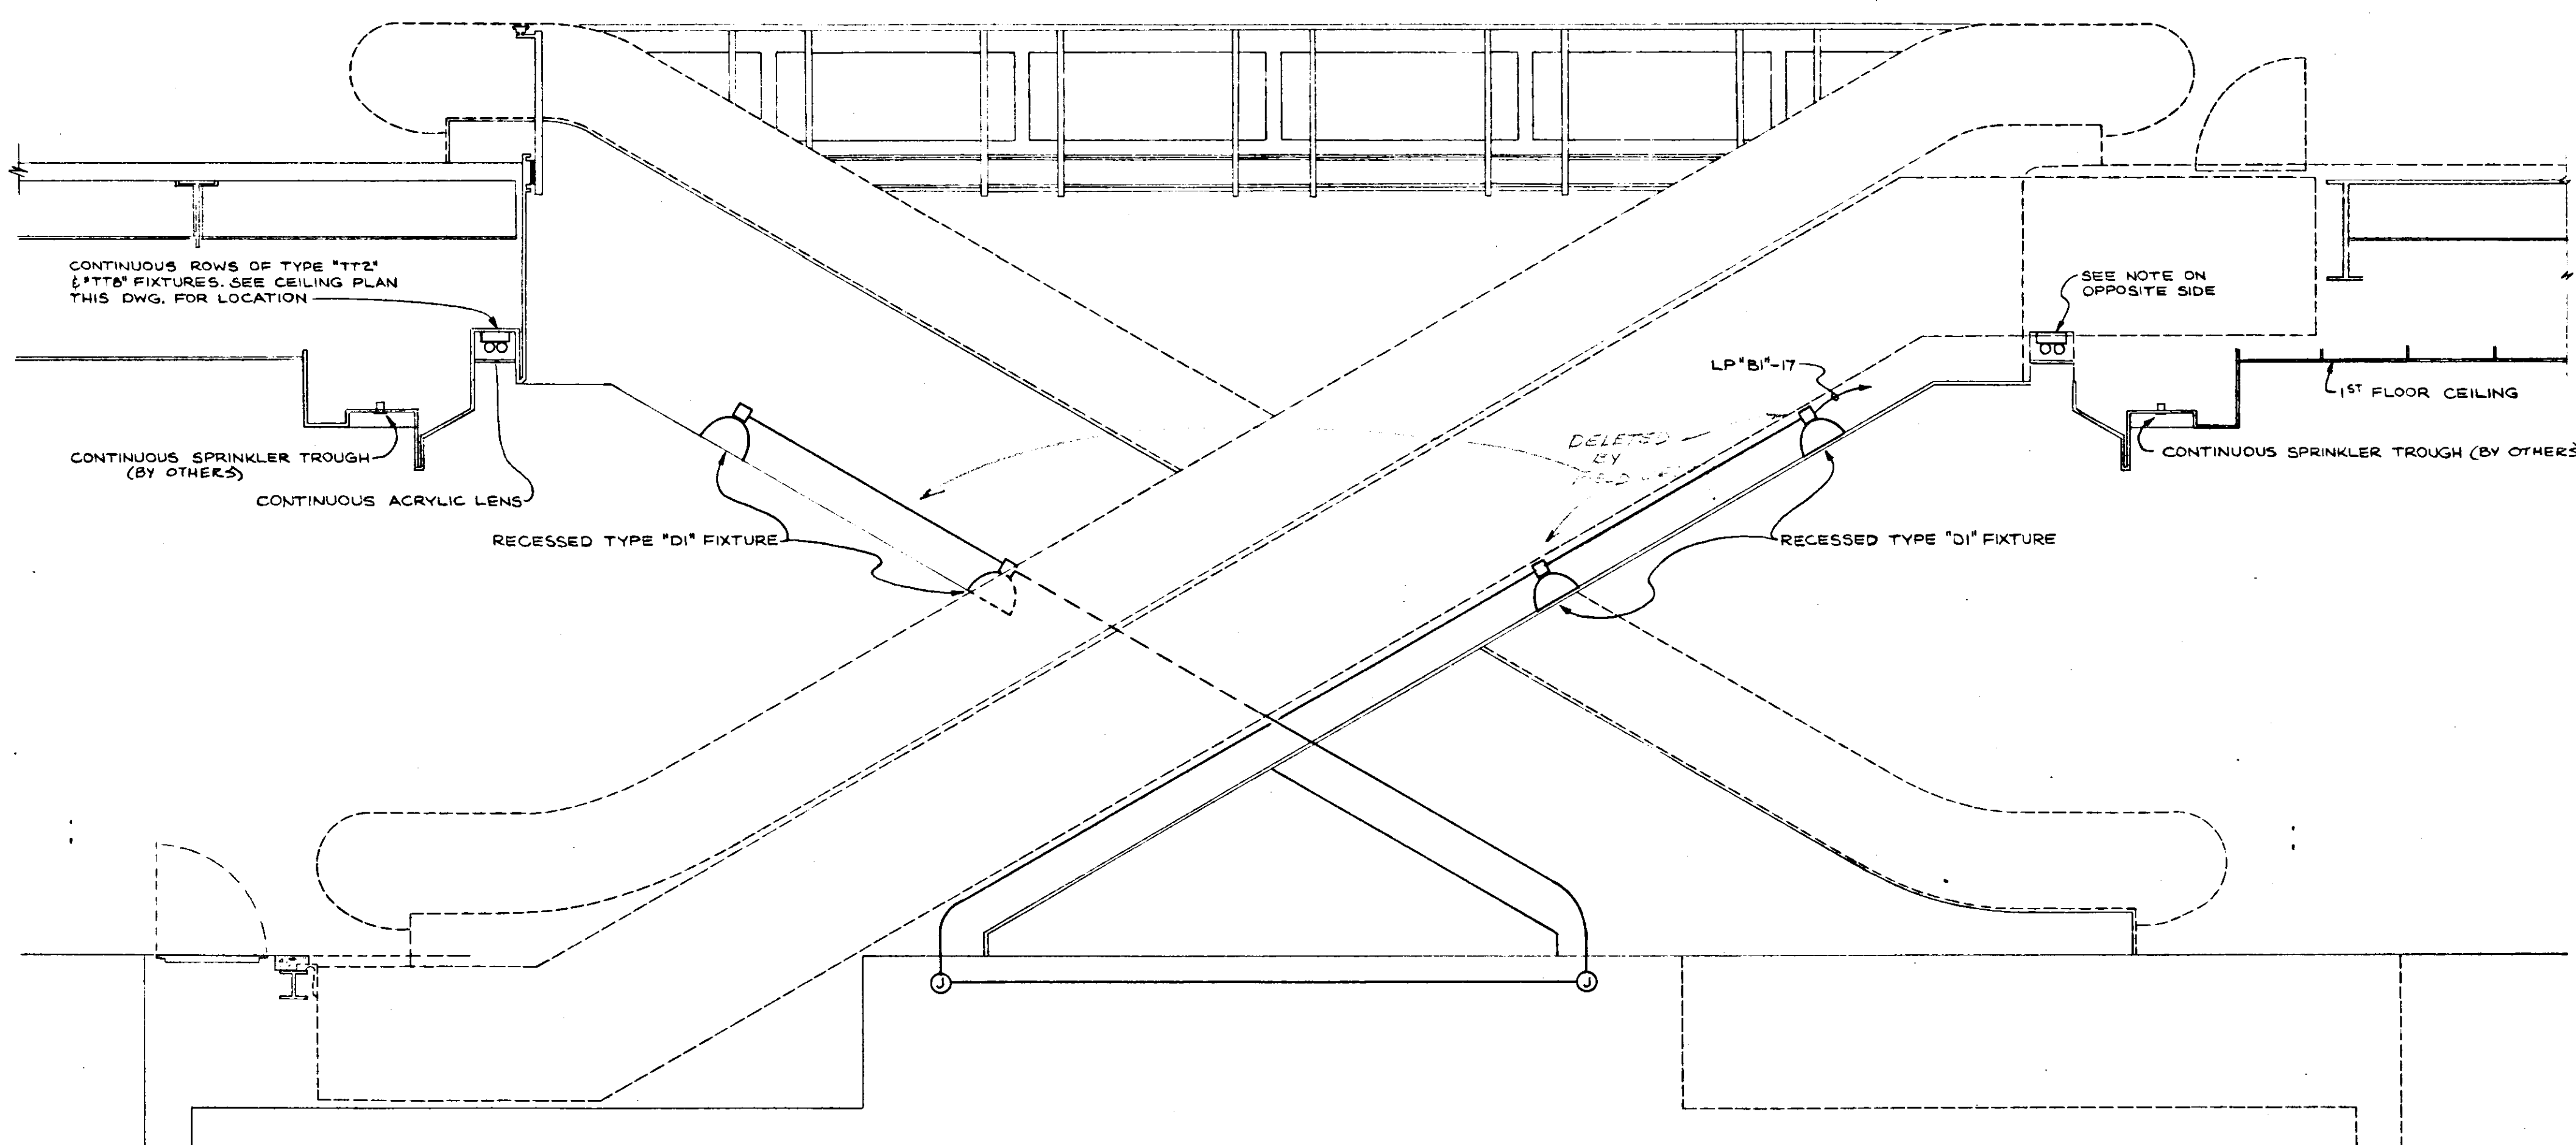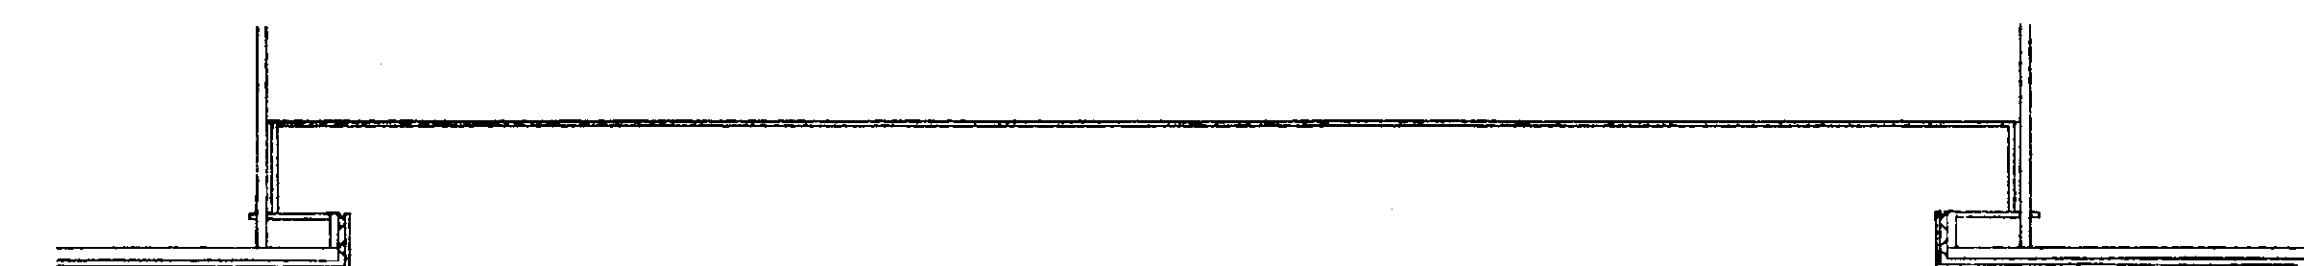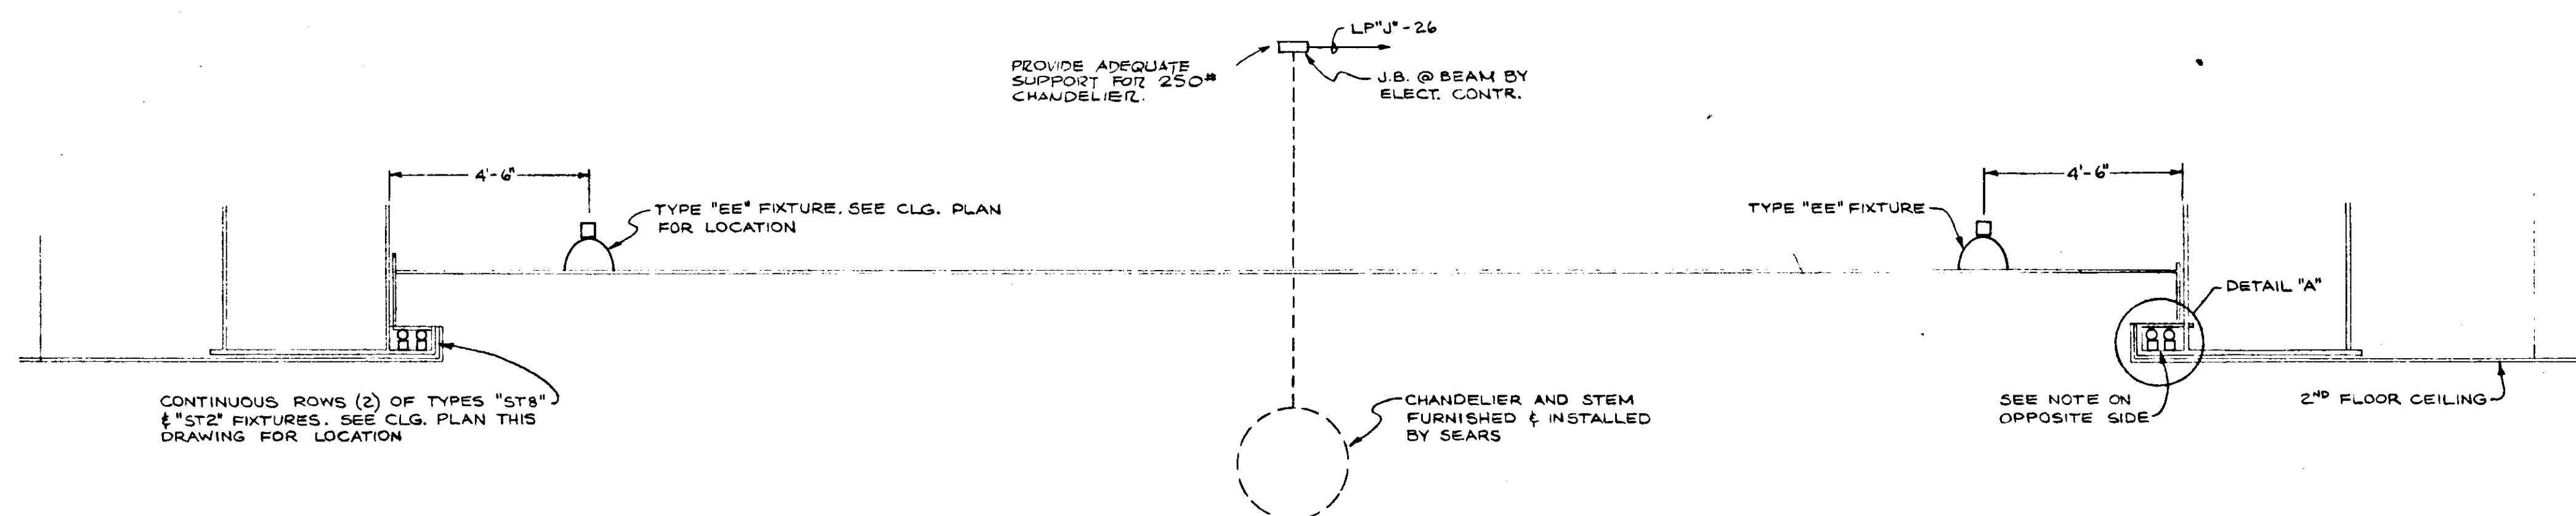

ESCALATOR SECTION
SCALE: 3/8" = 1'-0"

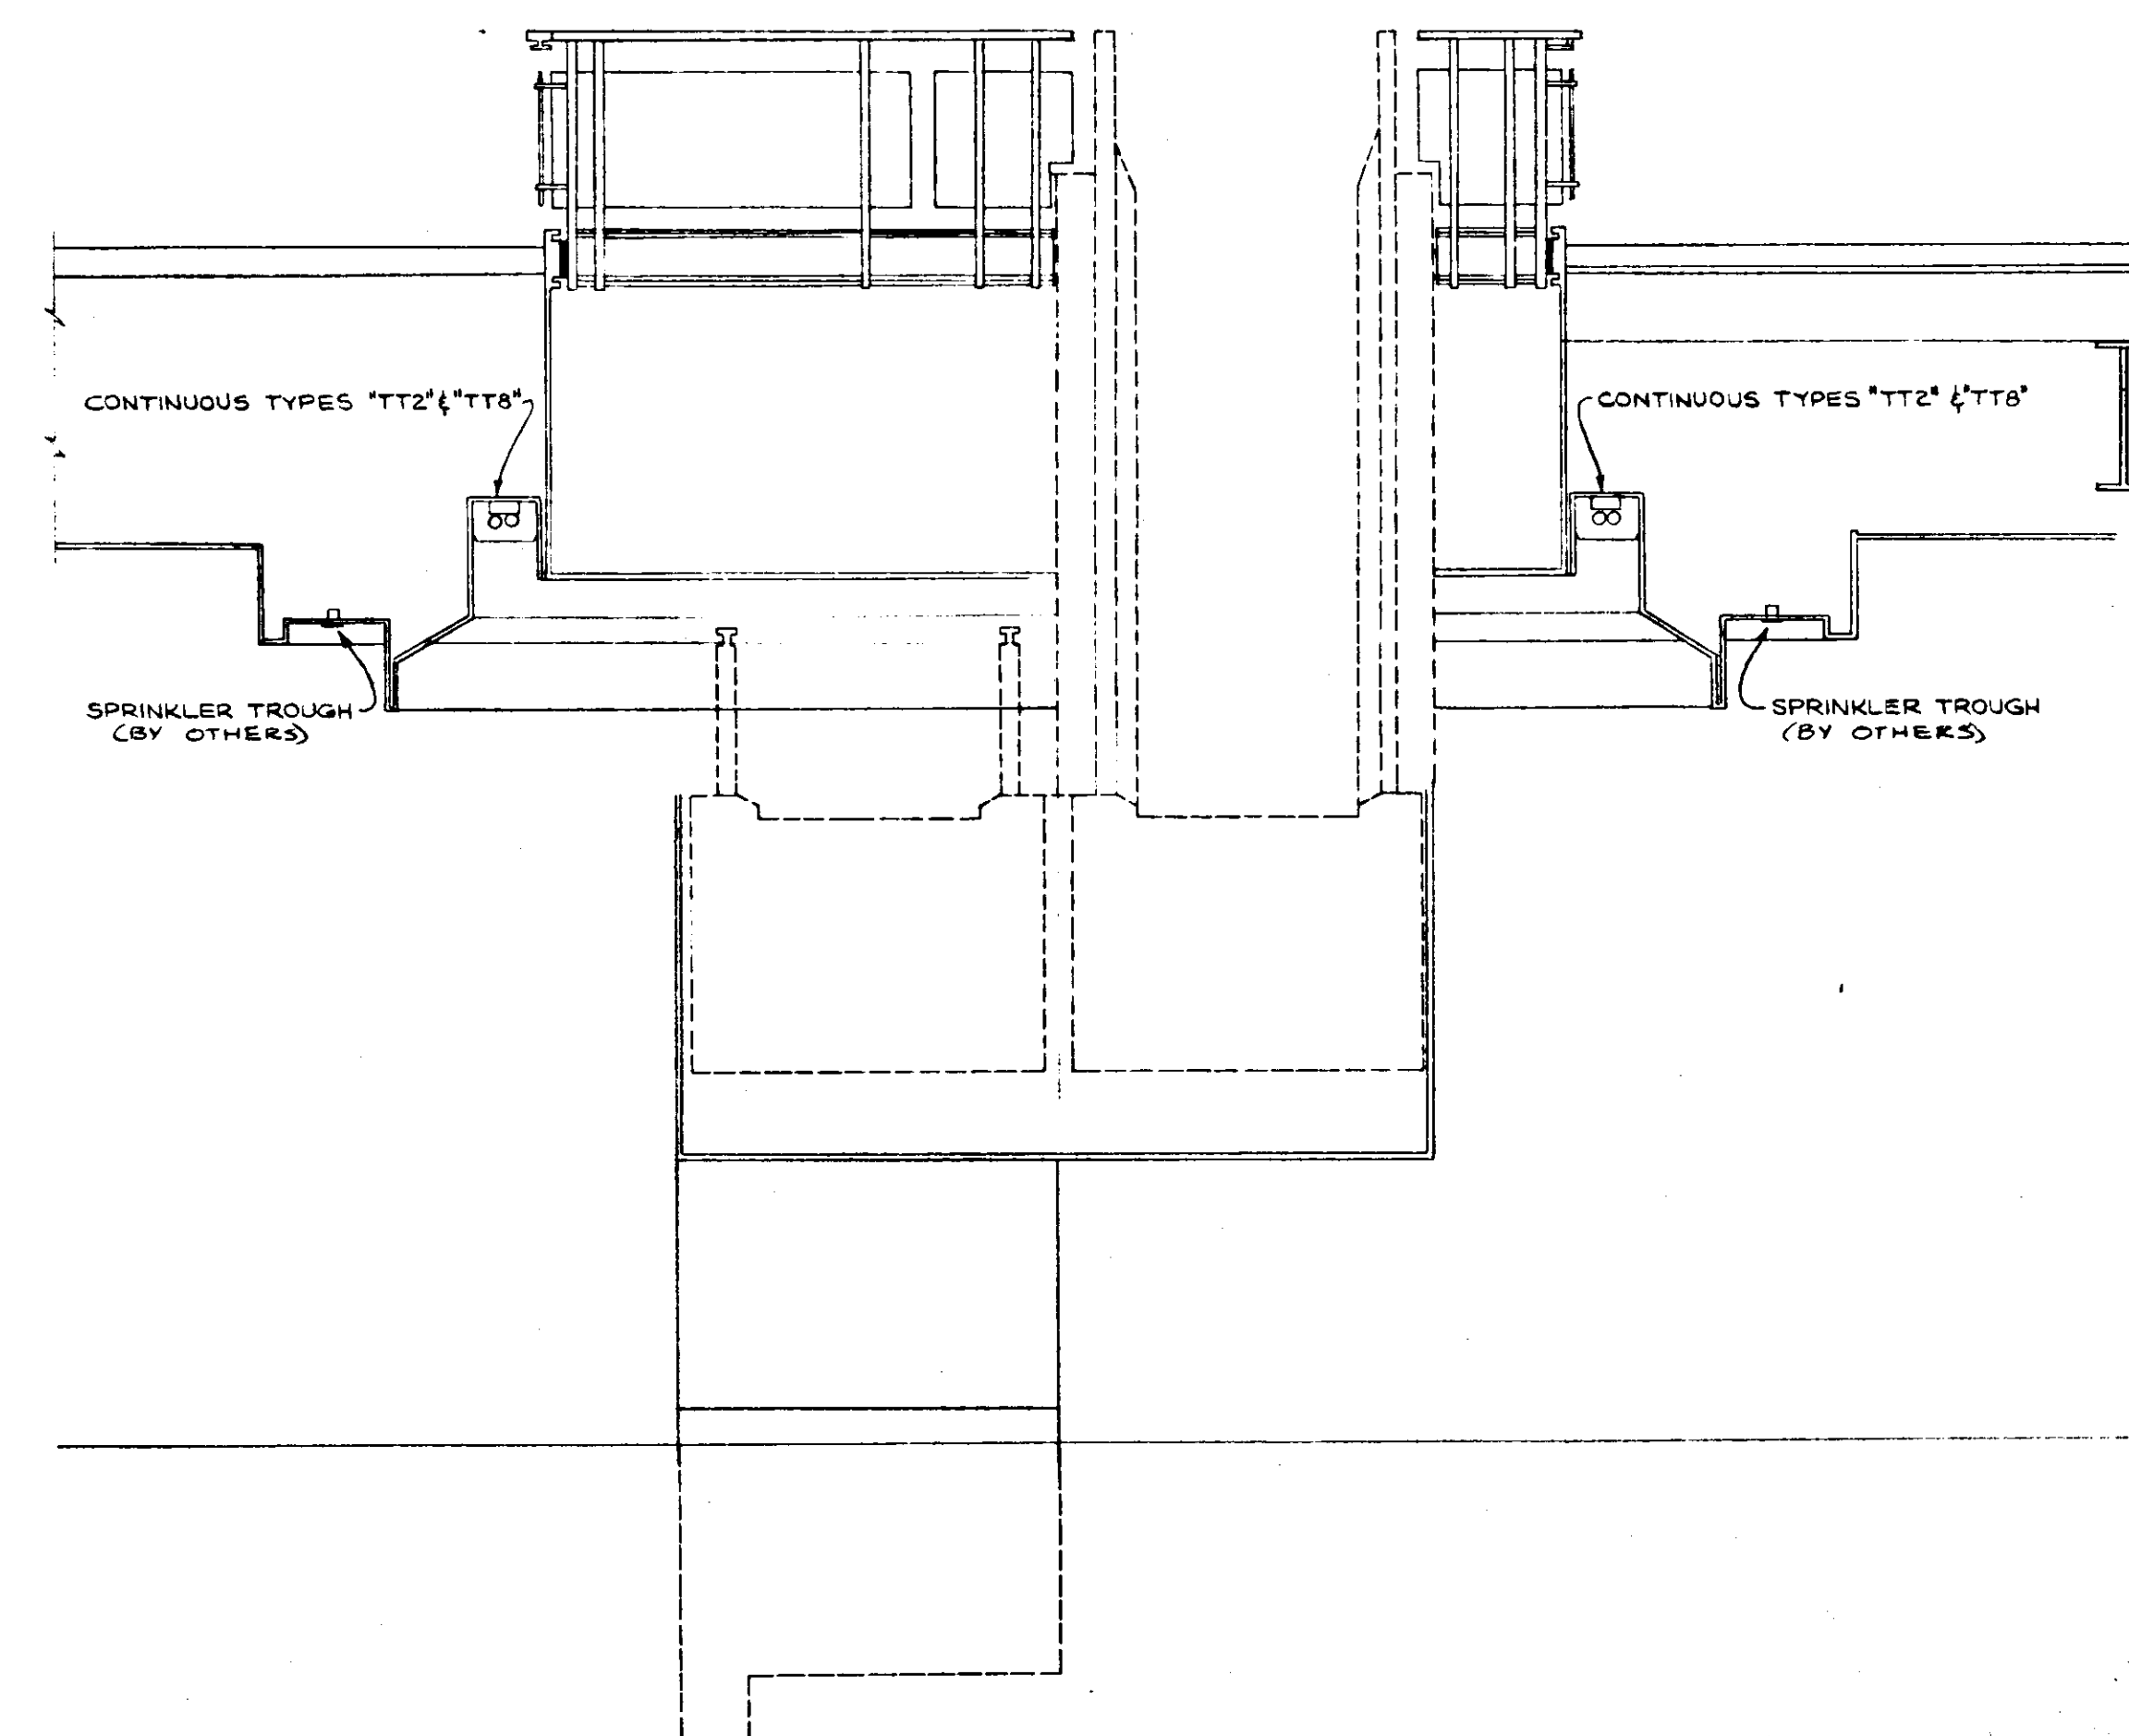

ESCALATOR SECTION
SCALE: 3/8" = 1'-0"