

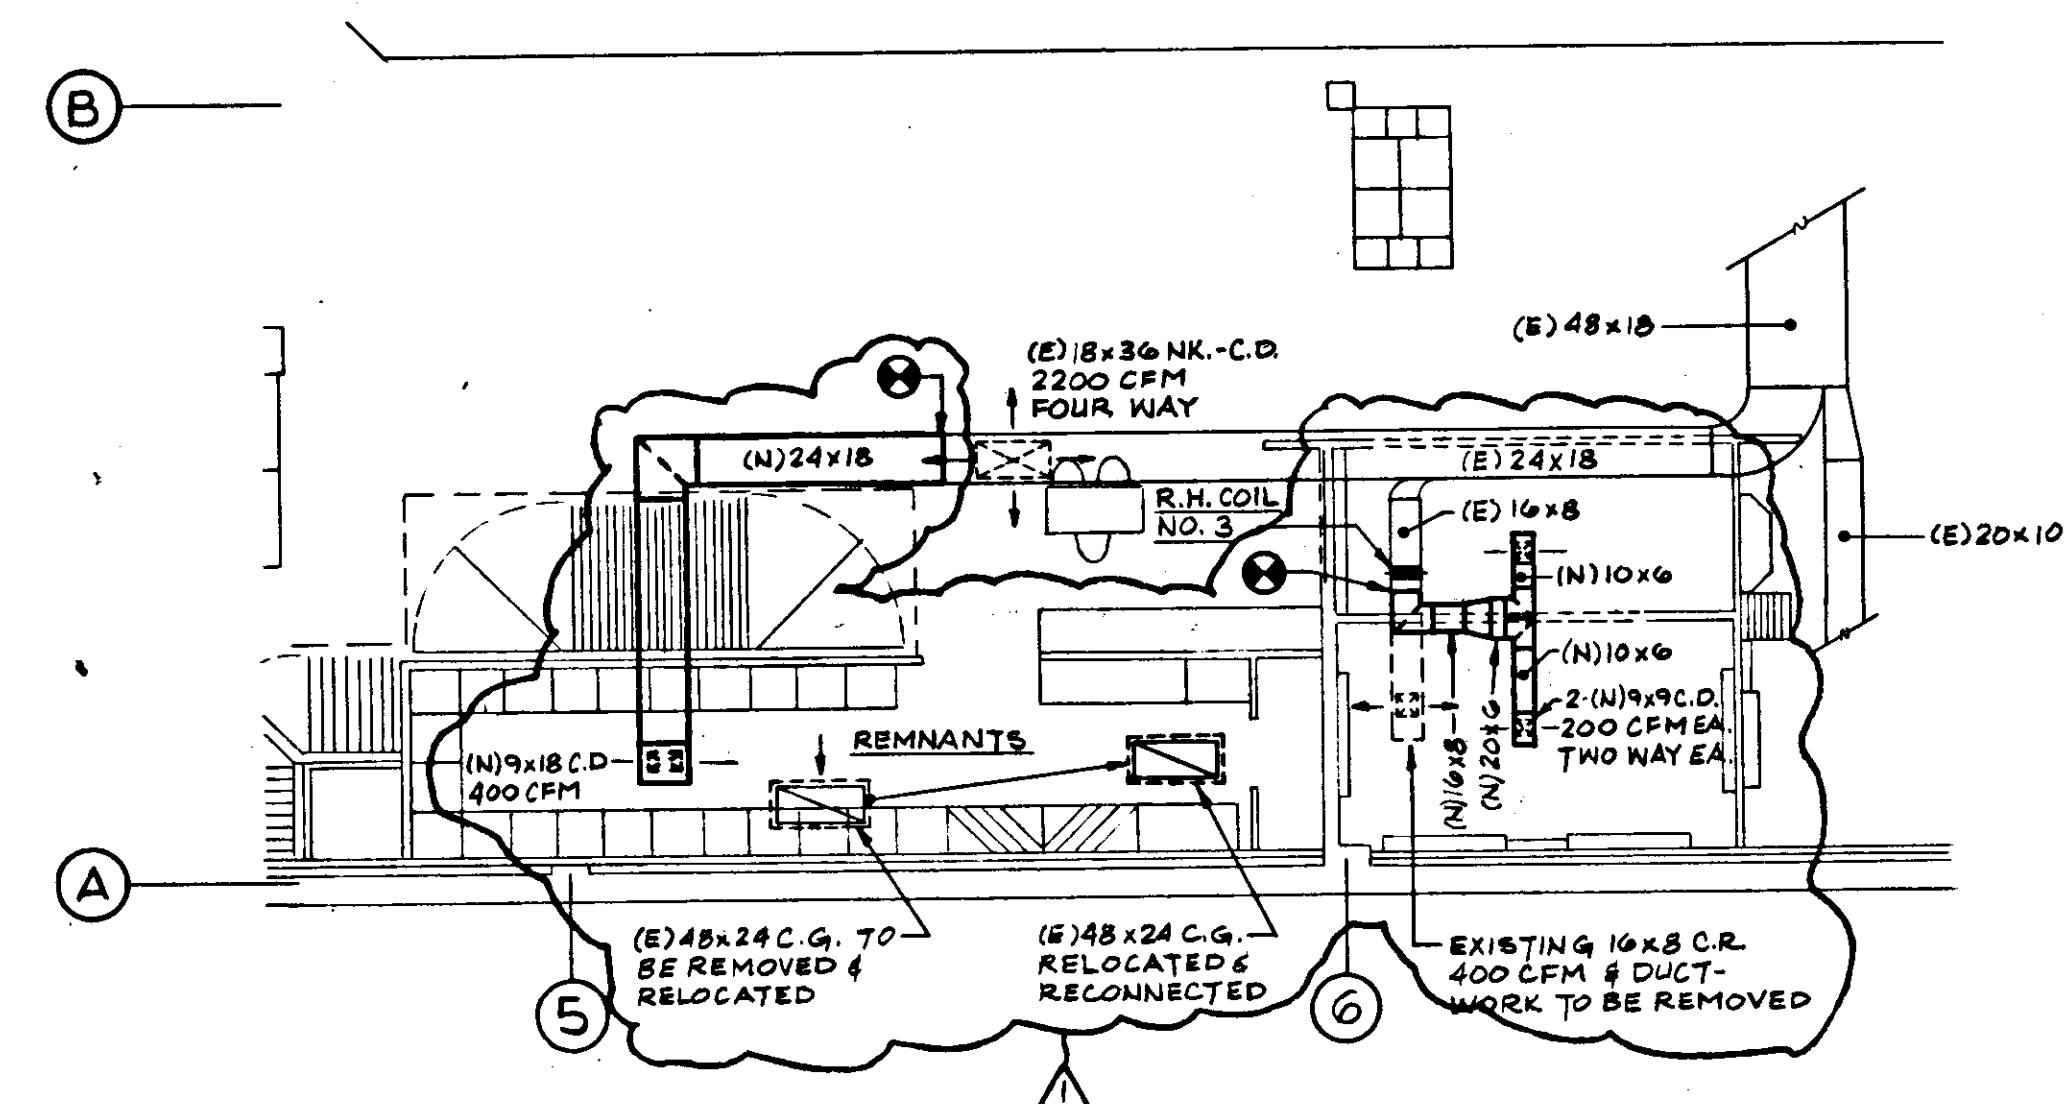
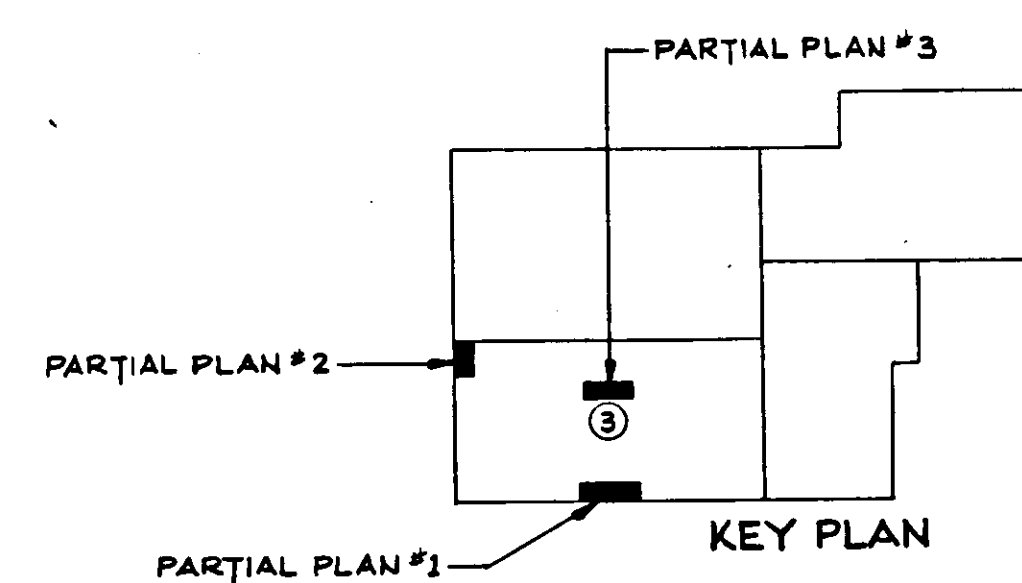
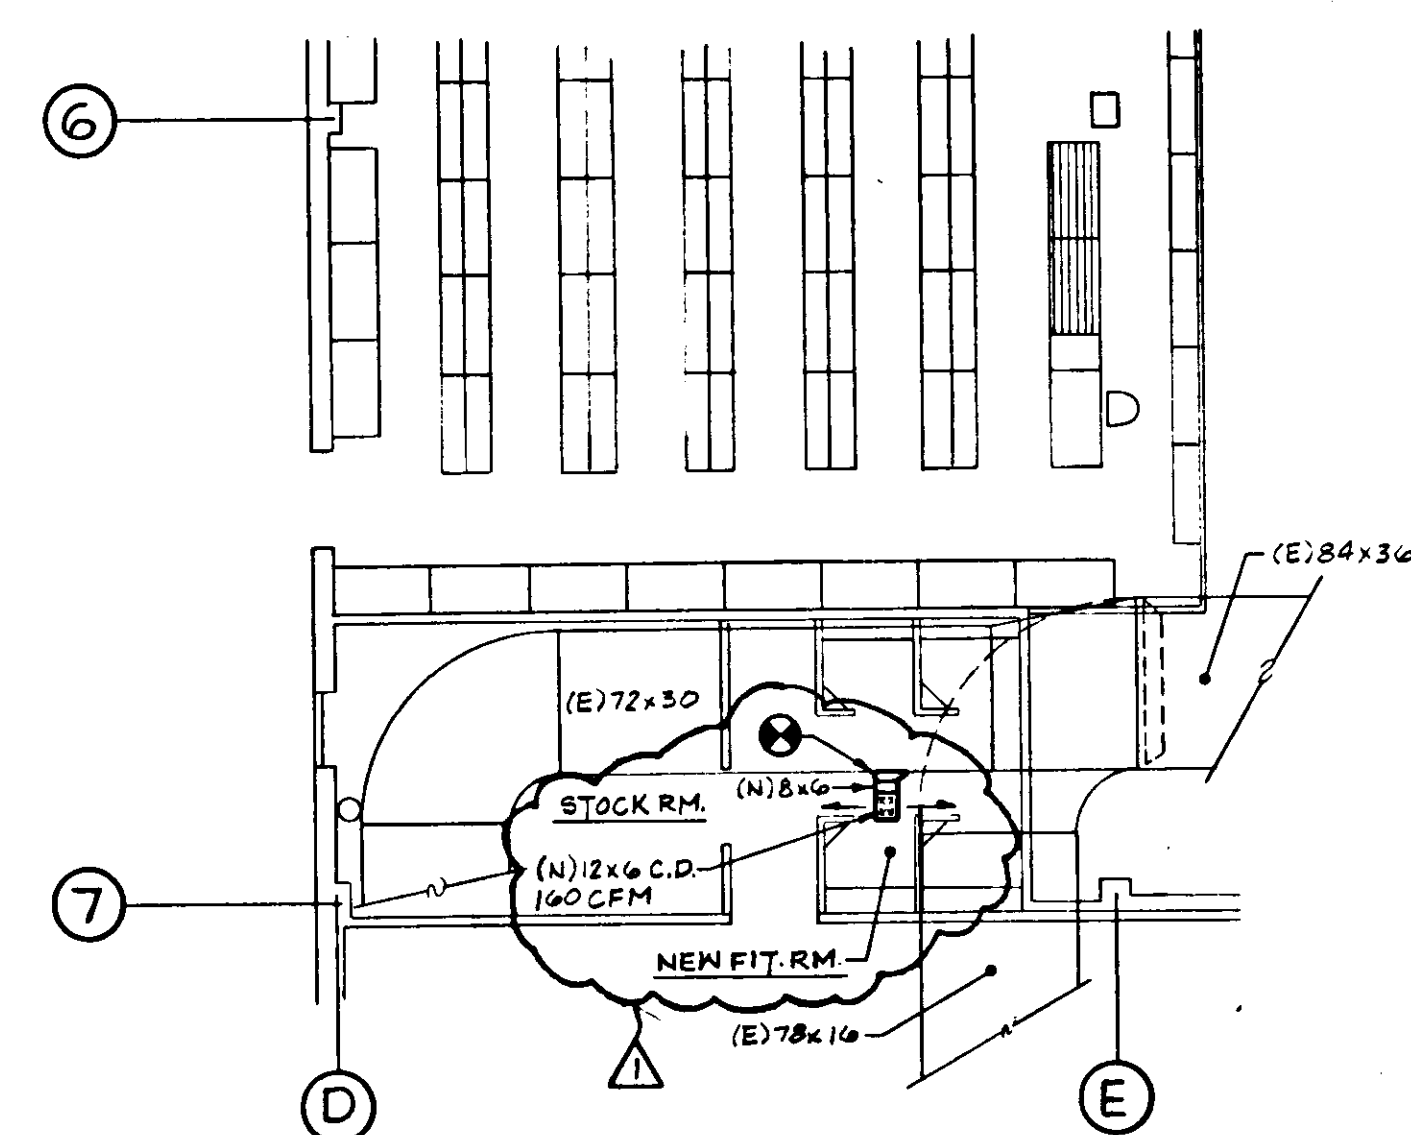
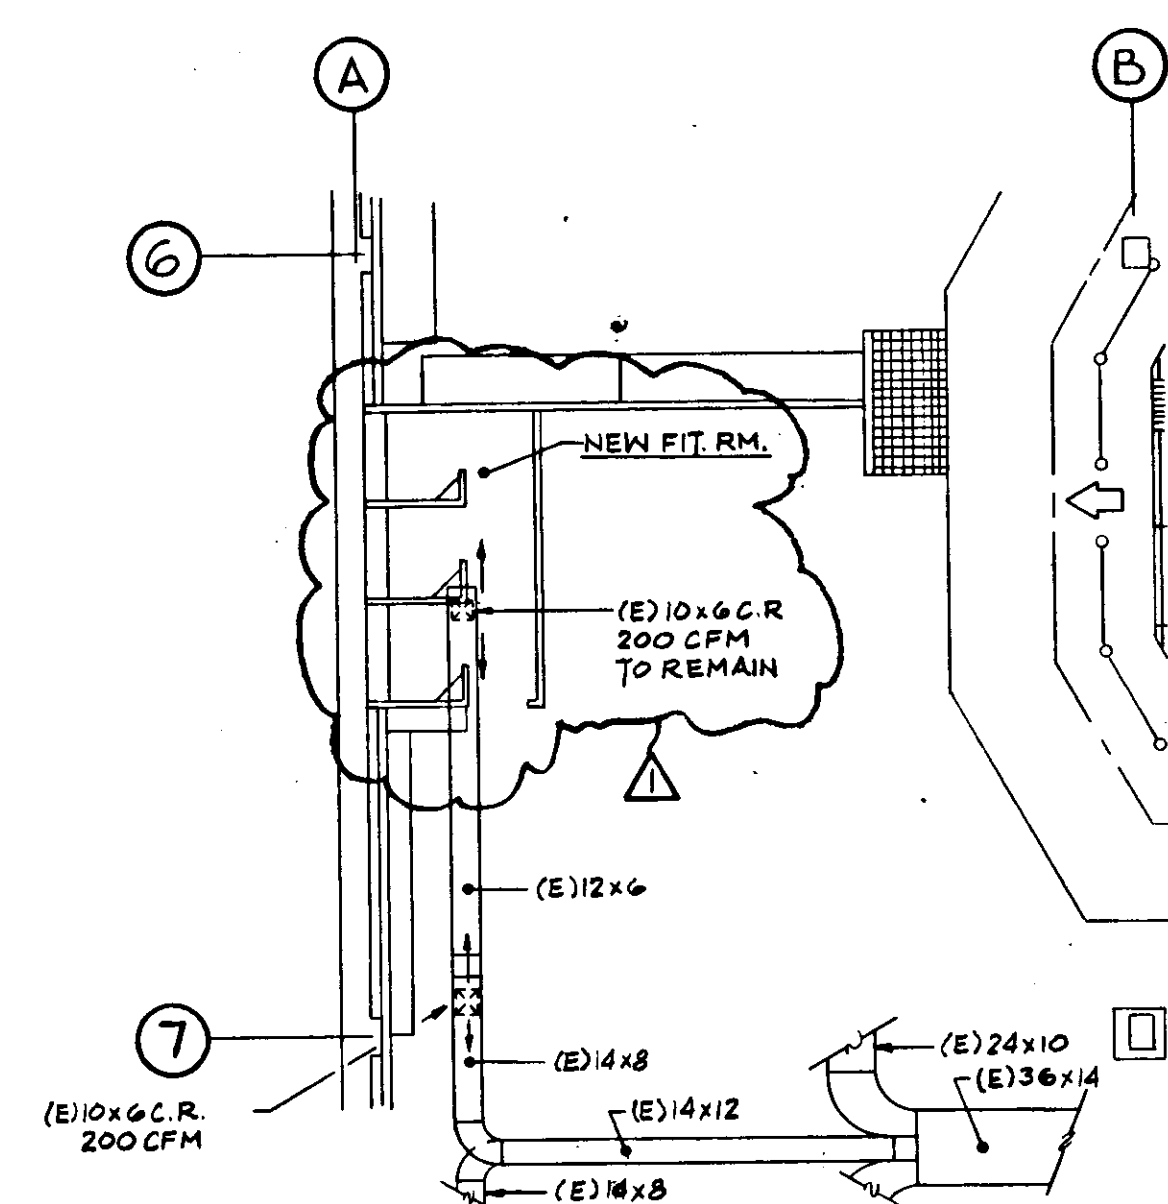


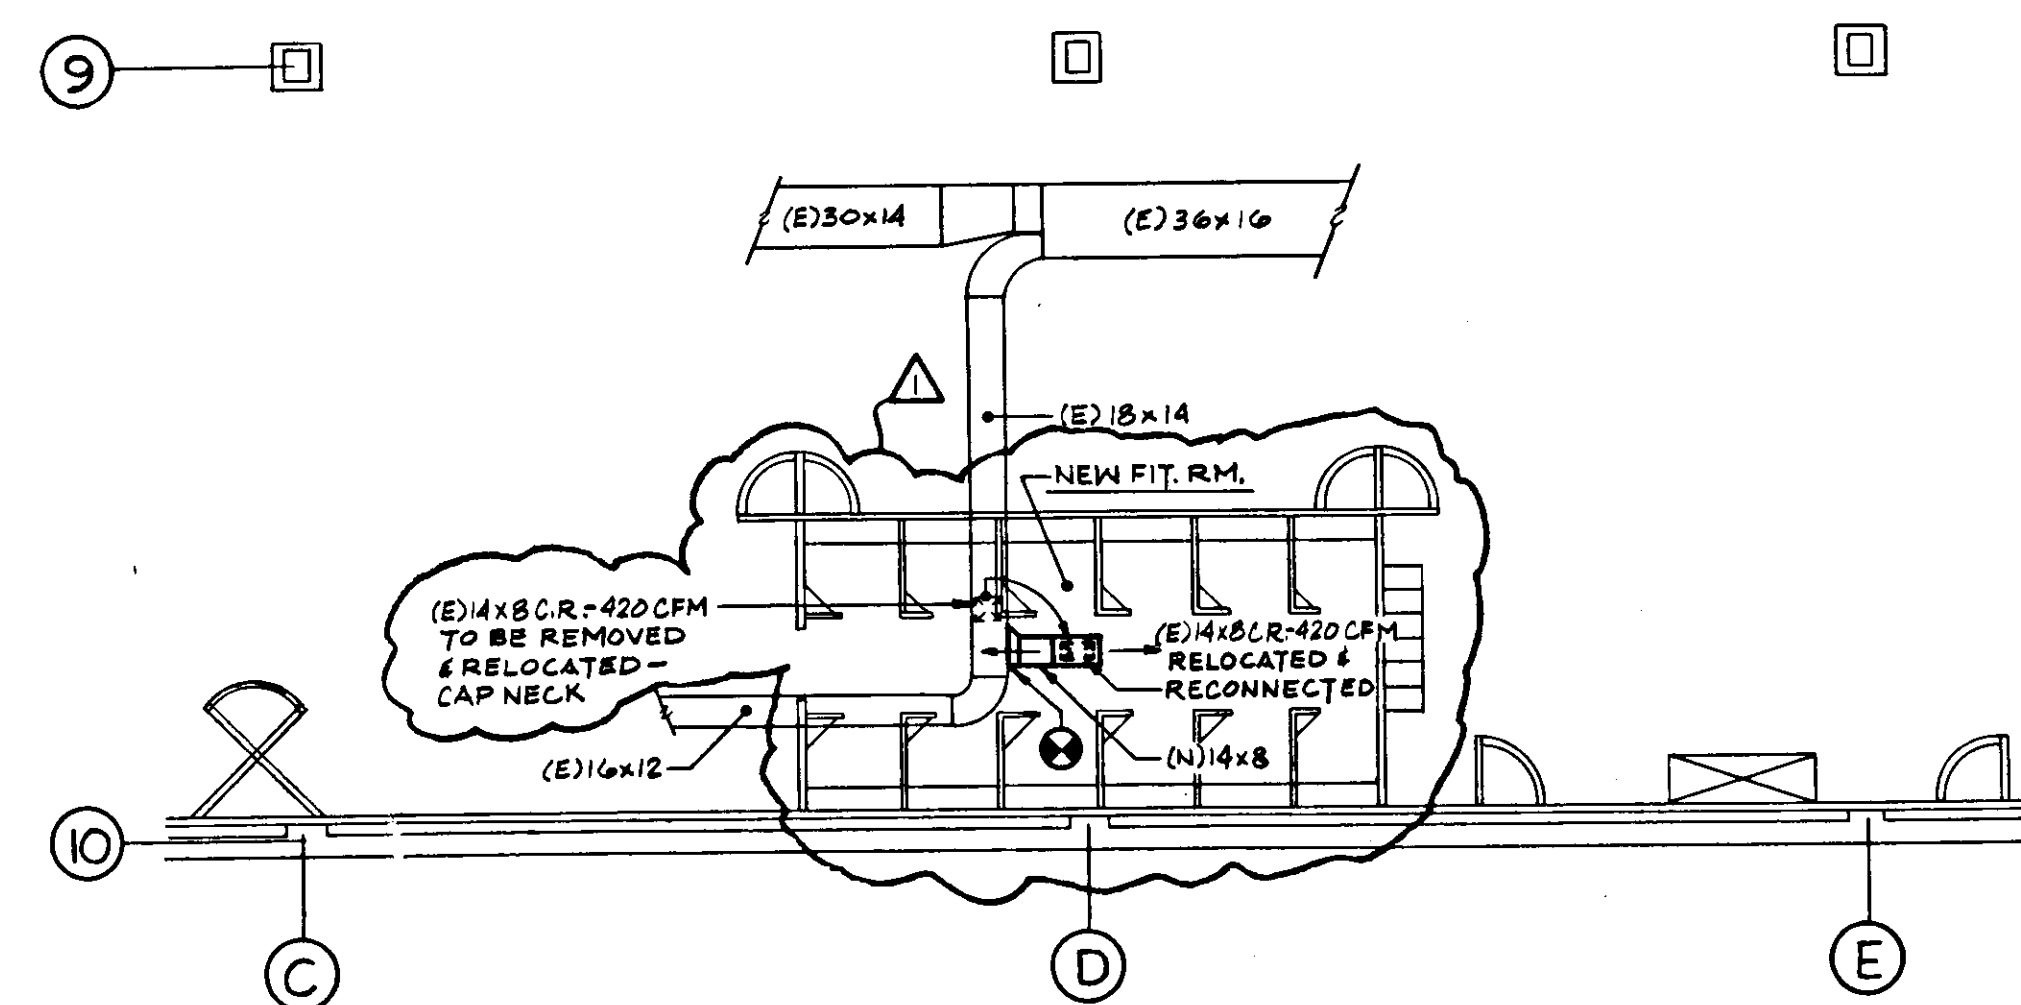

- ## NOTES

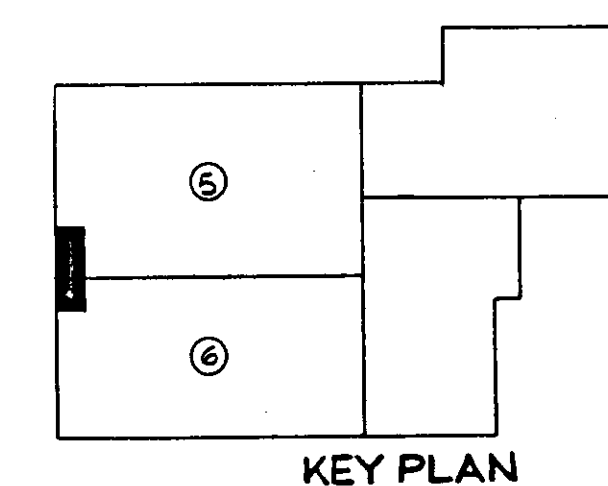

SECOND FLOOR PARTIAL PLAN
SCALE: 1/8" = 1'-0"