


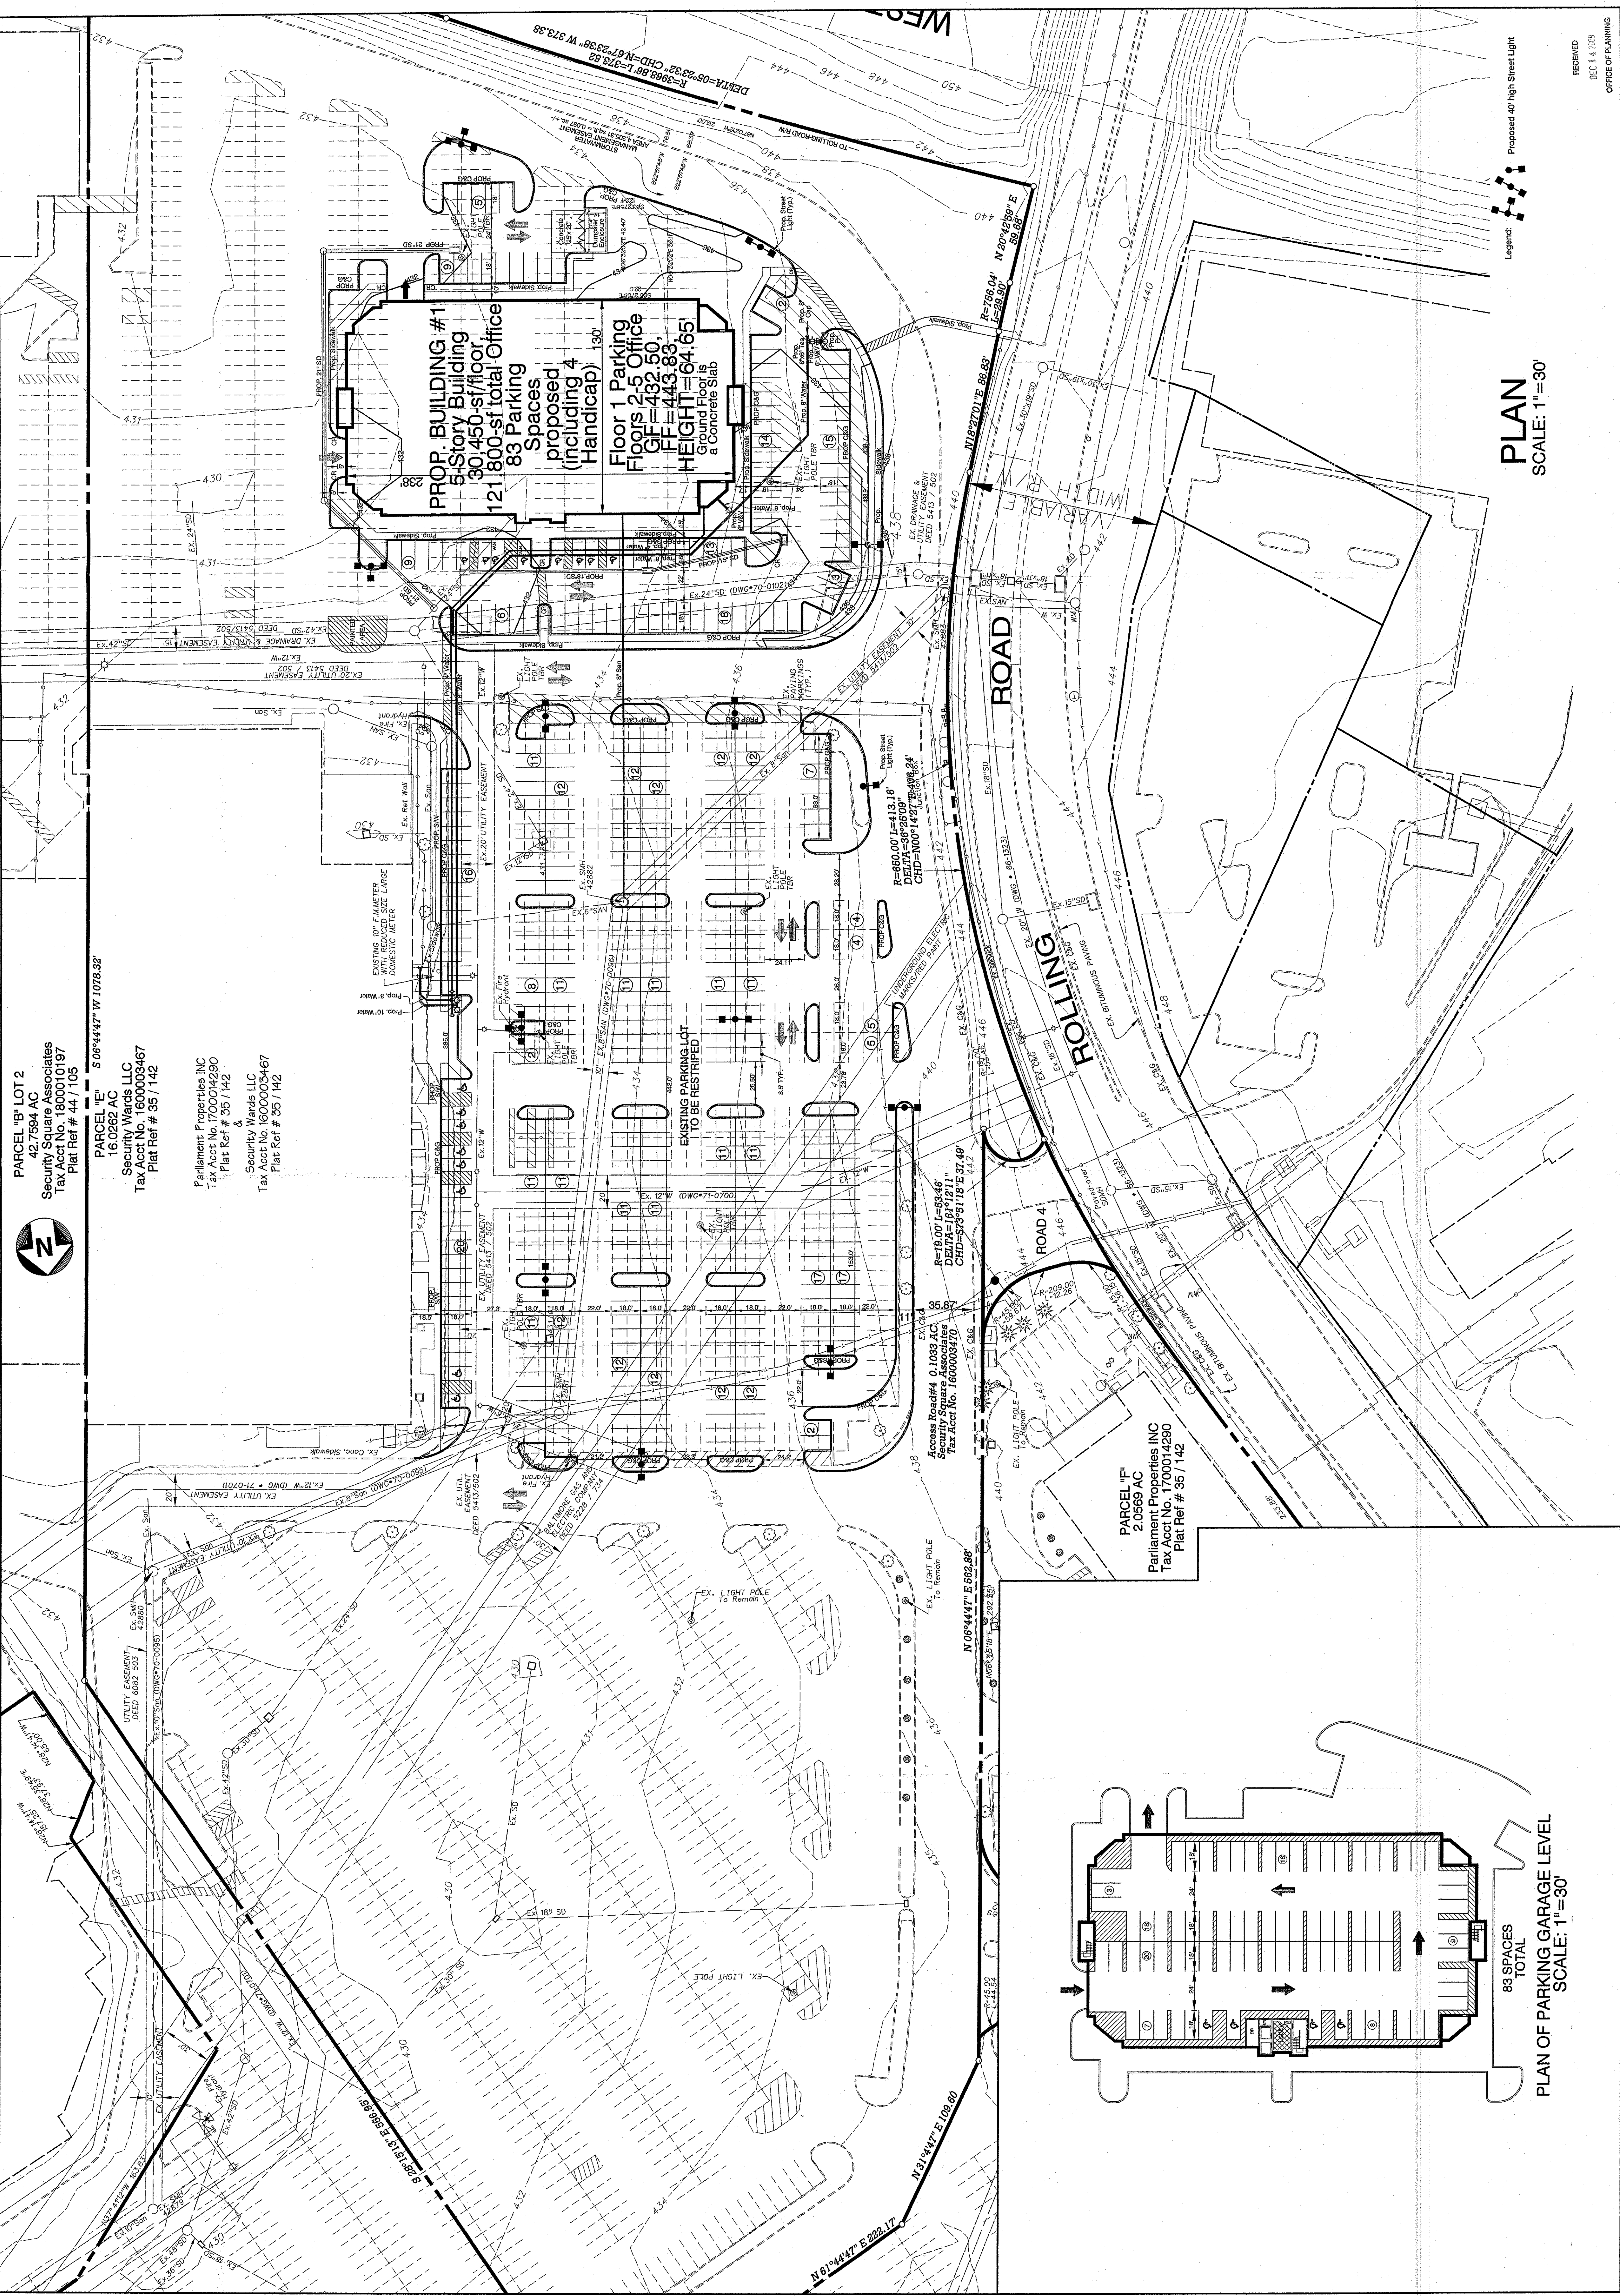


PARCEL "B" LOT 2
42.7594 AC
Security Square Associates
Tax Act No. 1800010197
Plat Ref # 44 / 105

PARCEL "E"
16.0262 AC
Security Wards LLC
Tax Act No. 160003467
Plat Ref # 35 / 142

Parliament Properties INC
Tax Act No. 1700014290
Plat Ref # 35 / 142

Security Wards LLC
Tax Act No. 160003467
Plat Ref # 35 / 142

PARCEL "F"
2.0569 AC
Parliament Properties INC
Tax Act No. 1700014290
Plat Ref # 35 / 142

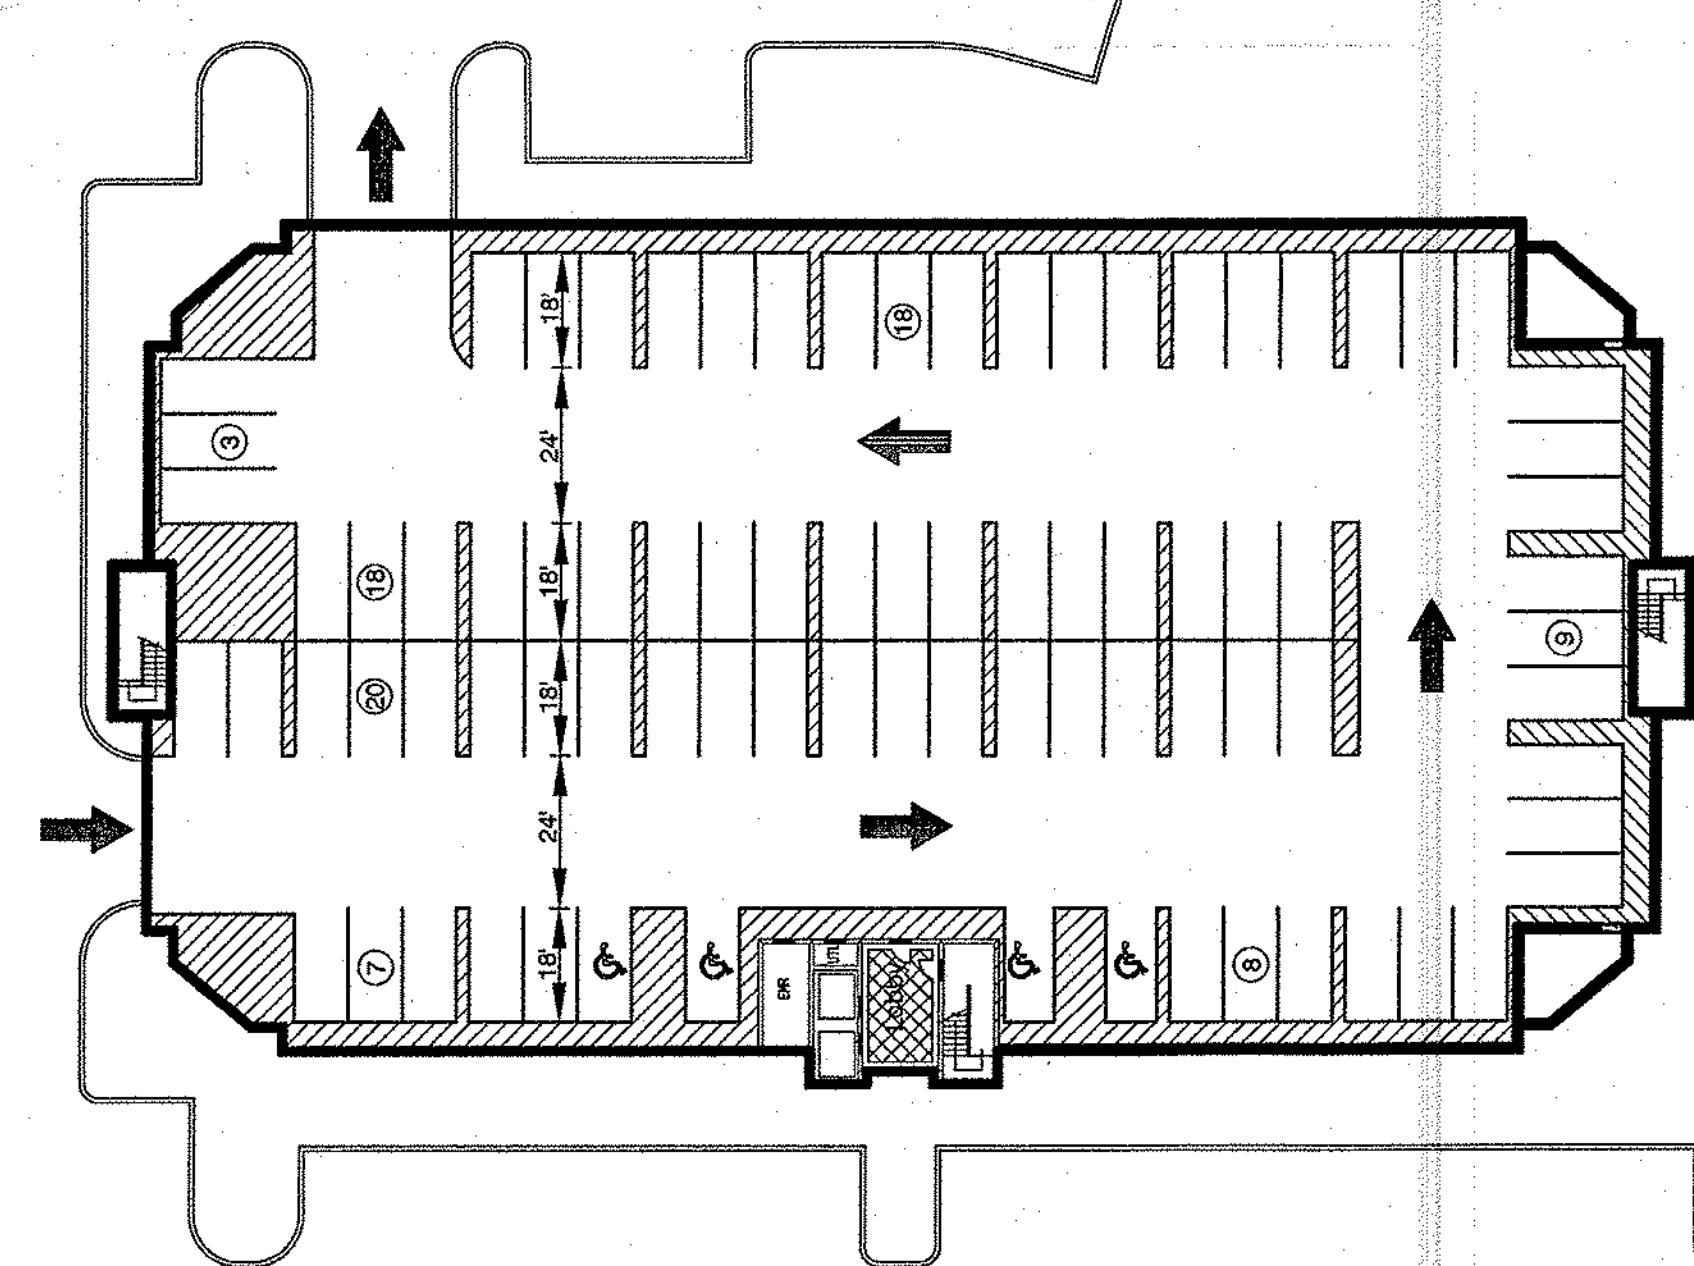

83 SPACES
TOTAL
PLAN OF PARKING GARAGE LEVEL
SCALE: 1"=30'

PLAN
SCALE: 1"=30'

Legend: Proposed 40' High Street Light

MATIS WARFIELD INC
CONSULTING ENGINEERS
10540 YORK ROAD, SUITE M
HUNT VALLEY, MARYLAND 21030
PHONE: 410.683.7004 -- FAX: 410.683.1798

PROFESSIONAL CERTIFICATION:
I HEREBY CERTIFY THAT THESE DOCUMENTS WERE PREPARED OR APPROVED
BY ME AND THAT I AM A DULY LICENSED PROFESSIONAL ENGINEER UNDER
THE LAWS OF THE STATE OF MARYLAND, LICENSE NO. 21852.
EXPIRATION DATE: 05-20-2010.

SECOND REFINED C.R.G. PLAN
SECURITY BOULEVARD
SECURITY SQUARE
SHOPPING CENTER
BALTIMORE COUNTY, MARYLAND
RECEIVED
DEC 14 2009
OFFICE OF PLANNING
SHEET 2 OF 2