


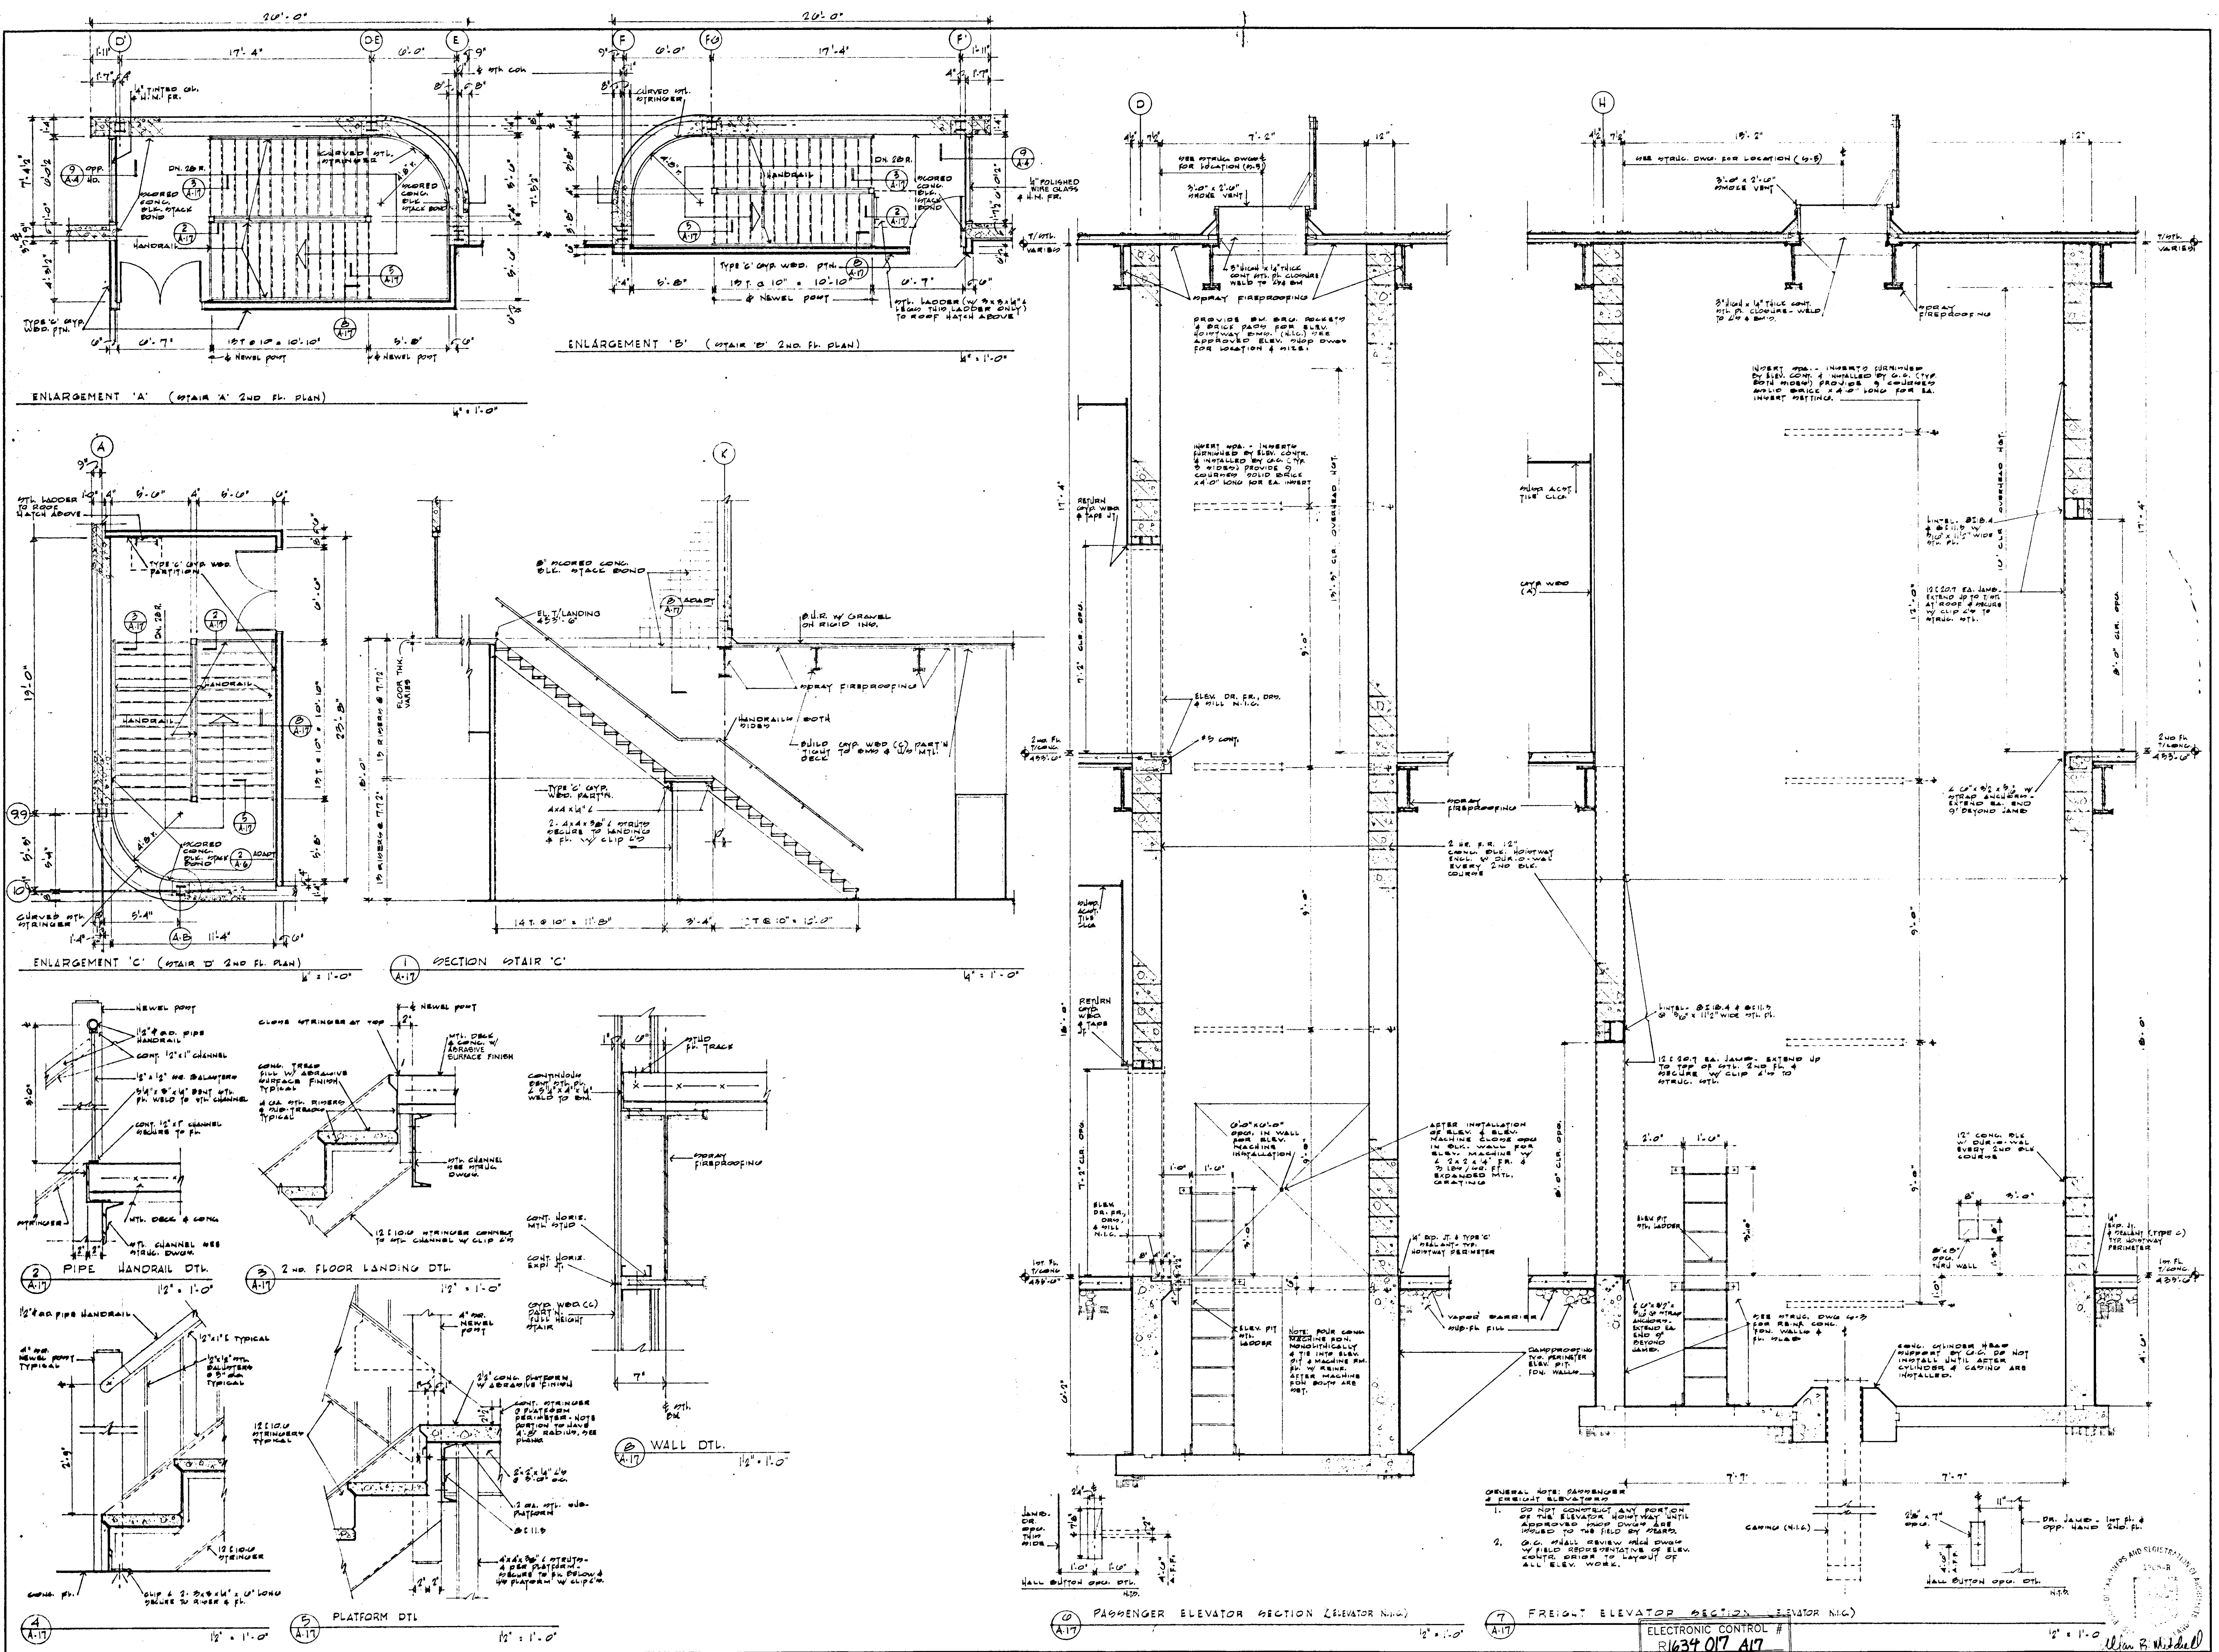

ALLAN B. MITCHELL and ASSOCIATES ARCHITECTS PITTSBURGH, PA.

ELEVATOR and STAIR SECTIONS and DETAILS  
 RETAIL STORE and 23 CAR AUTO SERVICE  
 SEARS ROEBUCK & COMPANY  
 SECURITY SQUARE - BALTIMORE WEST, MARYLAND

SCALE AS NOTED  
 DATE AUG. 16, 1971  
 REVISED  
 DRAWING NUMBER  
**A-17**