


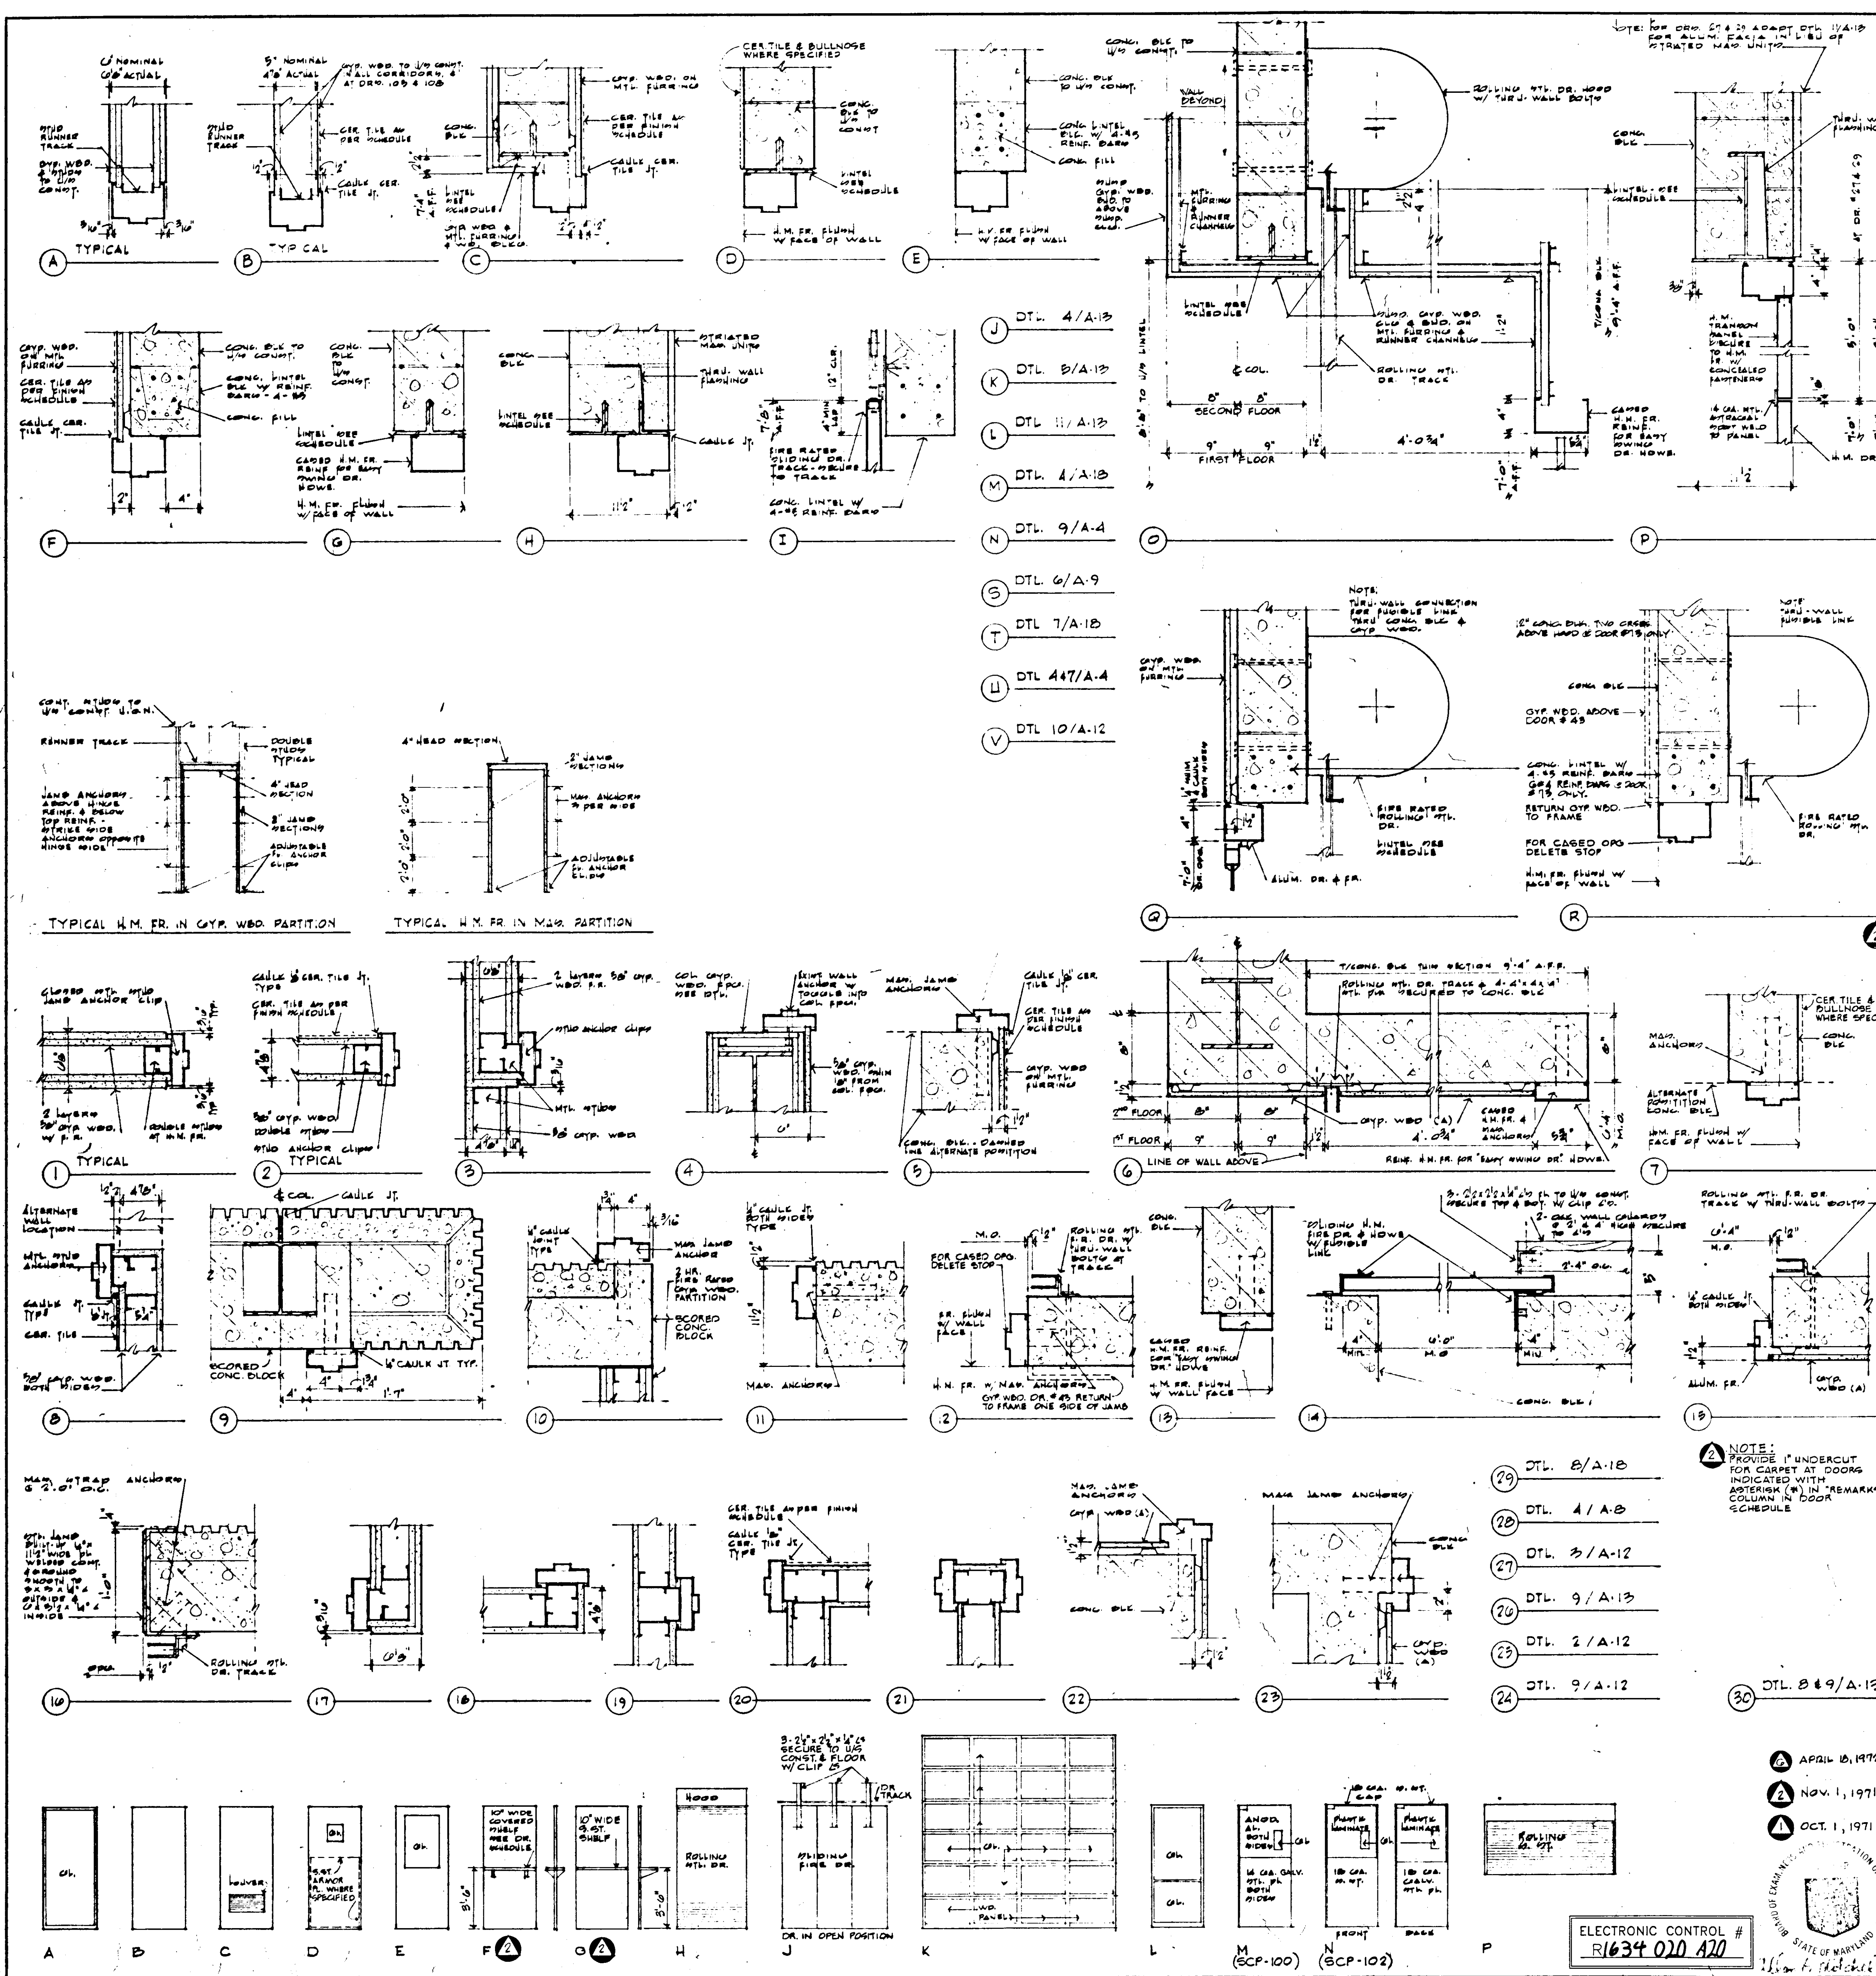

DOOR SCHEDULE - FIRST FLOOR														
