

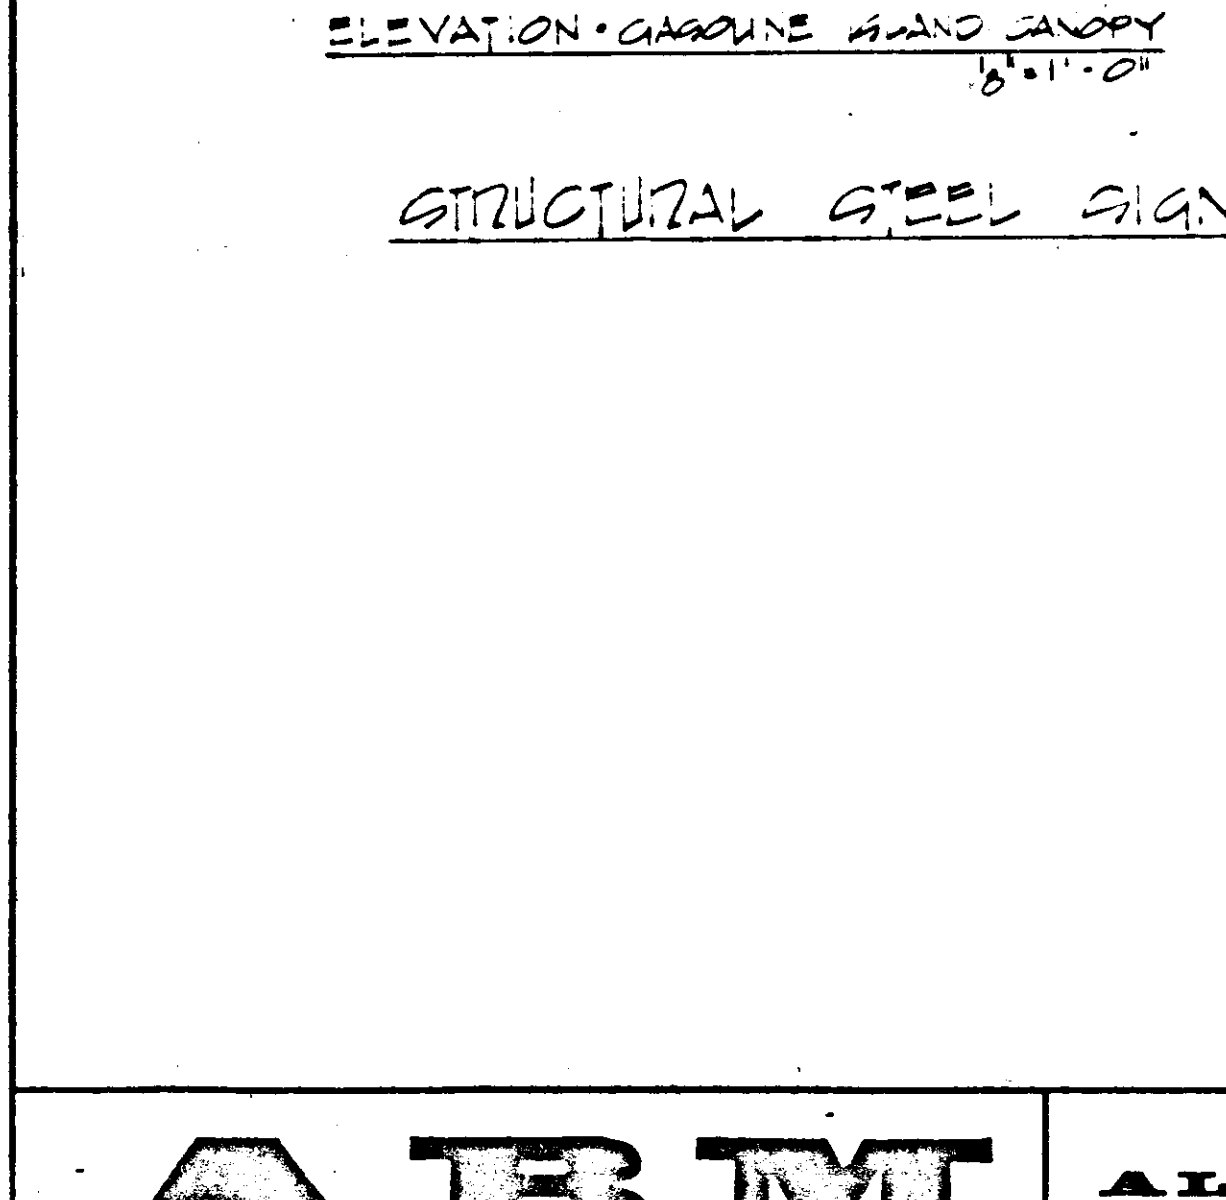
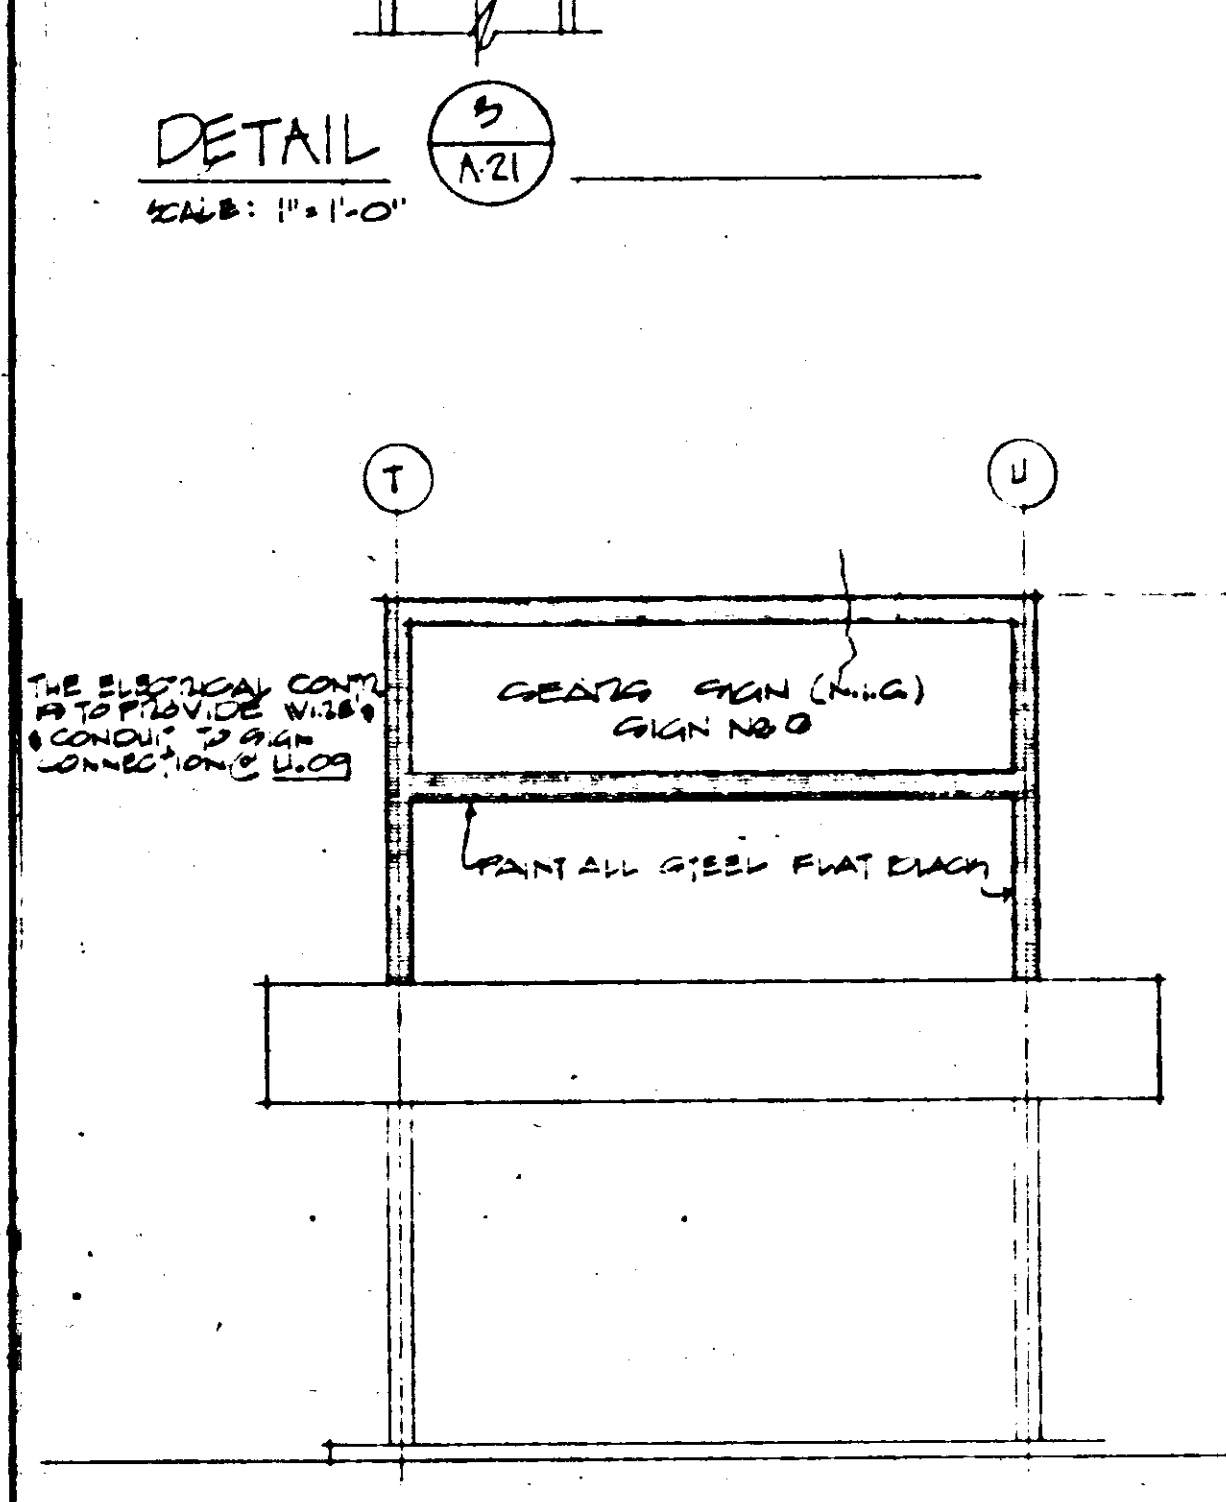
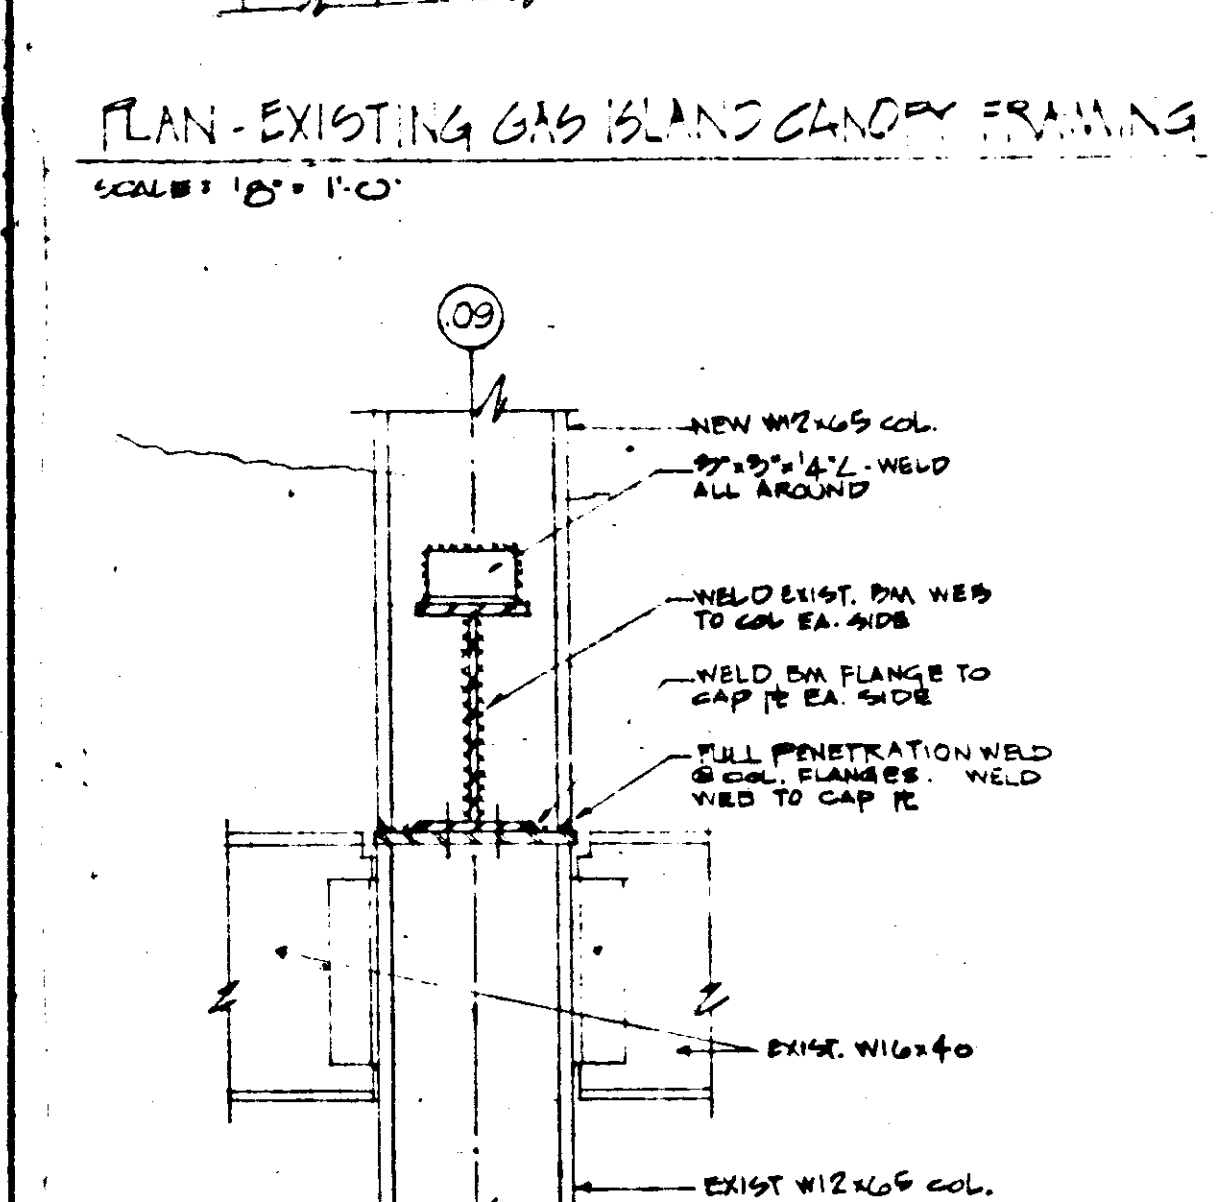
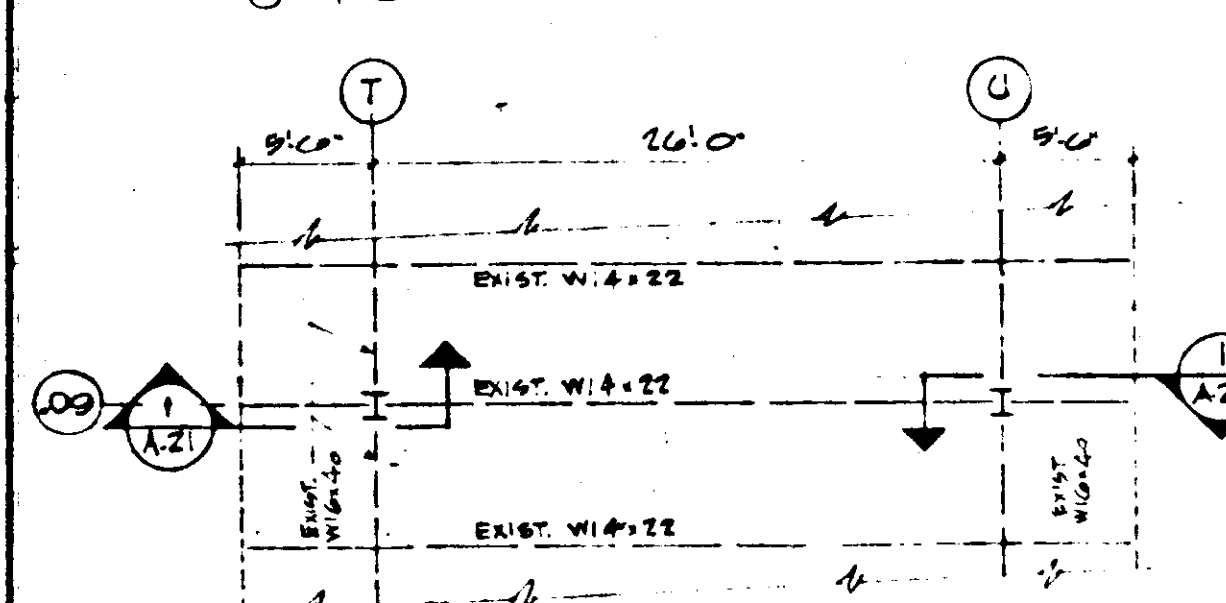
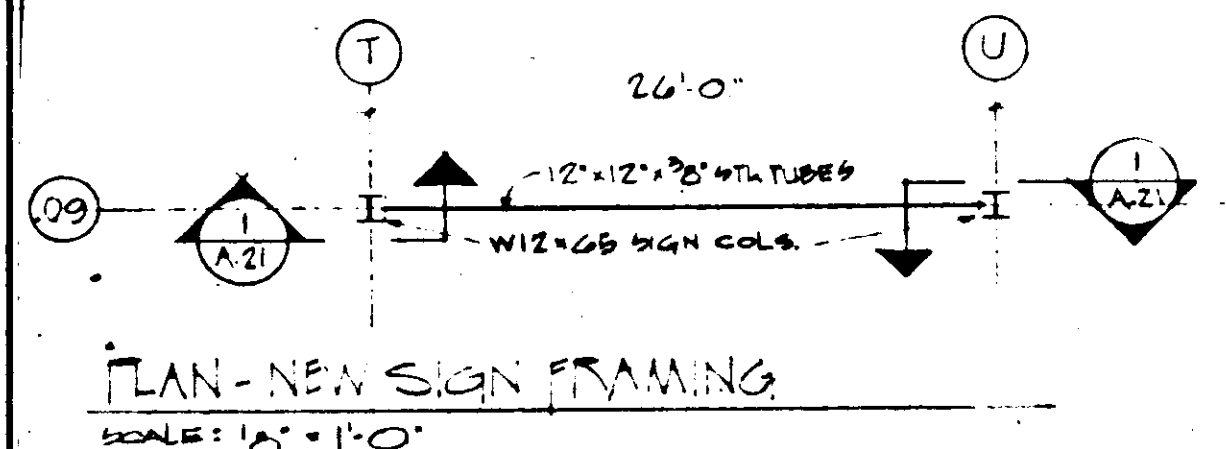
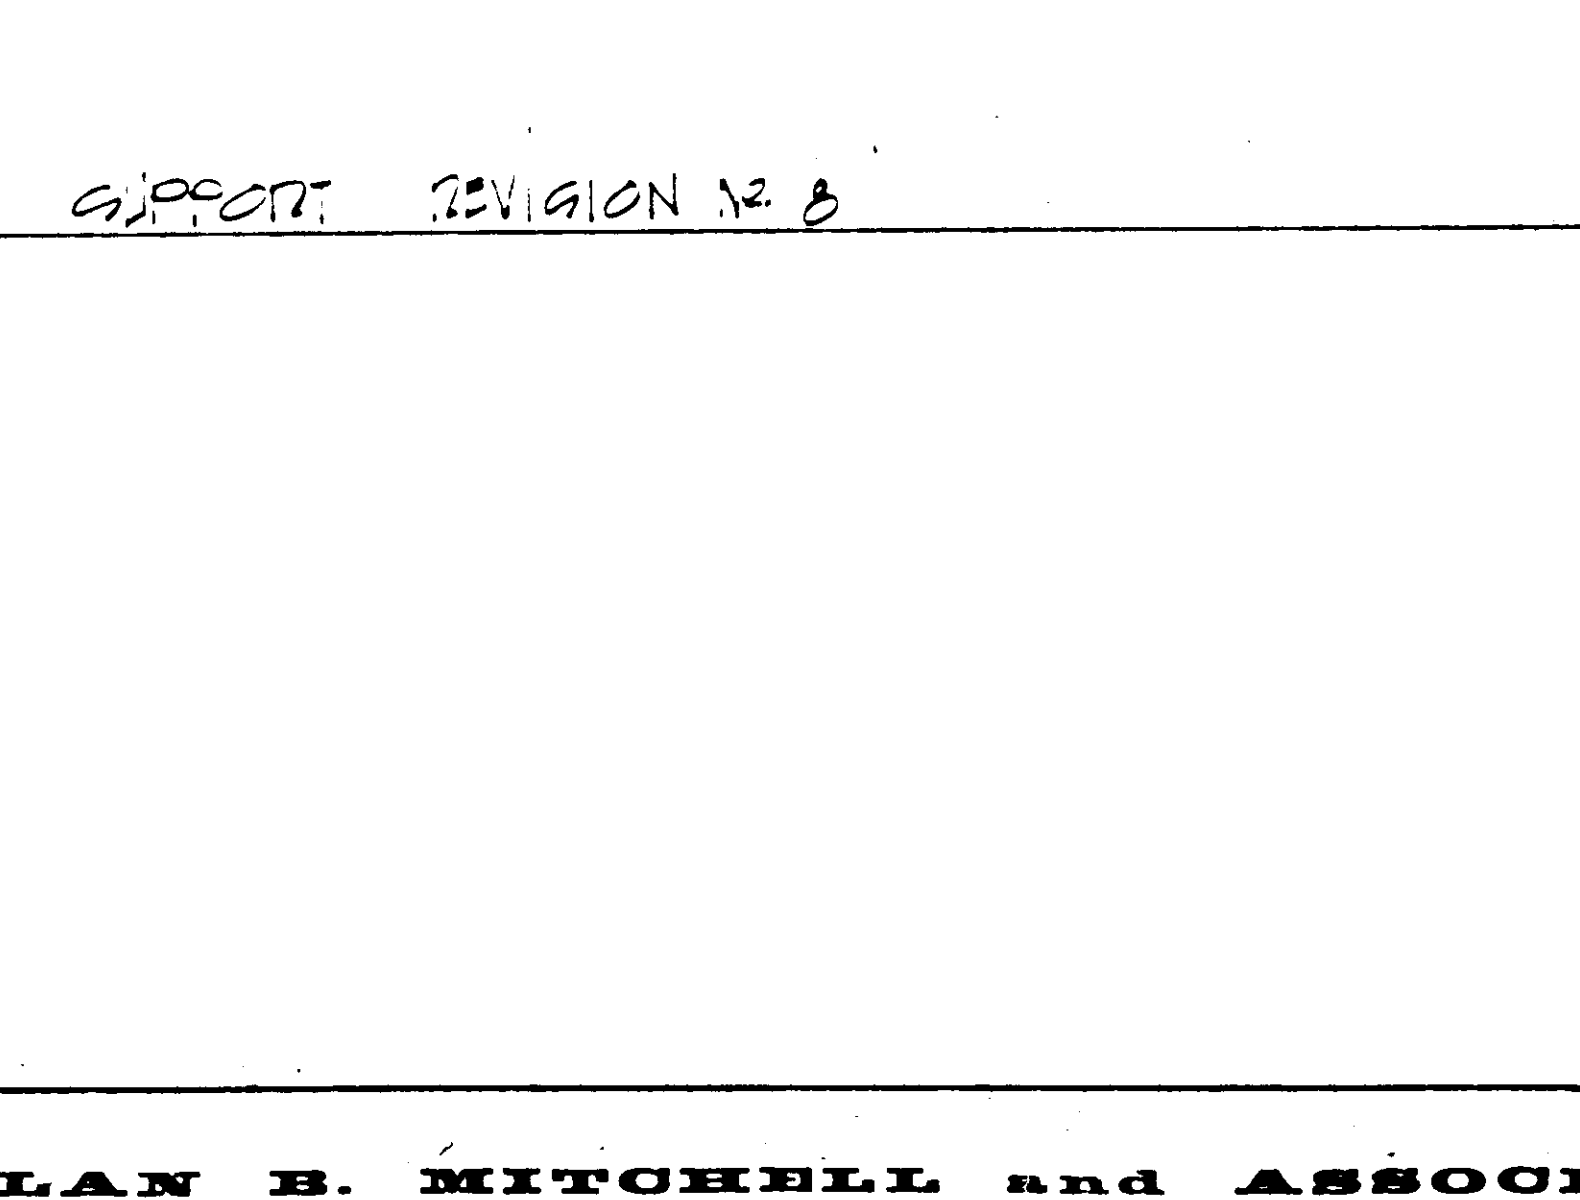
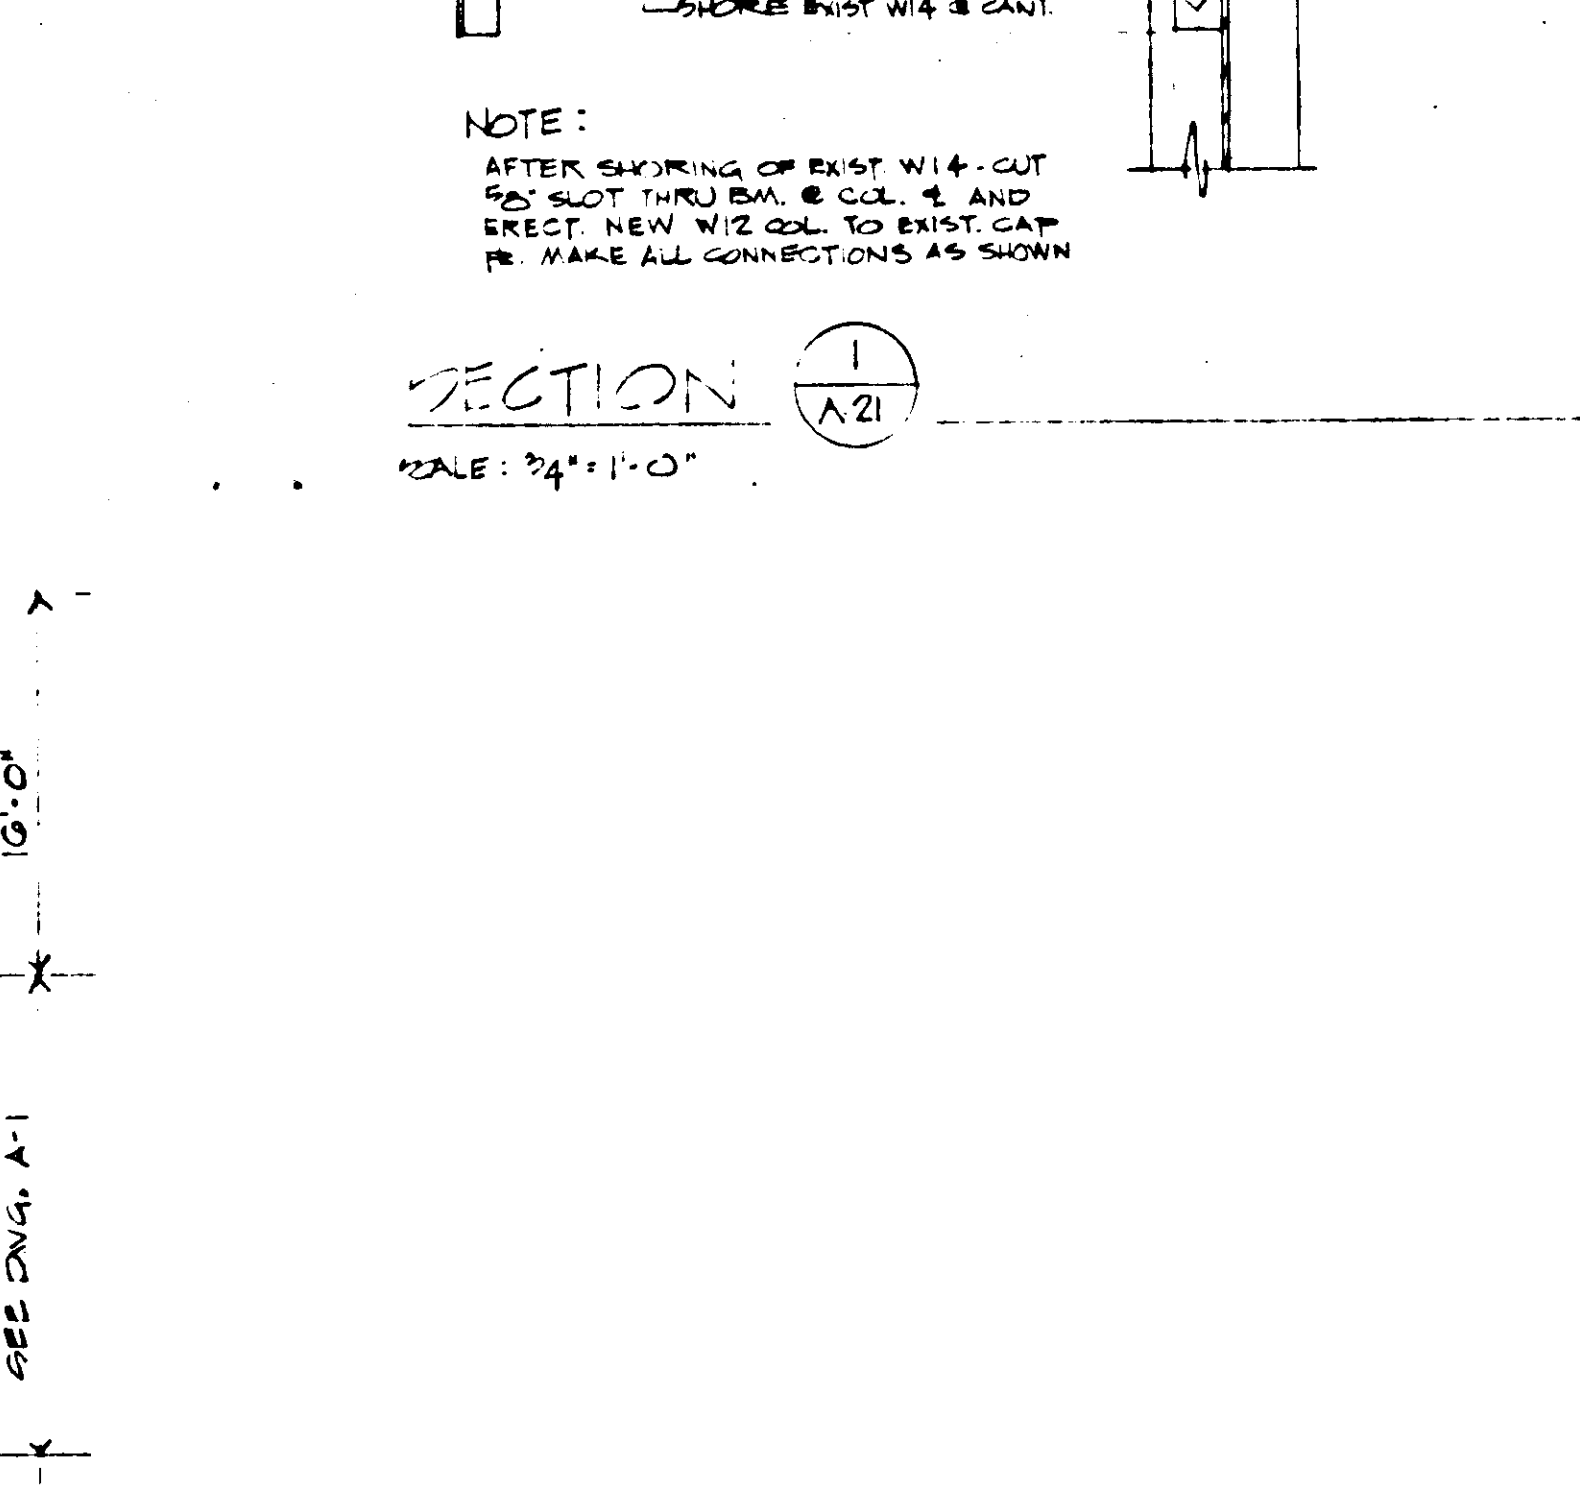
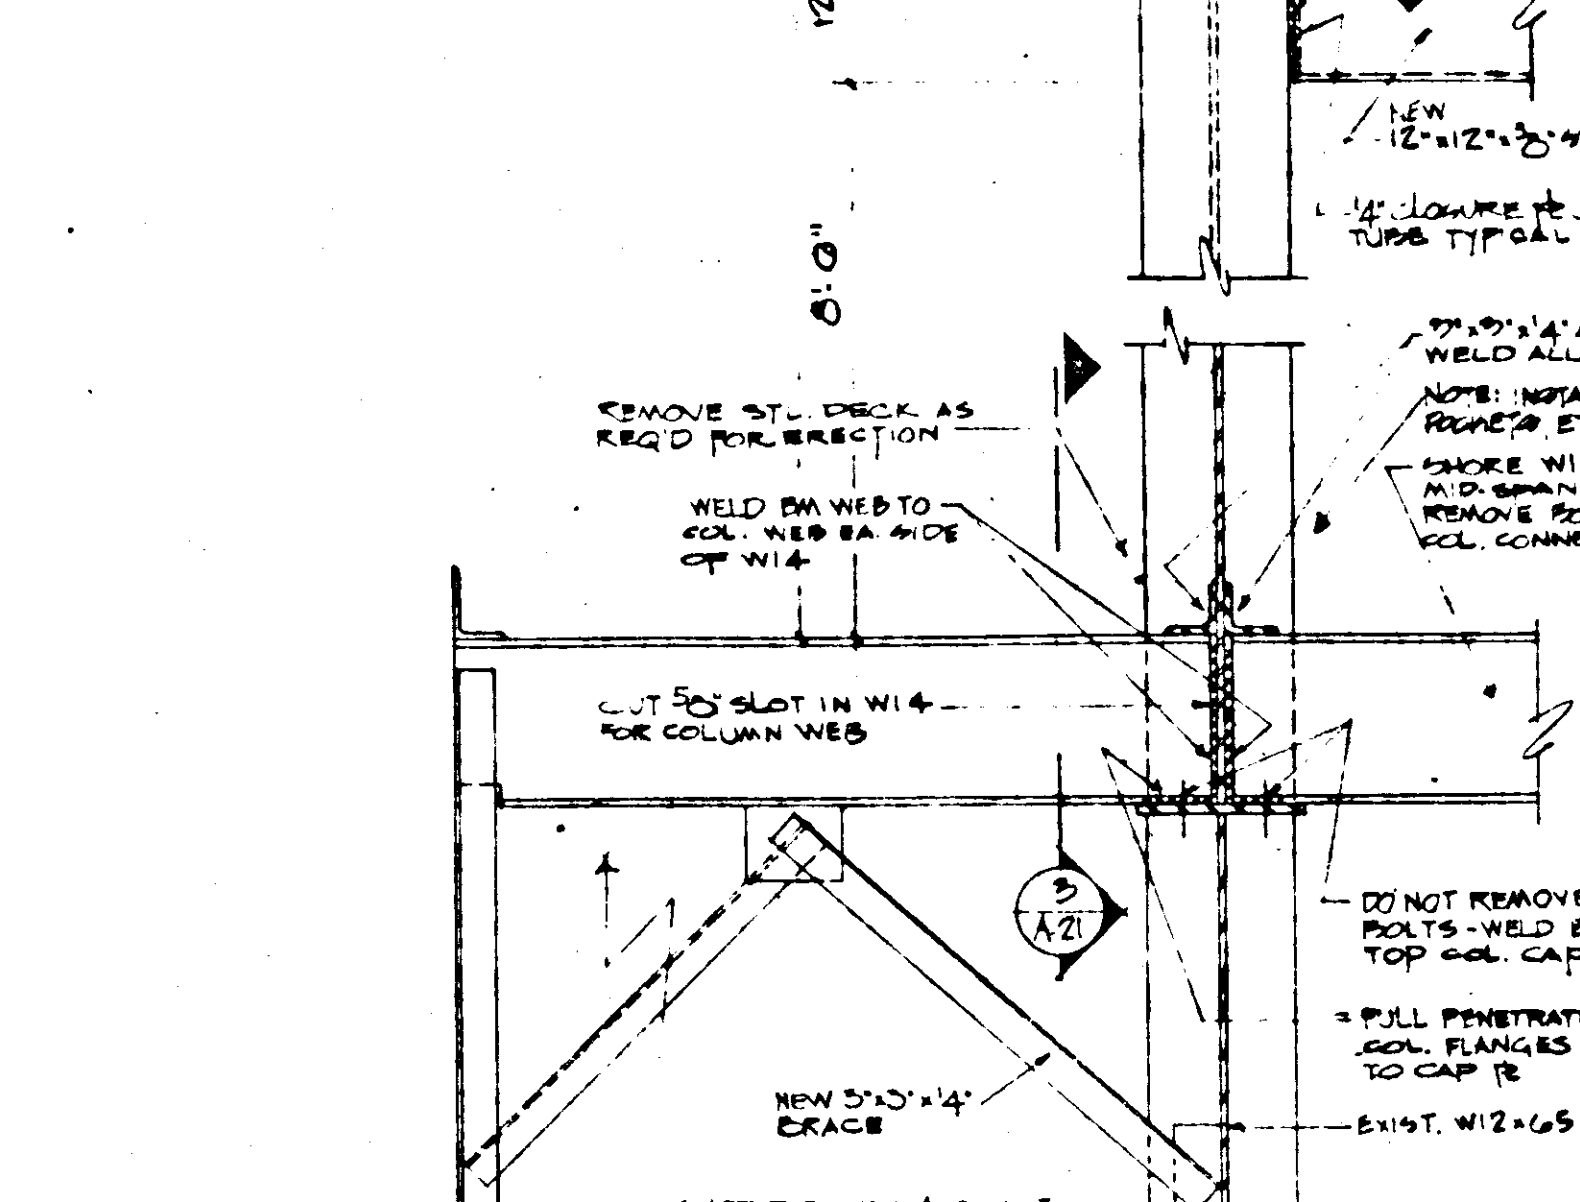


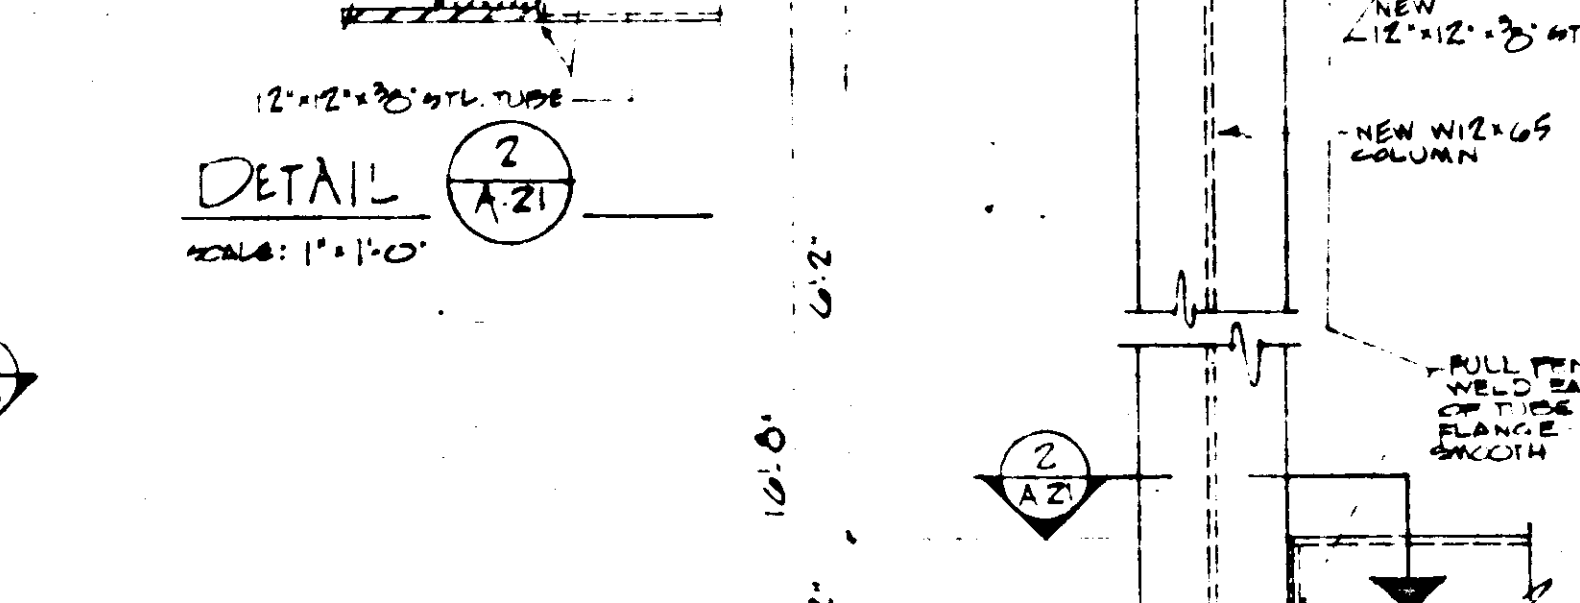

STRUCTURAL STEEL SIGN SUPPORT REVISION NO. 2

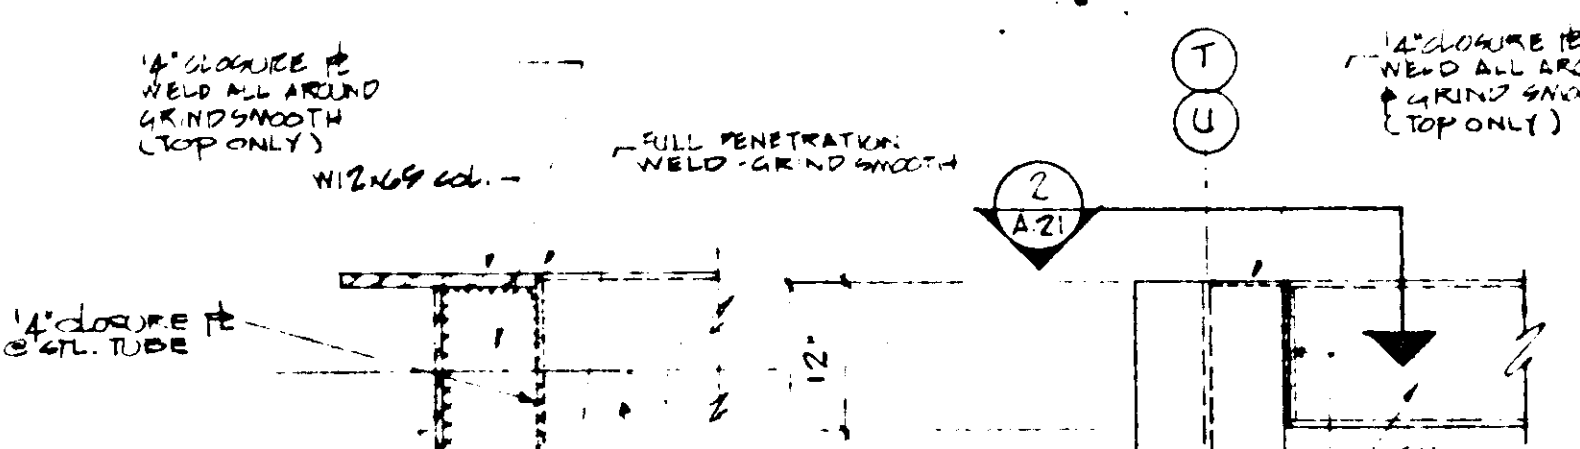

STRUCTURAL STEEL SIGN SUPPORT REVISION NO. 2

FIRST FLOOR RETAIL STORE					

SERVICE CENTER					



1. Terminate ceramic tile minimum 4" above finish ceiling.
 2. Paint prime coat only.
 3. Provide recess in floor to receive mat. Mat N.I.C.
 4. Precast janitor sink base.
 5. Ceramic tile cove base.
 6. Paint all exposed concrete surfaces of wood battery box w/epoxy paint.
 7. Caromguard or vinyl finish acoustic tile.
 8. Scored concrete block.
 9. Areas designated on WF drawings to receive carpet shall have harder and sealer applied to concrete floor slab.
 10. Add a. Concrete block wall joints are to be struck finish b. Concrete block walls are to receive one coat of base block filler (B-100) c. Concrete block walls are to receive two coats of red-oxiding paint (R-100) by Sponcor and d. Cove base by Sponcor (N.I.C.).

FINISH SCHEDULE
 General Notes
 Extend gypsum wallboard to underside of construction unless otherwise noted.
 Concrete floors to have steel trowel finish unless otherwise noted.
 Vinyl asbestos tile, vinyl base, and carpeting are not in this contract.
 See wall finish drawings for extent of painting and carpeting.