
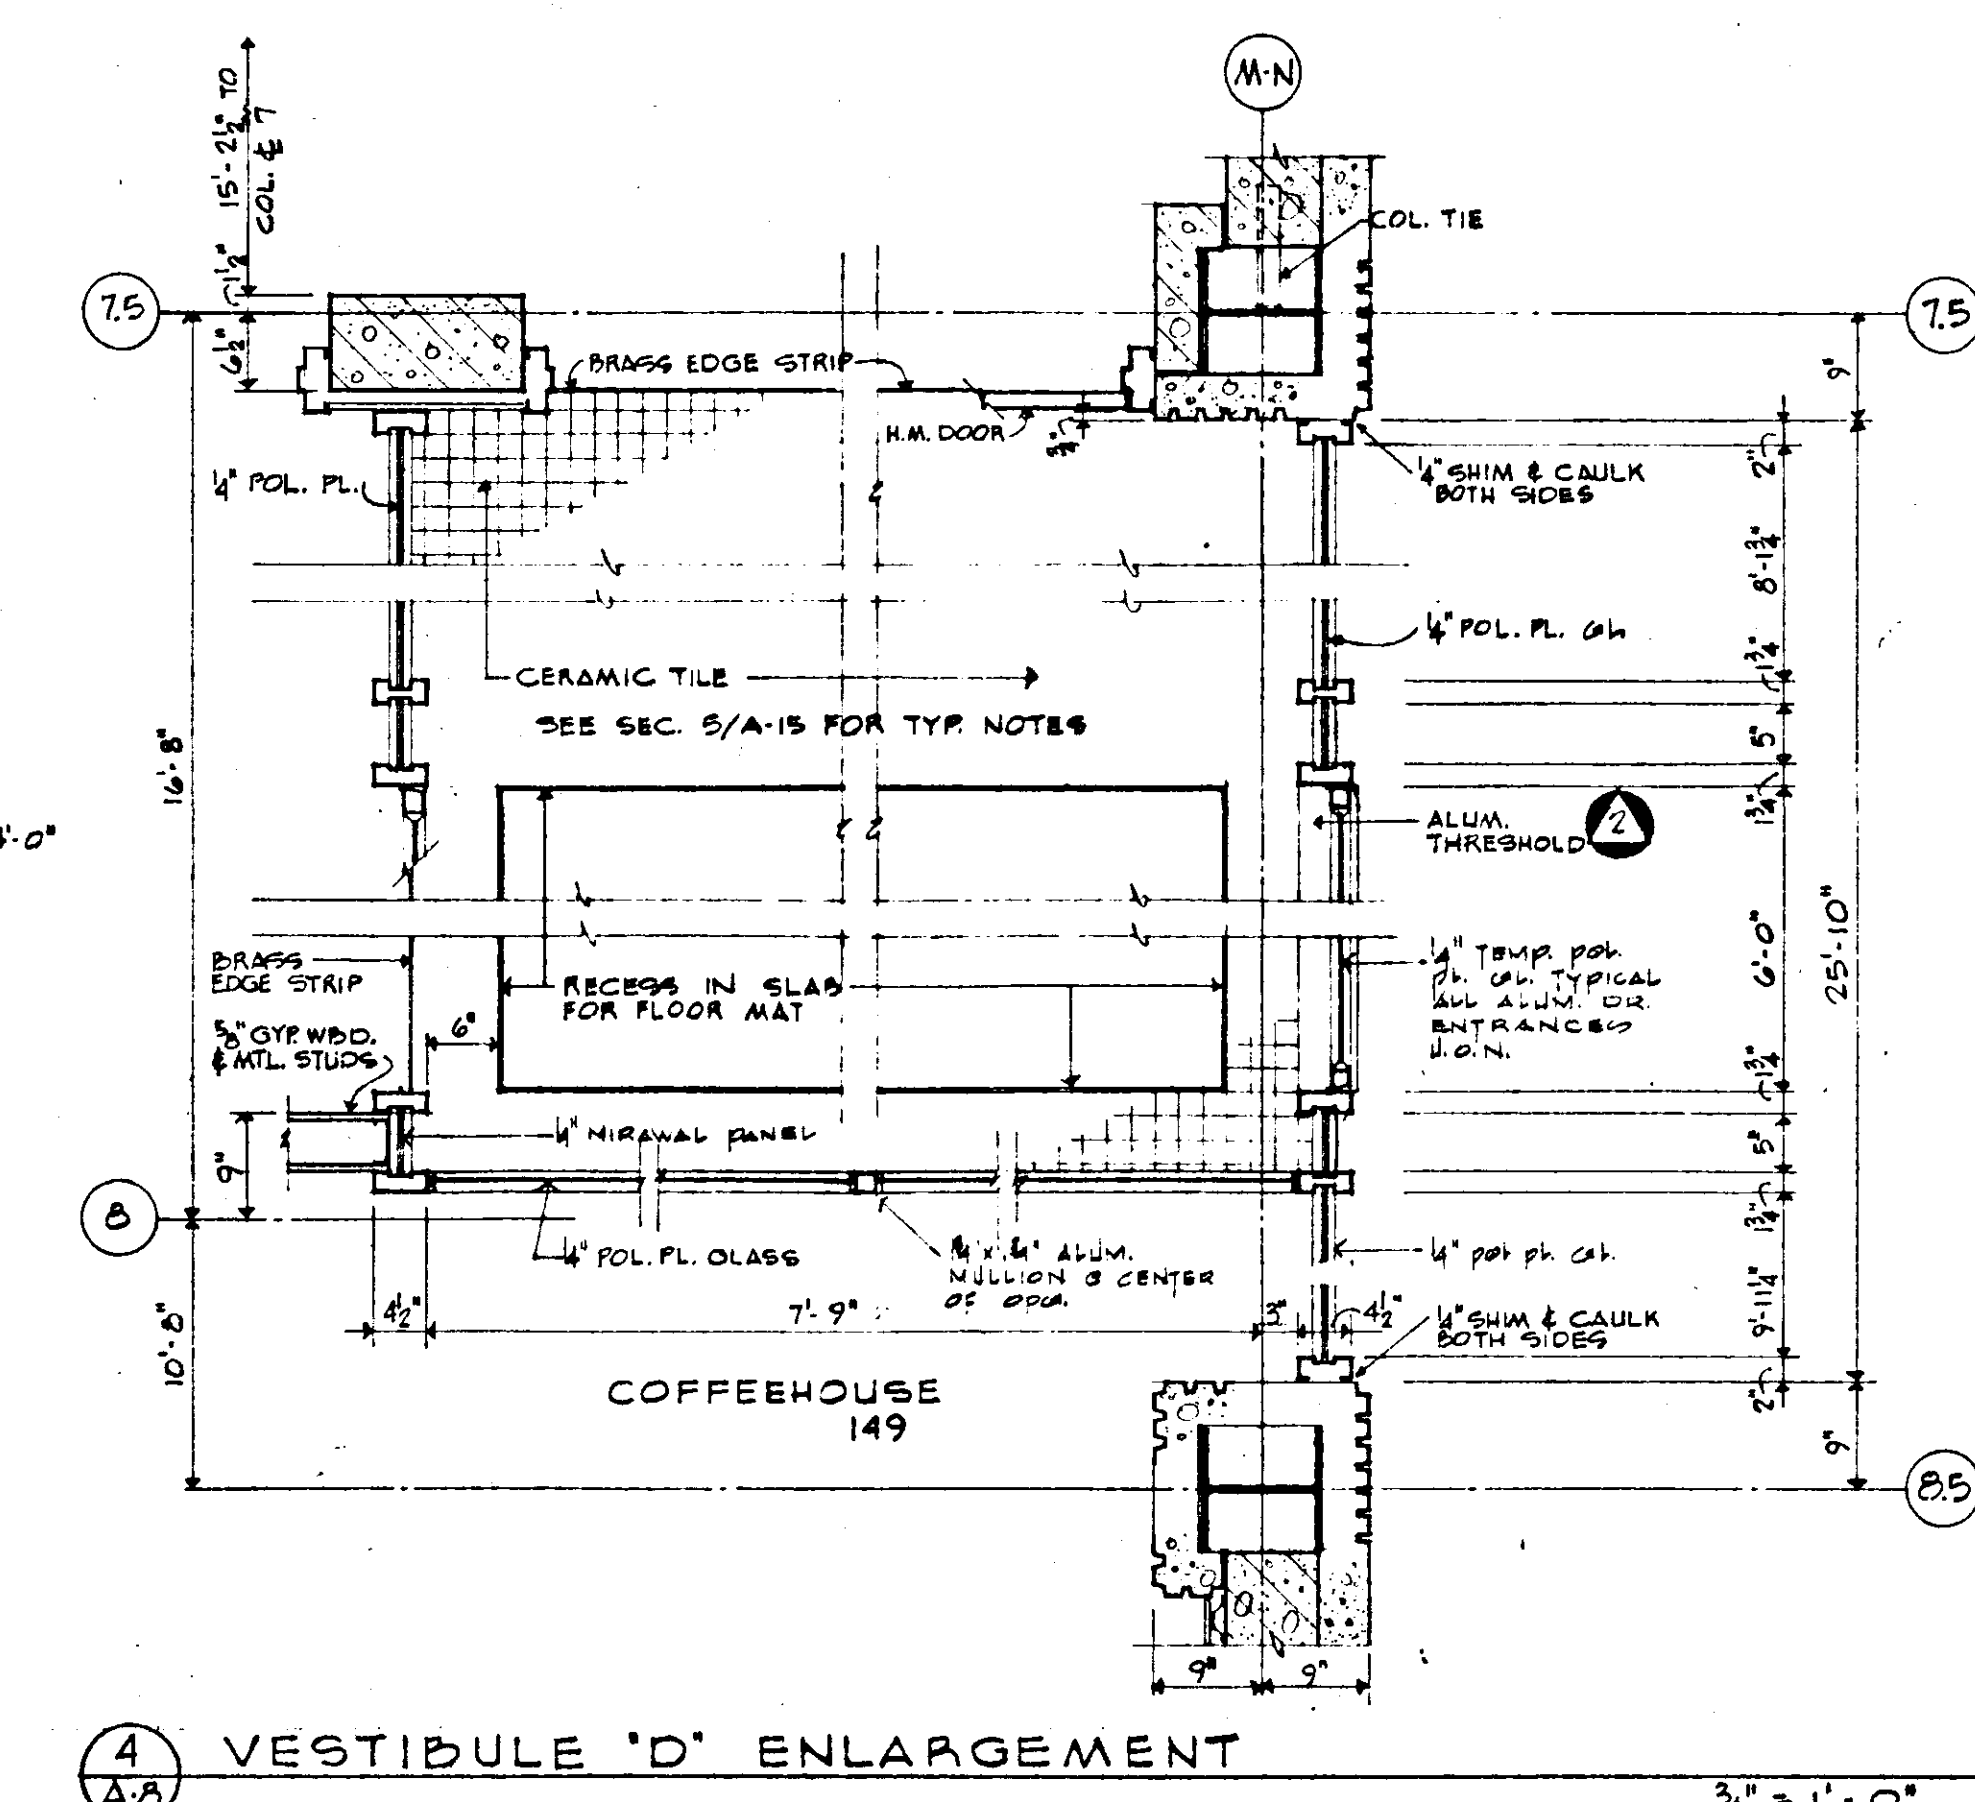
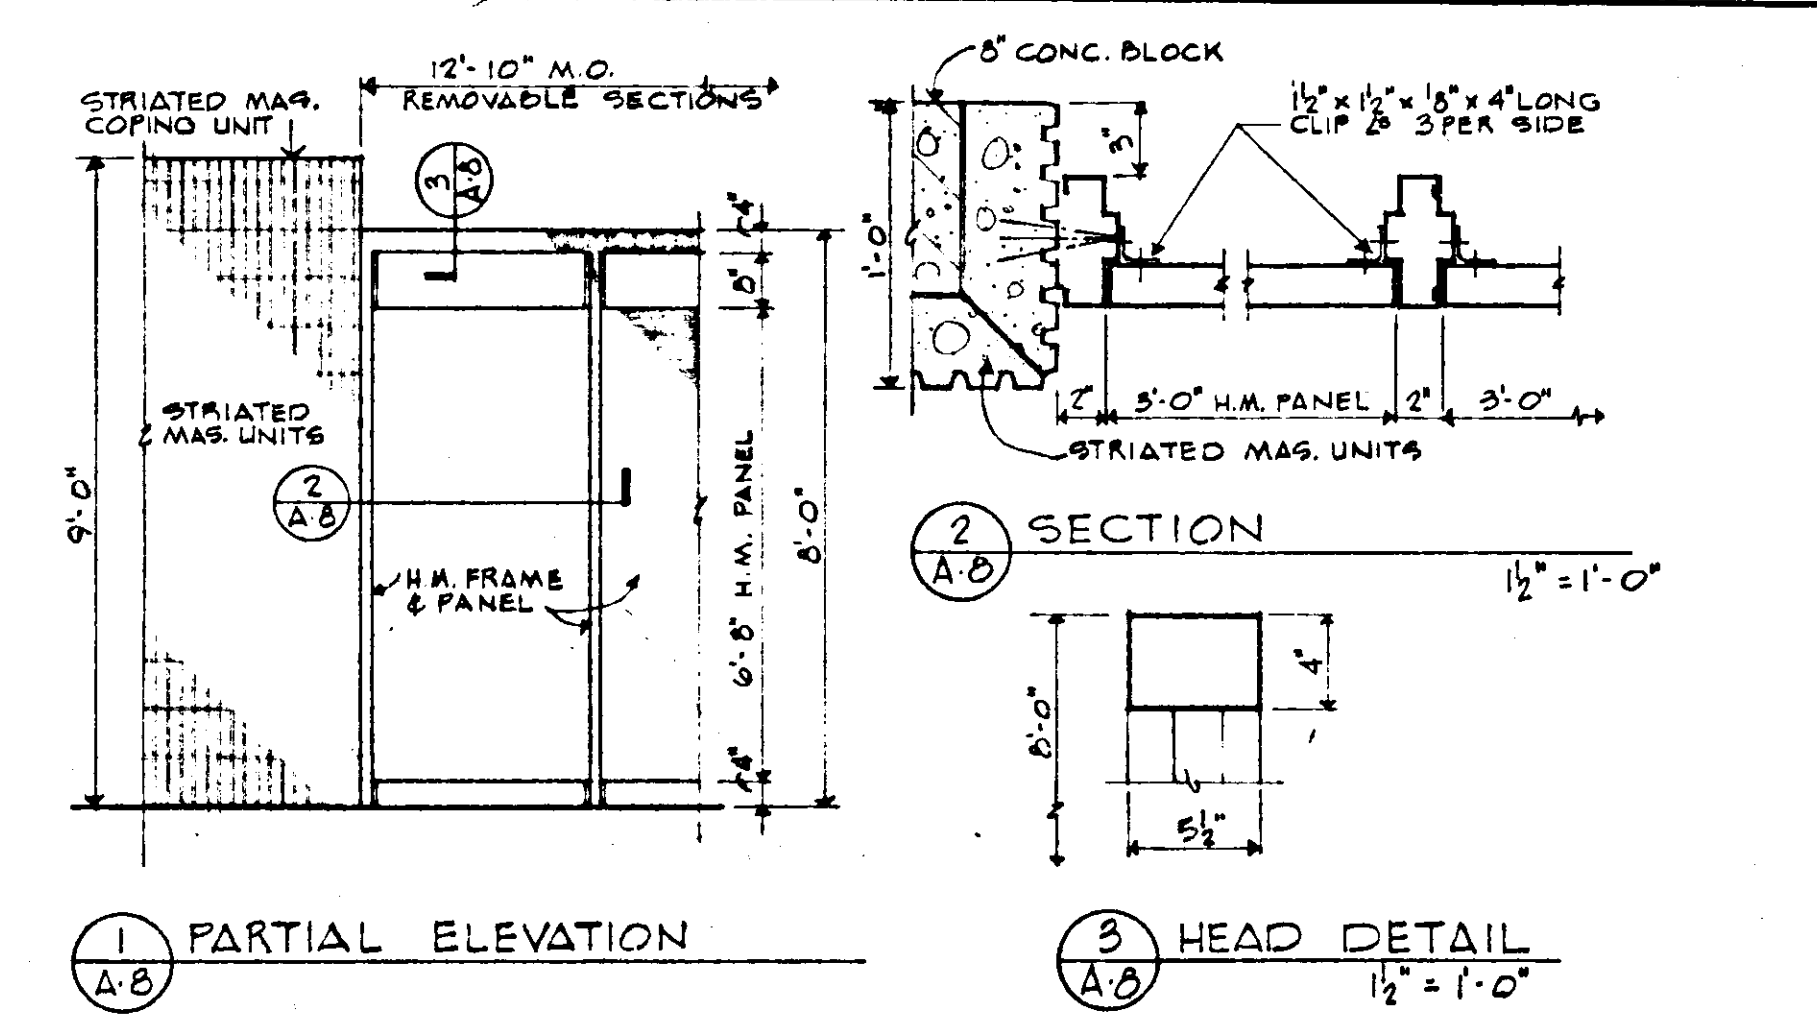


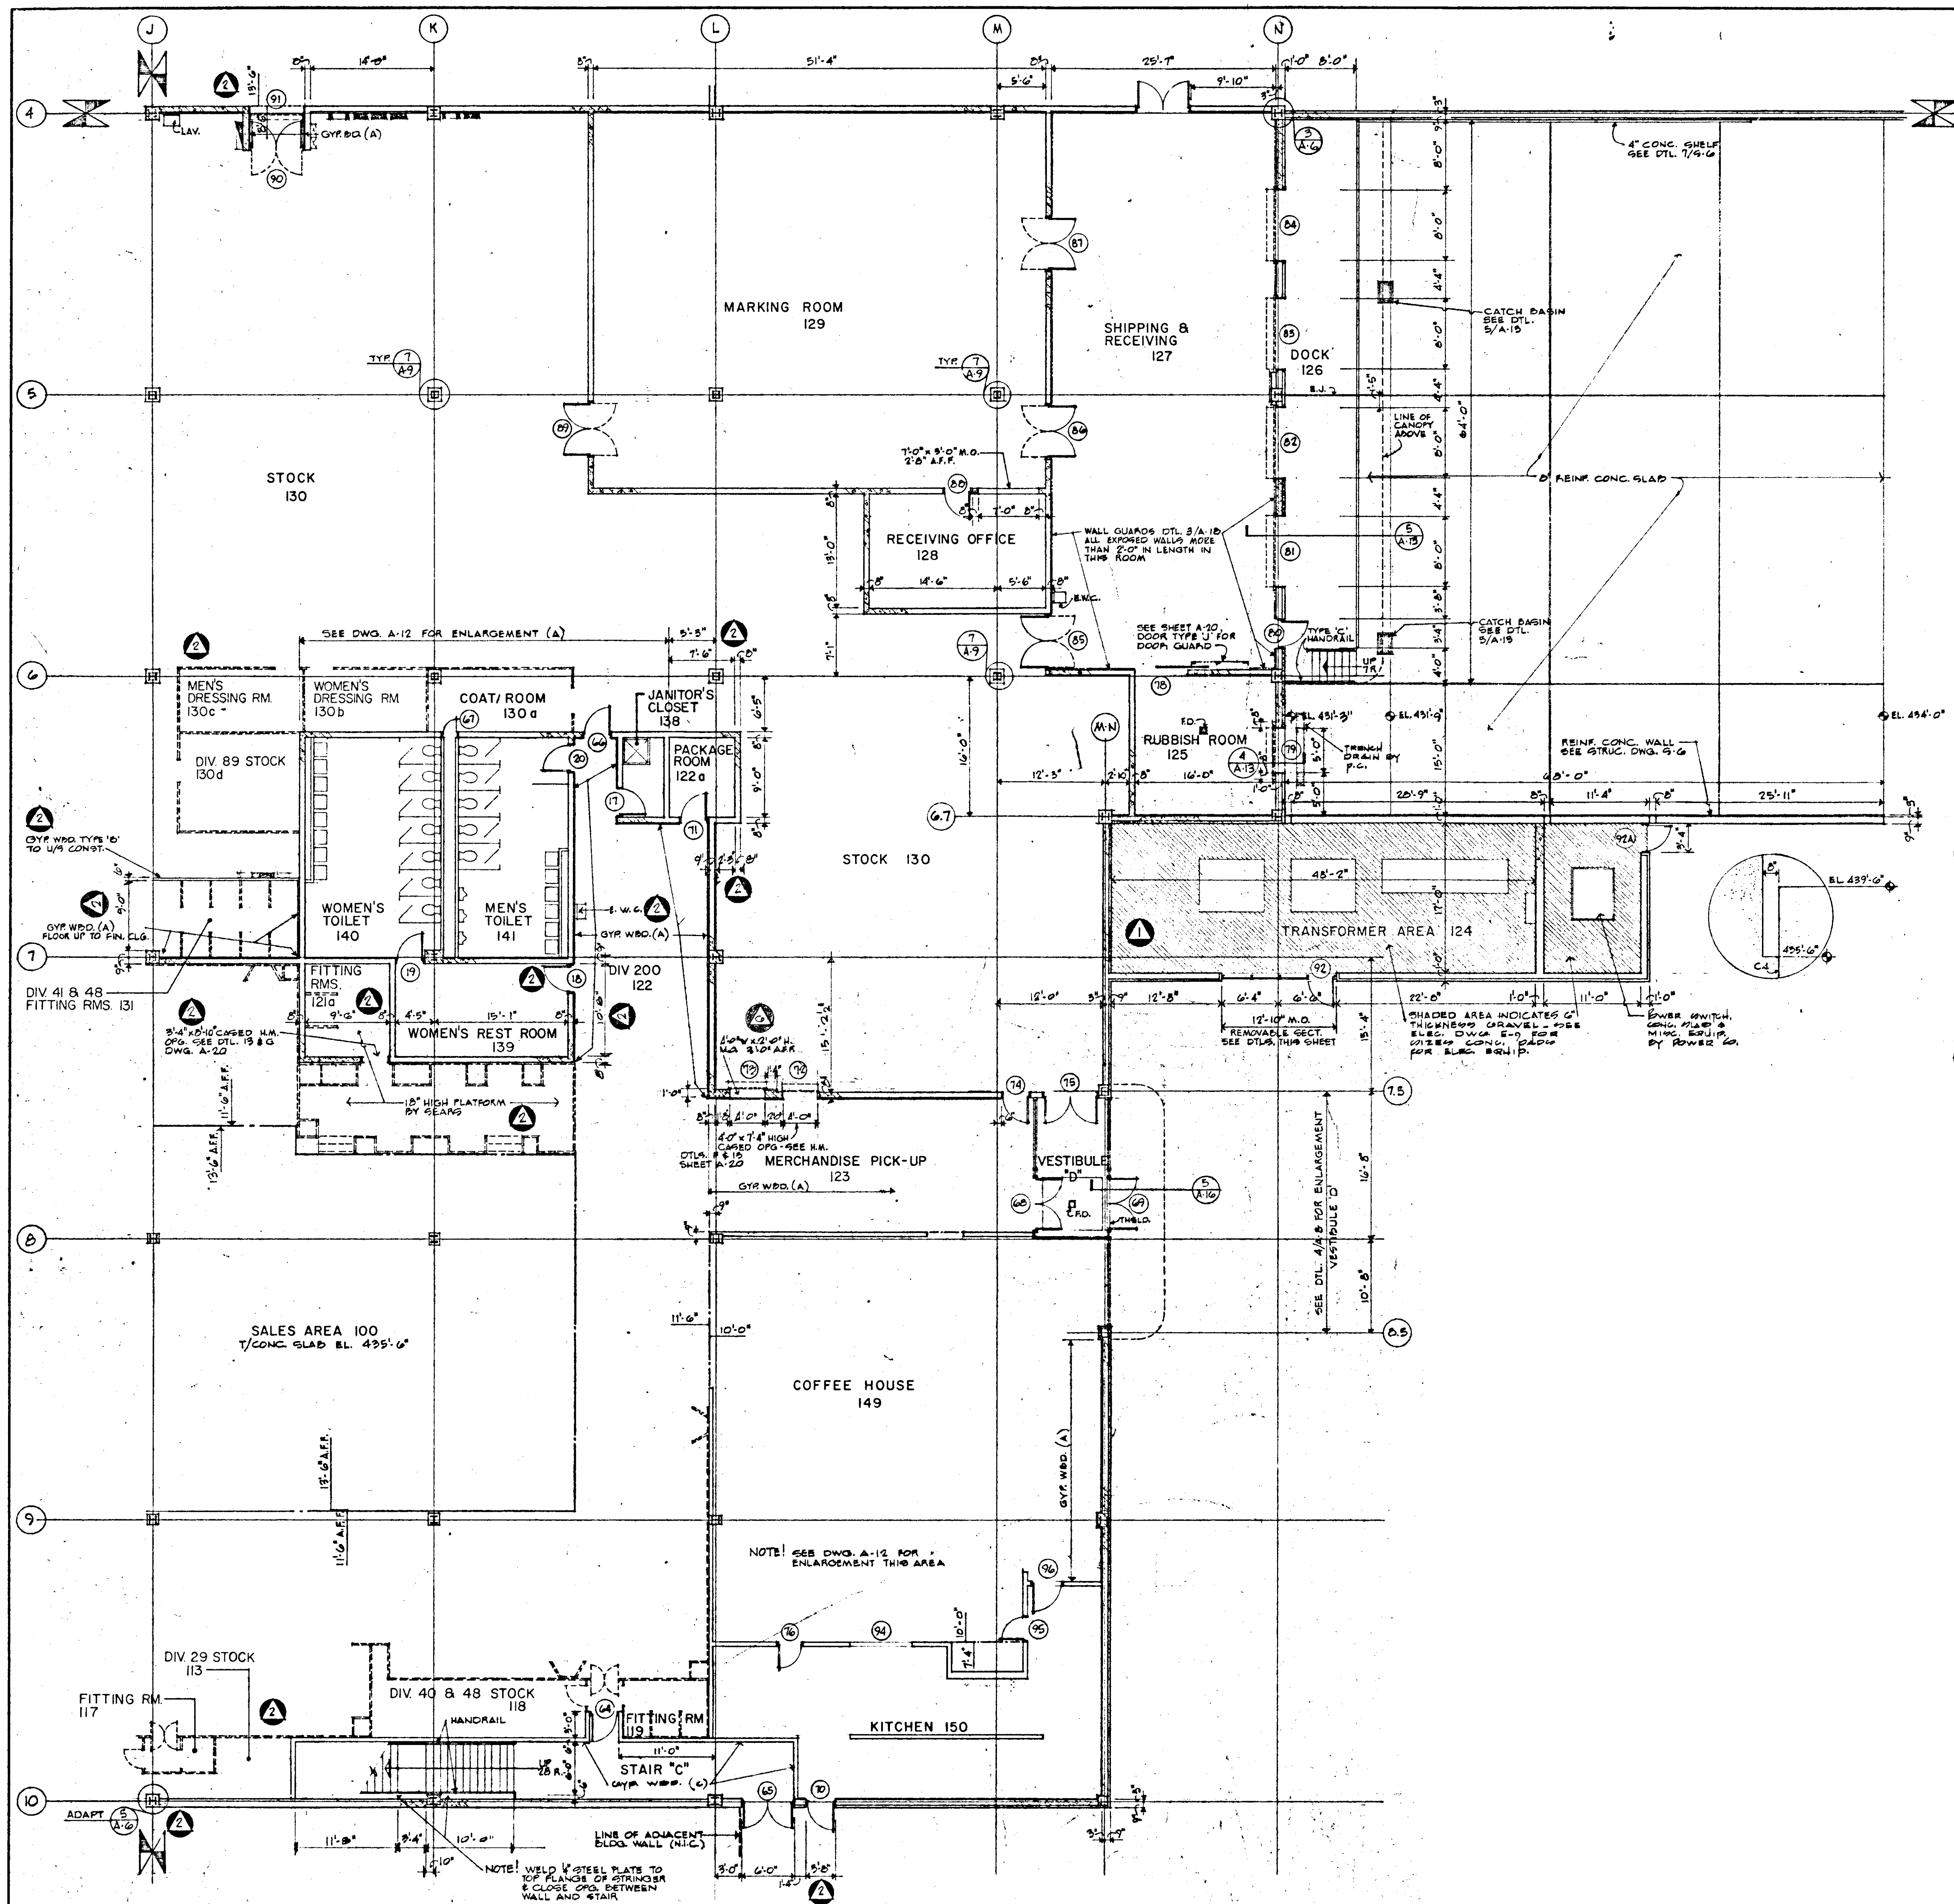

ALLAN B. MITCHELL and ASSOCIATES ARCHITECTS PITTSBURGH, PA.

ELECTRONIC CONTROL #
R1634 008 AB

FIRST FLOOR - QUADRANT N° 4
RETAIL STORE and 23 CAR AUTO SERVICE
SEARS ROEBUCK & COMPANY
SECURITY SQUARE - BALTIMORE WEST, MARYLAND

APR. 10, 1972
NOV. 1, 1971
OCT. 1, 1971

SCALE 1/8" = 1'-0"
DATE AUG. 12, 1971
REVISED

DRAWING NUMBER
A-8