



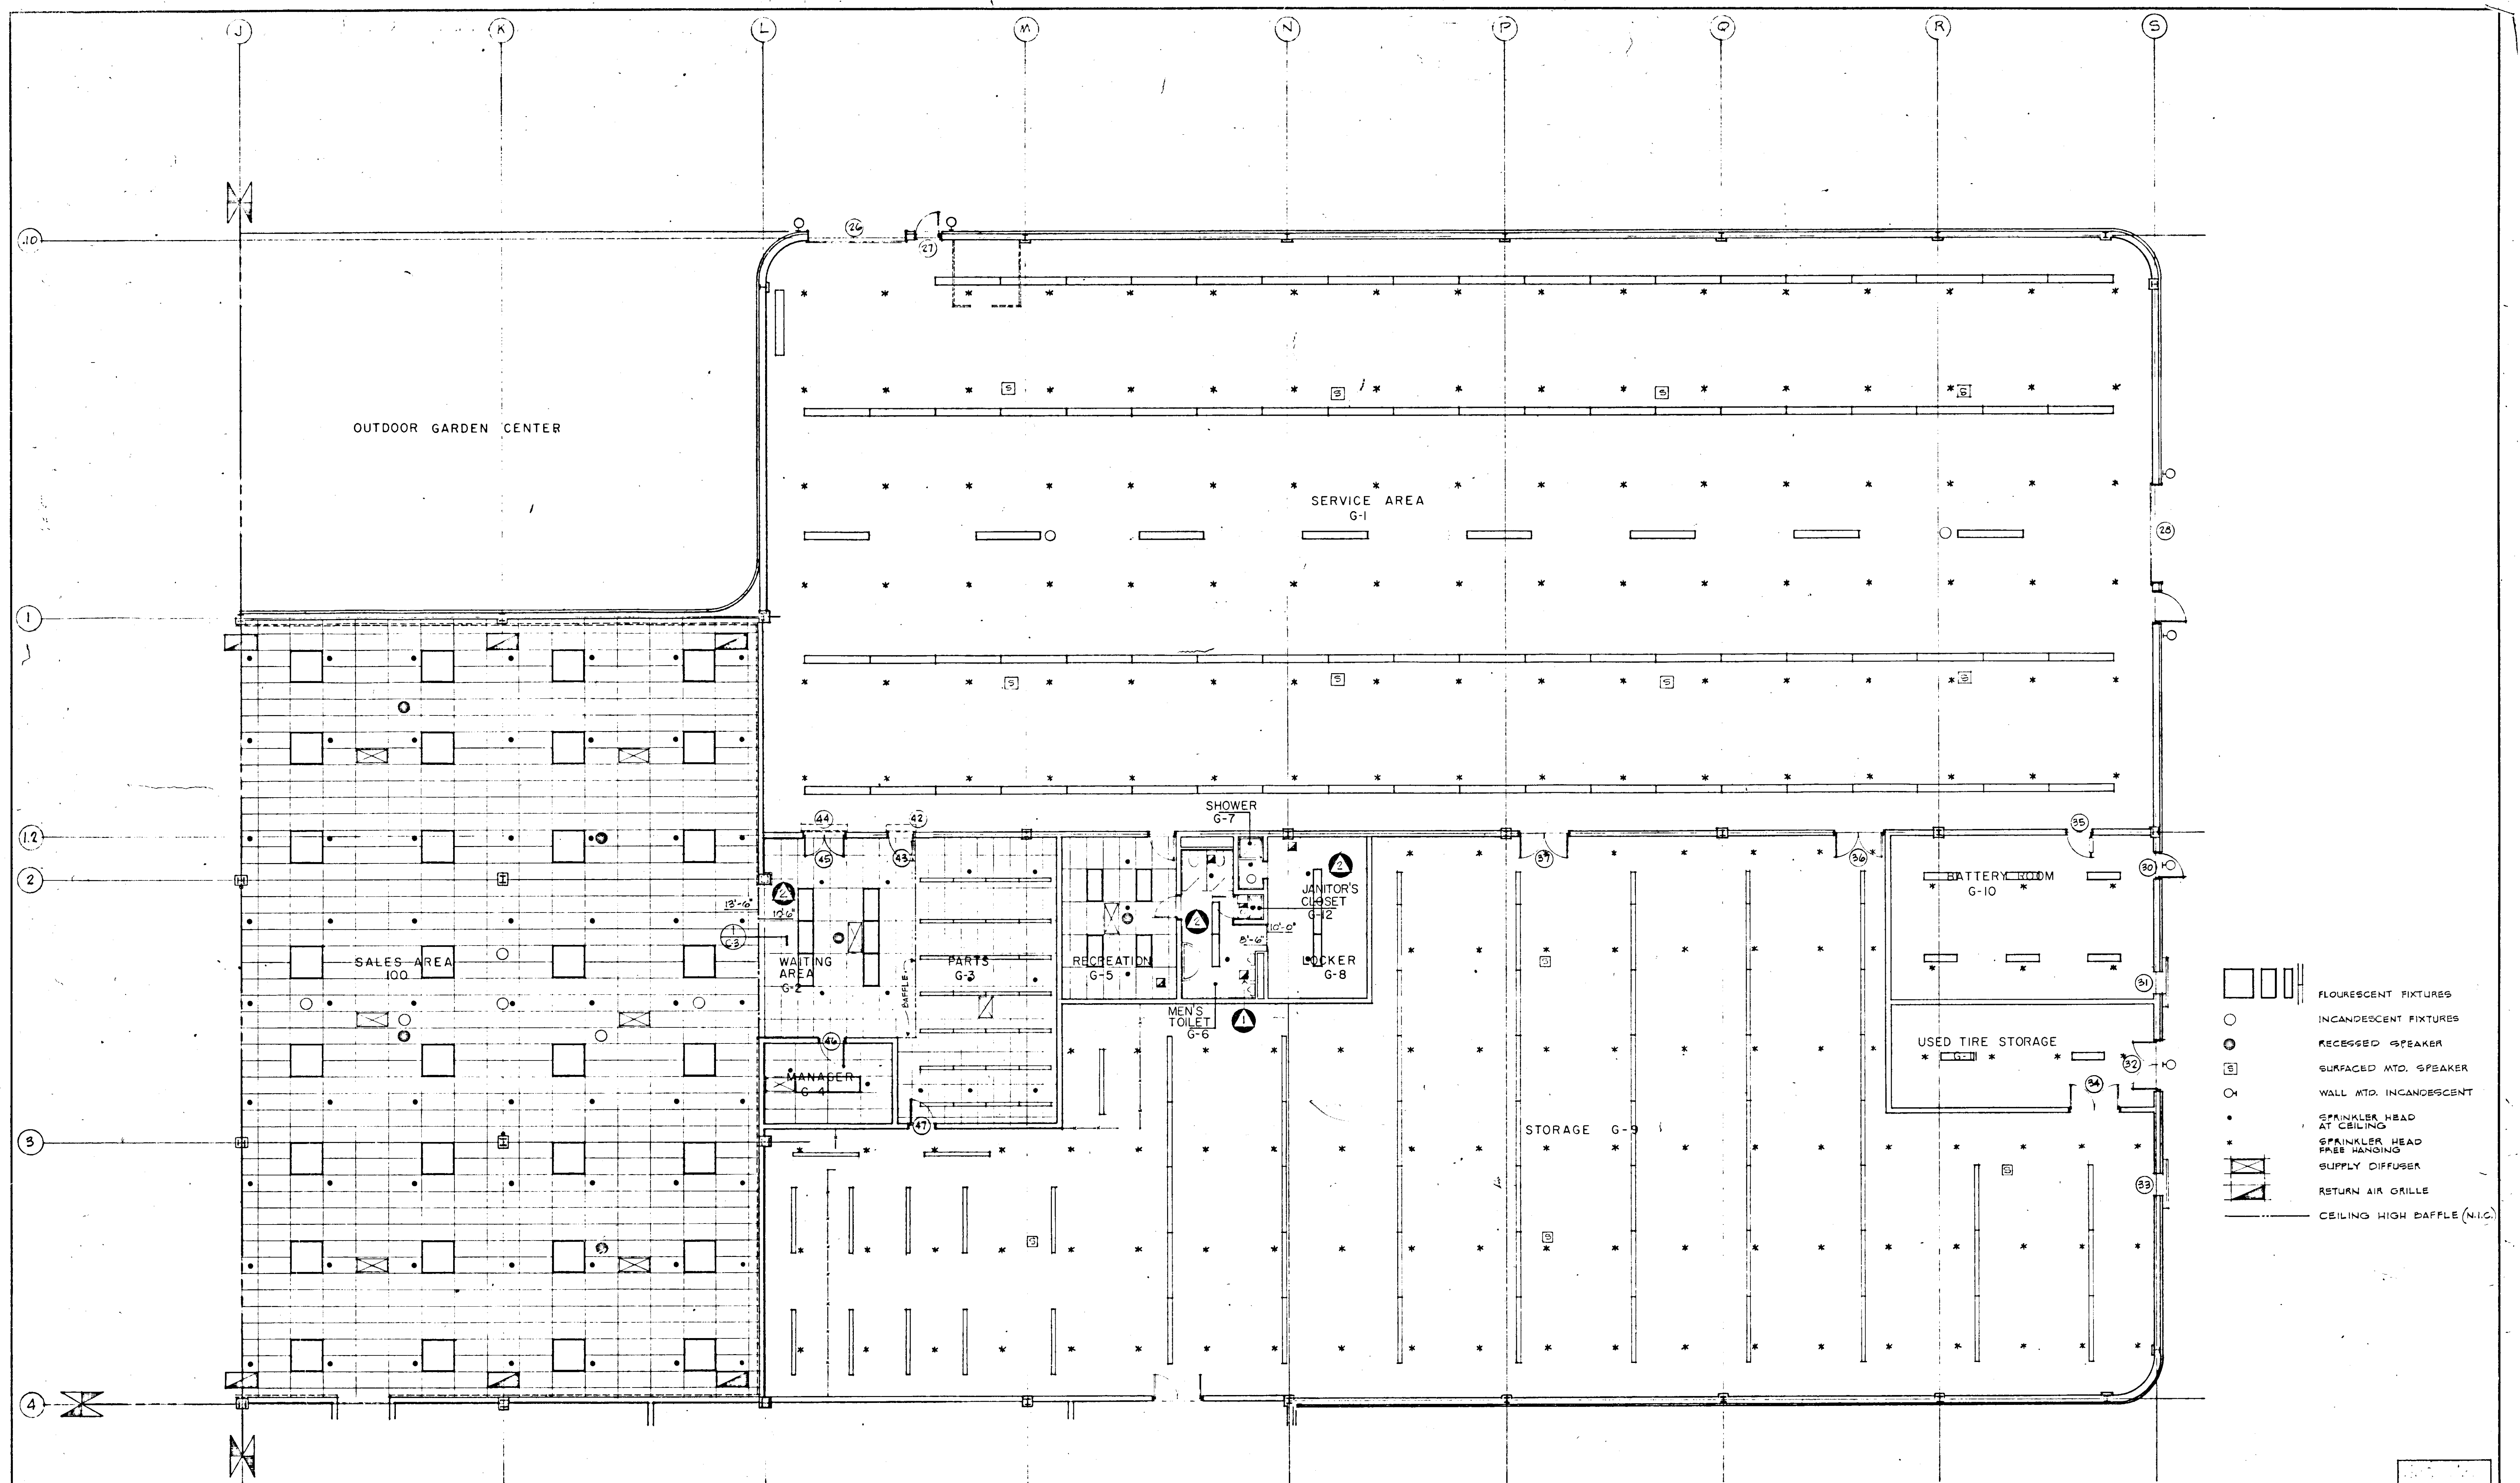

- FLOUORESCENT FIXTURES
- INCANDESCENT FIXTURES
- RECESSED SPEAKER
- SURFACED MTD. SPEAKER
- WALL MTD. INCANDESCENT
- SPRINKLER HEAD AT CEILING
- SPRINKLER HEAD BASE HANGING
- SUPPLY DIFFUSER
- RETURN AIR GRILLE
- CEILING HIGH BAFFLE (N.I.C.)

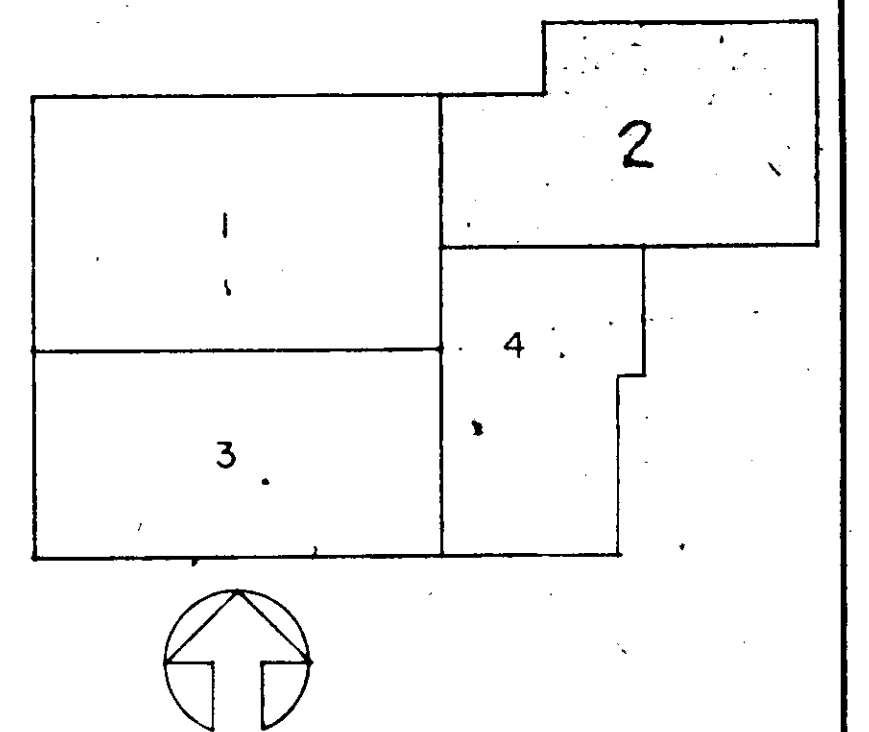


ELECTRONIC CONTROL #
R1634.023 C2

NOV. 1, 1971
OCT. 1, 1971

FIRST FLOOR - QUADRANT N° 2 - REFLECTED CEILING
RETAIL STORE and 23 CAR AUTO SERVICE
SEARS ROEBUCK & COMPANY
SECURITY SQUARE - BALTIMORE WEST, MARYLAND

SCALE 1/8" = 1'-0"
DATE AUG. 16, 1971
REVISED

DRAWING NUMBER
C-2

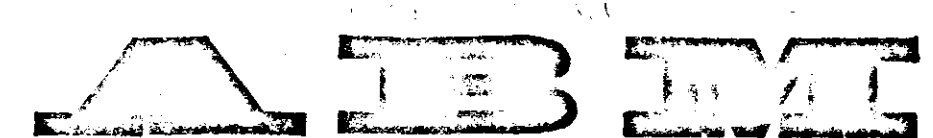

ALLAN B. MITCHELL and ASSOCIATES ARCHITECTS PITTSBURGH, PA.

