

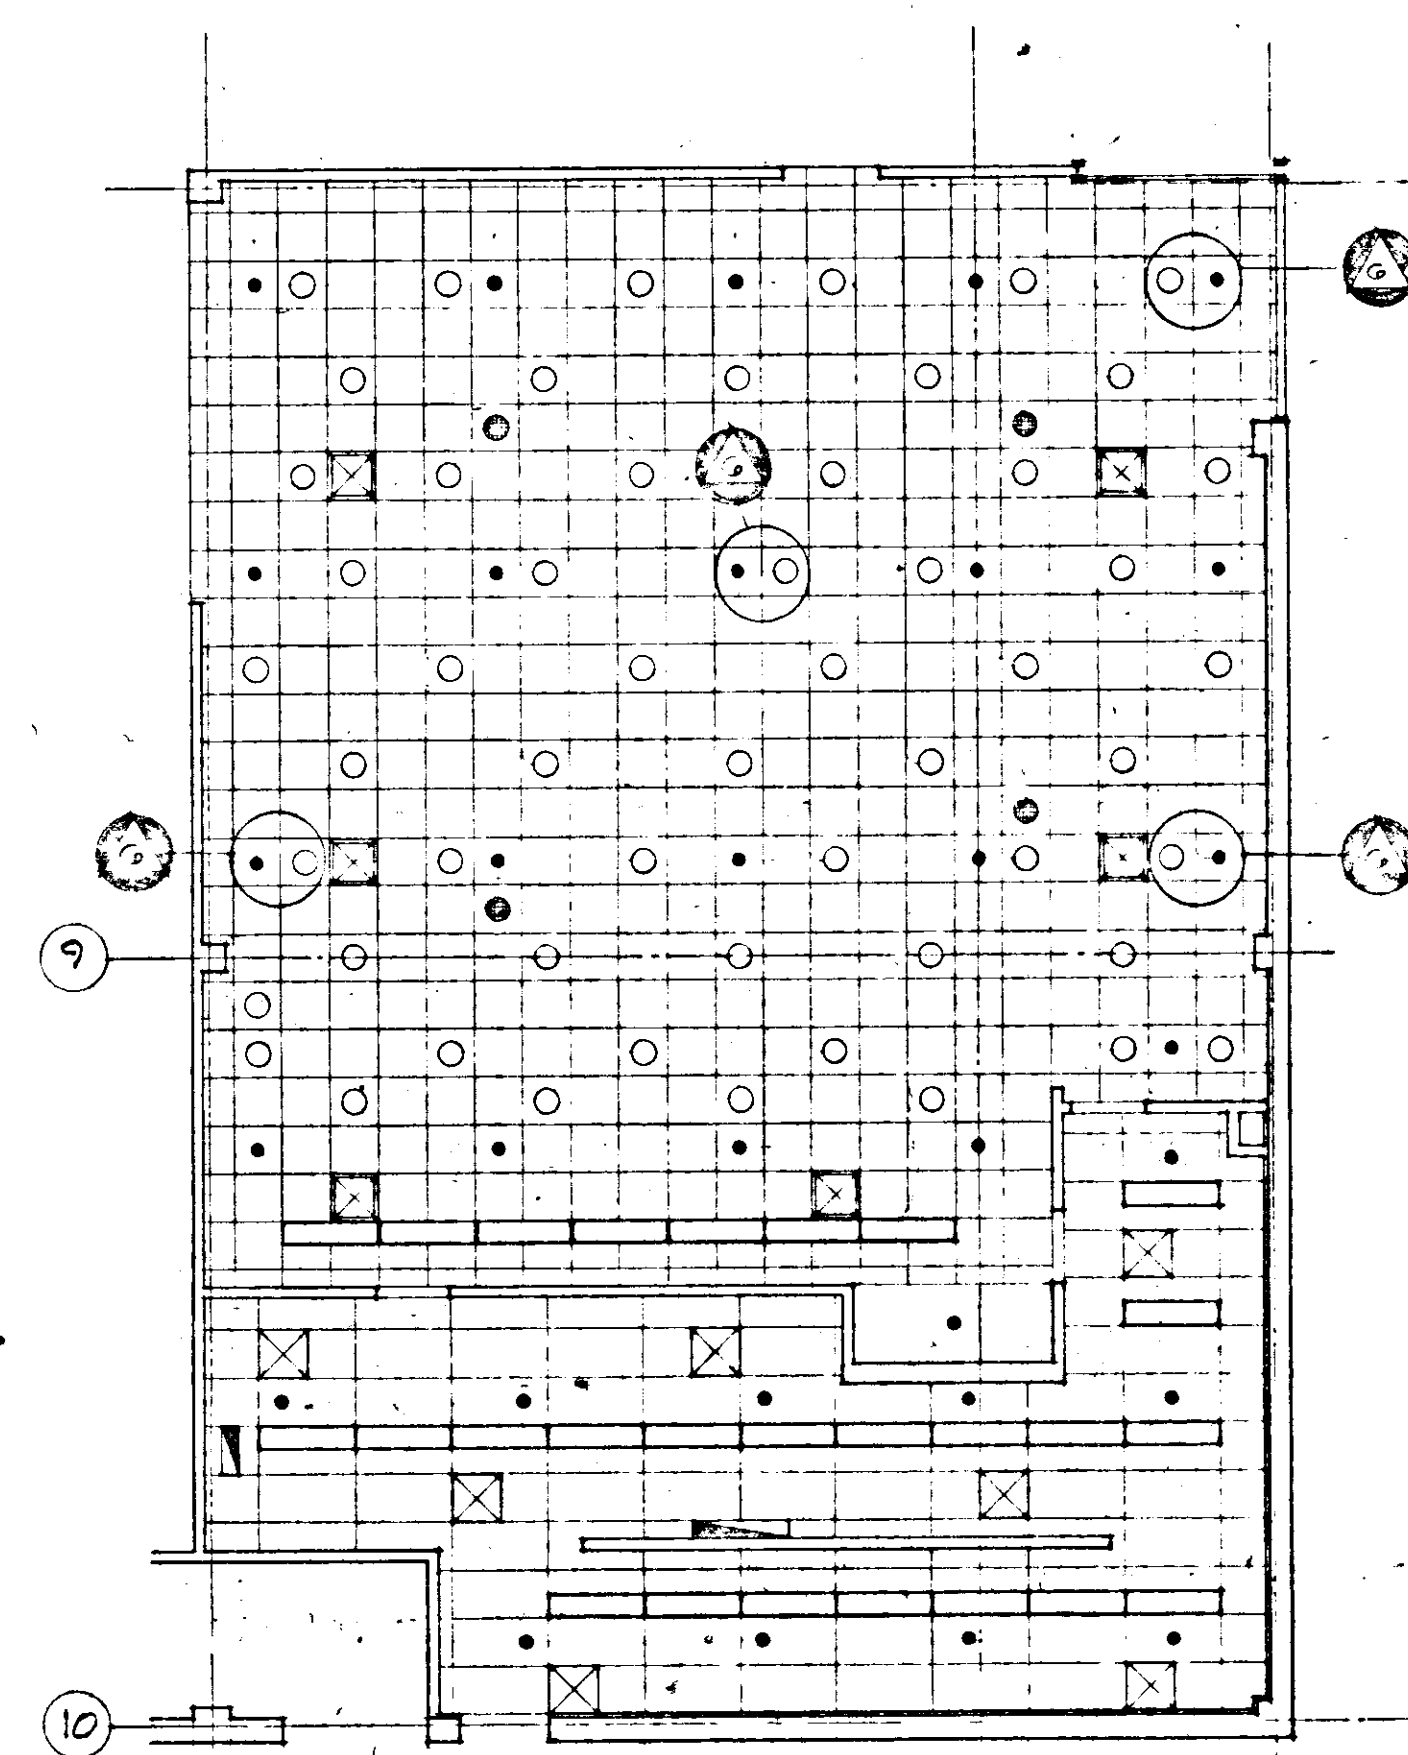


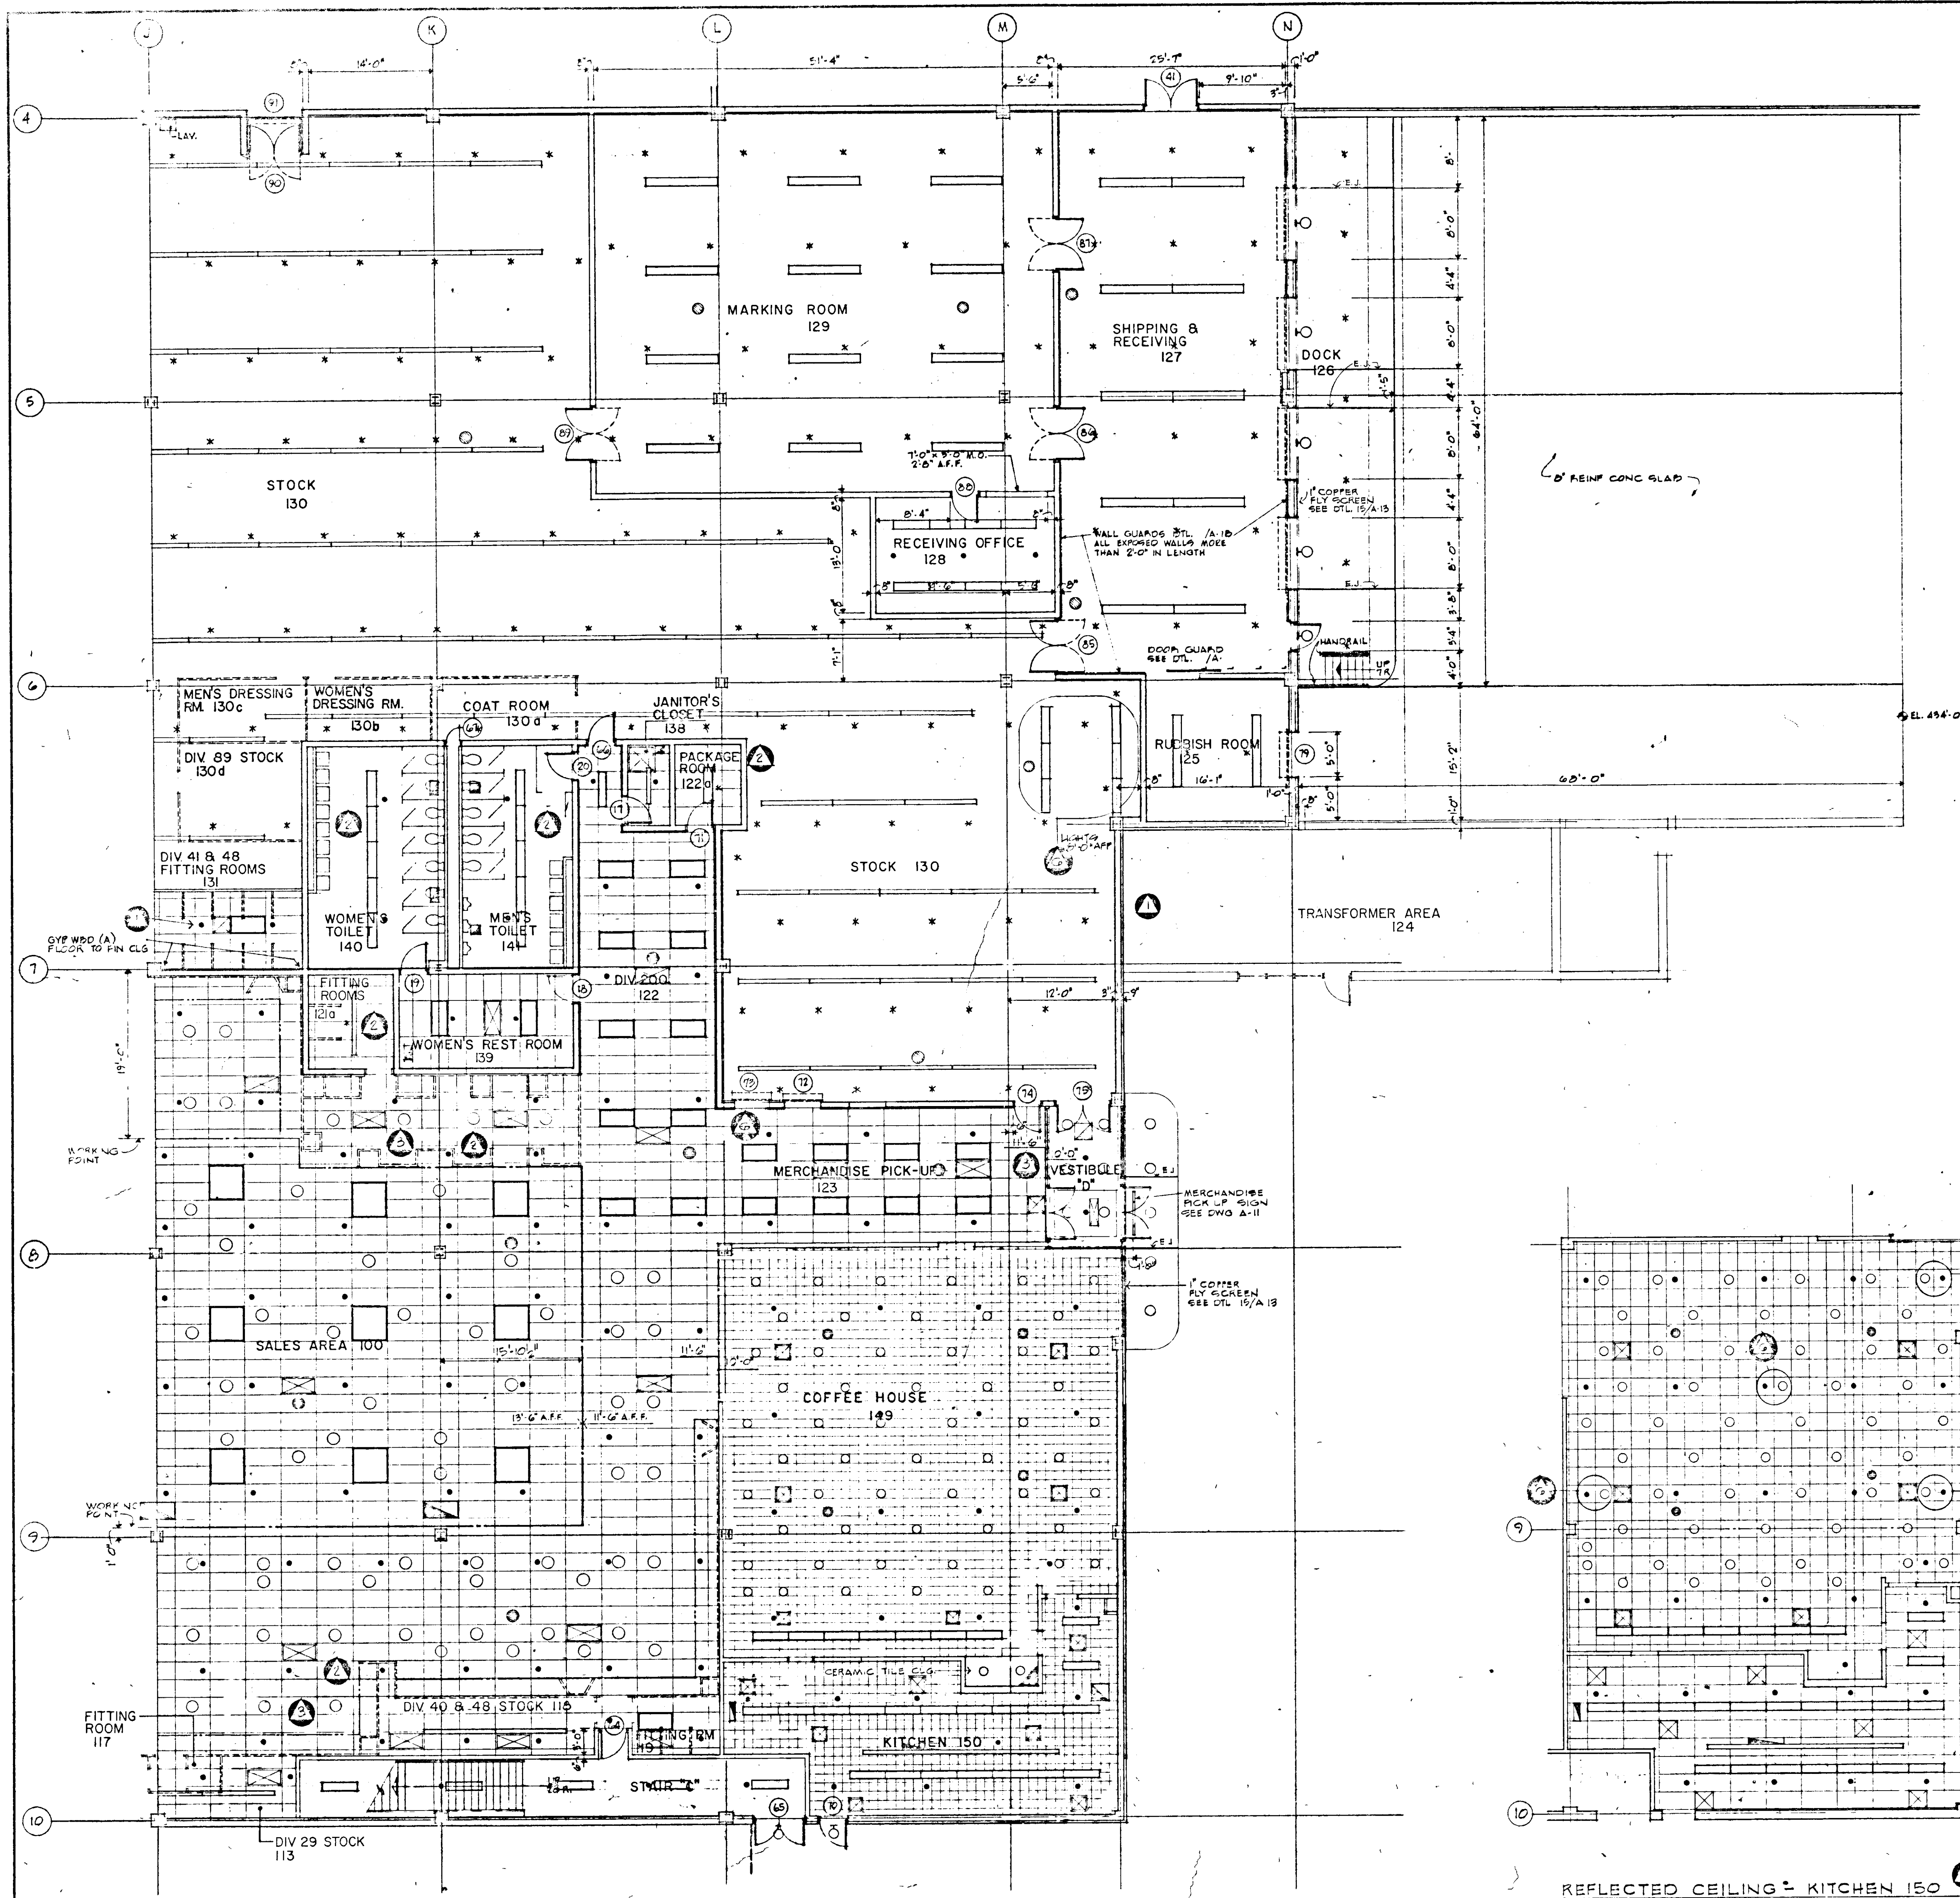

- FLUORESCENT FIXTURES
- INCANDESCENT FIXTURE
- WALL MTD. INCANDESCENT
- RECESSED CEILING SPEAKER
- SURFACE MTD. SPEAKER
- SPRINKLER HEAD AT CEILING
- SPRINKLER HEAD FREE HANGING
- BULKHEAD
- SUPPLY DIFFUSER
- RETURN AIR GRILLE
- CEILING HIGH BAFFLE (N.C.)

NOTE: ADDENDUM #1 DRAWING A-22 SHOWN ON THIS DRAWING

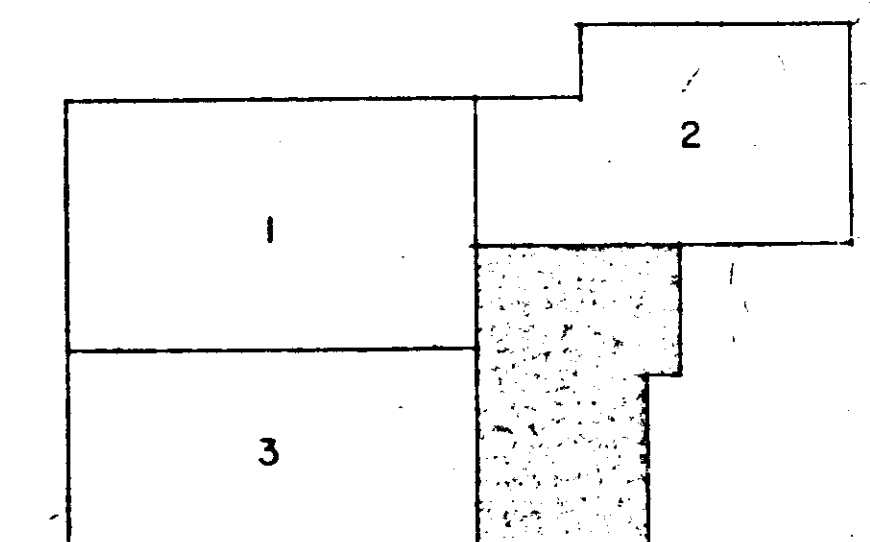

REFLECTED CEILING - KITCHEN 150 & COFFEE HOUSE 149

ELECTRONIC CONTROL # R1634 025 C4

APR. 15, 1972
FEB. 7, 1972
NOV. 1, 1971
OCT. 1, 1971

ALAN B. MITCHELL
1700-B
BALTIMORE, MARYLAND
21201

ALAN B. MITCHELL and ASSOCIATES ARCHITECTS, P.C. PHILADELPHIA, PA.

FIRST FLOOR - QUADRANT #4 - REFLECTED CEILING
RETAIL STORE and 23 CAR AUTO SERVICE
SEARS ROEBUCK & COMPANY
SECURITY SQUARE - BALTIMORE WEST, MARYLAND

SCALE 1/8" = 1'-0"
DATE AUG. 12, 1971
REVISED
DRAWING NUMBER C-4