



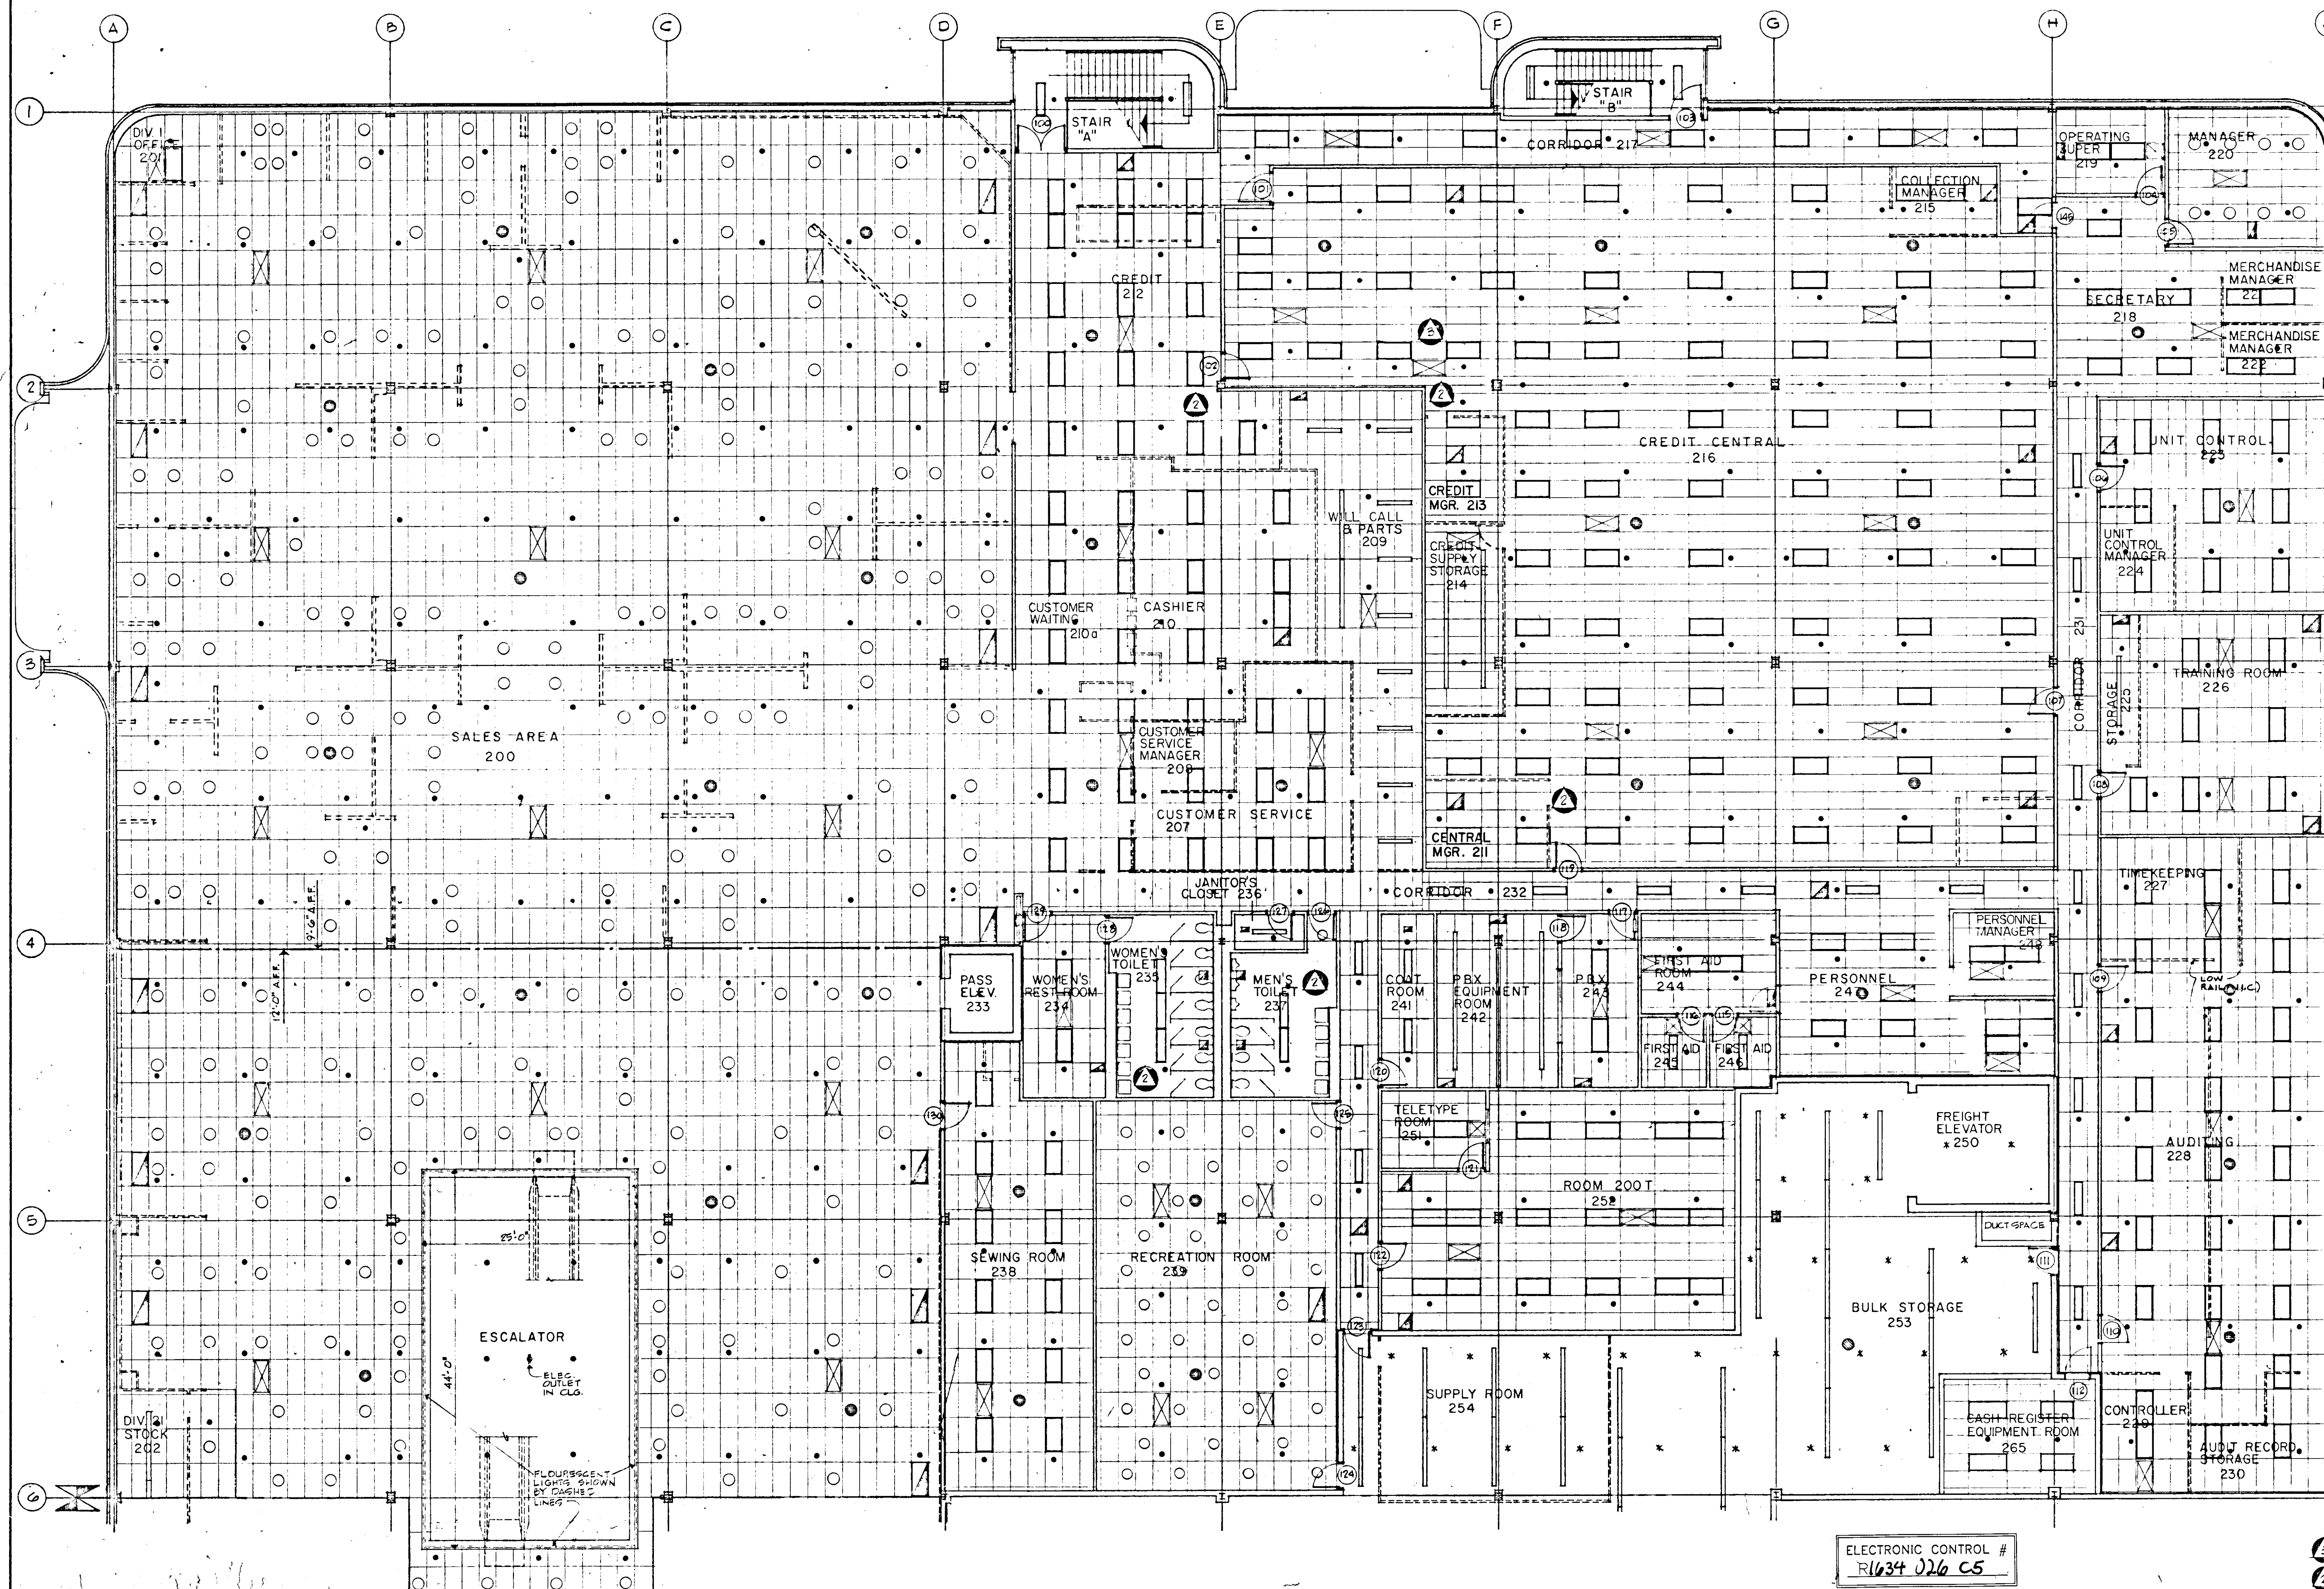

- FLUORESCENT FIXTURES
- INCANDESCENT FIXTURE
- CEILING SPEAKER
- SURFACE MTD. SPEAKER
- SPEAKER HEAD AT CEILING
- SPEAKER HEAD FREE HANGING
- BULKHEAD
- SUPPLY DIFFUSER
- RETURN AIR GRILLE
- CEILING HIGH DAPPLE (NIG)

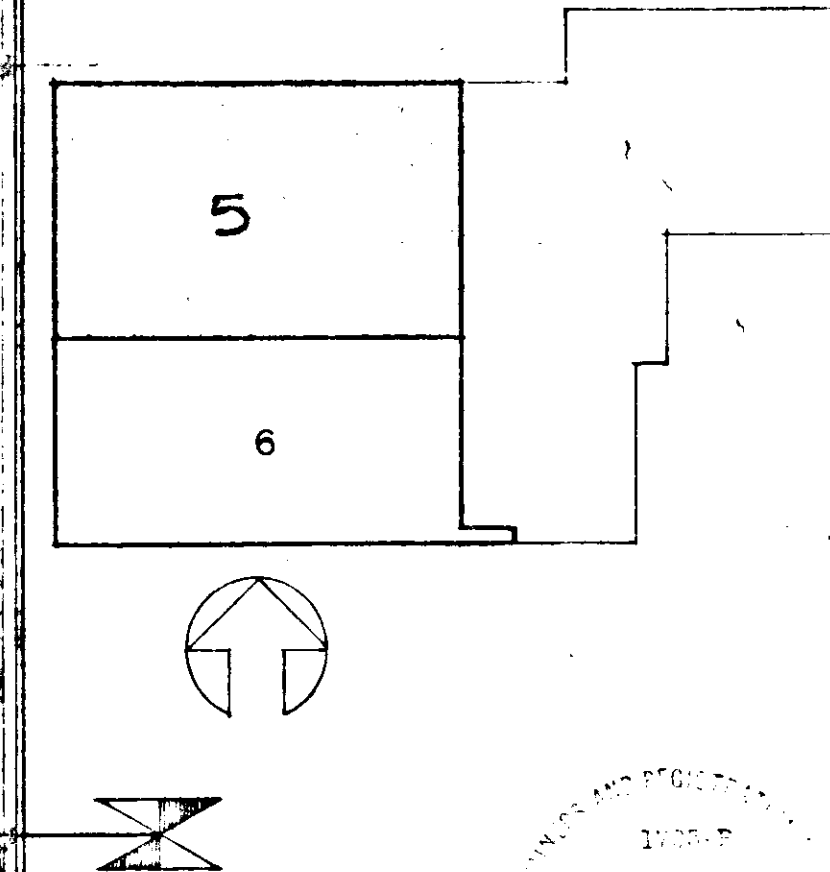


ELECTRONIC CONTROL #
R1634 026 C5

FEB. 7, 1972
NOV. 1, 1971

SECOND FLOOR - QUADRANT, N° 5 - REFLECTED CEILING
RETAIL STORE and 23 CAR AUTO SERVICE
SEARS ROEBUCK & COMPANY
SECURITY SQUARE - BALTIMORE WEST, MARYLAND

SCALE 1/8" = 1'-0"
DATE AUG. 16, 1971
REVISED

DRAWING NUMBER
C-5

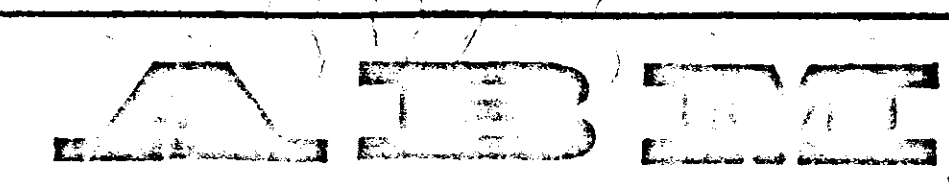

ALLAN B. MITCHELL and ASSOCIATES ARCHITECTS PITTSBURGH, PA.