
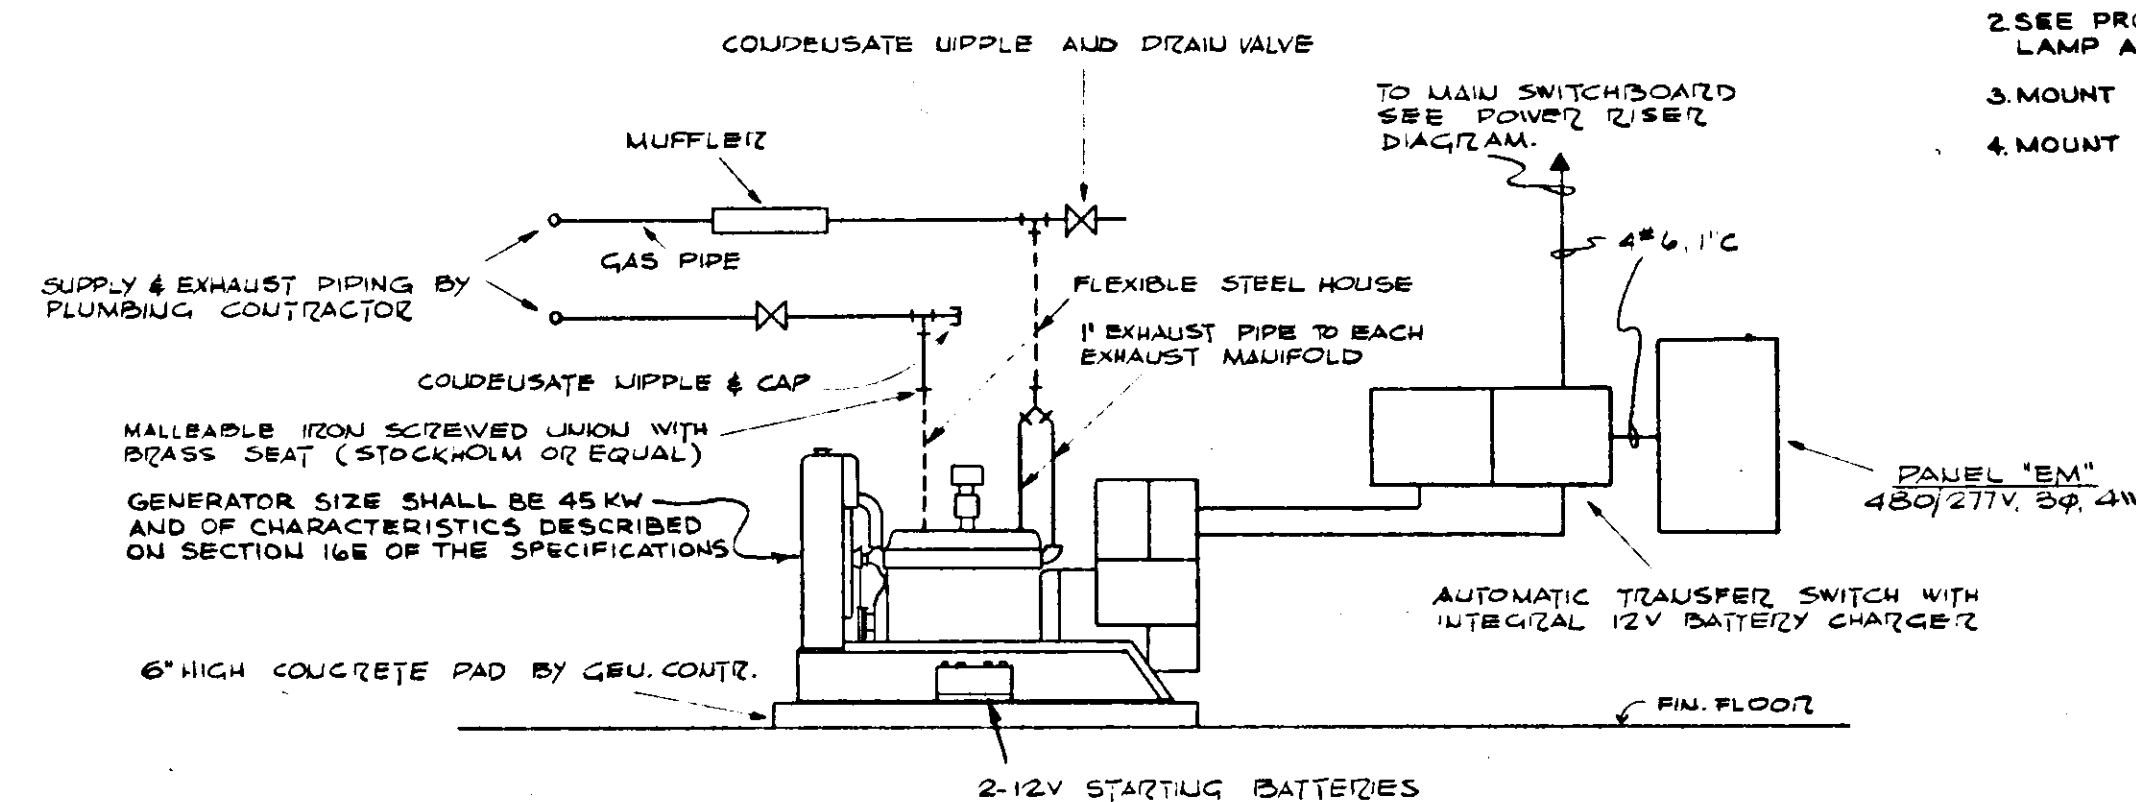
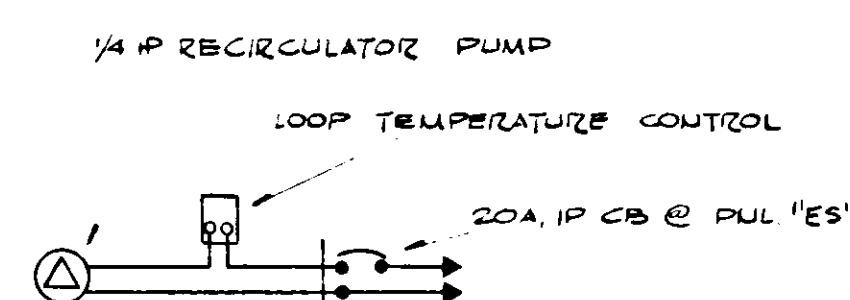
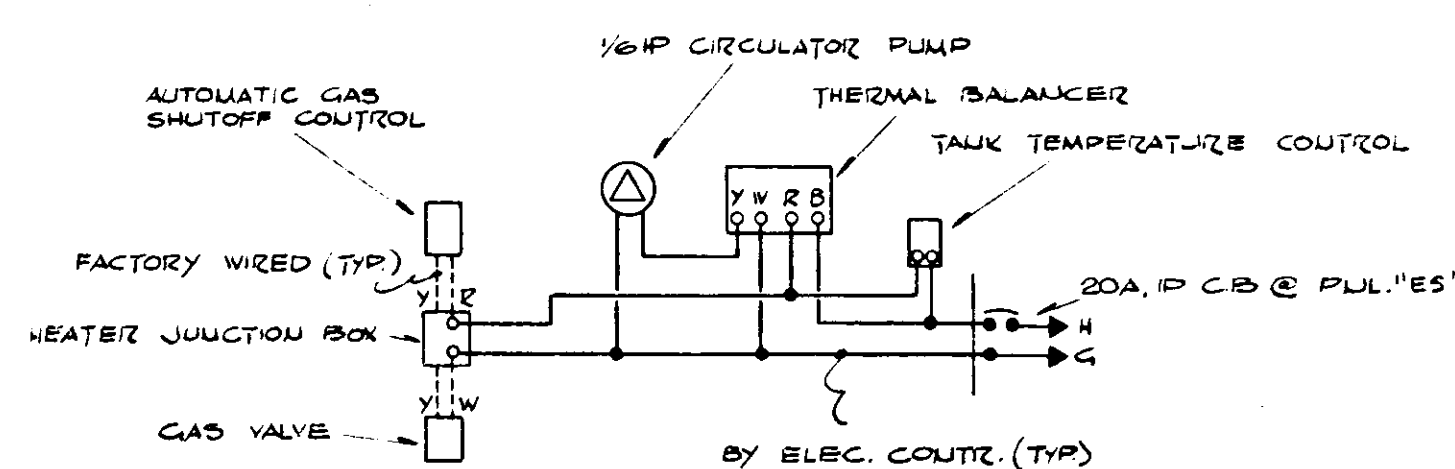


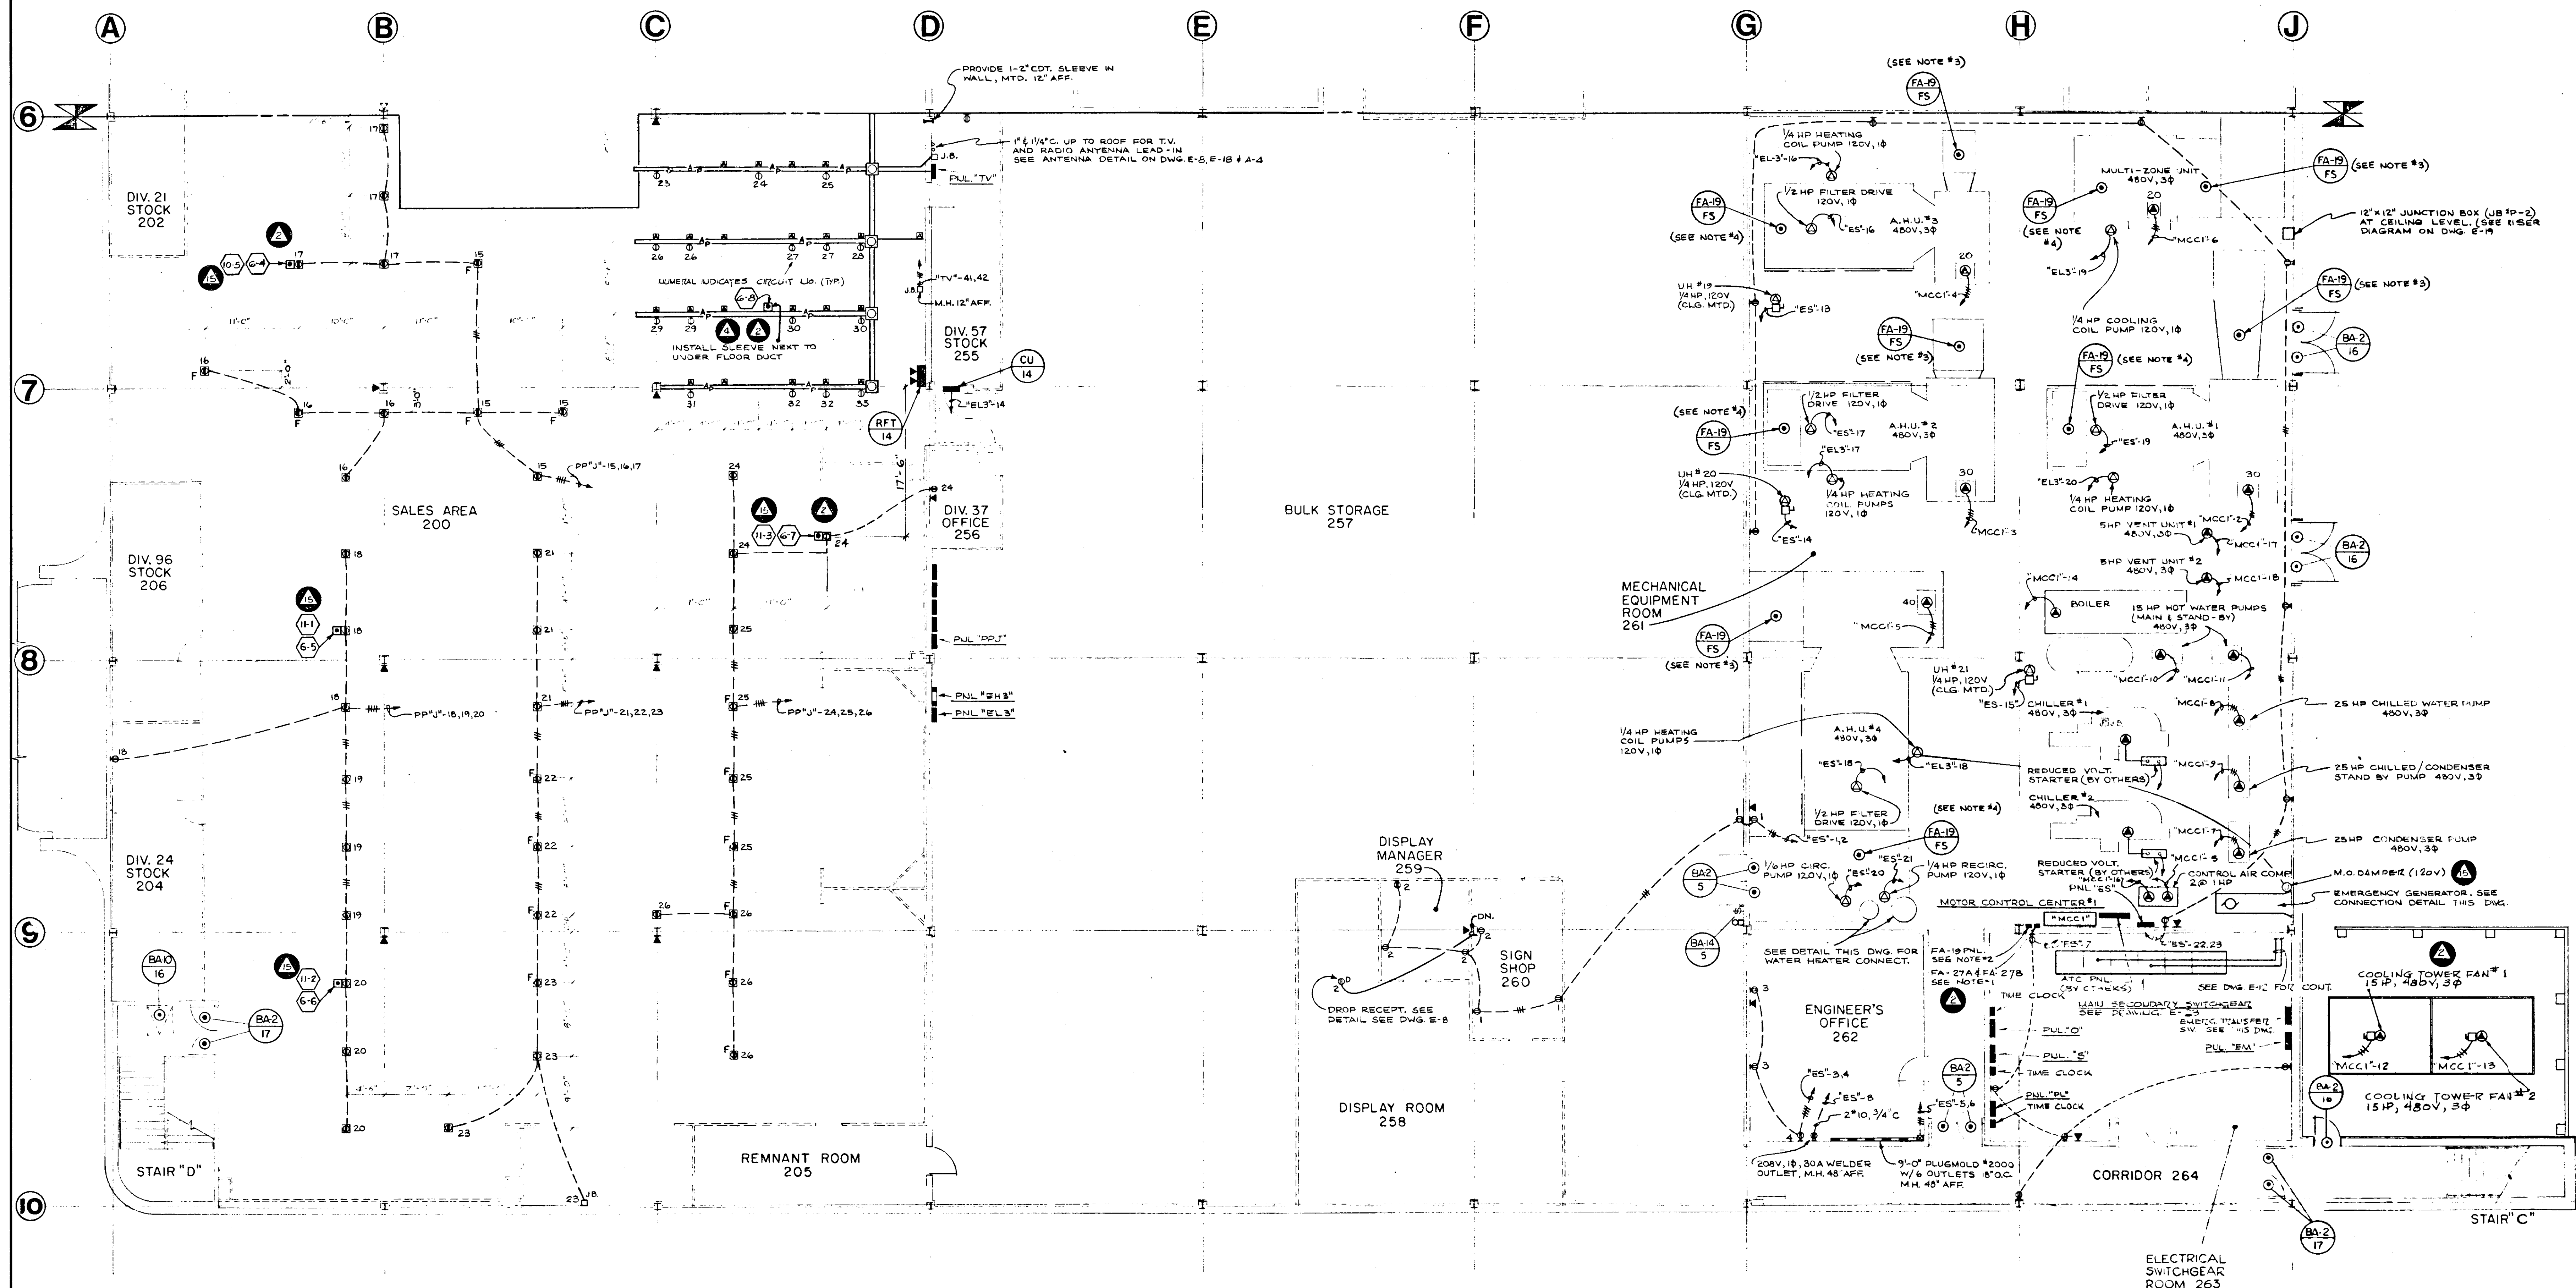

- NOTES
1. SEE DWG. E-20 FOR FA-27A FAN SHUTDOWN RELAY AND FA-27B PILOT RELAY WIRING.
 2. SEE PROTECTION WIRING DIAGRAM FOR FA-19 PNL (REMOTE LAMP ANNUNCIATOR PANEL) WIRING.
 3. MOUNT SMOKE DETECTOR (FA-19) ON EXHAUST PLENUM DUCT.
 4. MOUNT SMOKE DETECTOR (FA-19) ON MIXING PLENUM CAVITY.