



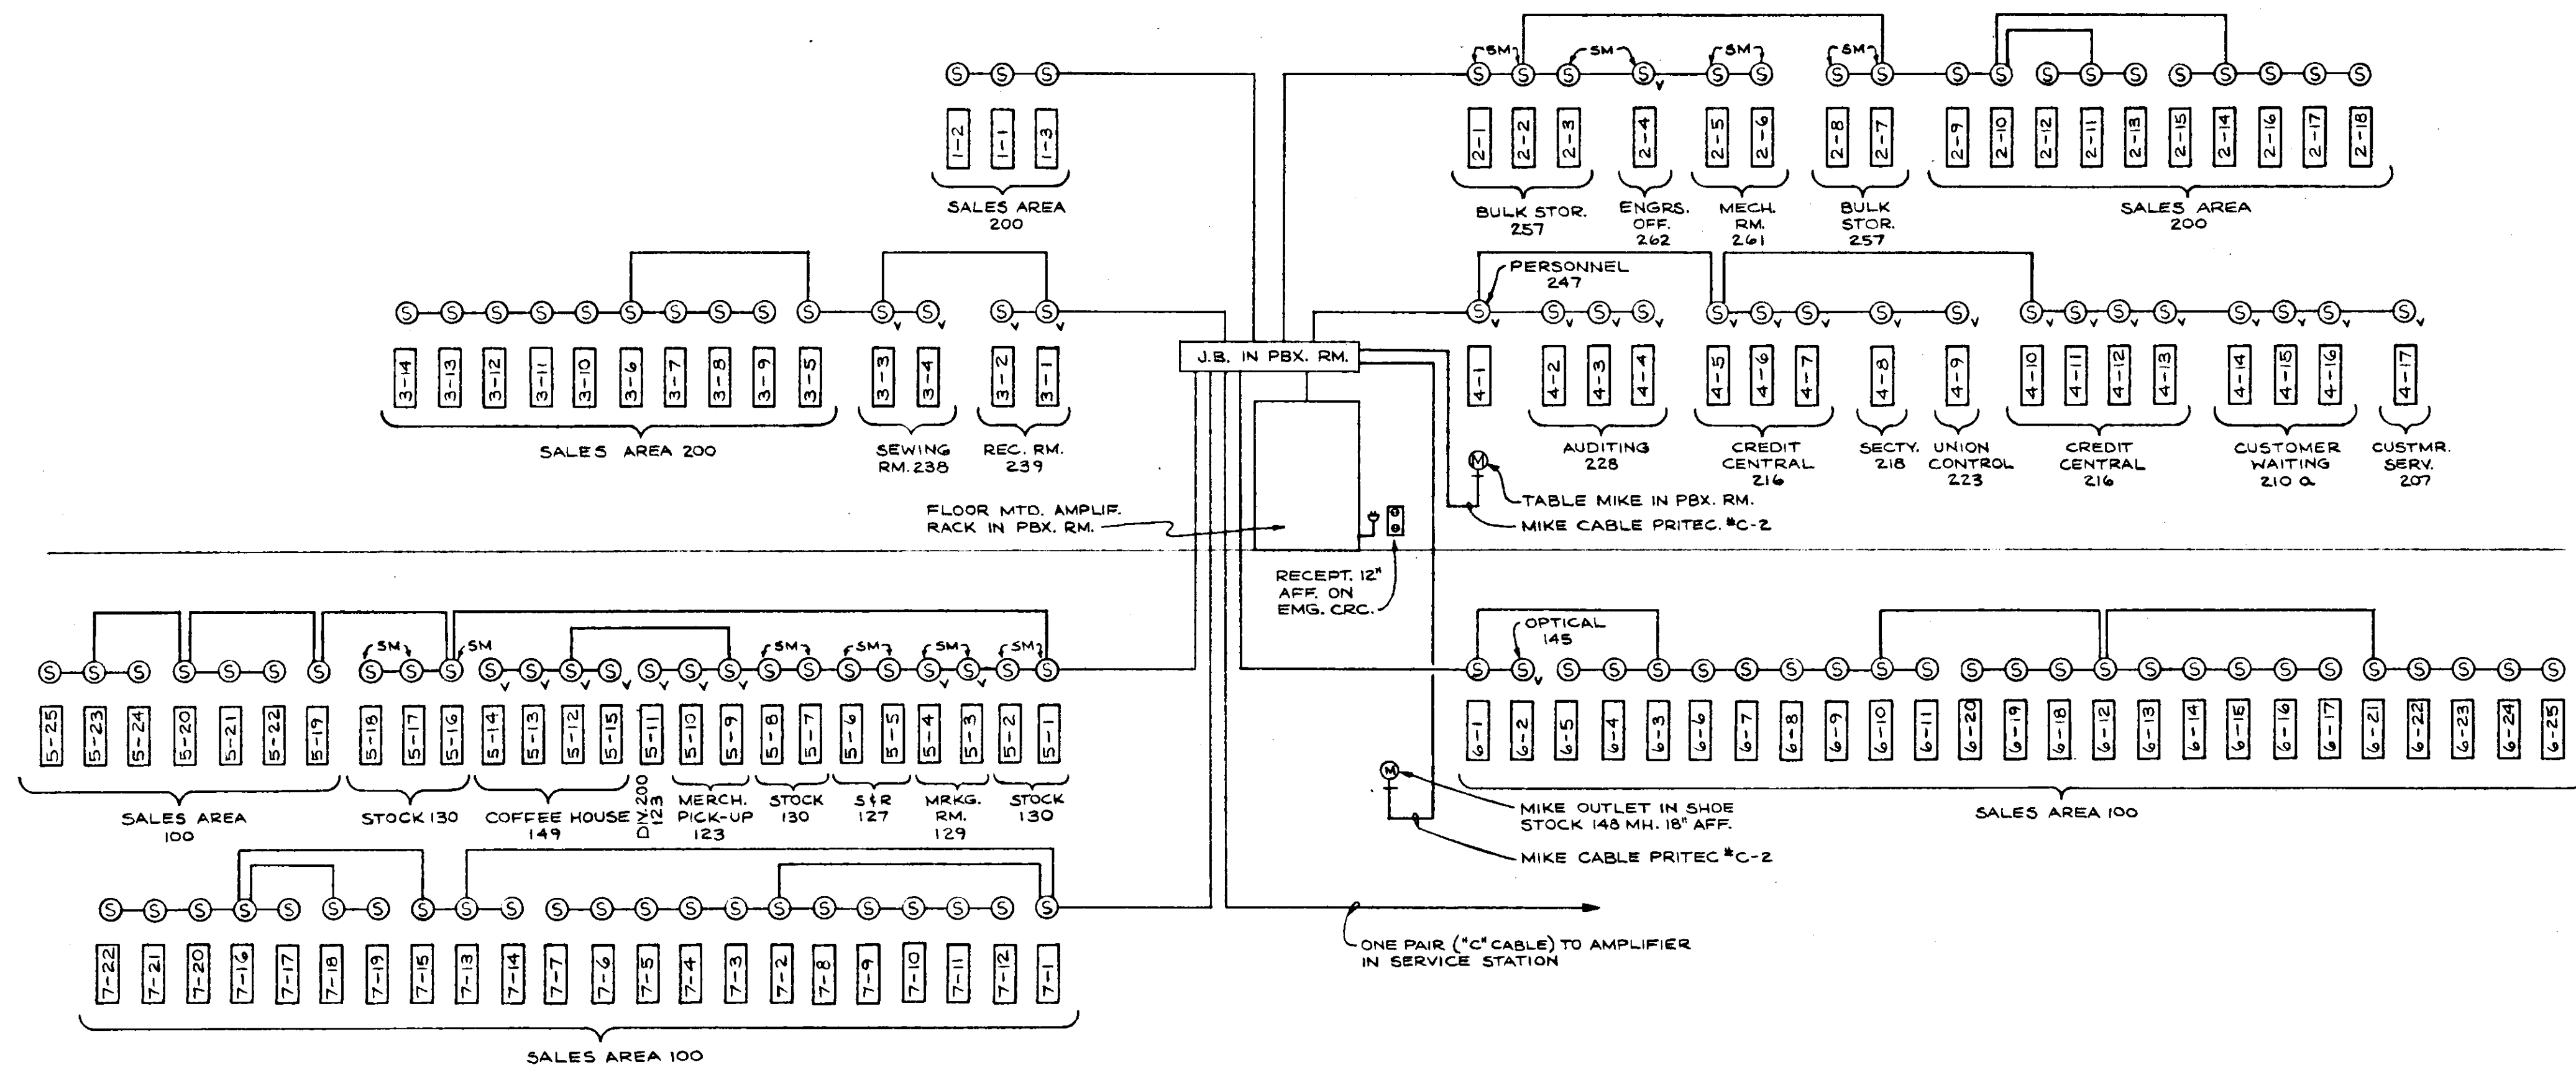

RETAIL STORE SOUND SYSTEM RISER DIAGRAM

NOTES:  
1- ALL WIRING SHALL BE TYPE "C" UNLESS OTHERWISE NOTED.

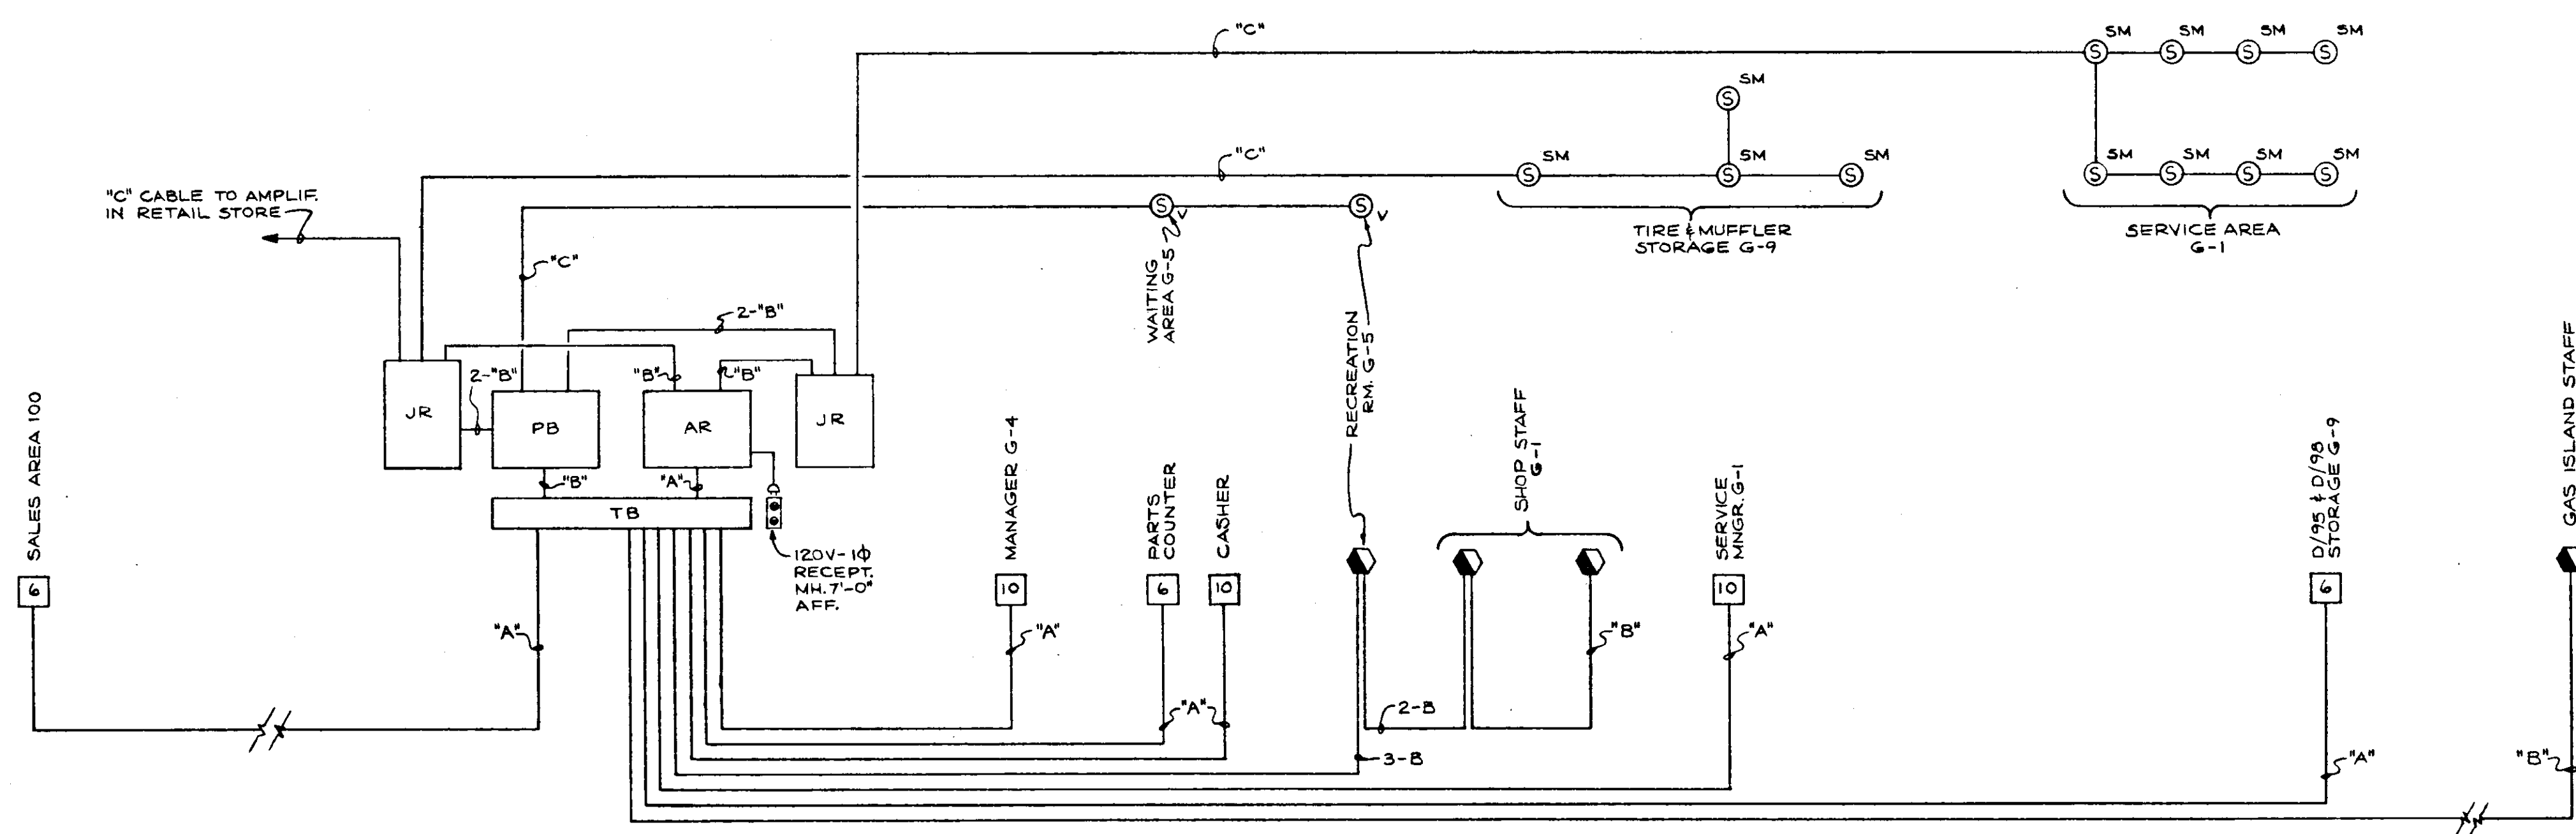

AUTO CENTER INTERCOM SYSTEM RISER DIAGRAM

SOUND SYSTEM LEGEND

- ⊙ V RECESSED SEARS SOUND SPEAKER. "V" INDICATES VOLUME CONTROL.
- ⊙ SM SURFACE MOUNTED SEARS SPEAKER
- ⊙ MICROPHONE OUTLET M.H. 18" AFF.

SOUND SYSTEM GENERAL NOTES


- 1- THE SPEAKERS, AMPLIFIER, AND ALL NECESSARY WIRING TO THE SEARS SOUND SYSTEM WILL BE FURNISHED BY SEARS AND INSTALLED BY ELECTRICAL CONTRACTOR. THE EQUIPMENT WILL BE INSTALLED BY THE ELECTRICAL CONTRACTOR UNDER THE SUPERVISION OF THE SUPPLIER. WHO AT THE SAME TIME WILL ARRANGE TO CHECK OUT THE INSTALLATION WHILE THE CONTRACTOR IS ON THE JOB. THE CONTRACTOR WILL REQUEST THE SERVICES OF THE SUPPLIER THROUGH SEARS CONSTRUCTION DEPT. 824-E, PHILA., PA.

INTERCOM SYSTEM LEGEND

- ⊙ GIL STAFF STATION M.H. 5'-0" AFF.
- ⊙ 606 MASTER STATION. DESK TYPE.
- ⊙ 610 MASTER STATION. DESK TYPE.
- ⊙ SM SPEAKER SURFACE MOUNTED.
- ⊙ V SPEAKER RECESSED. "V" INDICATES VOLUME CONTROL.
- AR 6000 K AMPLIFIER. M.H. 7'-0" AFF.
- PB PB315 POWER BOOSTER. M.H. 7'-0" AFF.
- J509 RELAY. M.H. 7'-0" AFF.
- J52 TERMINAL BOX M.H. 7'-0" AFF.
- A EXECUTONE CABLE #W4V5
- B EXECUTONE CABLE #W5
- C EXECUTONE TWISTED PAIR CABLE

INTERCOM SYSTEM GENERAL NOTES


- 1- ALL EQUIPMENT NUMBERS SHOWN ON THIS DRAWING ARE EXECUTONE CATALOG NUMBERS.
- 2- ALL INTERCOM EQUIPMENT (SPEAKERS, MASTER & STAFF STATIONS, AMPLIFIER, RELAYS, TERMINAL BOX, POWER BOOSTER AND CABLE) SHOW BE FURNISHED BY SEARS AND INSTALLED, WIRED, AND CONNECTED BY ELECTRICAL CONTRACTOR.
- 3- ALL JUNCTION BOXES AND CONDUIT (WHERE REQUIRED) SHALL BE FURNISHED AND INSTALLED BY ELECTRICAL CONTRACTOR.
- 4- ALL WIRING IN UNFINISHED AREAS SHALL BE EXPOSED. ALL WIRING IN FINISHED AREAS SHALL BE CONCEALED ABOVE CEILING OR IN FLOOR SLAB.
- 5- RIGID CONDUIT (3/4" MIN) SHALL BE PROVIDED FOR ALL RISERS, FOR WIRING IN FLOOR SLAB AND UNDERGROUND.

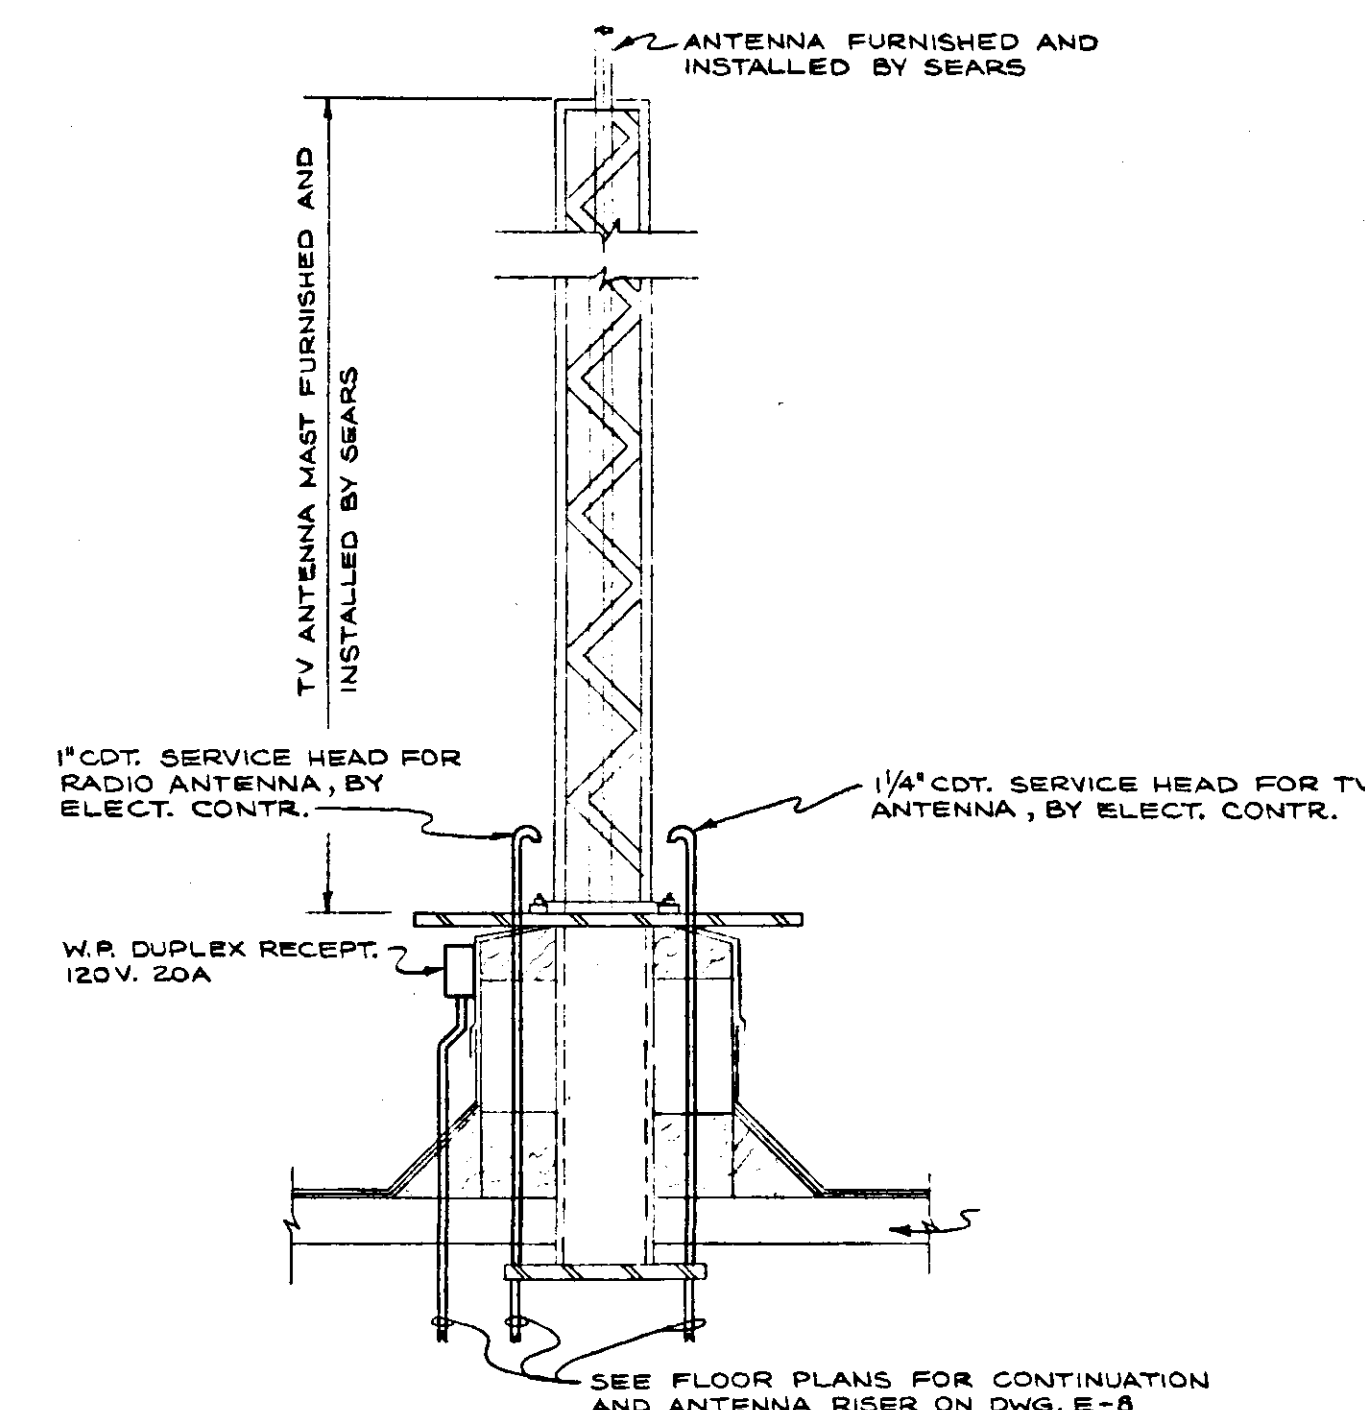

RADIO & T.V. ANTENNA POLE

BASE DETAIL

NO SCALE  
(ON COLUMN "D6")

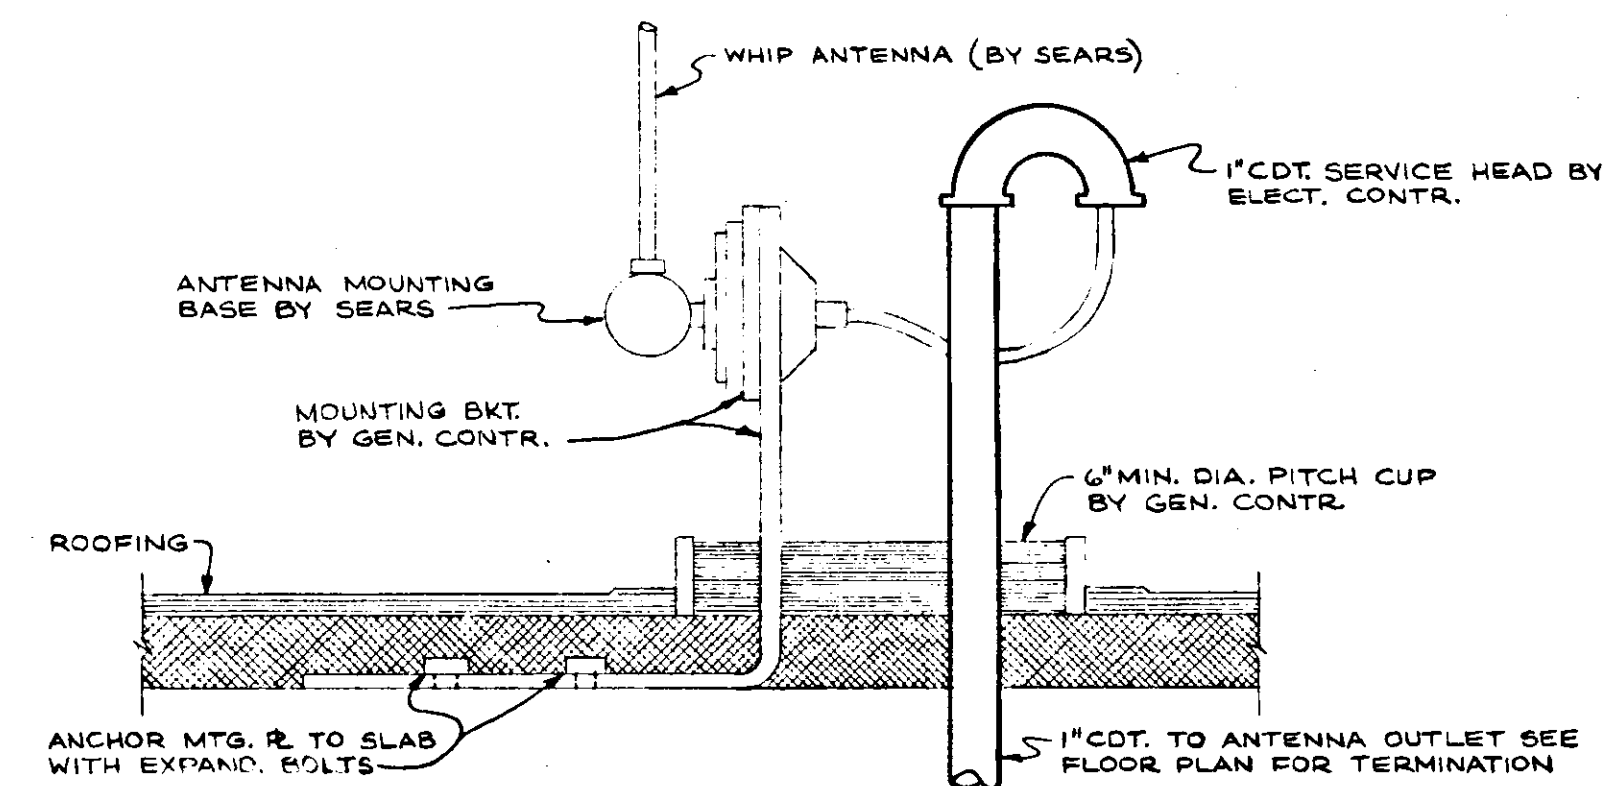

AUTO. CENTER RADIO ANTENNA DETAIL

NO SCALE  
(ON COLUMN "K3")