

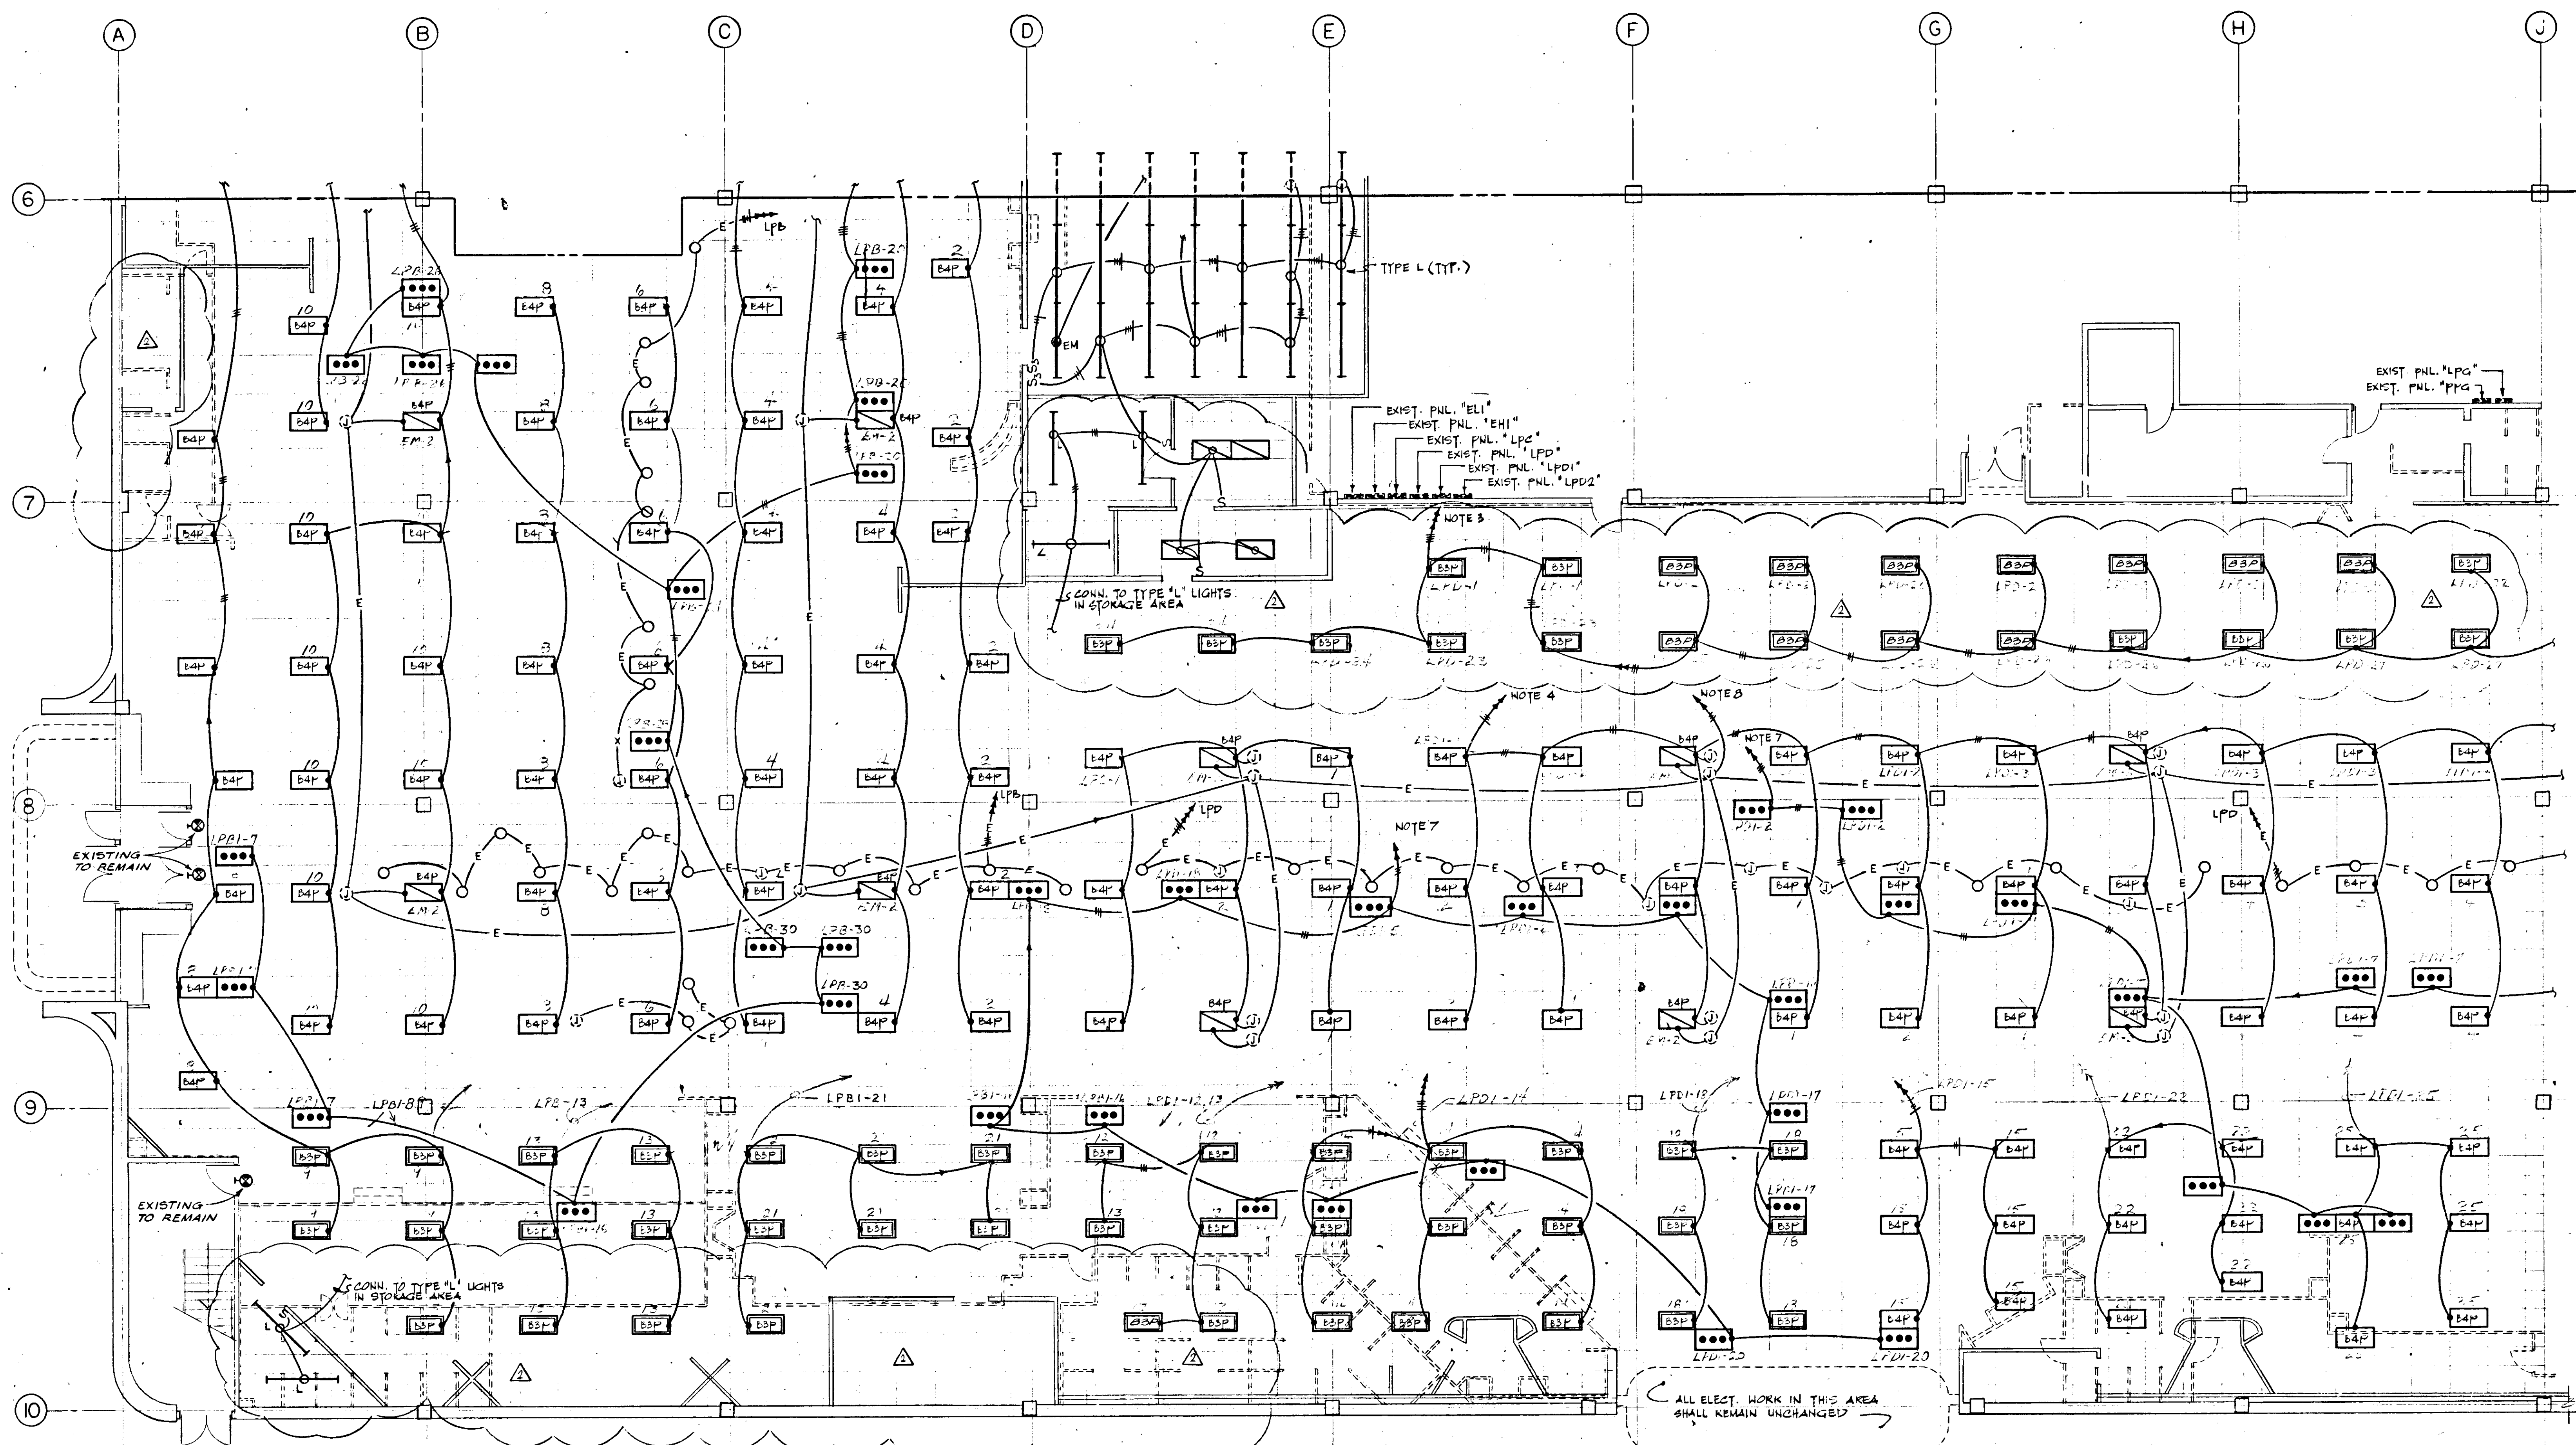


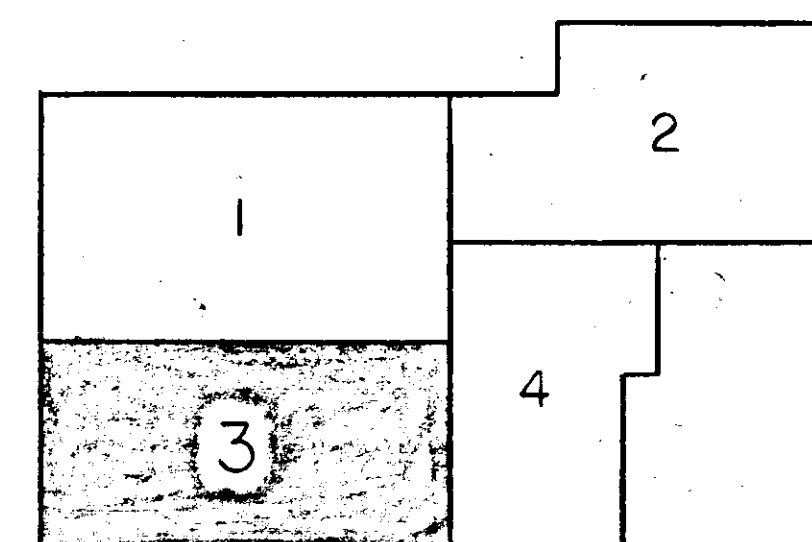

FIRST FLOOR - LIGHTING  
SCALE: 1/8"=1'-0"

NOTES:

1. DELETED
2. CONNECT TO 3-1P-20A SPARE CIRCUIT BREAKERS IN EXISTING PANEL "LPD1" RUN #112 (6X) TO LIGHTS AS SHOWN.
3. CONNECT TO 3-1P-20A SPARE CIRCUIT BREAKERS IN EXISTING PANEL "LPD1" RUN #112 (6X) TO LIGHTS AS SHOWN.
4. CONNECT TO 2-1P-20A SPARE CIRCUIT BREAKERS IN EXISTING PANEL "LPC" RUN #112 (6X) TO LIGHTS AS SHOWN.
5. DELETED
6. CONNECT TO 2-1P-20A SPARE CIRCUIT BREAKERS IN EXISTING PANEL "LPD1" RUN #112 (6X) TO LIGHTS AS SHOWN.
7. CONNECT TO 2-1P-20A SPARE CIRCUIT BREAKERS IN EXISTING PANEL "LPD" RUN #112 (6X) TO LIGHTS AS SHOWN.
8. CONNECT TO 2-1P-20A CIRCUIT BREAKERS IN EXISTING PANEL "ELI" RUN #112 (6X) TO LIGHTS AS SHOWN.
9. DELETED

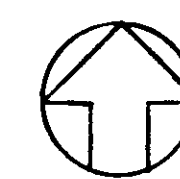

SHEET TITLE: FIRST FLOOR - LIGHTING (QUADRANT 3)

SEARS, ROEBUCK AND CO.

ALTERATIONS AND ADDITIONS TO

RETAIL STORE

SECURITY SQUARE, BALTIMORE, MD.

FEDCO SYSTEMS INC.

10905 FT. WASHINGTON ROAD

FORT WASHINGTON, MARYLAND 20744

292-3900 645-3337



ARCHITECTS - ENGINEERS - PLANNERS - SURVEYORS

ELECTRONIC CONTROL  
R1634 106 F4

PROJECT NO. 531-2

| ISSUED | REVISIONS | DRAWN | CHECKED | DATE |
|--------|-----------|-------|---------|------|
|        | 1. 7.75   |       |         |      |
|        | 2. 12.05  |       |         |      |
