


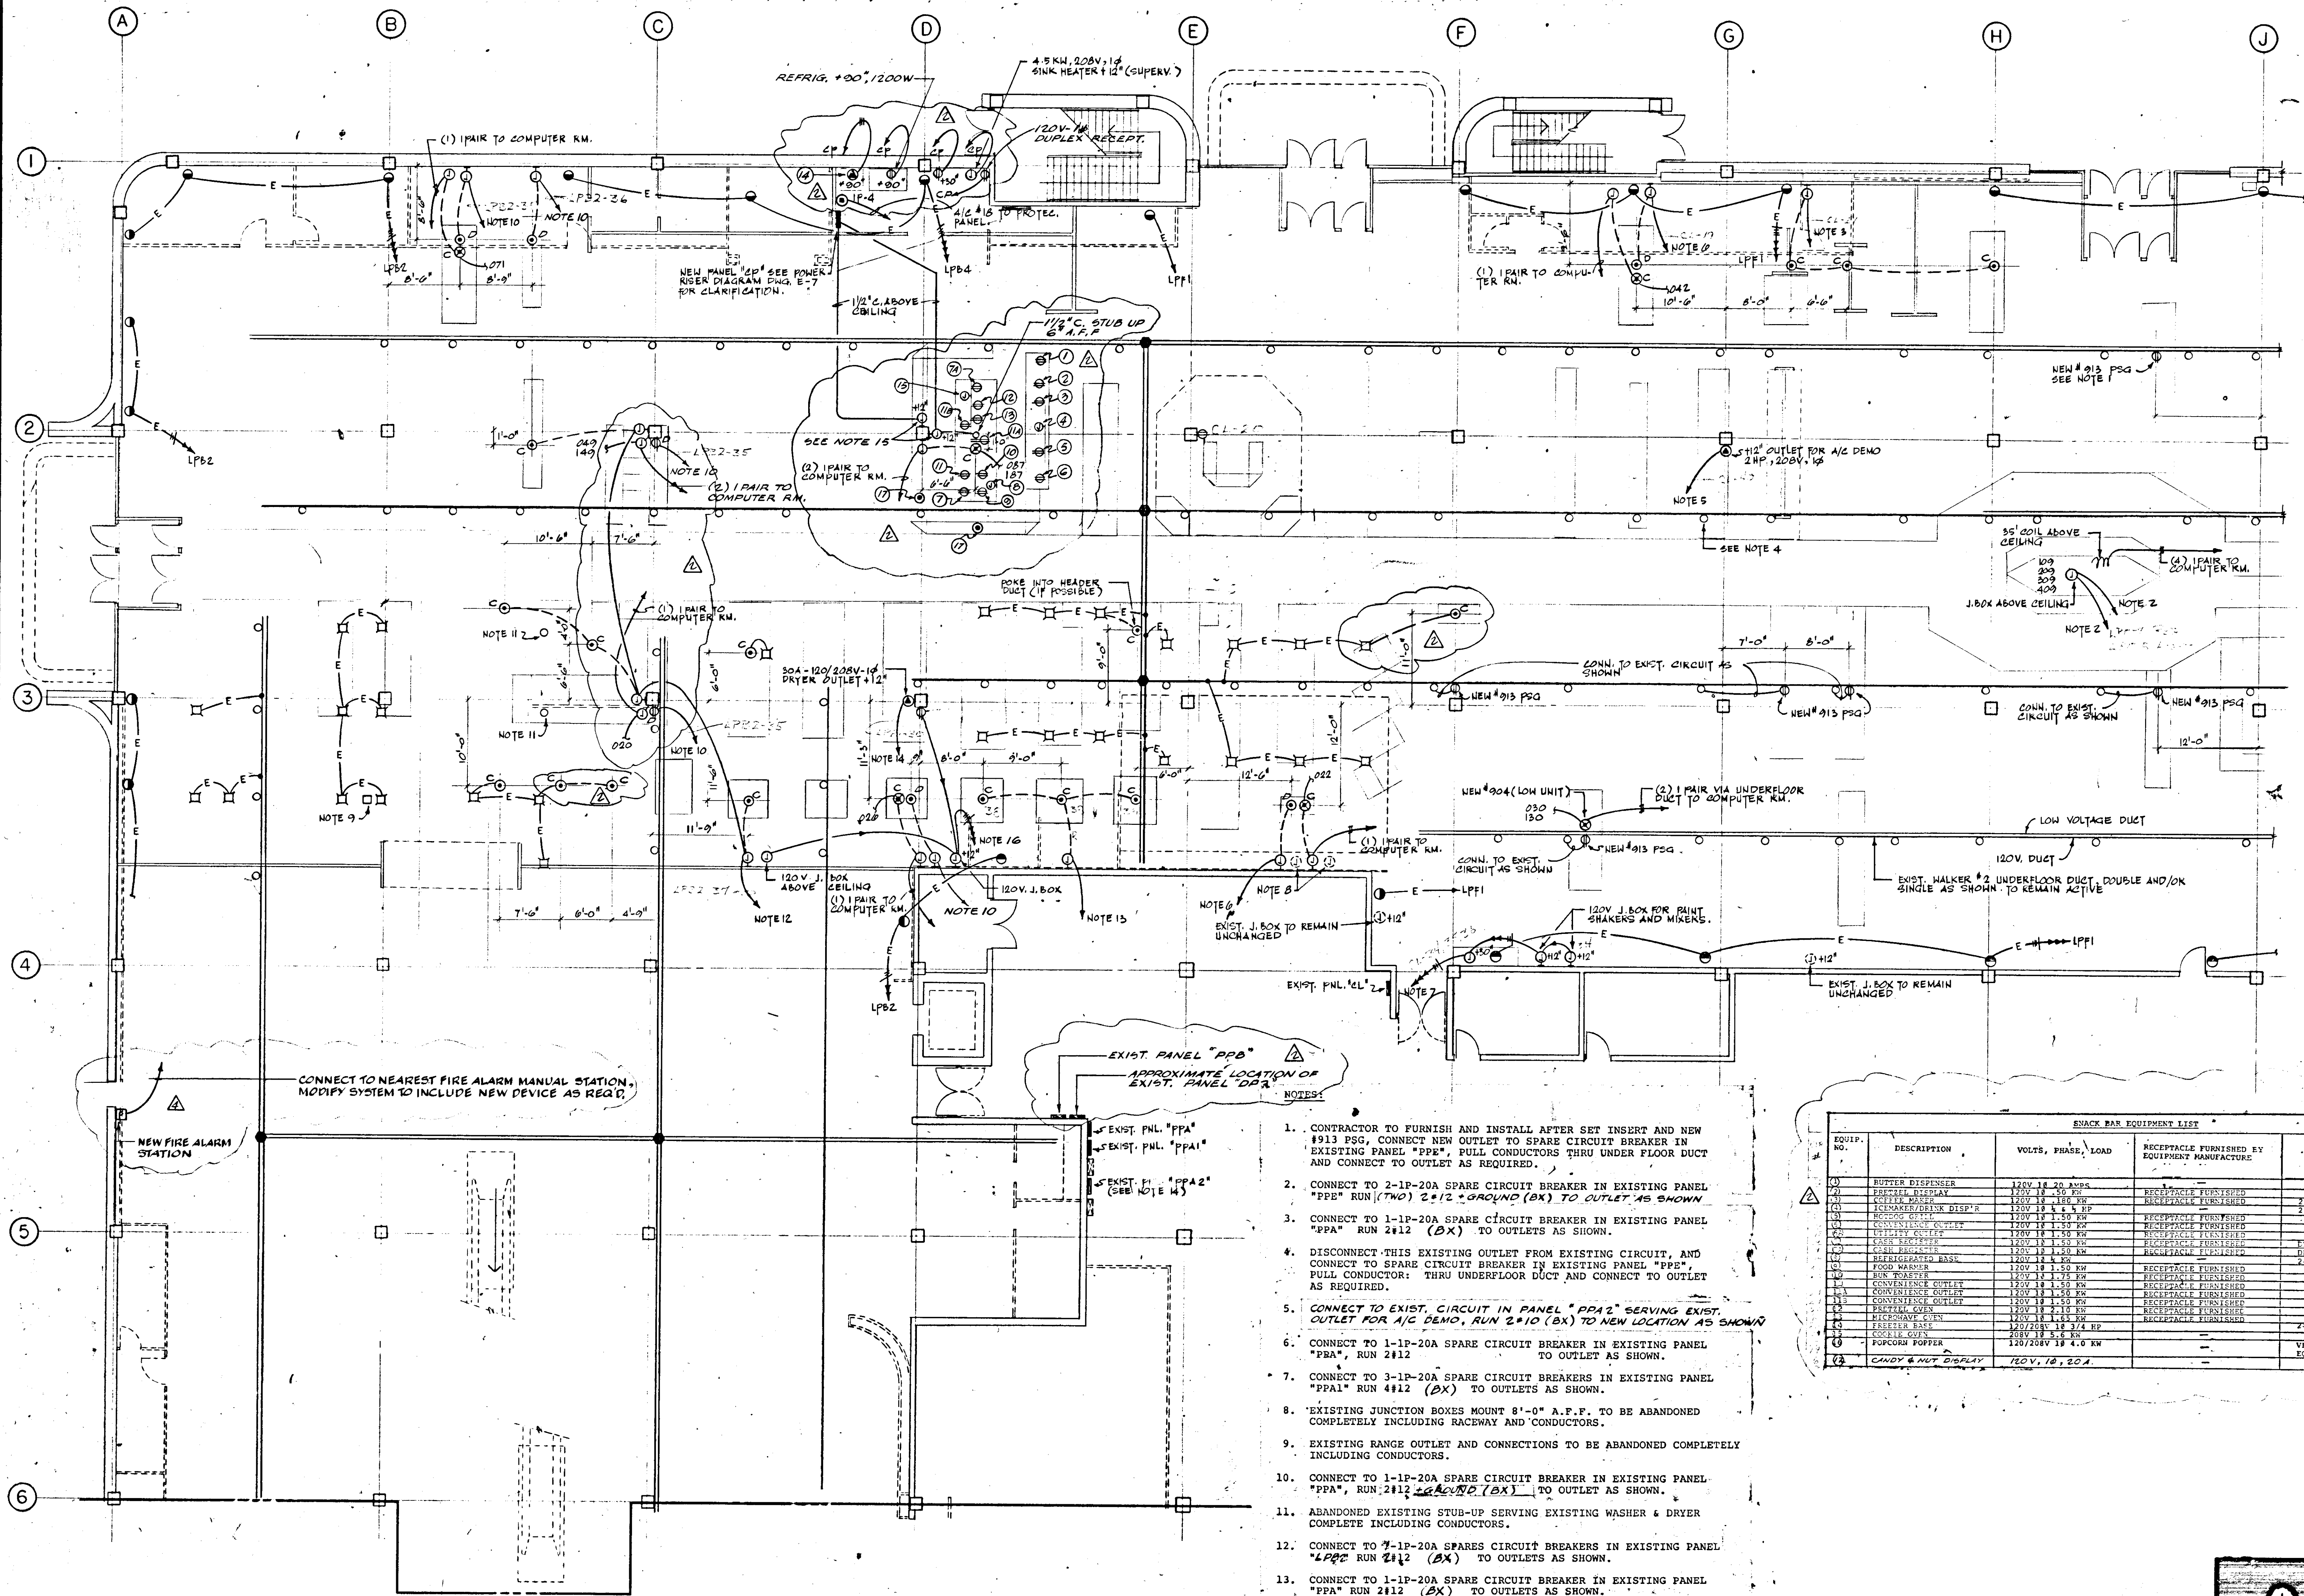

FIRST FLOOR - POWER
SCALE: 1/8"=1'-0"

SNACK BAR EQUIPMENT LIST					
EQUIP. NO.	DESCRIPTION	VOLTS, PHASE, LOAD	RECEPTACLE FURNISHED BY EQUIPMENT MANUFACTURER	REMARKS	RECEPTACLE OR JUNCTION BOX TO BE FURNISHED BY ELEC. CONTRACTOR
