

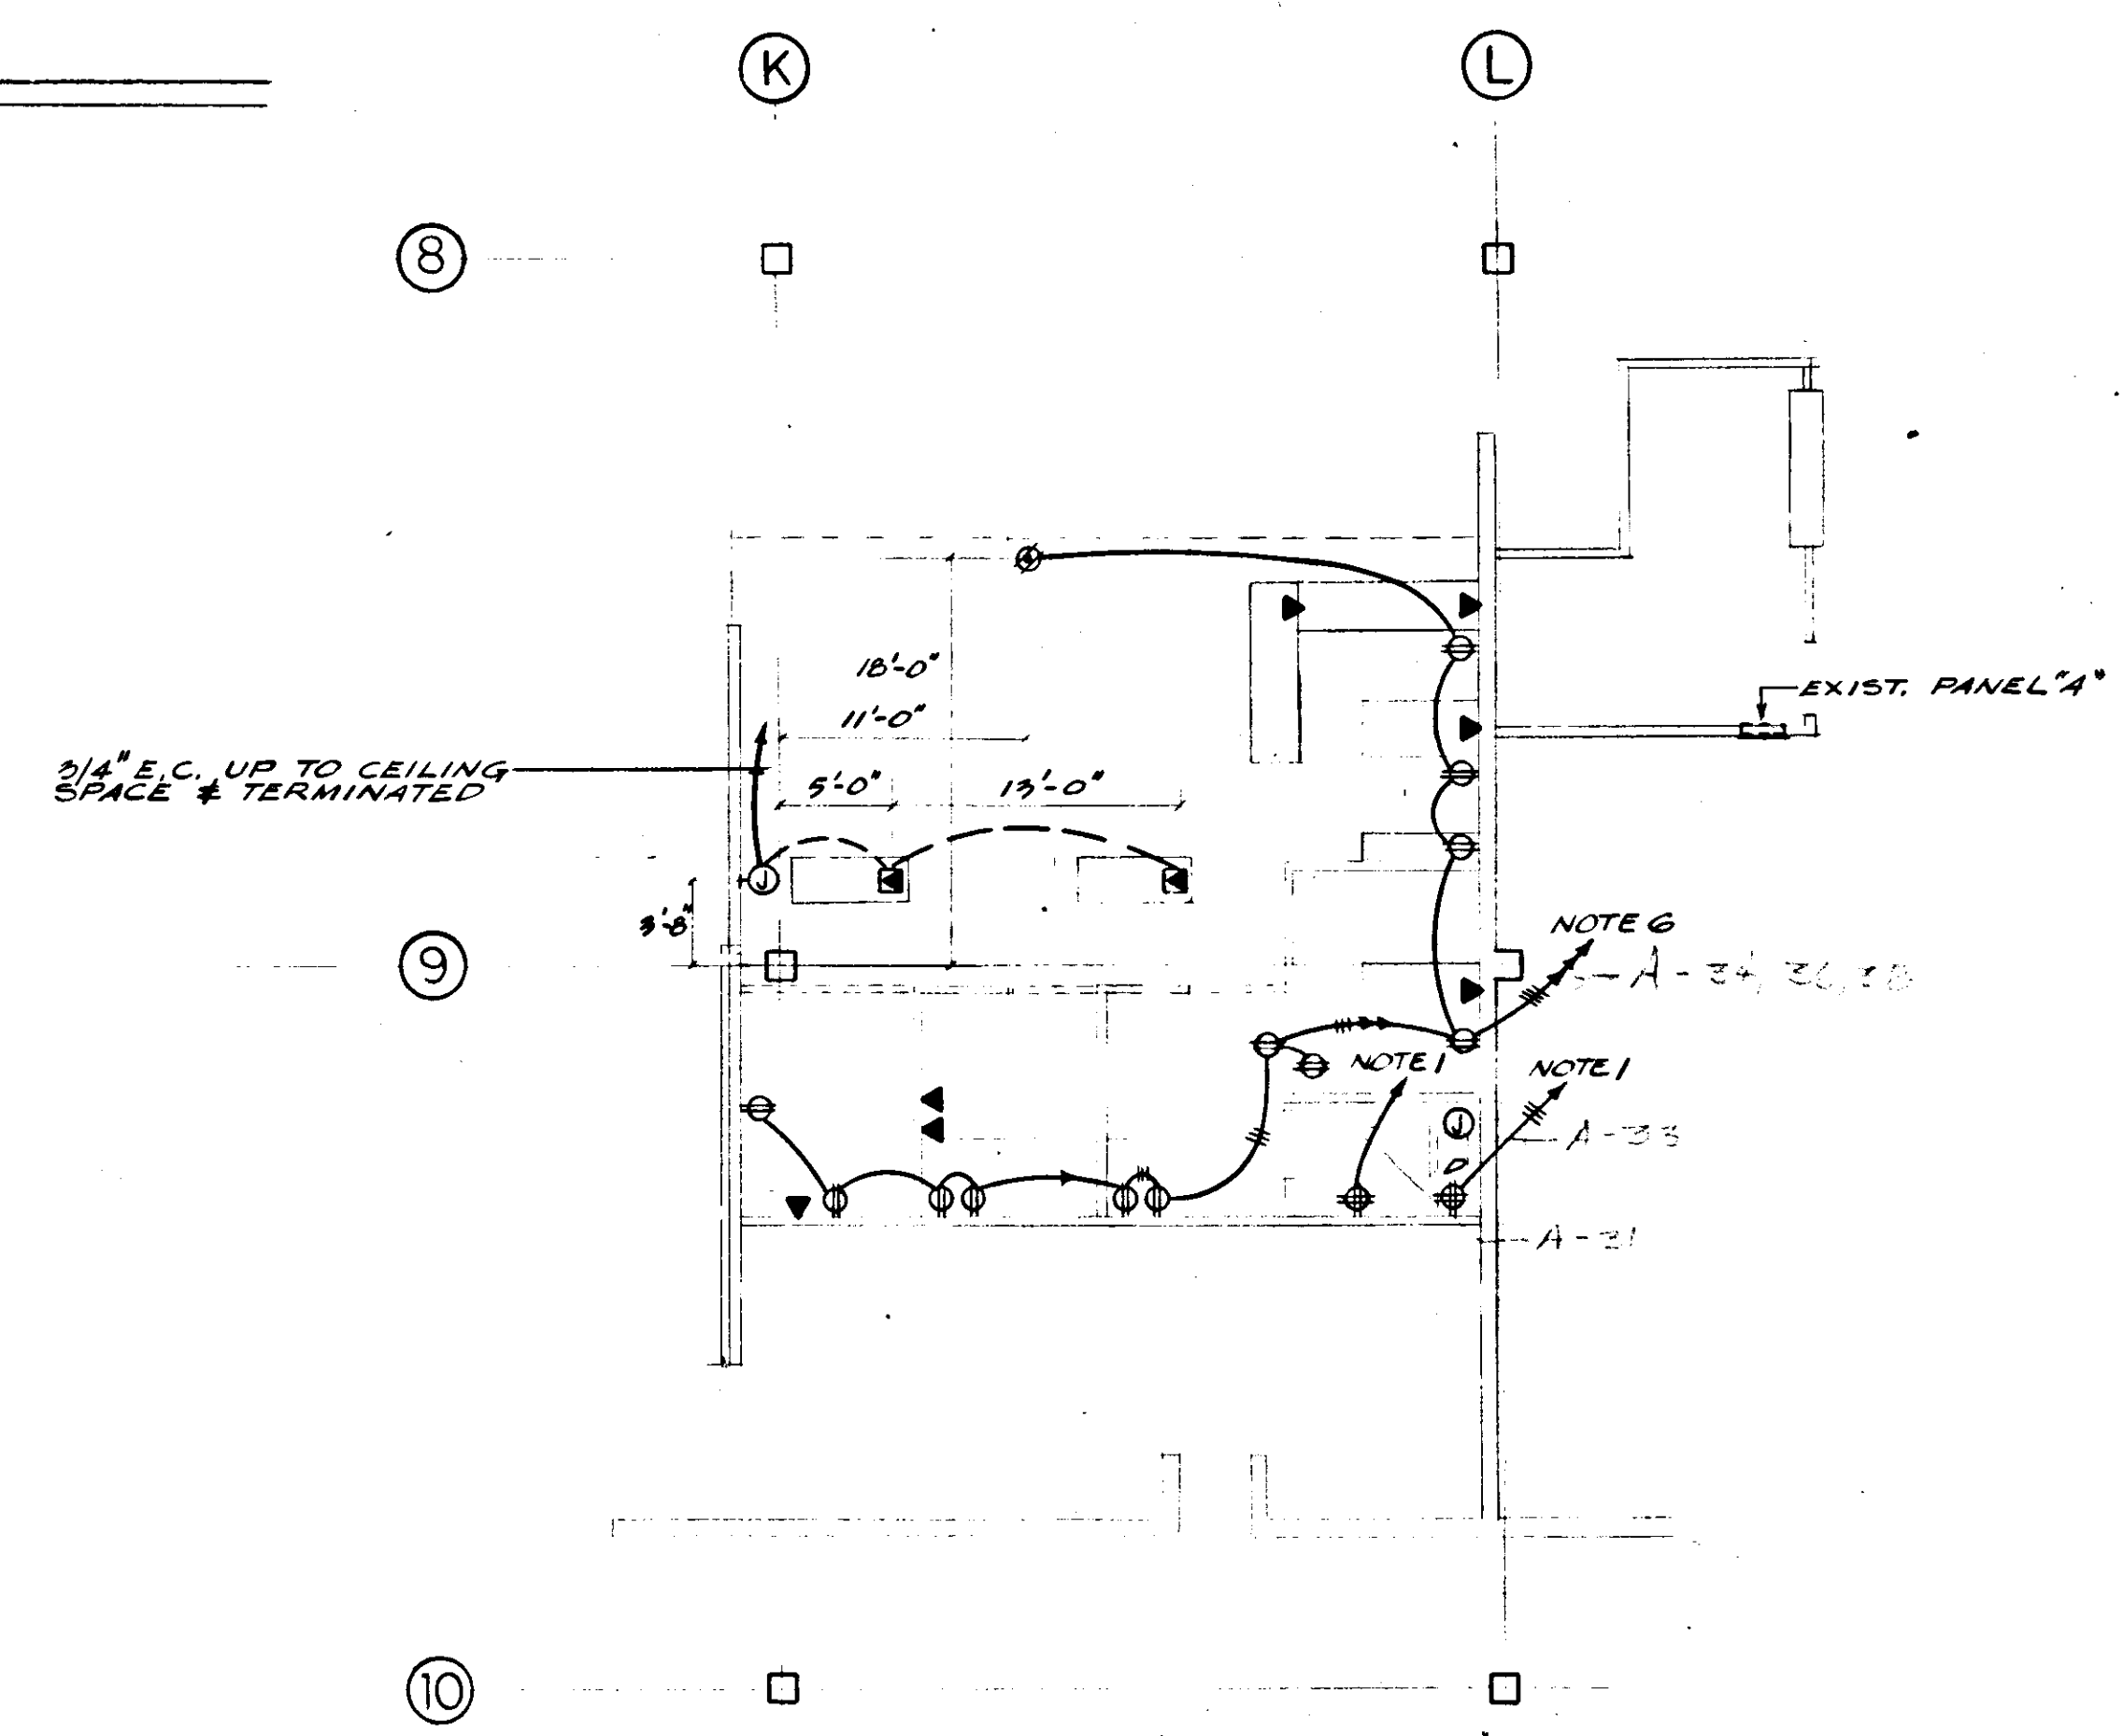


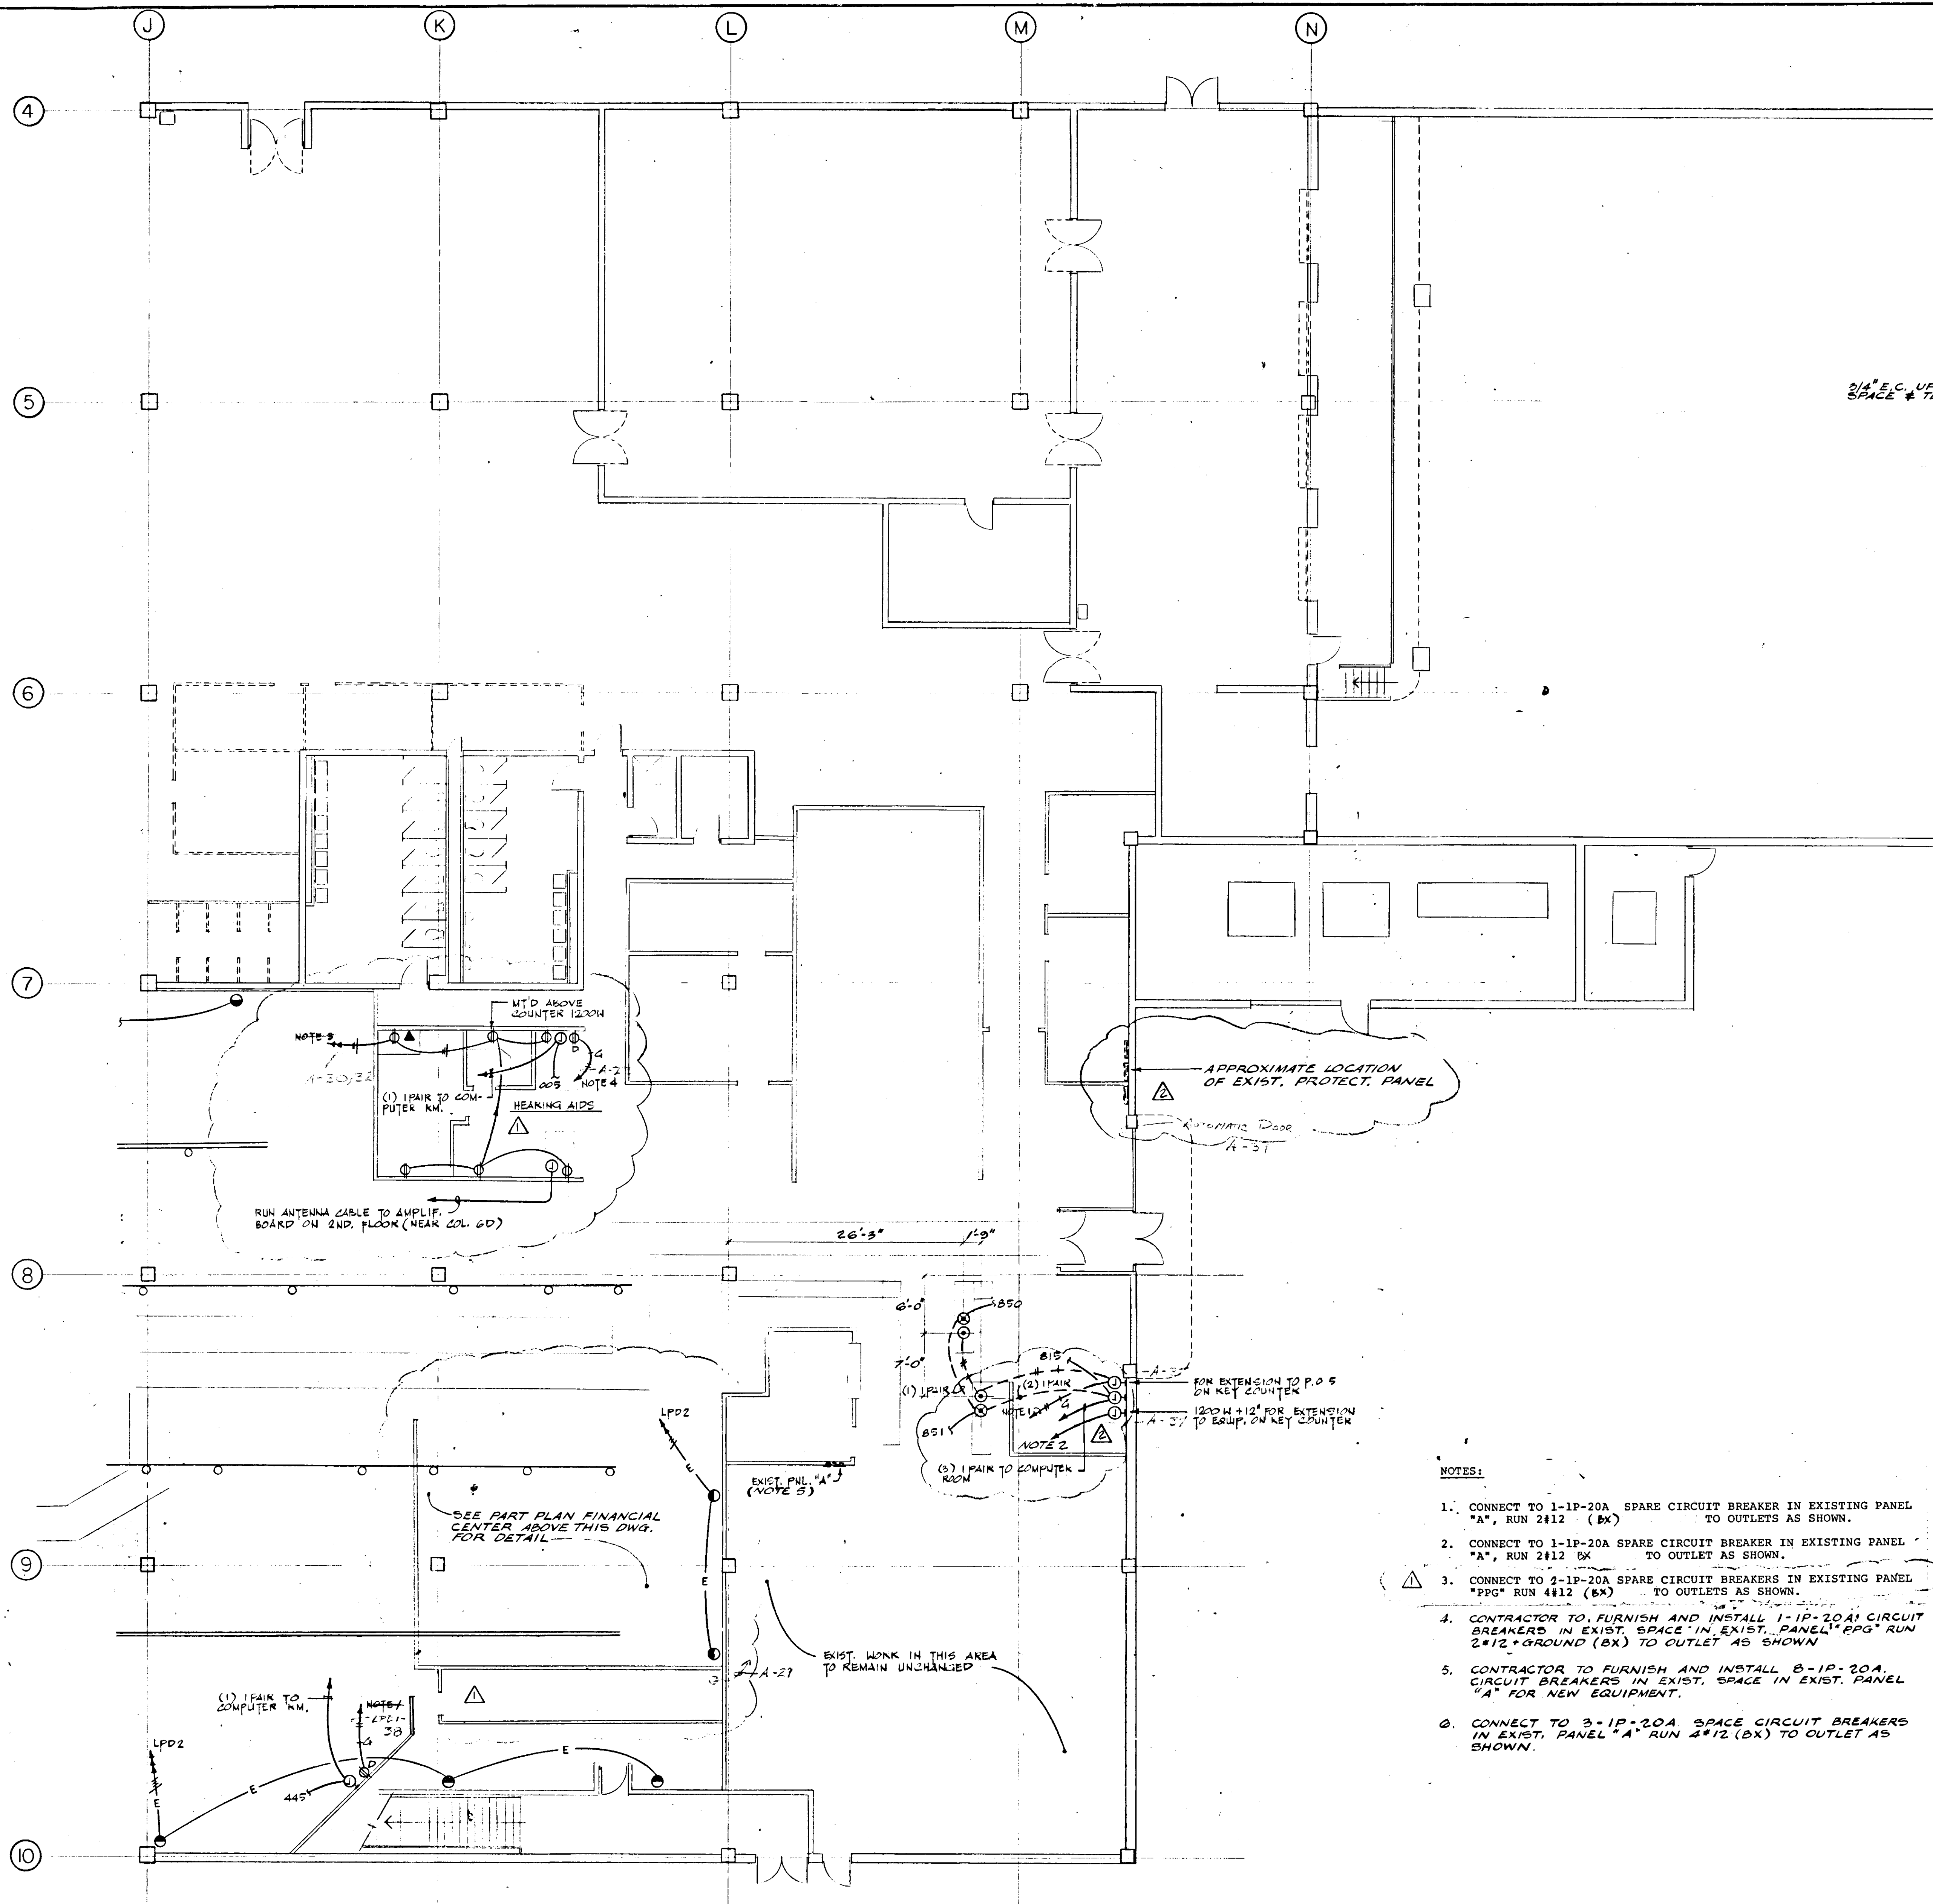

PART PLAN
FINANCIAL CENTER
SCALE: 1/8"=1'-0"

- NOTES:
1. CONNECT TO 1-1P-20A SPARE CIRCUIT BREAKER IN EXISTING PANEL "A", RUN 2#12 (BX) TO OUTLETS AS SHOWN.
 2. CONNECT TO 1-1P-20A SPARE CIRCUIT BREAKER IN EXISTING PANEL "A", RUN 2#12 BX TO OUTLET AS SHOWN.
 3. CONNECT TO 2-1P-20A SPARE CIRCUIT BREAKERS IN EXISTING PANEL "PPG" RUN 4#12 (BX) TO OUTLETS AS SHOWN.
 4. CONTRACTOR TO FURNISH AND INSTALL 1-1P-20A CIRCUIT BREAKERS IN EXIST. SPACE IN EXIST. PANEL "PPG" RUN 2#12+GROUND (BX) TO OUTLET AS SHOWN.
 5. CONTRACTOR TO FURNISH AND INSTALL 8-1P-20A CIRCUIT BREAKERS IN EXIST. SPACE IN EXIST. PANEL "A" FOR NEW EQUIPMENT.
 6. CONNECT TO 3-1P-20A SPARE CIRCUIT BREAKERS IN EXIST. PANEL "A" RUN 2#12 (BX) TO OUTLET AS SHOWN.

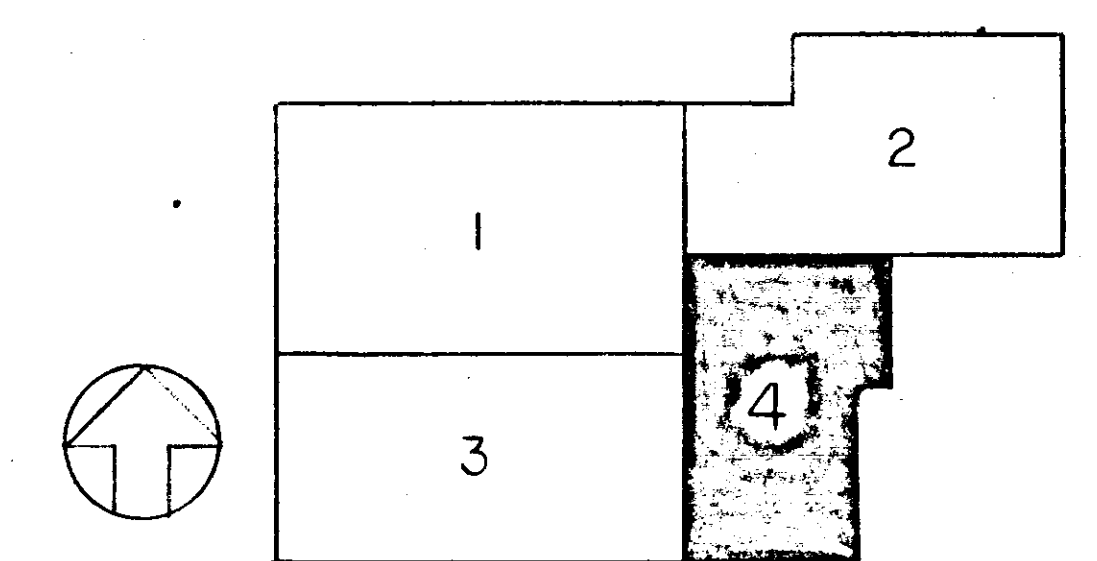

FIRST FLOOR-POWER
SCALE: 1/8"=1'-0"

SEARS, ROEBUCK AND CO. ALTERATIONS AND ADDITIONS TO RETAIL STORE SECURITY SQUARE, BALTIMORE, MD.		SHEET TITLE FIRST FLOOR - POWER (QUADRANT 4)	REVISIONS 1. 10/24/84 BY REV. HEALING JCS 2. 11/14/85 BY GENERAL REVISION	ISSUED DRAWN CHECKED DATE
FEDCO SYSTEMS INC. 10905 FT. WASHINGTON ROAD FORT WASHINGTON MARYLAND 20744 292-3900 — 645-3337 ARCHITECTS - ENGINEERS - PLANNERS - SURVEYORS		PROJECT NO. 5312		