

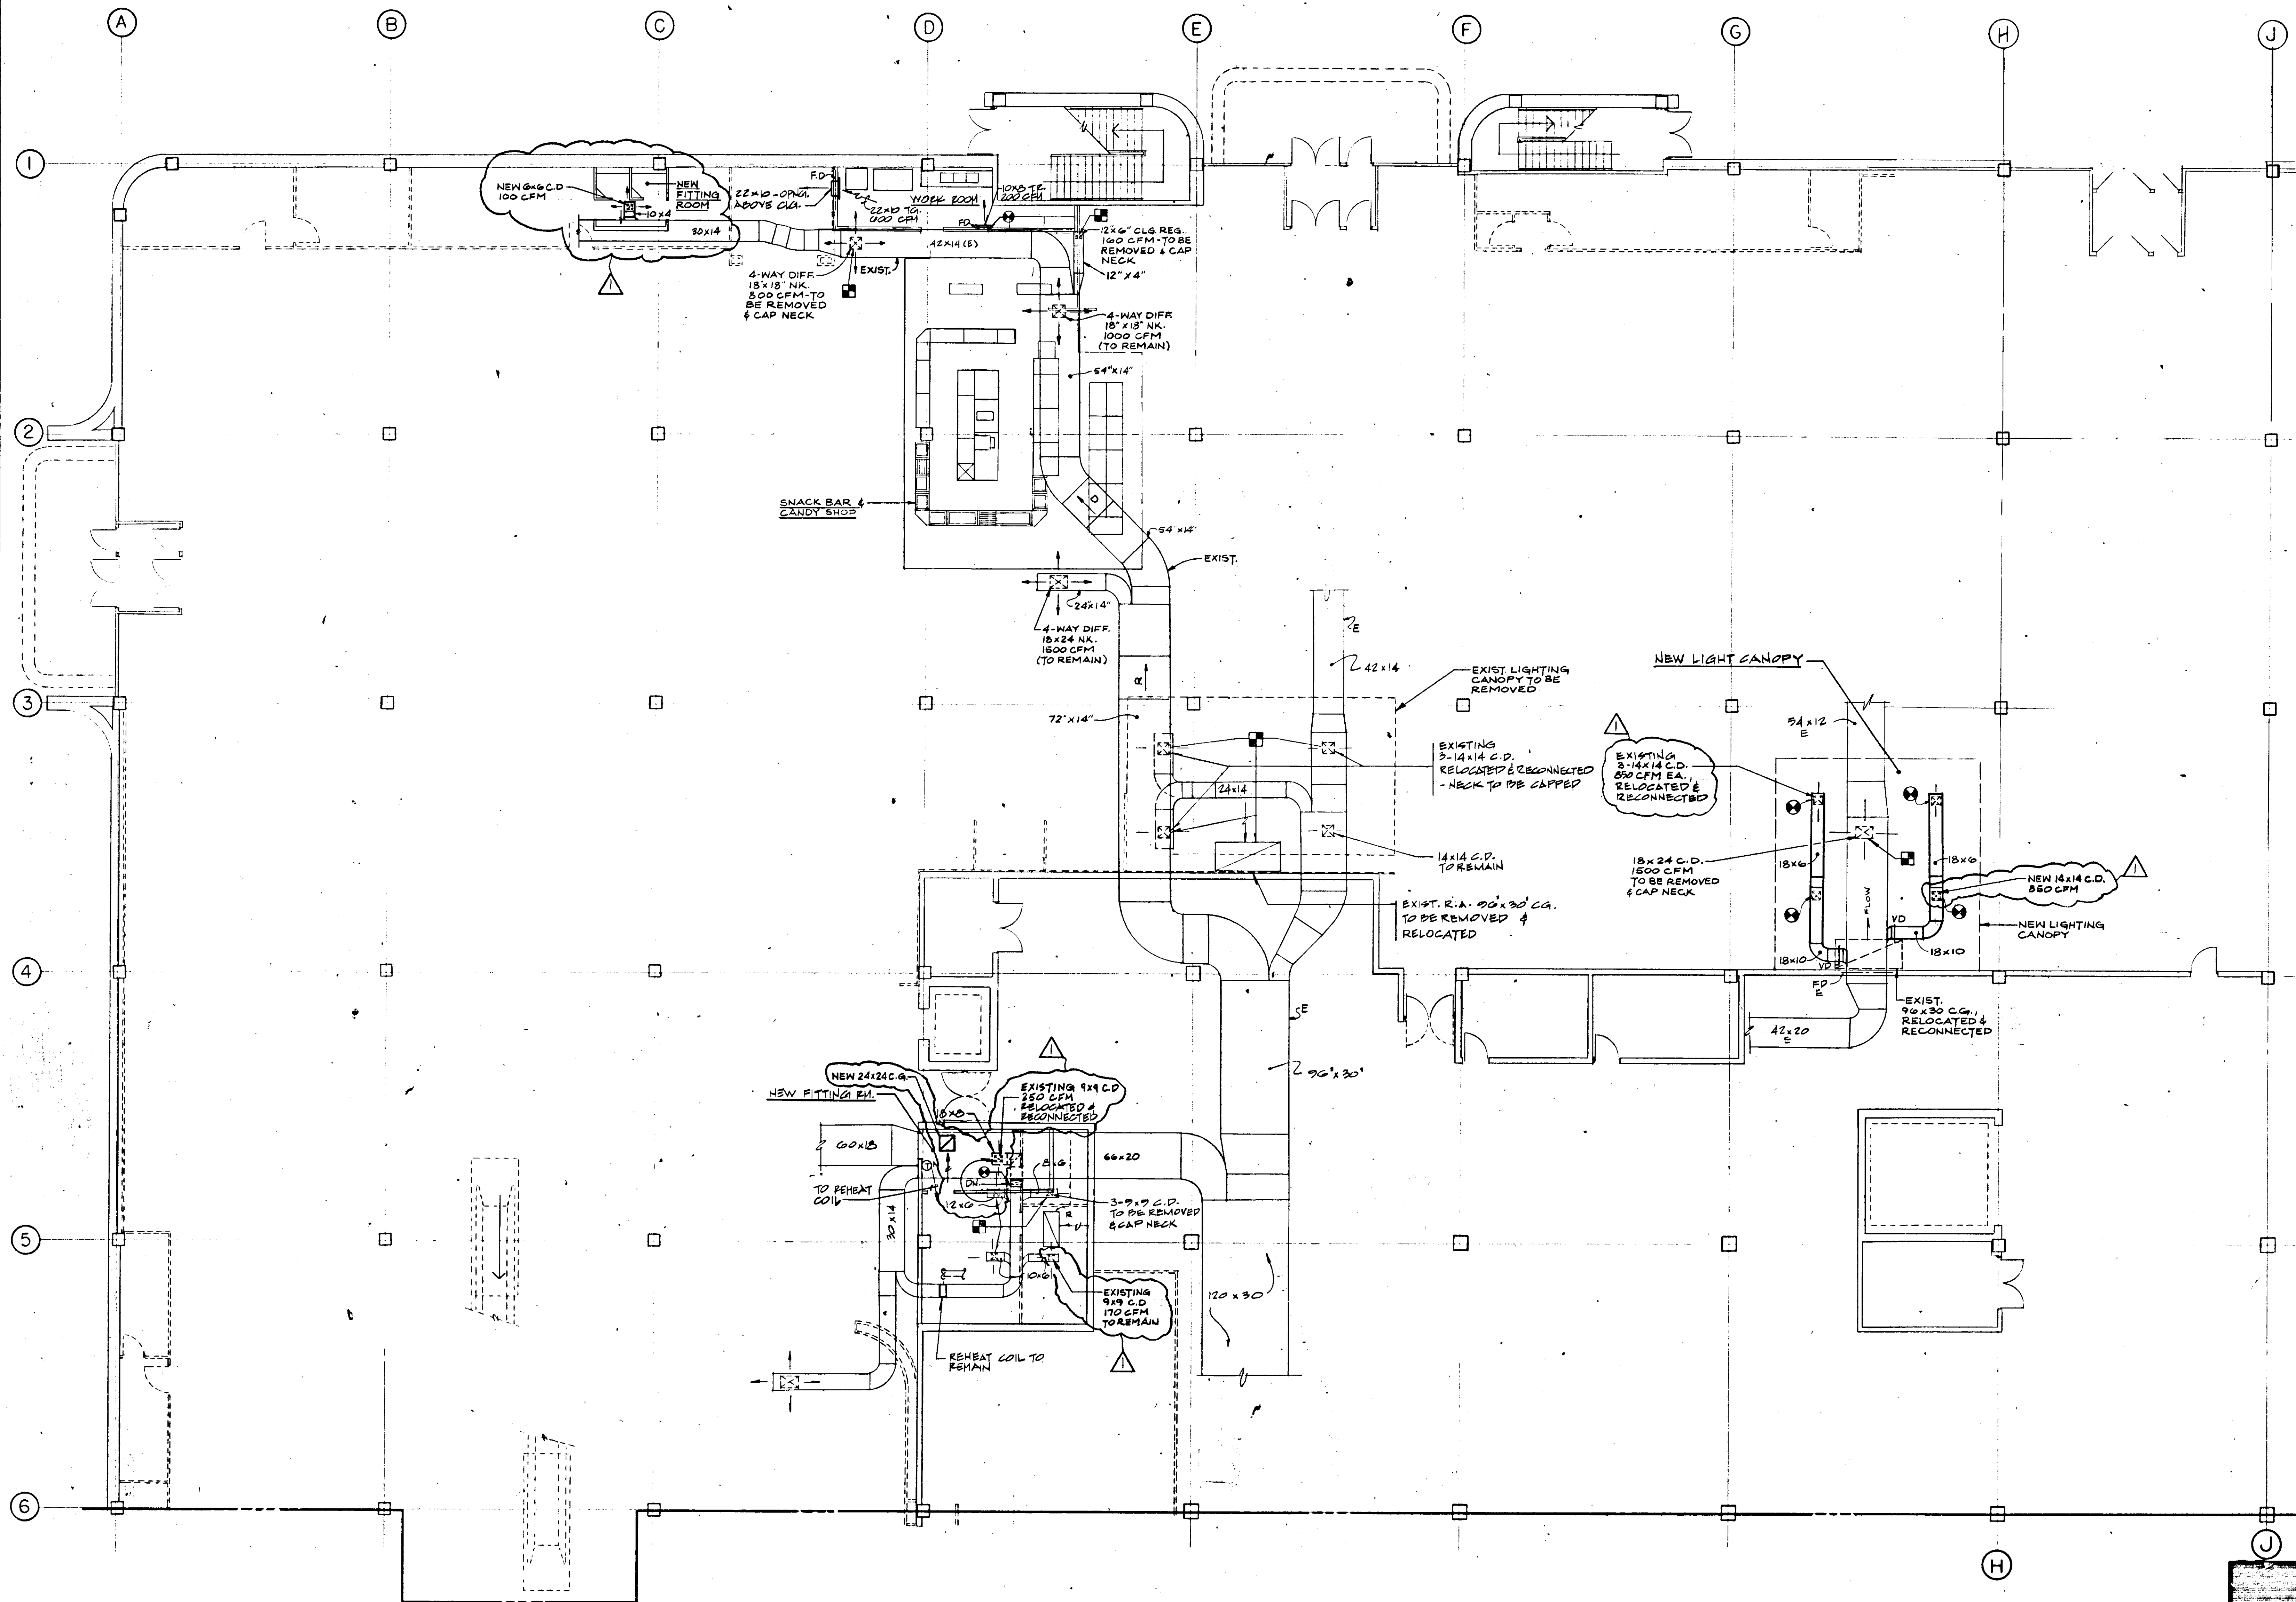


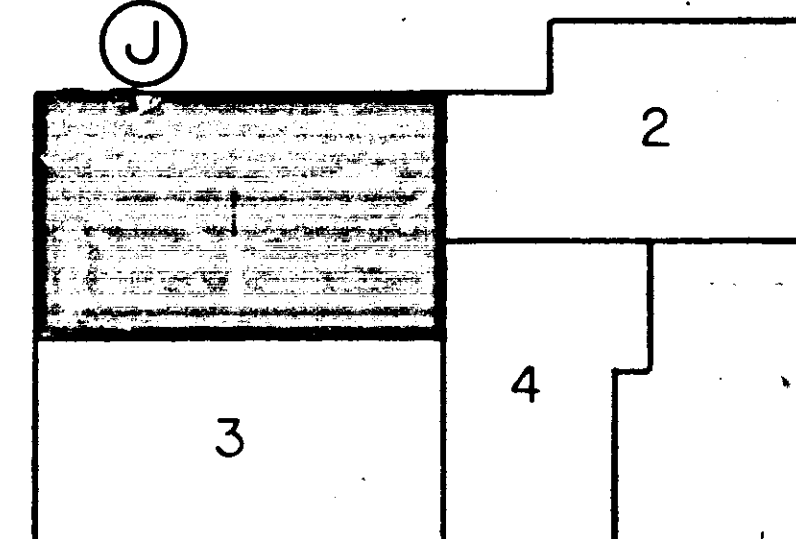

FIRST FLOOR
SCALE: 1/8"=1'-0"

- NOTES:
1. FOR SYMBOL LIST & SPECIFICATION, SEE M-1.
 2. COORDINATE ALL NEW DIFFUSER & GRILLES W/ LIGHTING FIXTURES AS DIRECTED BY ARCHITECTURAL REFLECTED CEILING LAYOUT.

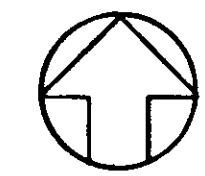

SEARS 1ST FLOOR - LIGHTING CANOPY SNACK BAR & FITTING ROOM - H.V.A.C.	
SEARS, ROEBUCK AND CO. ALTERATIONS AND ADDITIONS TO RETAIL STORE SECURITY SQUARE, BALTIMORE, MD.	FEDCO SYSTEMS INC. 10905 FT. WASHINGTON ROAD FORT WASHINGTON, MARYLAND 20744 292-3900 645-3337 ARCHITECTS - ENGINEERS - PLANNERS - SURVEYORS
SHEET NO. M-2 PROJECT NO. 531-2	ISSUED REVISIONS DATE DRAWN CHECKED