


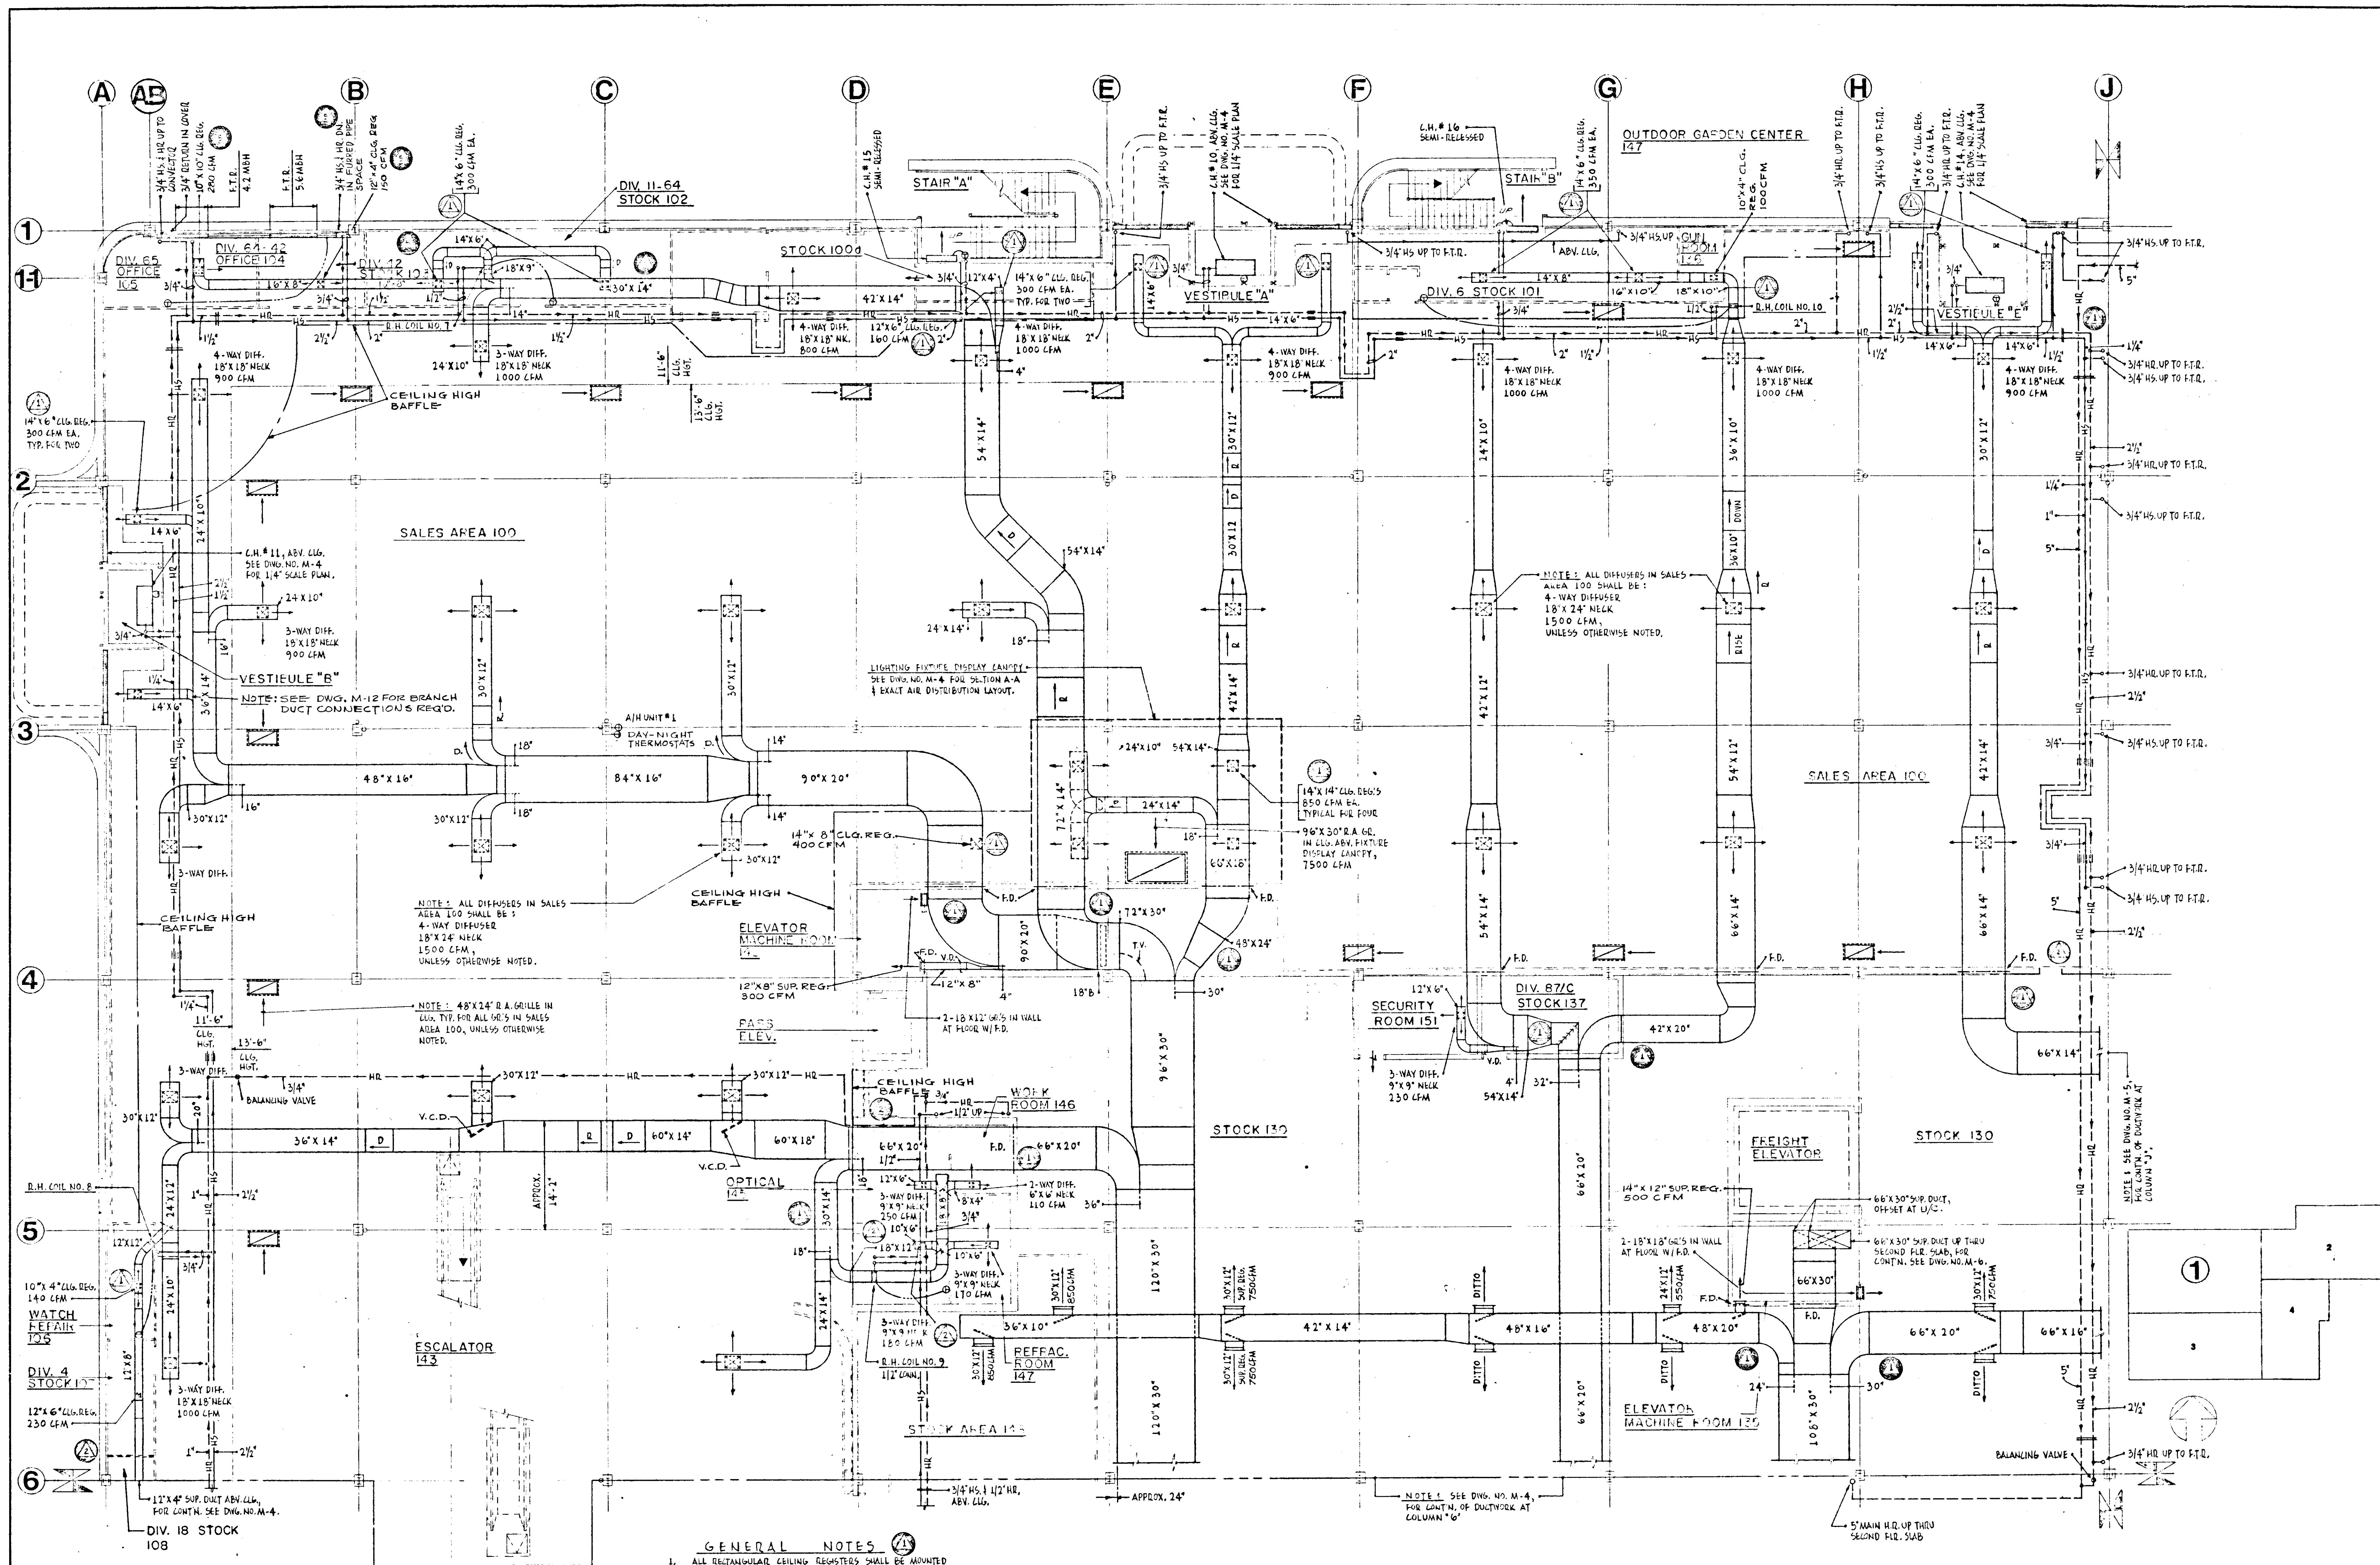

- GENERAL NOTES**
1. ALL RECTANGULAR CEILING REGISTERS SHALL BE MOUNTED WITH THE LONG DIMENSION OF THE REGISTER PARALLEL TO THE LENGTH OF THE ROOM.
 2. ALL PIPING IN FINISHED AREAS TO BE CONCEALED ABV. CLG. & IN WALLS.

ELECTRONIC CONTROL #
R1634 042 M2

- APRIL 4, 1972
- NOV. 1, 1971
- OCT. 1, 1971

FIRST FLOOR-QUADRANT N°1
RETAIL STORE and 23 CAR AUTO SERVICE
SCARS ROEBUCK & COMPANY
SECURITY SQUARE - BALTIMORE WEST, MARYLAND

SCALE 1/8" = 1'-0"
DATE AUG. 16, 1971
REVISED

DRAWING NUMBER
M-2

ABET

ALLAN B. MITCHELL and ASSOCIATES ARCHITECTS PITTSBURGH, PA.