


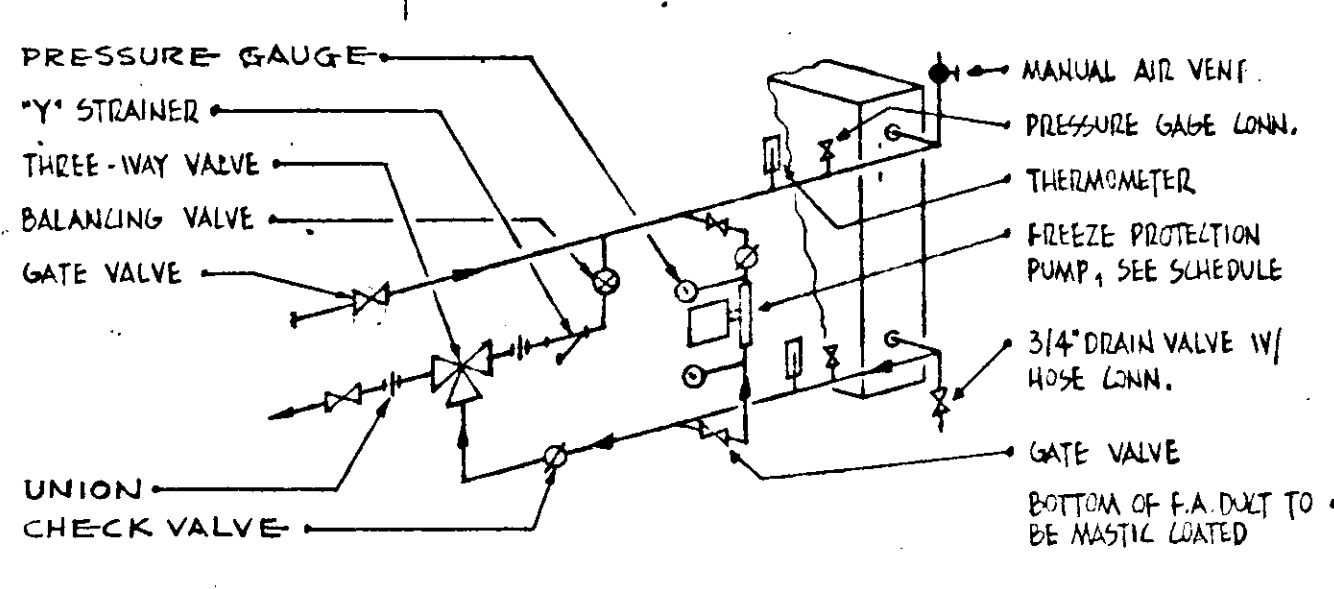


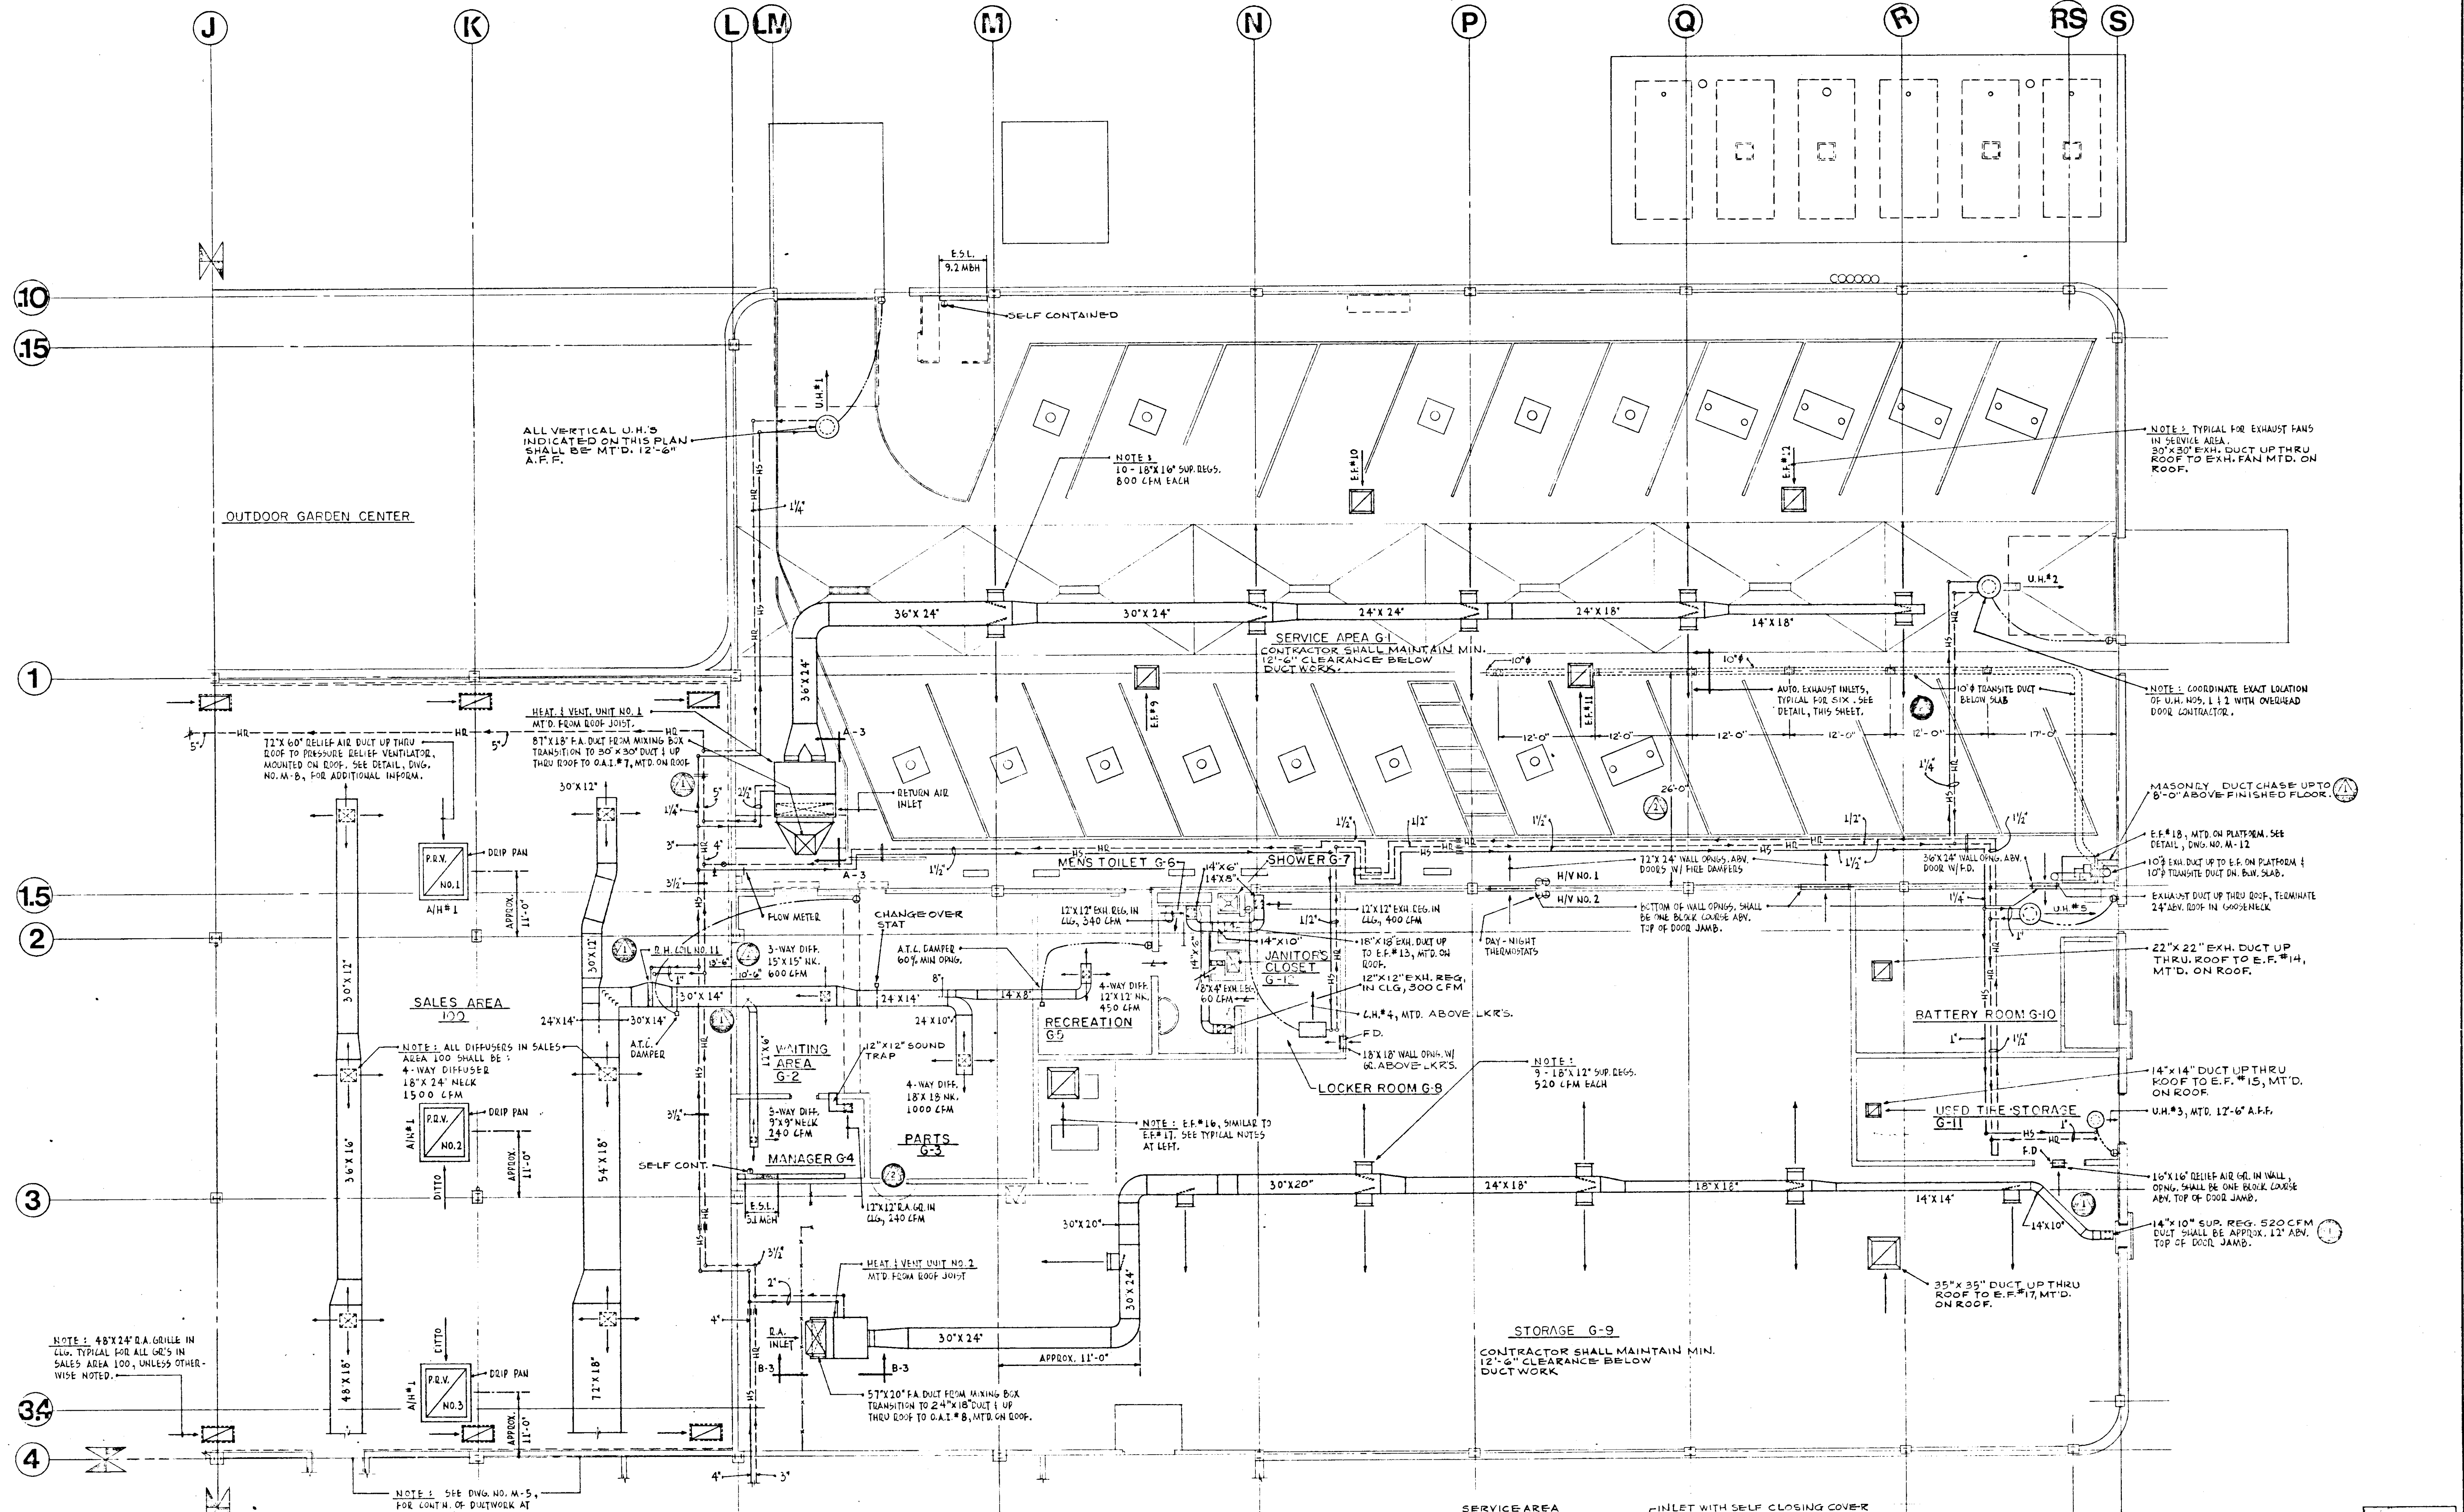


H/V UNITS HOT WATER COIL DETAIL
NO SCALE

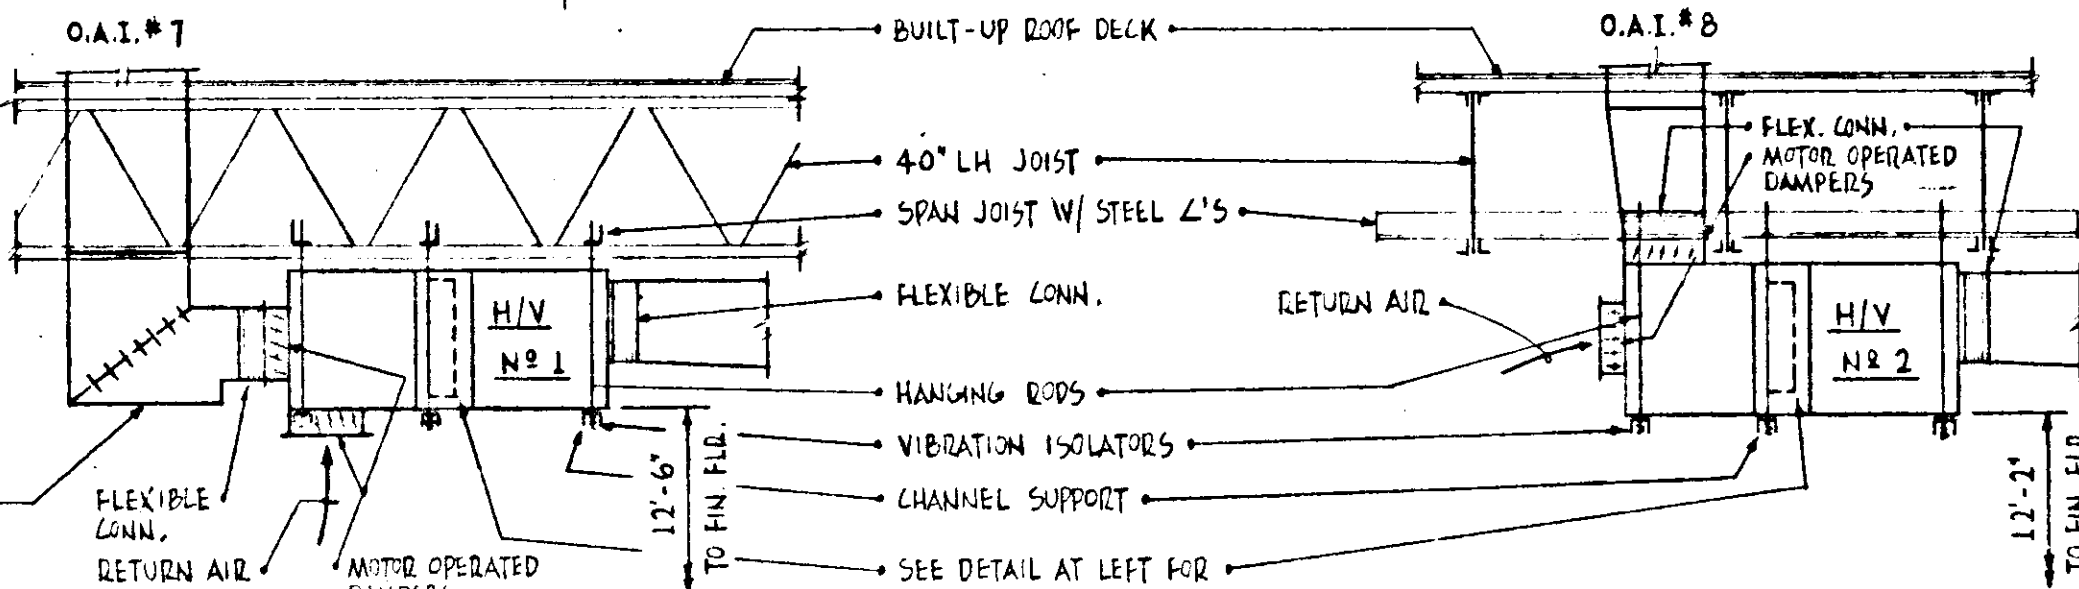

SECTION A-3
SCALE: 1/4" = 1'-0"

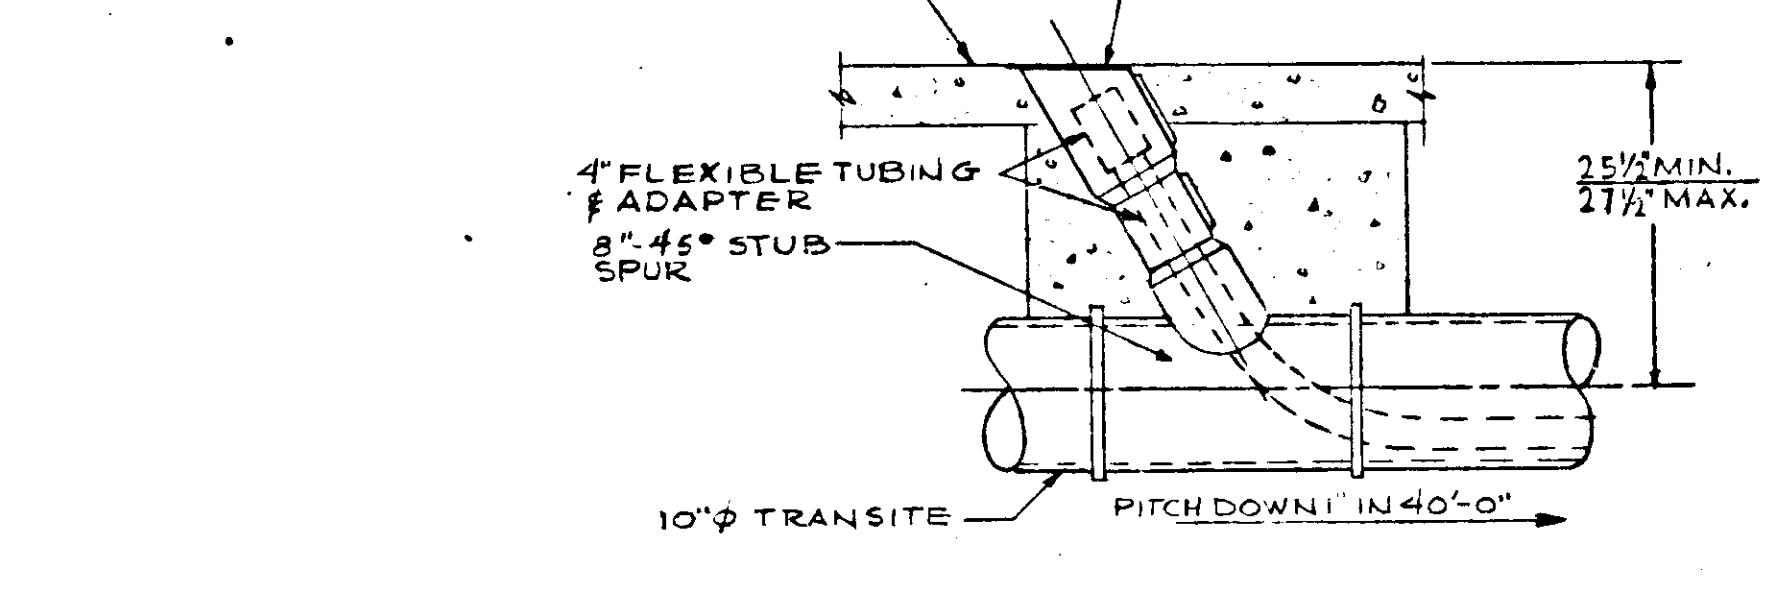

SECTION B-3
SCALE: 1/4" = 1'-0"

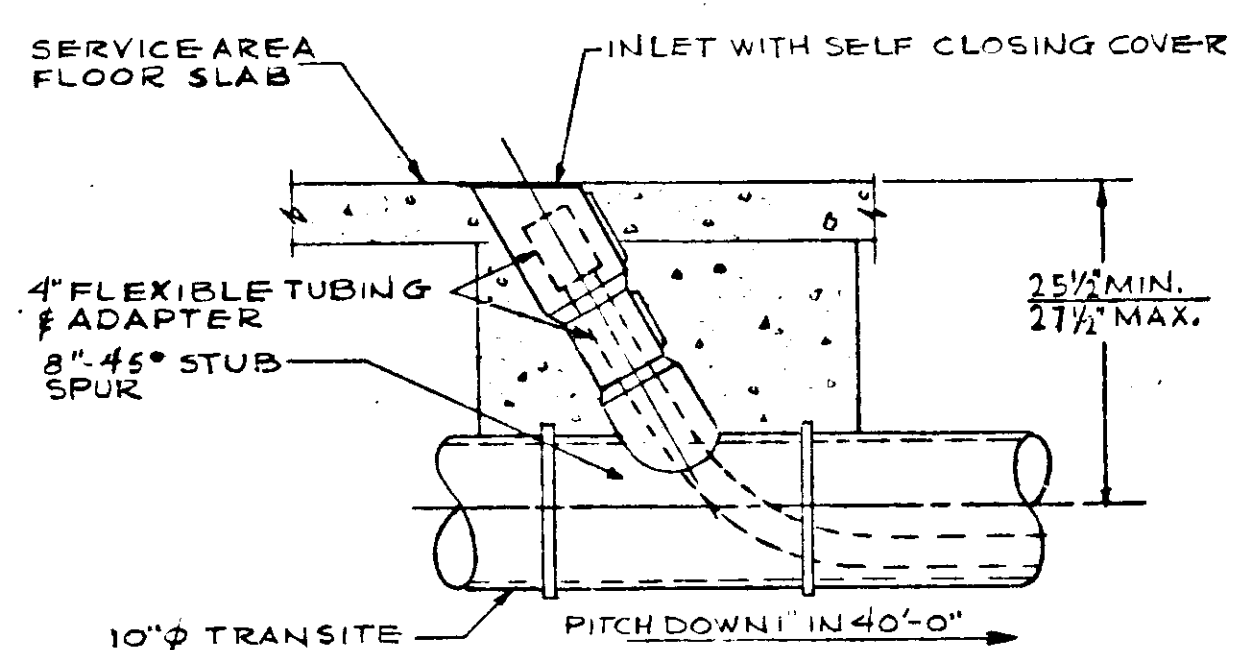

AUTOMOBILE EXHAUST INLET DETAIL
NO SCALE

ELECTRONIC CONTROL #
R1634 043 M3

1 OCT. 1, 1971 2 NOV. 1, 1971 3 APRIL 18, 1972

FIRST FLOOR-QUADRANT N°2
RETAIL STORE and 23 CAR AUTO SERVICE
SEARS ROEBUCK & COMPANY
SECURITY SQUARE - BALTIMORE WEST, MARYLAND

SCALE 1/8" = 1'-0"
DATE AUG. 16, 1971
REVISED

DRAWING NUMBER
M-3