


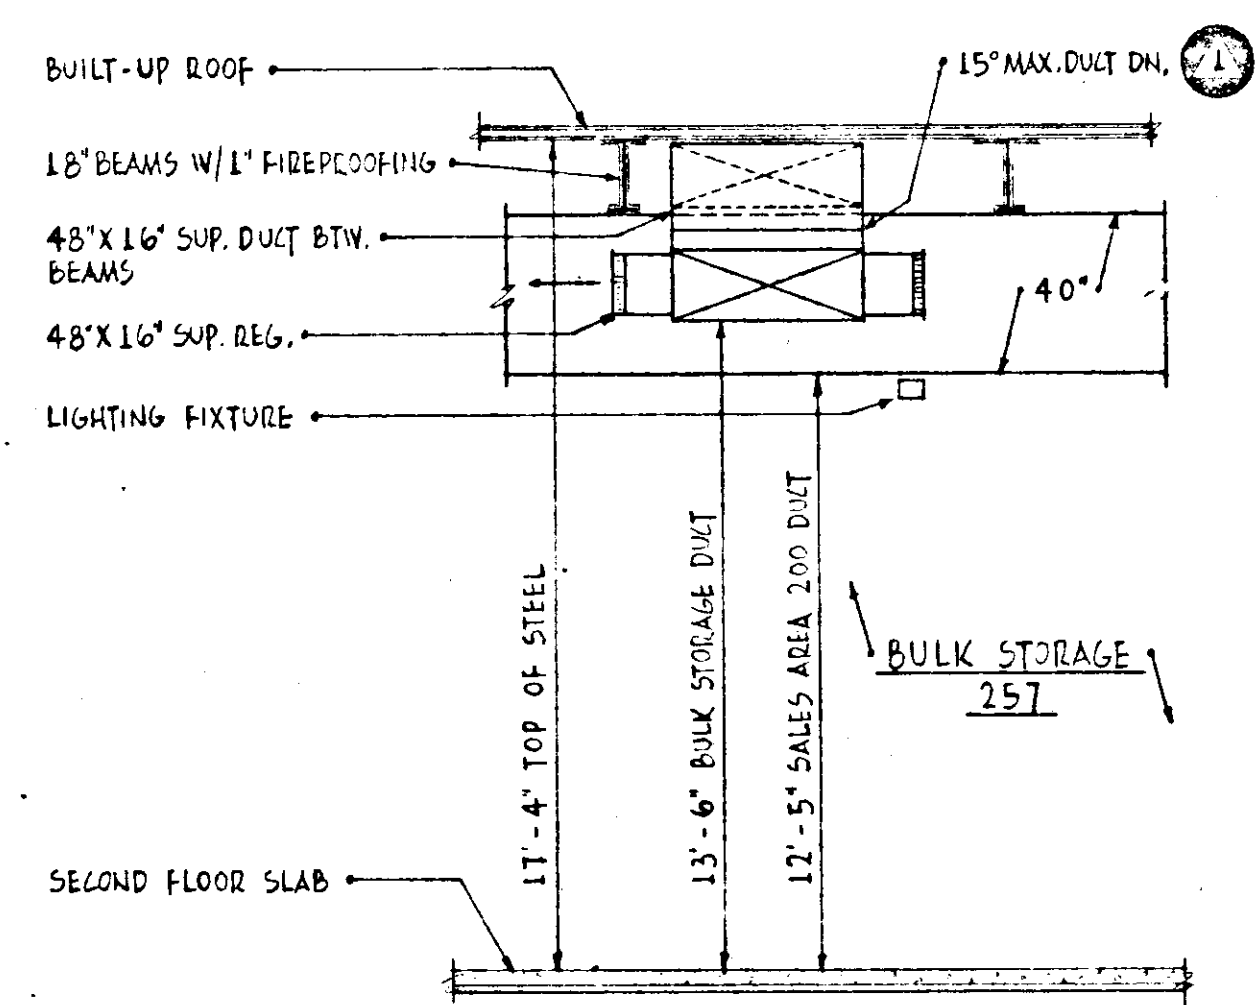


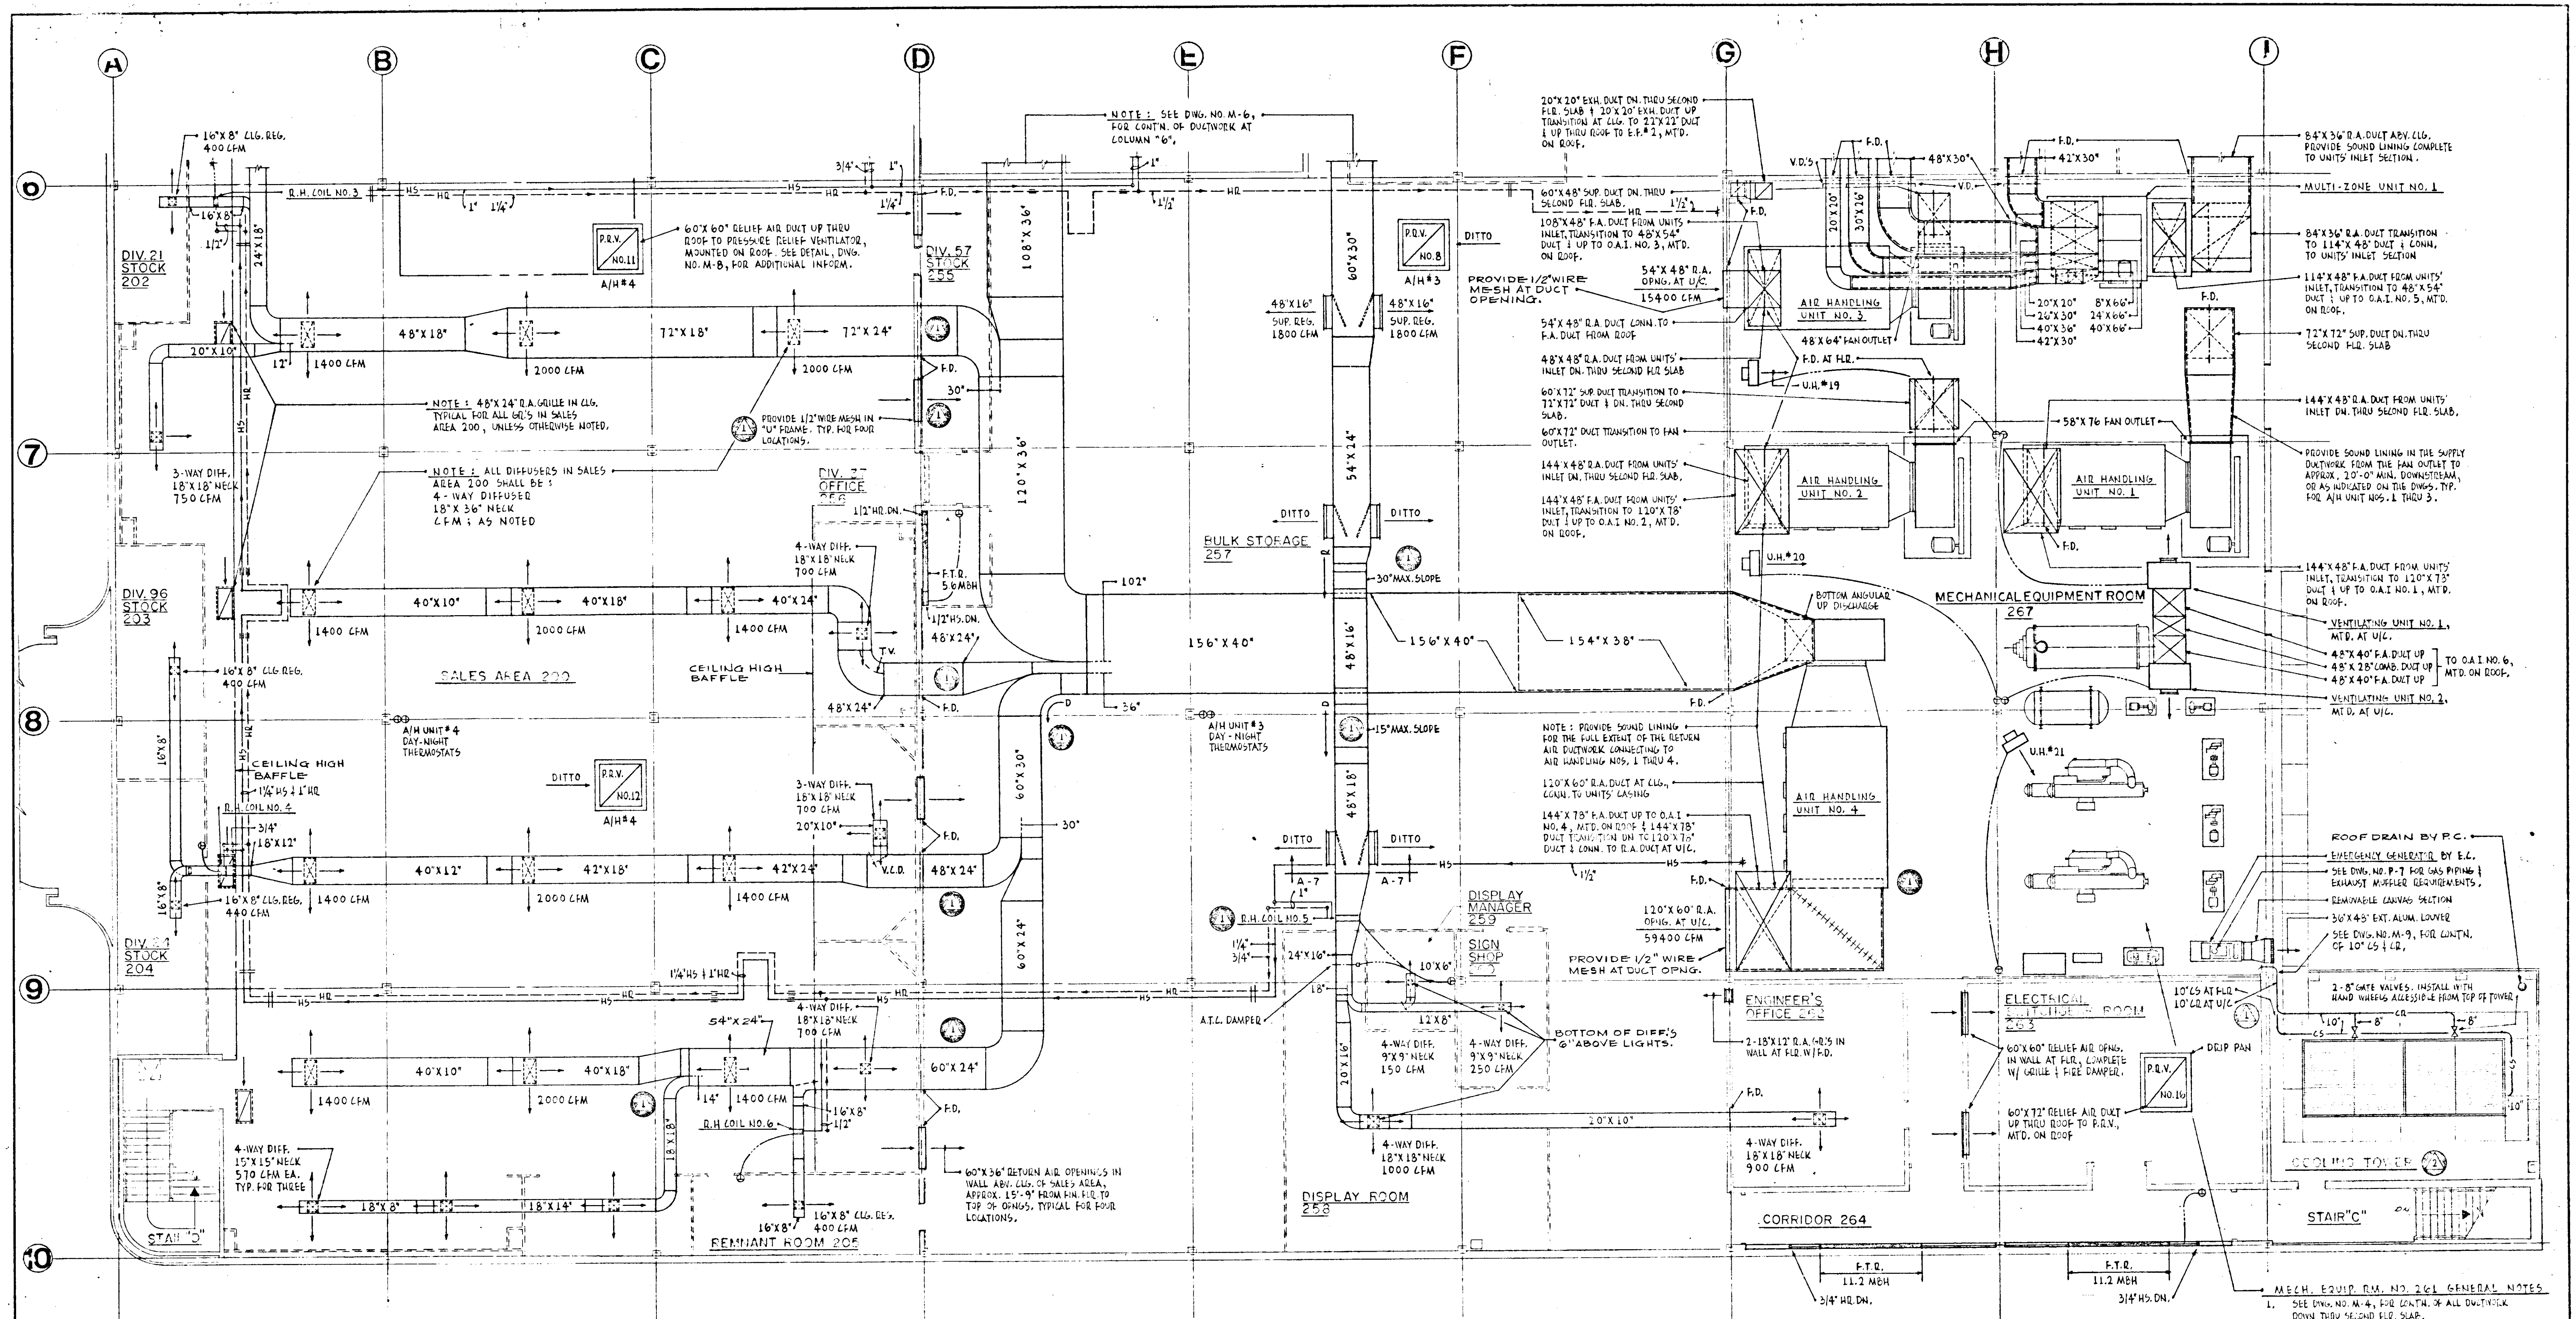

SECTION A-7  
SCALE: 1/4" = 1'-0"

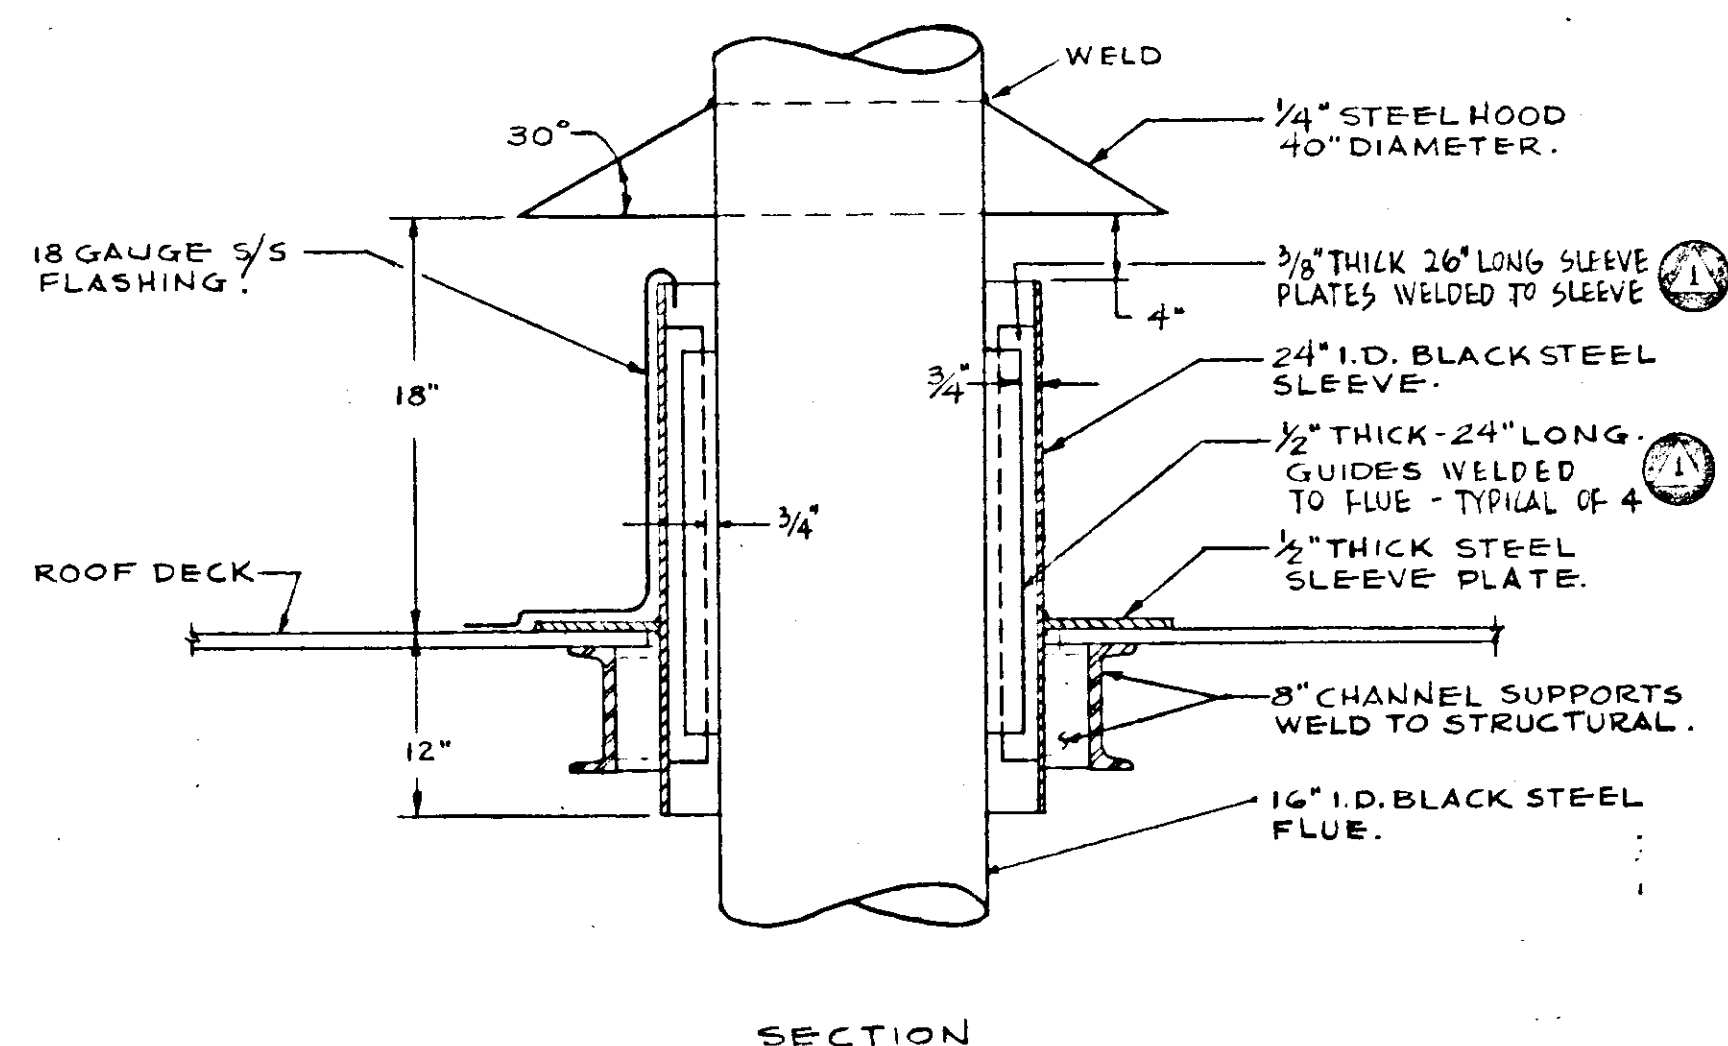

BOILER FLUE DETAIL  
SCALE: 1" = 1'-0"

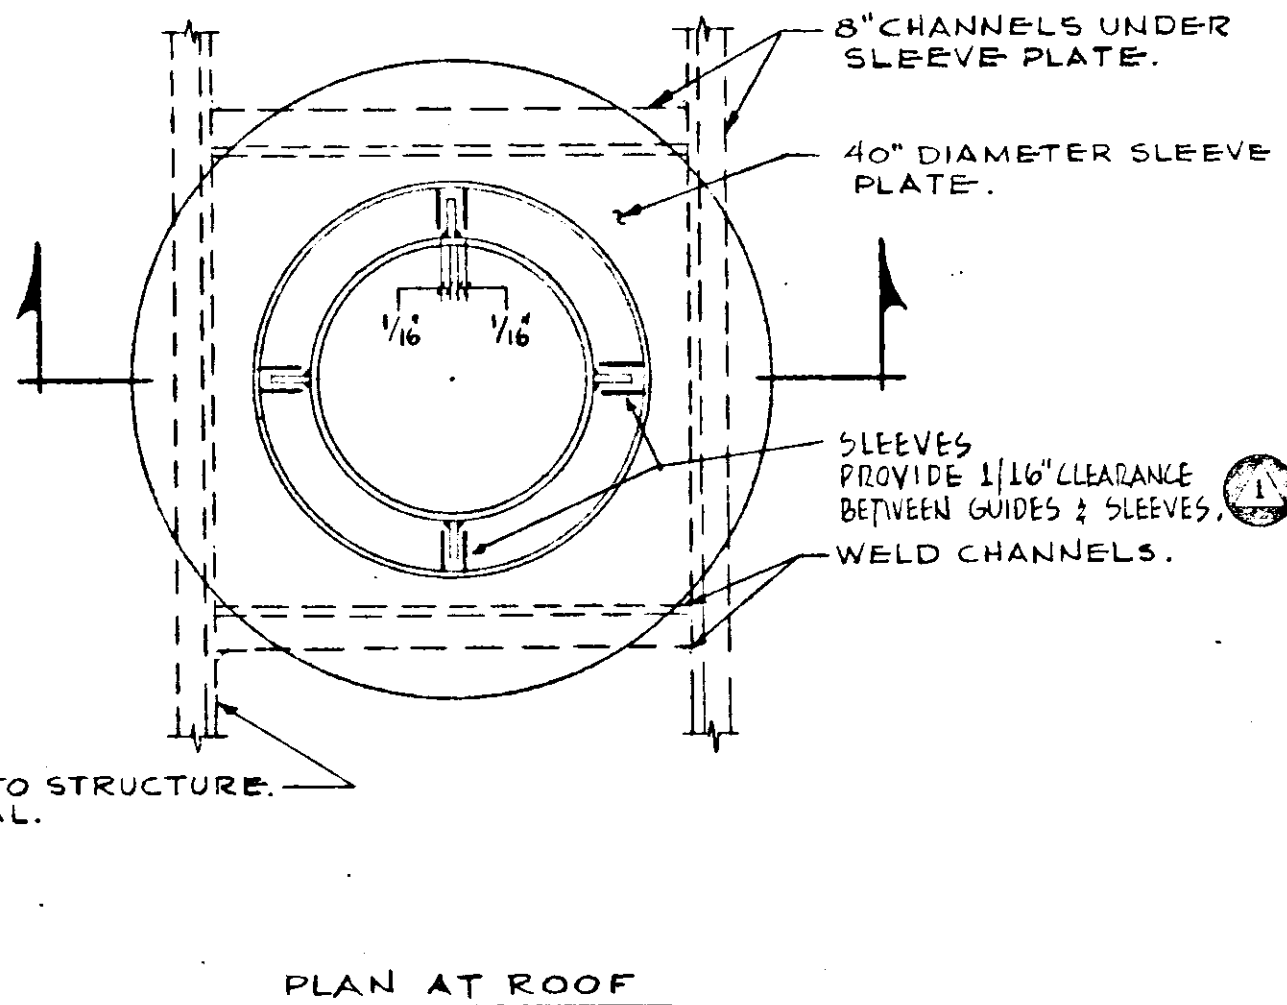

PLAN AT ROOF

- MECH. EQUIP. RM. NO. 267 GENERAL NOTES
1. SEE DWG. NO. M-4, FOR CONTIN. OF ALL DUCTWORK DOWN THRU SECOND FLOOR SLAB.
  2. SEE DWG. NO. M-8, FOR CONTIN. OF ALL DUCTWORK UP THRU ROOF DECK.
  3. SEE DWG. NO. M-9, FOR 1/4" SHALE PLUM & SECTIONS INDICATING EXACT LOCATIONS OF ALL EQUIPMENT & PIPING ARRANGEMENT.
  4. SEE DWG. NOS. M-10 & M-11 FOR ADDITIONAL SECTIONS, DETAILS & SCHEMATIC DIAGRAMS.
  5. SEE DWG. NO. B-7, FOR LOCATION OF PUMPING RELATED EQUIPMENT, DOMESTIC WATER & DRAIN PIPING & FLOOR DRAINS.


ELECTRONIC CONTROL #  
R1634 047 M7

OCT. 1, 1971 NOV. 1, 1971

SECOND FLOOR-QUADRANT N-6  
RETAIL STORE and 23 CAR AUTO SERVICE  
SEARS ROEBUCK & COMPANY  
SECURITY SQUARE - BALTIMORE WEST, MARYLAND

SCALE 1/8" = 1'-0"  
DATE AUG. 10, 1971  
REVISED

DRAWING NUMBER  
M-7

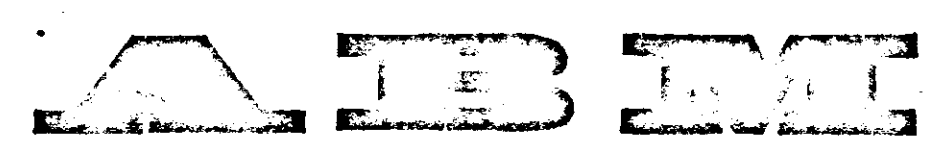

ALLAN B. MITCHELL and ASSOCIATES ARCHITECTS PITTSBURGH, PA.