

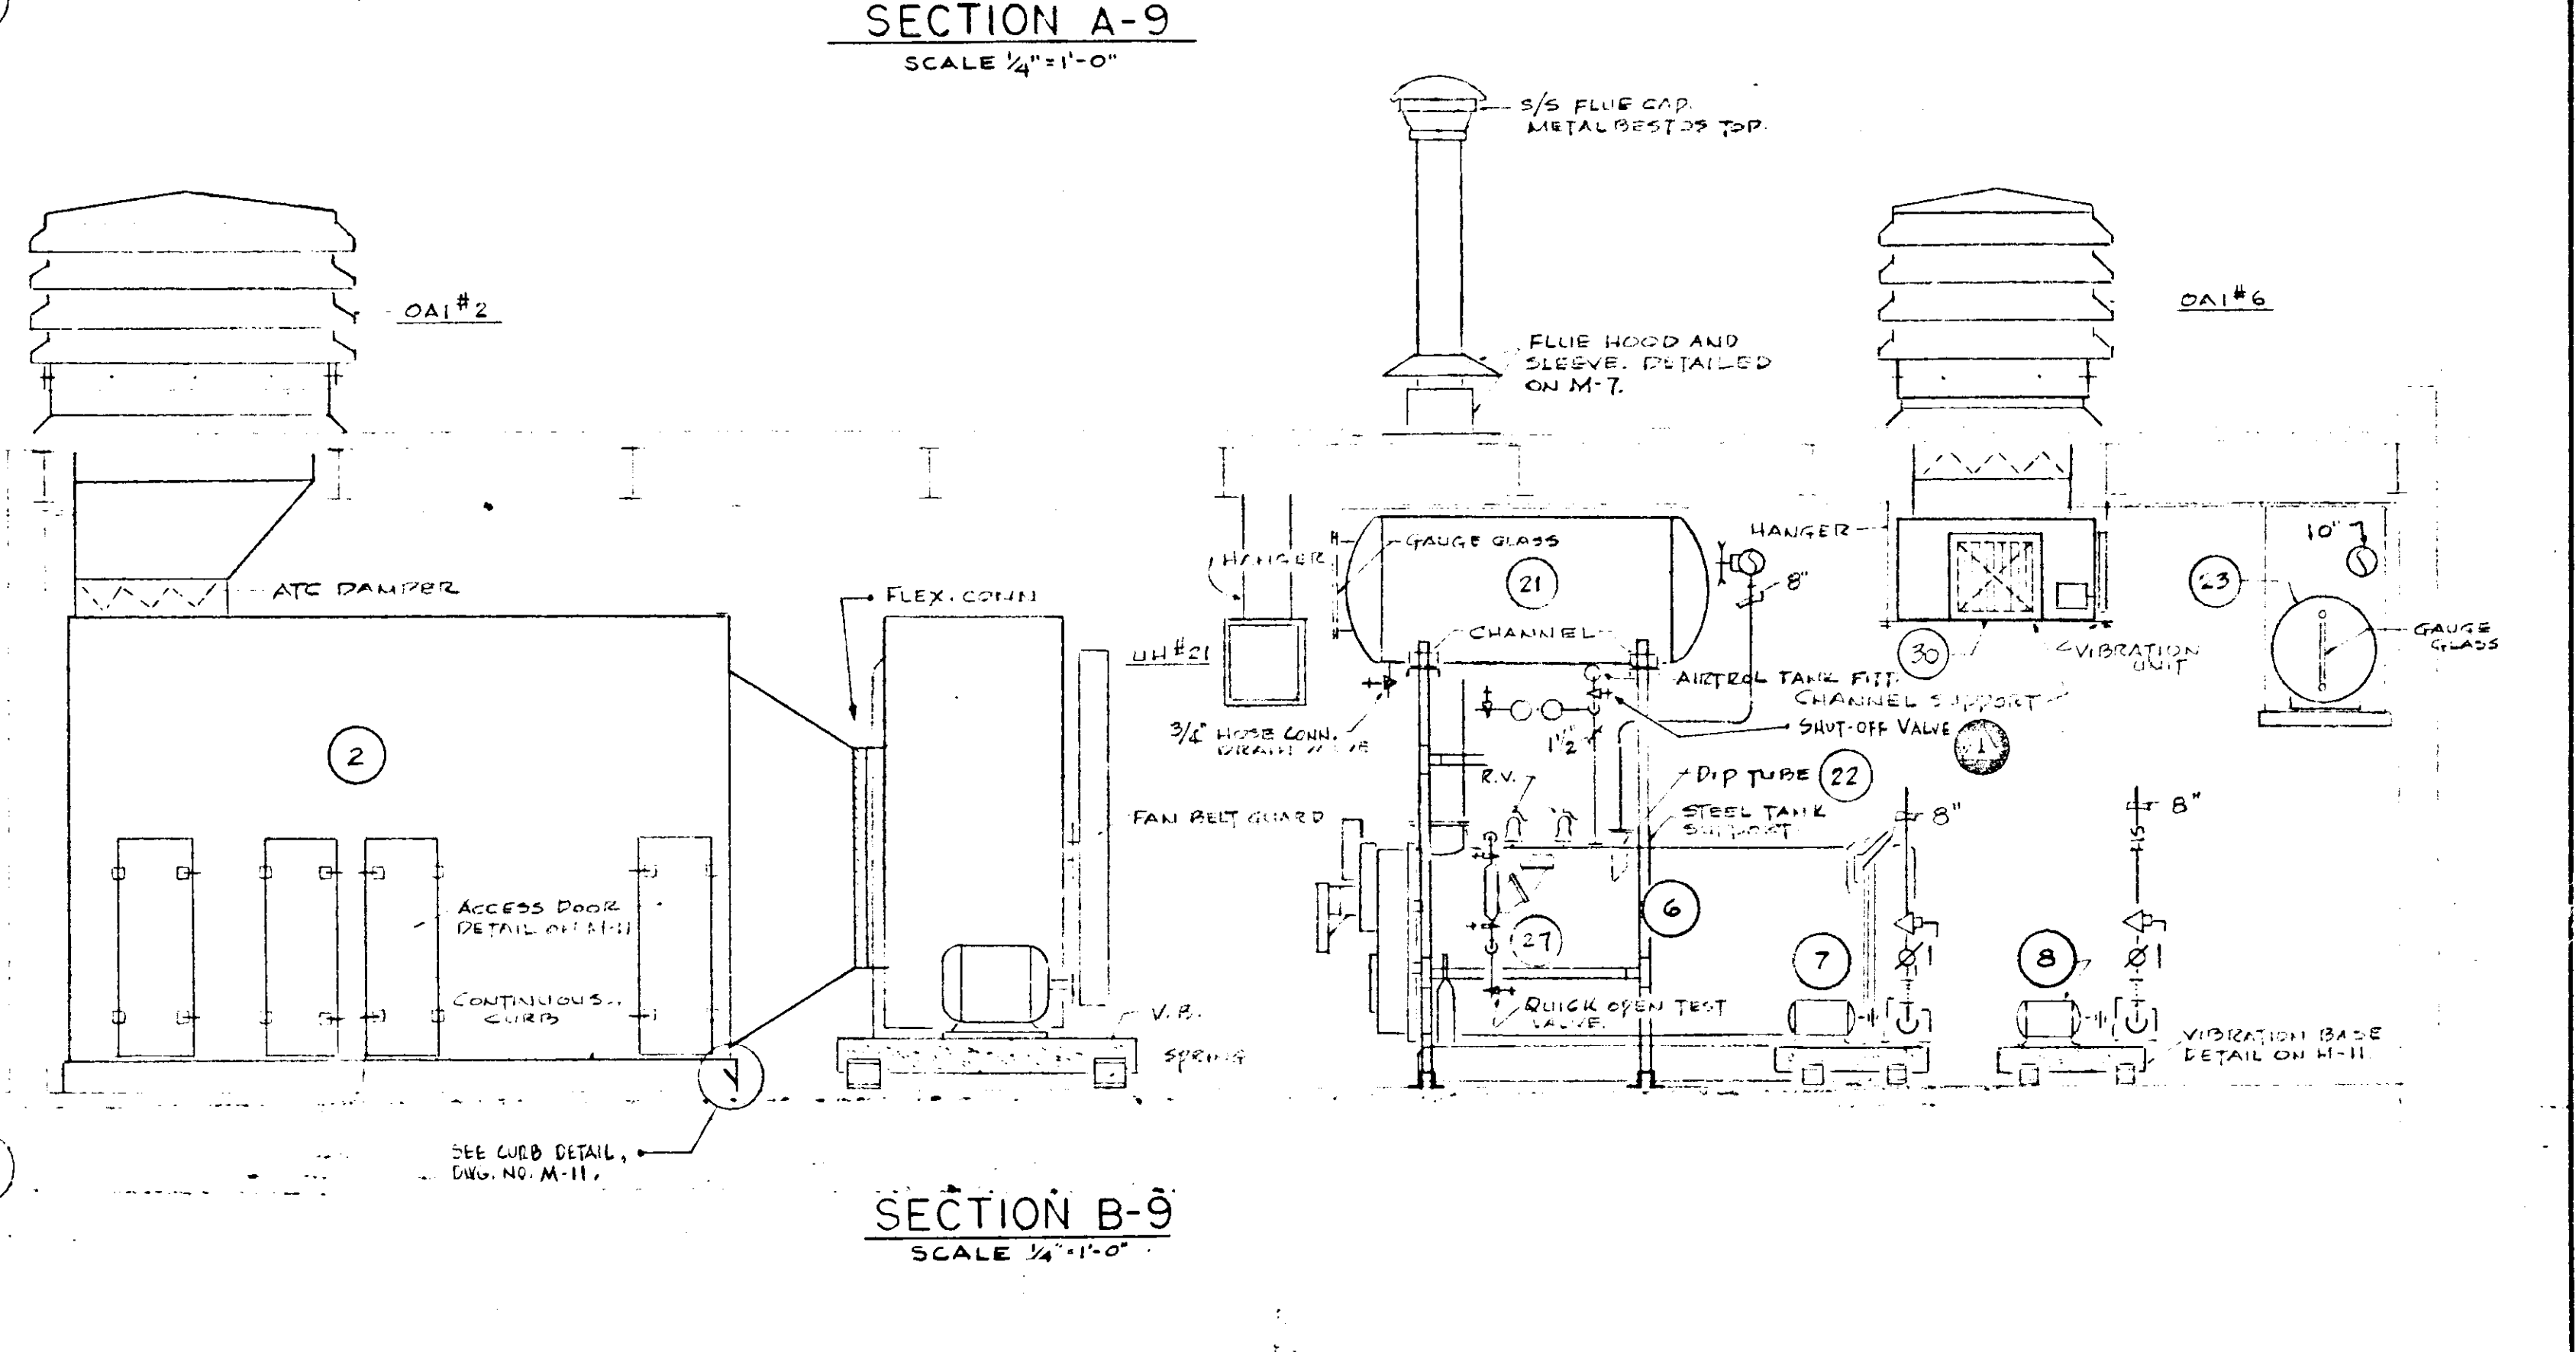
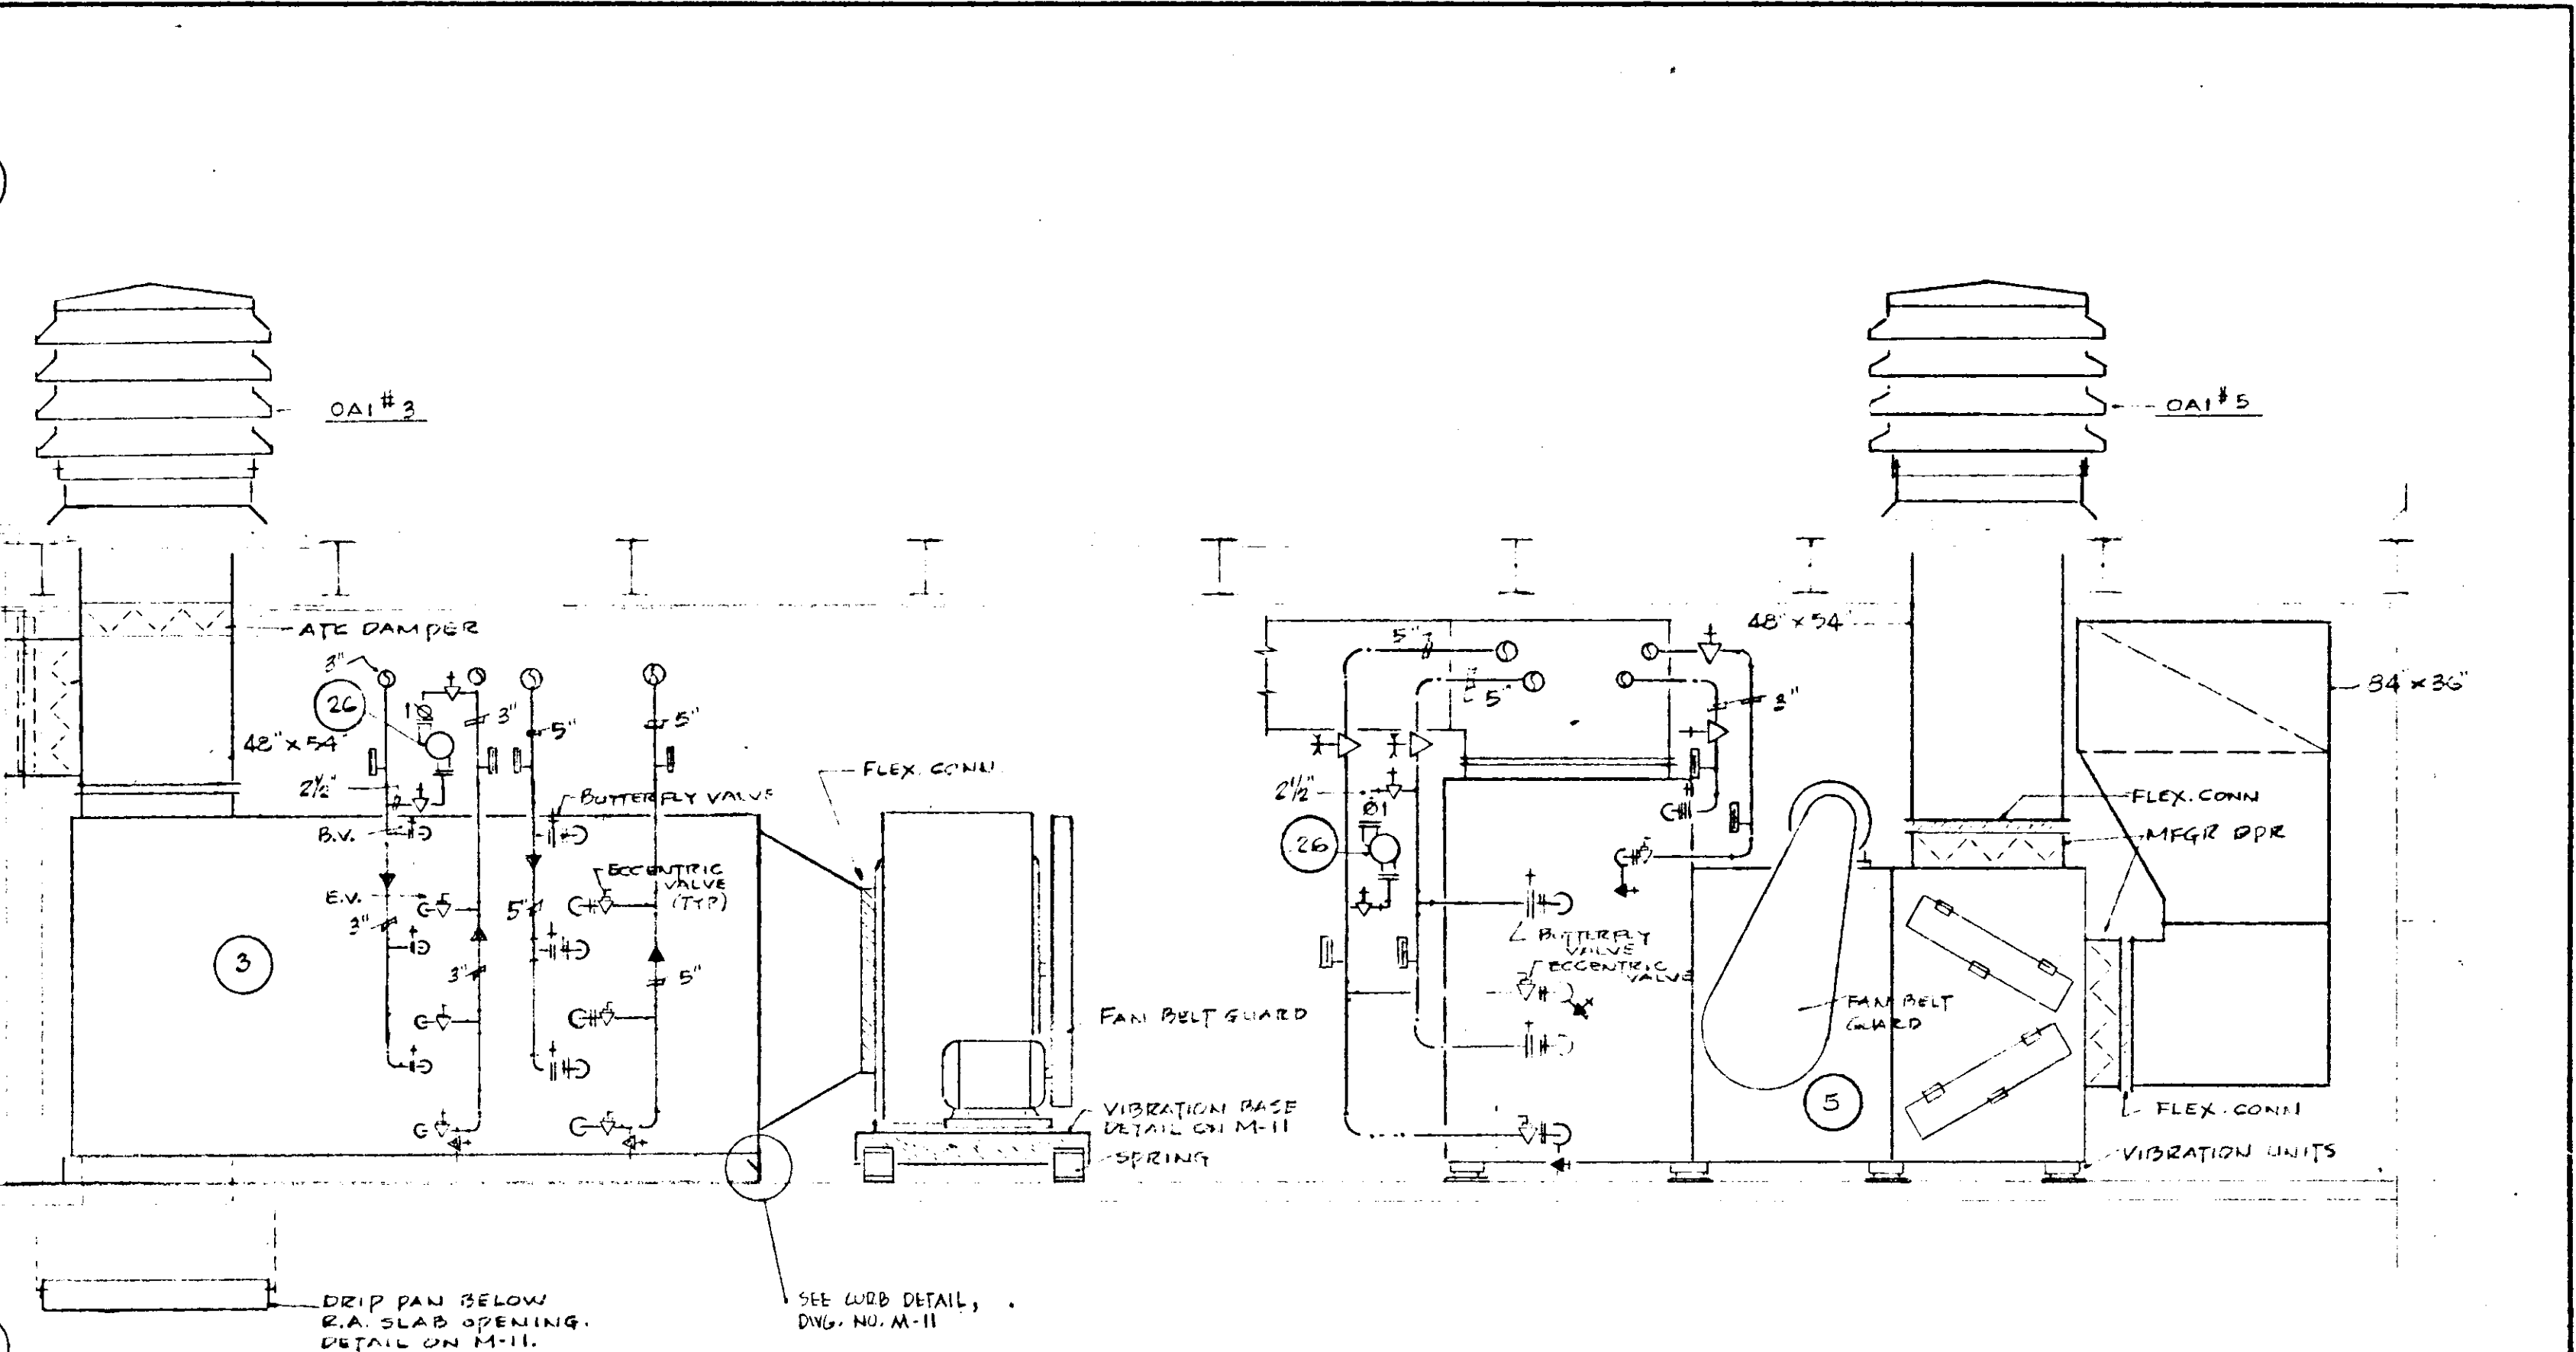


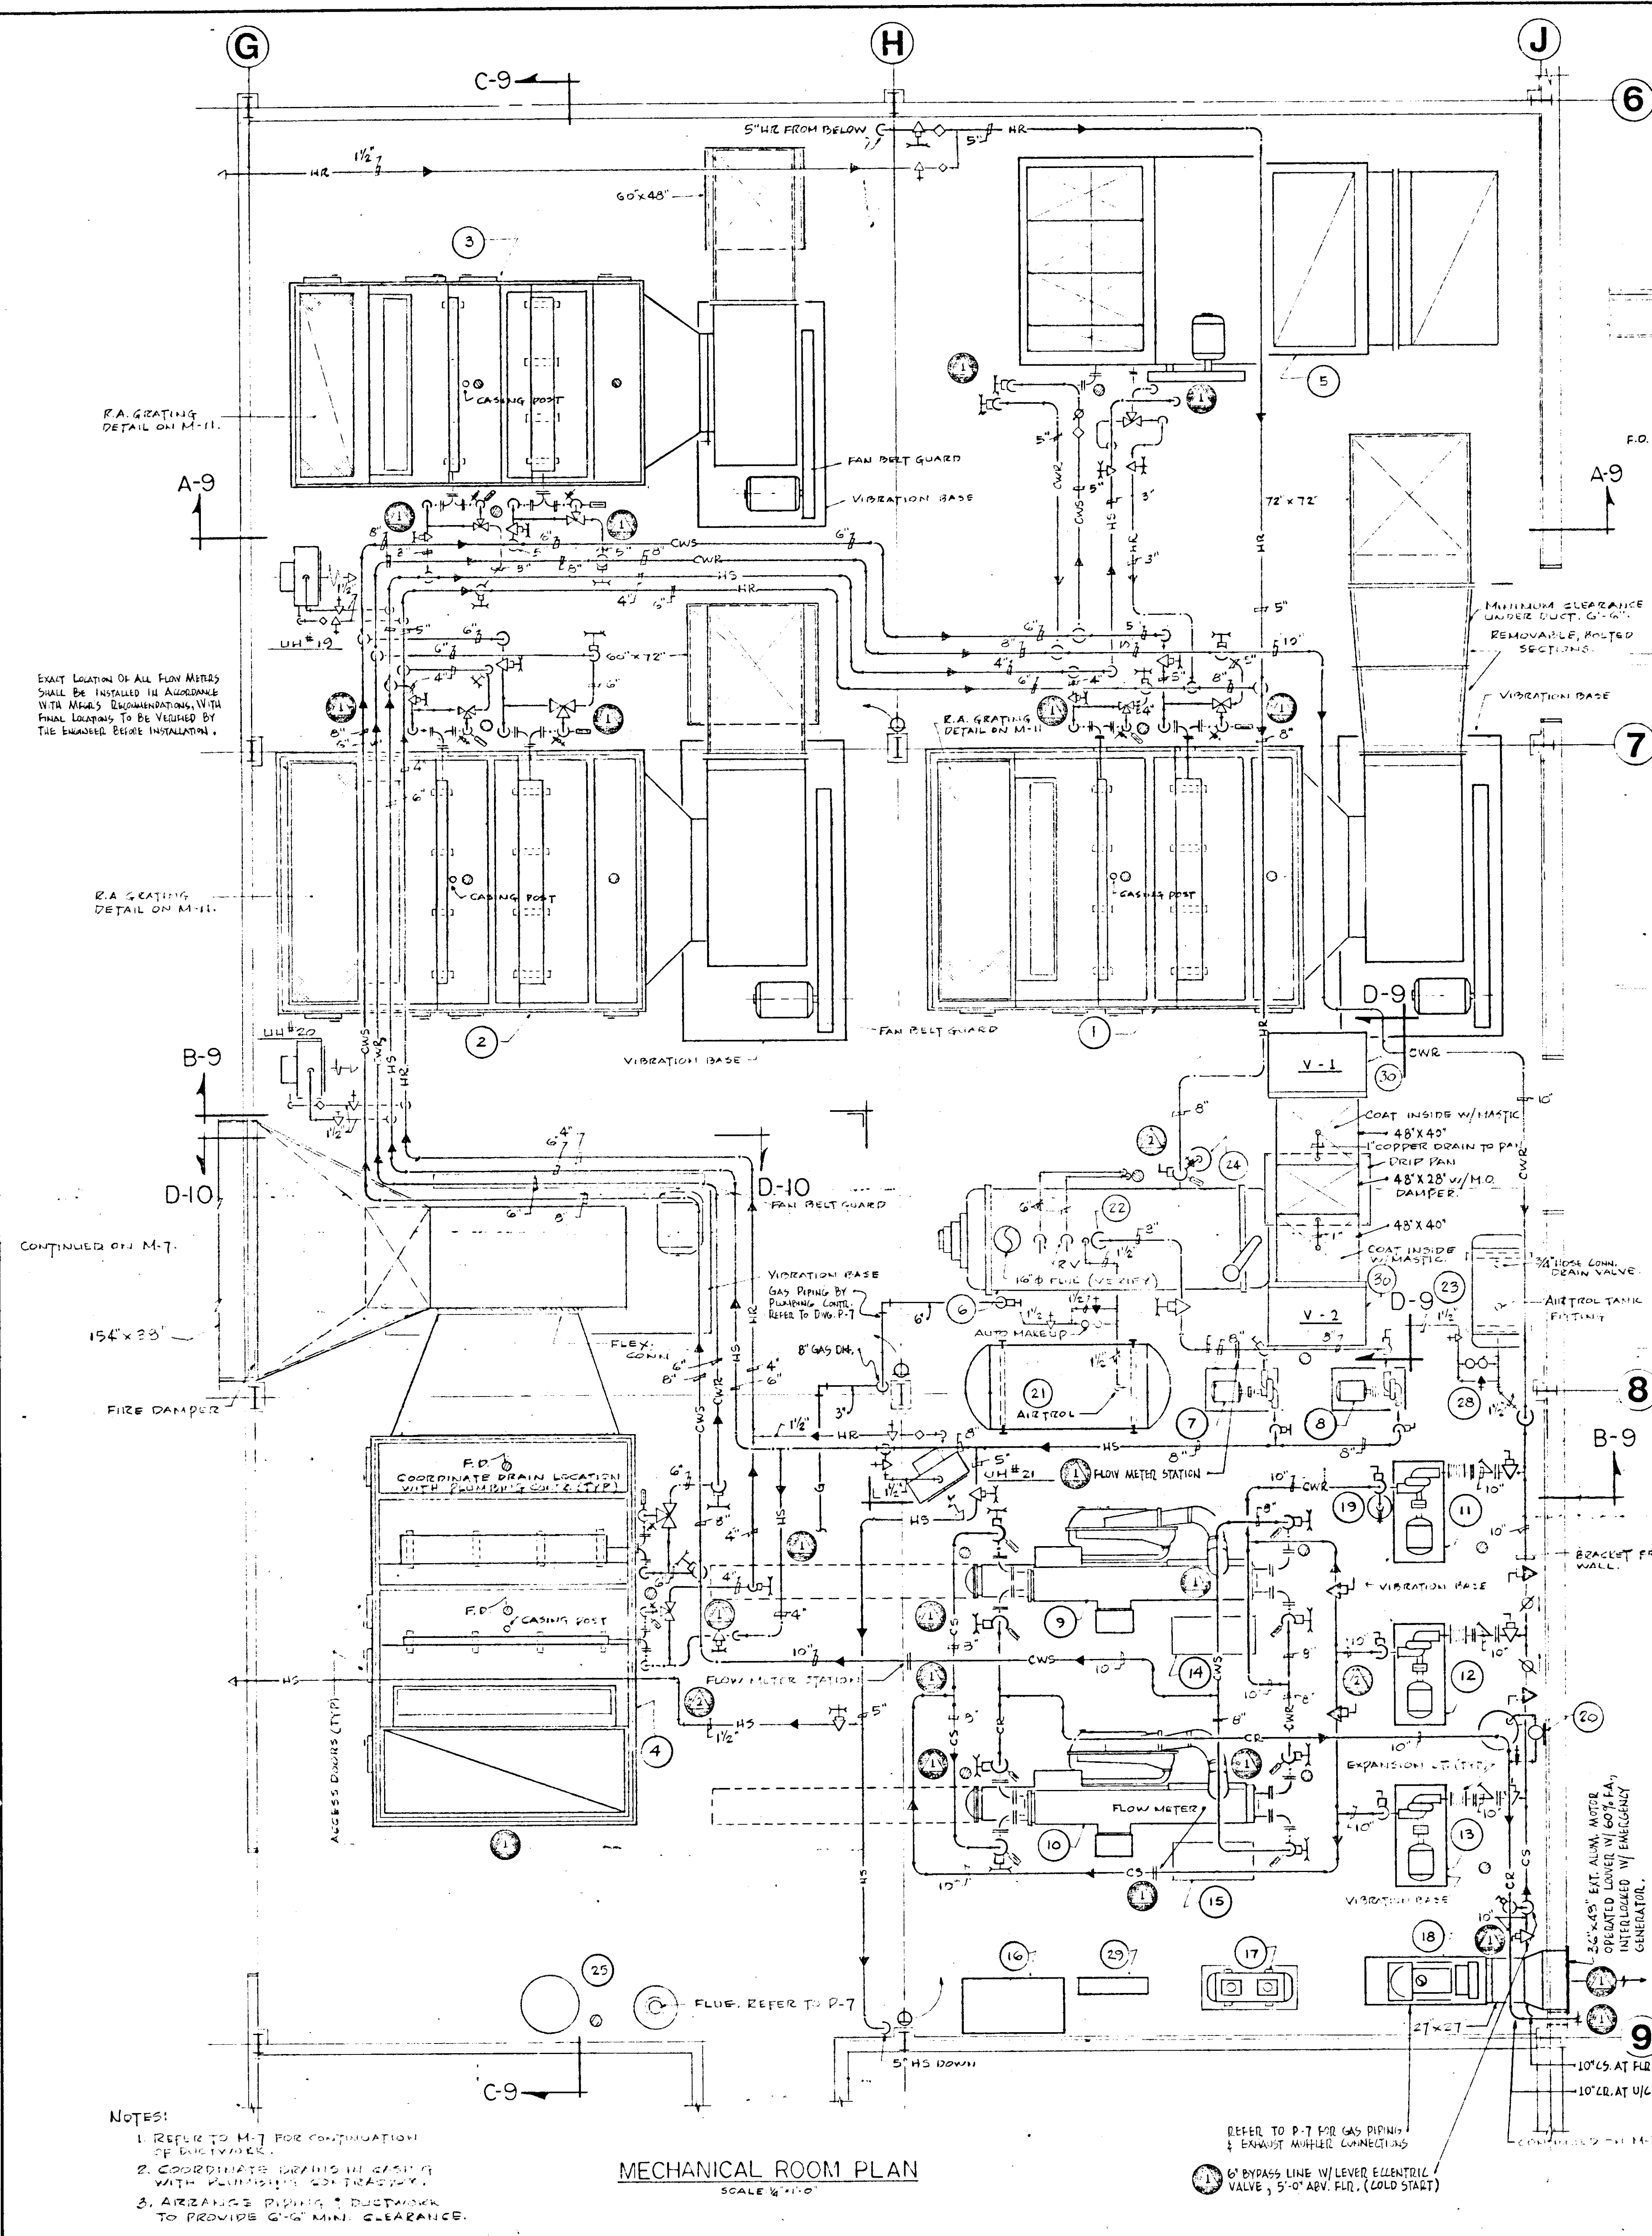

EQUIPMENT SCHEDULE	
1	AIR HANDLING UNIT AH-1
2	AIR HANDLING UNIT AH-2
3	AIR HANDLING UNIT AH-3
4	AIR HANDLING UNIT AH-4
5	MULTI-ZONE UNIT MZ-1
6	HOT WATER BOILER
7	HOT WATER PUMP
8	HOT WATER PUMP (STAND-BY)
9	CHILLER 1
10	CHILLER 2
11	CHILLED WATER PUMP
12	CHILLED/CONDENSER PUMP (STAND-BY)
13	CONDENSER WATER PUMP
14	REDUCED VOLTAGE STARTER 1
15	REDUCED VOLTAGE STARTER 2
16	MOTOR CONTROL CENTER
17	CONTROL COMPRESSOR
18	EMERGENCY GENERATOR, BY ELECTRICAL CONTRACTOR
19	CHILLER WATER SHOT FEEDER
20	CONDENSER WATER TREATMENT SYSTEM
21	HOT WATER EXPANSION TANK - 4'-0" X 10'-0"
22	DIP TUBE
23	CHILLED WATER EXPANSION TANK - 2'-6" X 6'-0"
25	DOMESTIC HOT WATER HEATER & TANK
26	FREEZE PROTECTION PUMP
27	LOW WATER CUTOFF
28	WATER MAKE UP FEEDER
29	AUTOMATIC TEMPERATURE CONTROL PANEL
30	VENTILATING UNIT

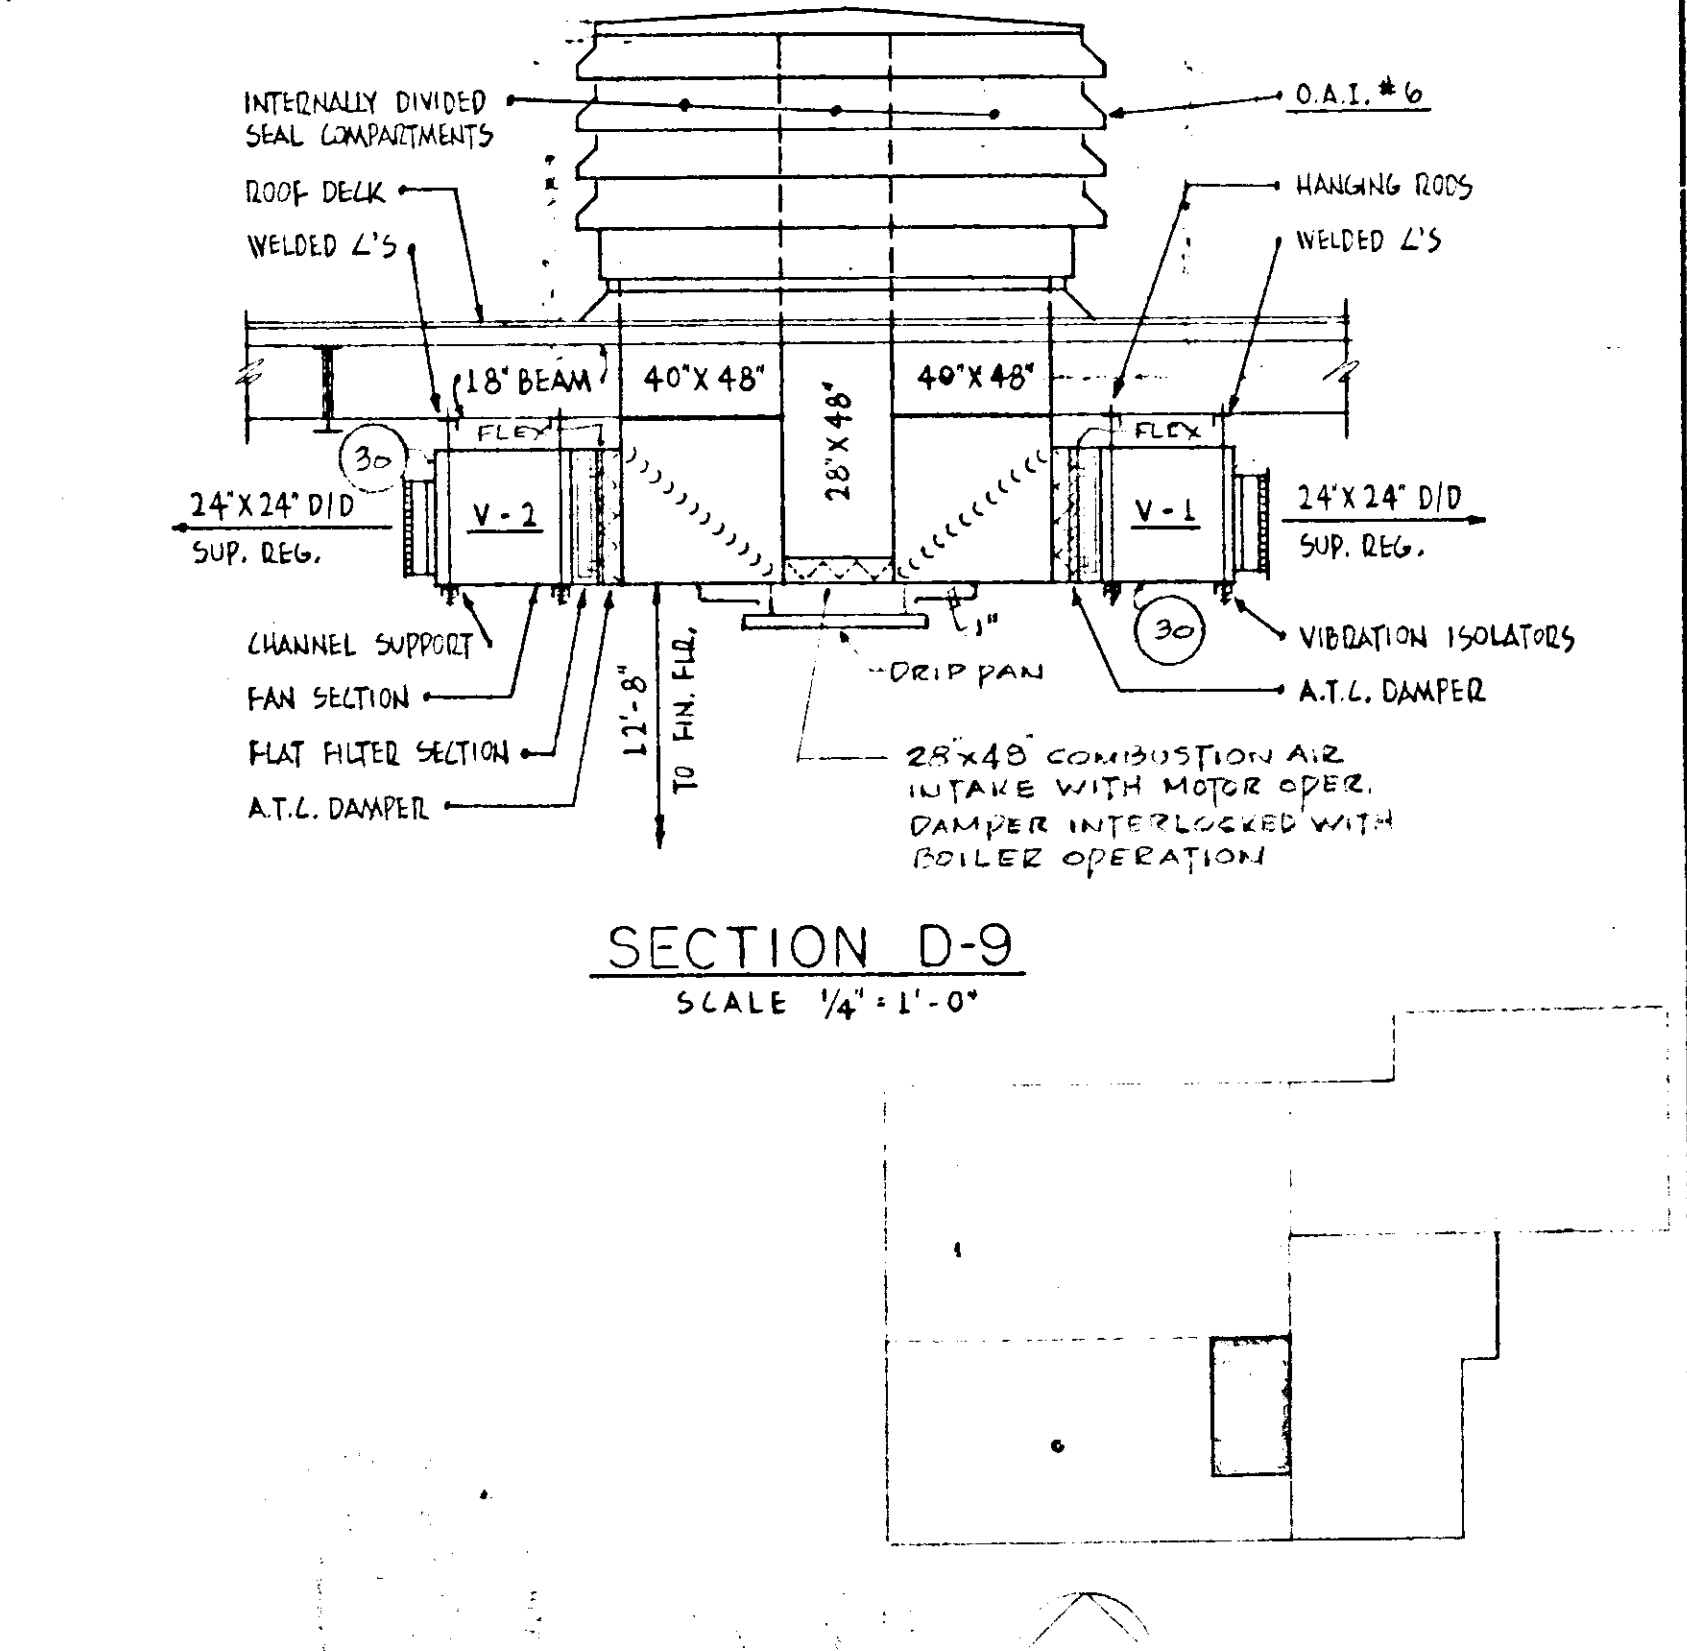

ALLAN B. MITCHELL and ASSOCIATES ARCHITECTS PITTSBURGH, PA.

ELECTRONIC CONTROL # R1634 049 M9	OCT. 1, 1971 NOV. 1, 1971
MECHANICAL ROOM PLAN AND ELEVATIONS RETAIL STORE and 23 CAR AUTO SERVICE SEARS ROEBUCK & COMPANY SECURITY SQUARE - BALTIMORE WEST, MARYLAND	
SCALE AS NOTED DATE AUG. 16, 1971 REVISED	DRAWING NUMBER M-9