


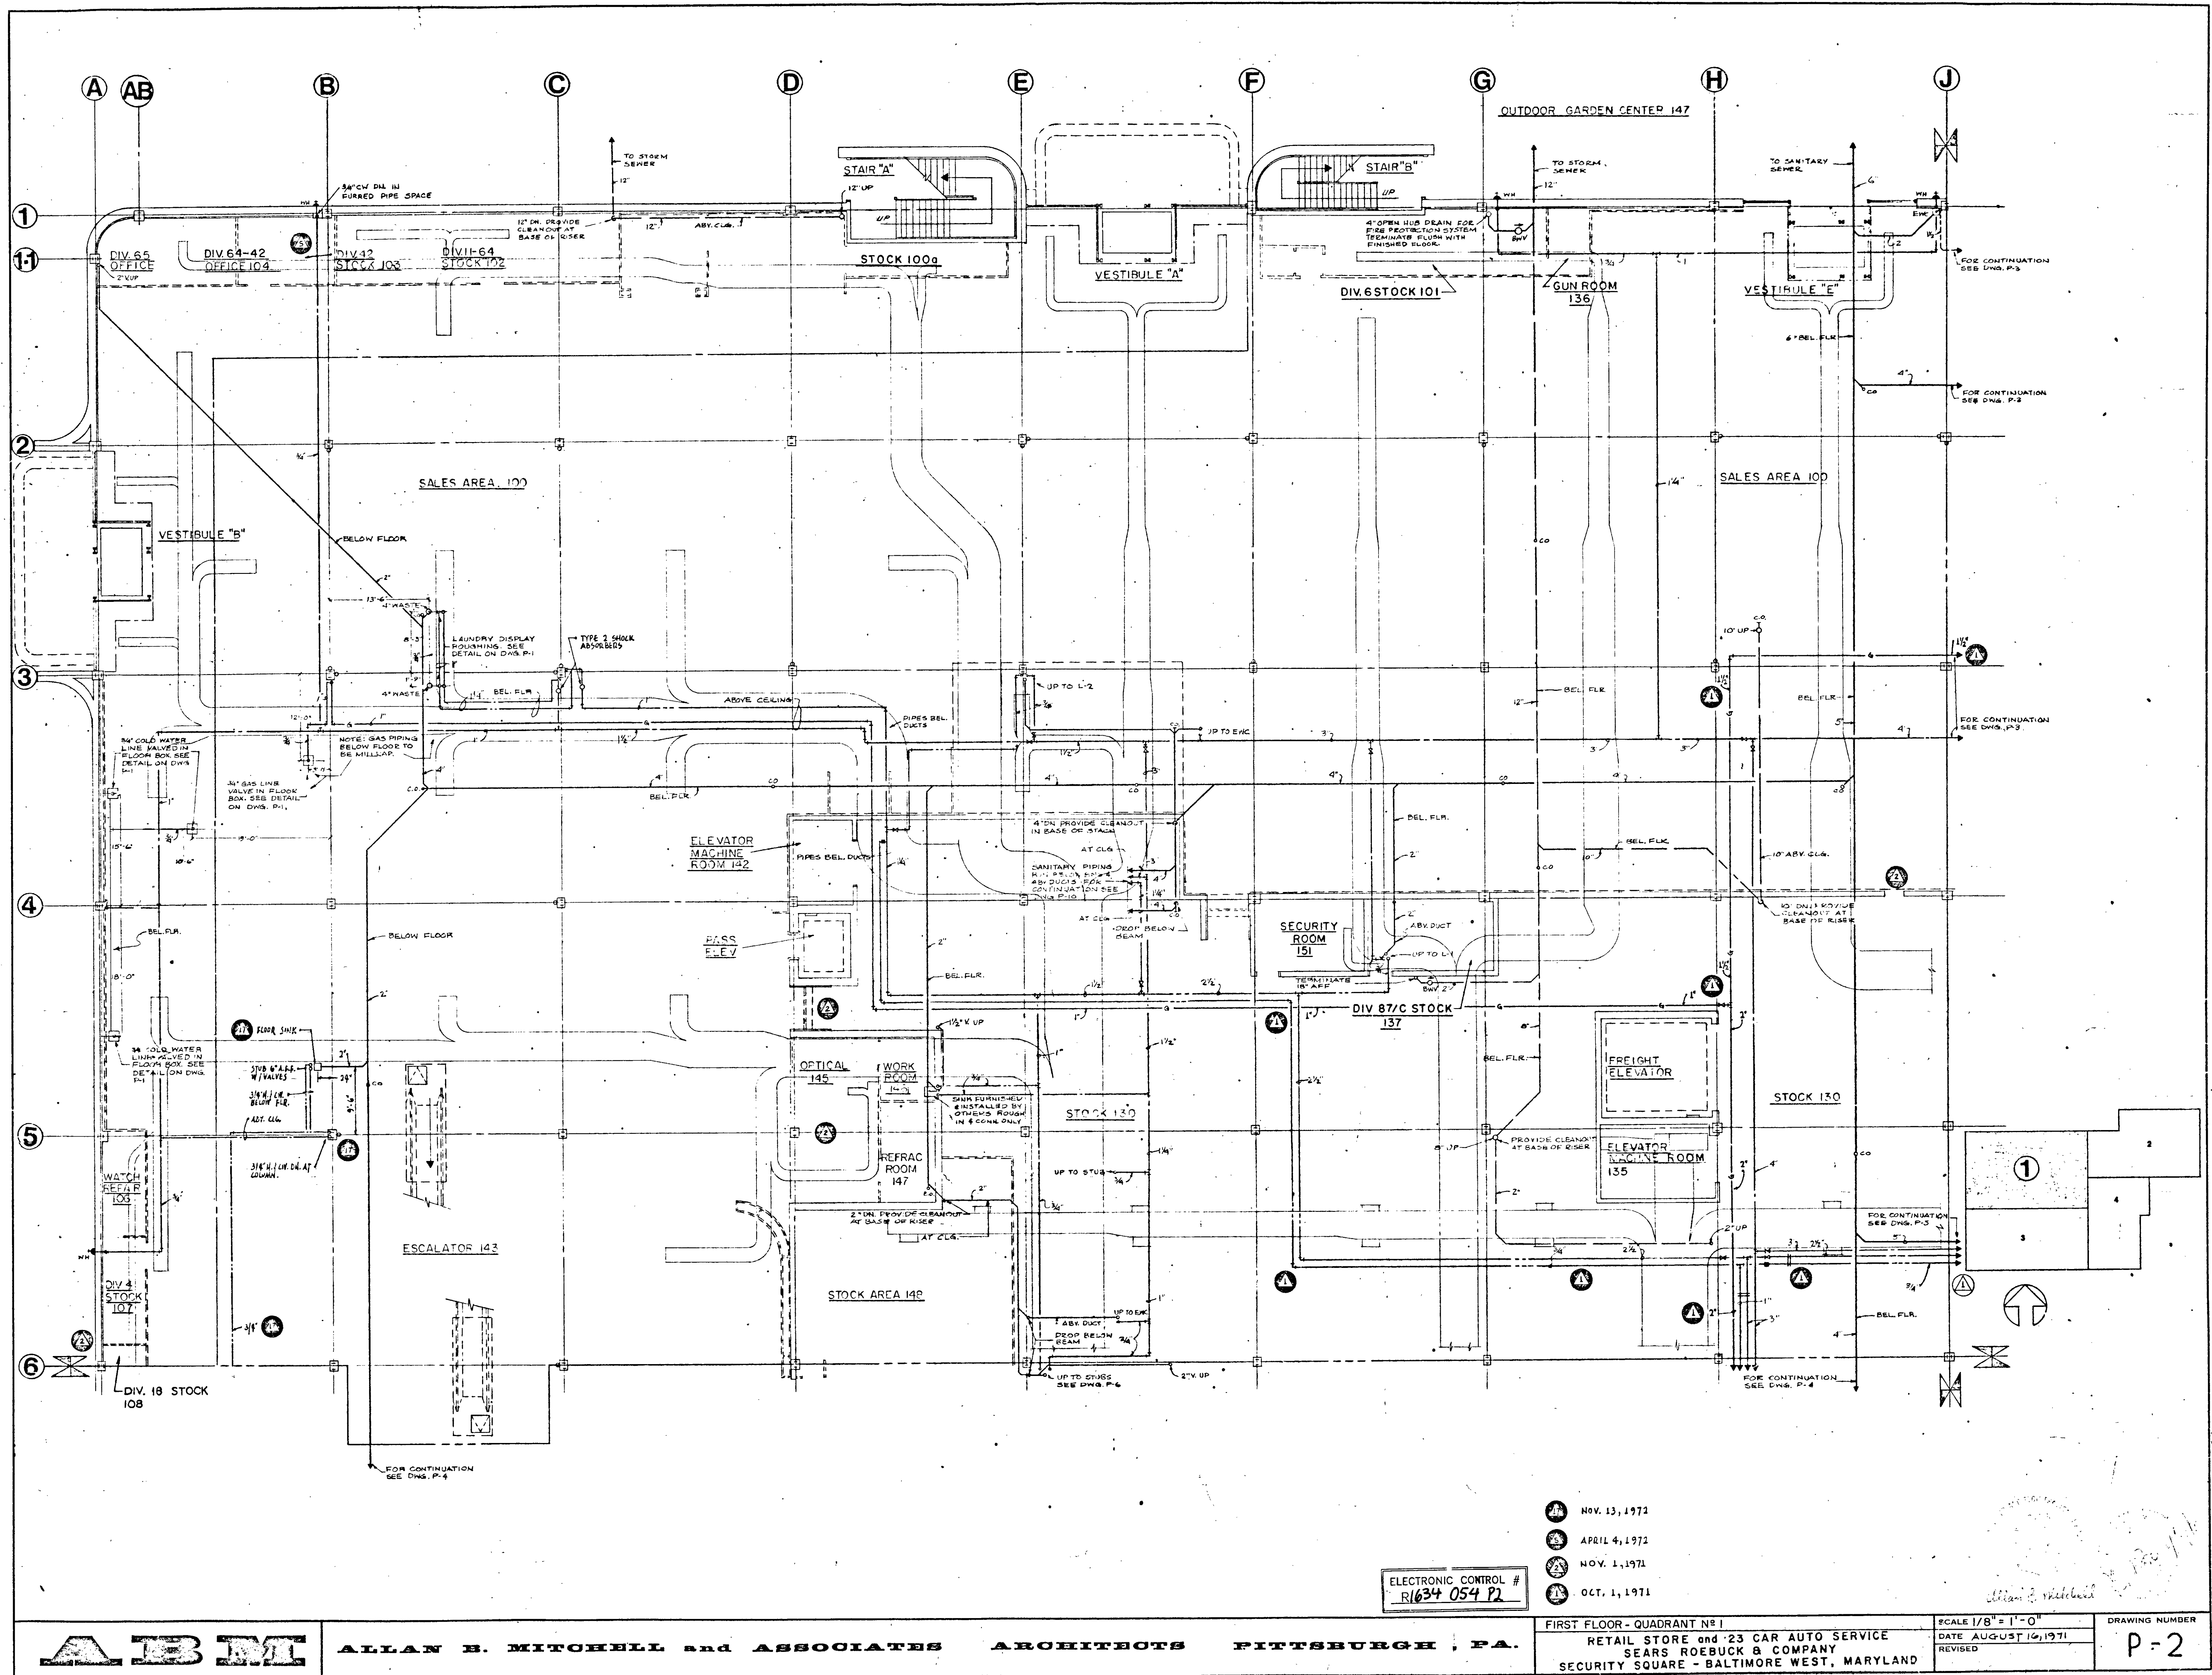


NOV. 13, 1972
 APRIL 4, 1972
 NOV. 1, 1971
 OCT. 1, 1971

ELECTRONIC CONTROL #
 R1634 054 P2

FIRST FLOOR - QUADRANT N°1
 RETAIL STORE and 23 CAR AUTO SERVICE
 SEARS ROEBUCK & COMPANY
 SECURITY SQUARE - BALTIMORE WEST, MARYLAND

SCALE 1/8" = 1'-0"
 DATE AUGUST 10, 1971
 REVISED

DRAWING NUMBER
 P-2

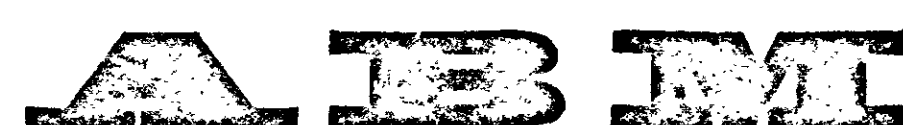

ALLAN B. MITCHELL and ASSOCIATES ARCHITECTS PITTSBURGH, PA.