

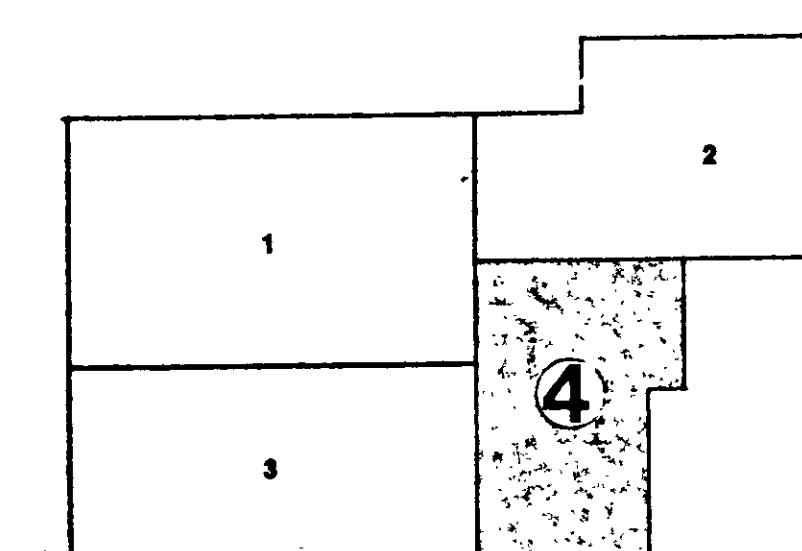


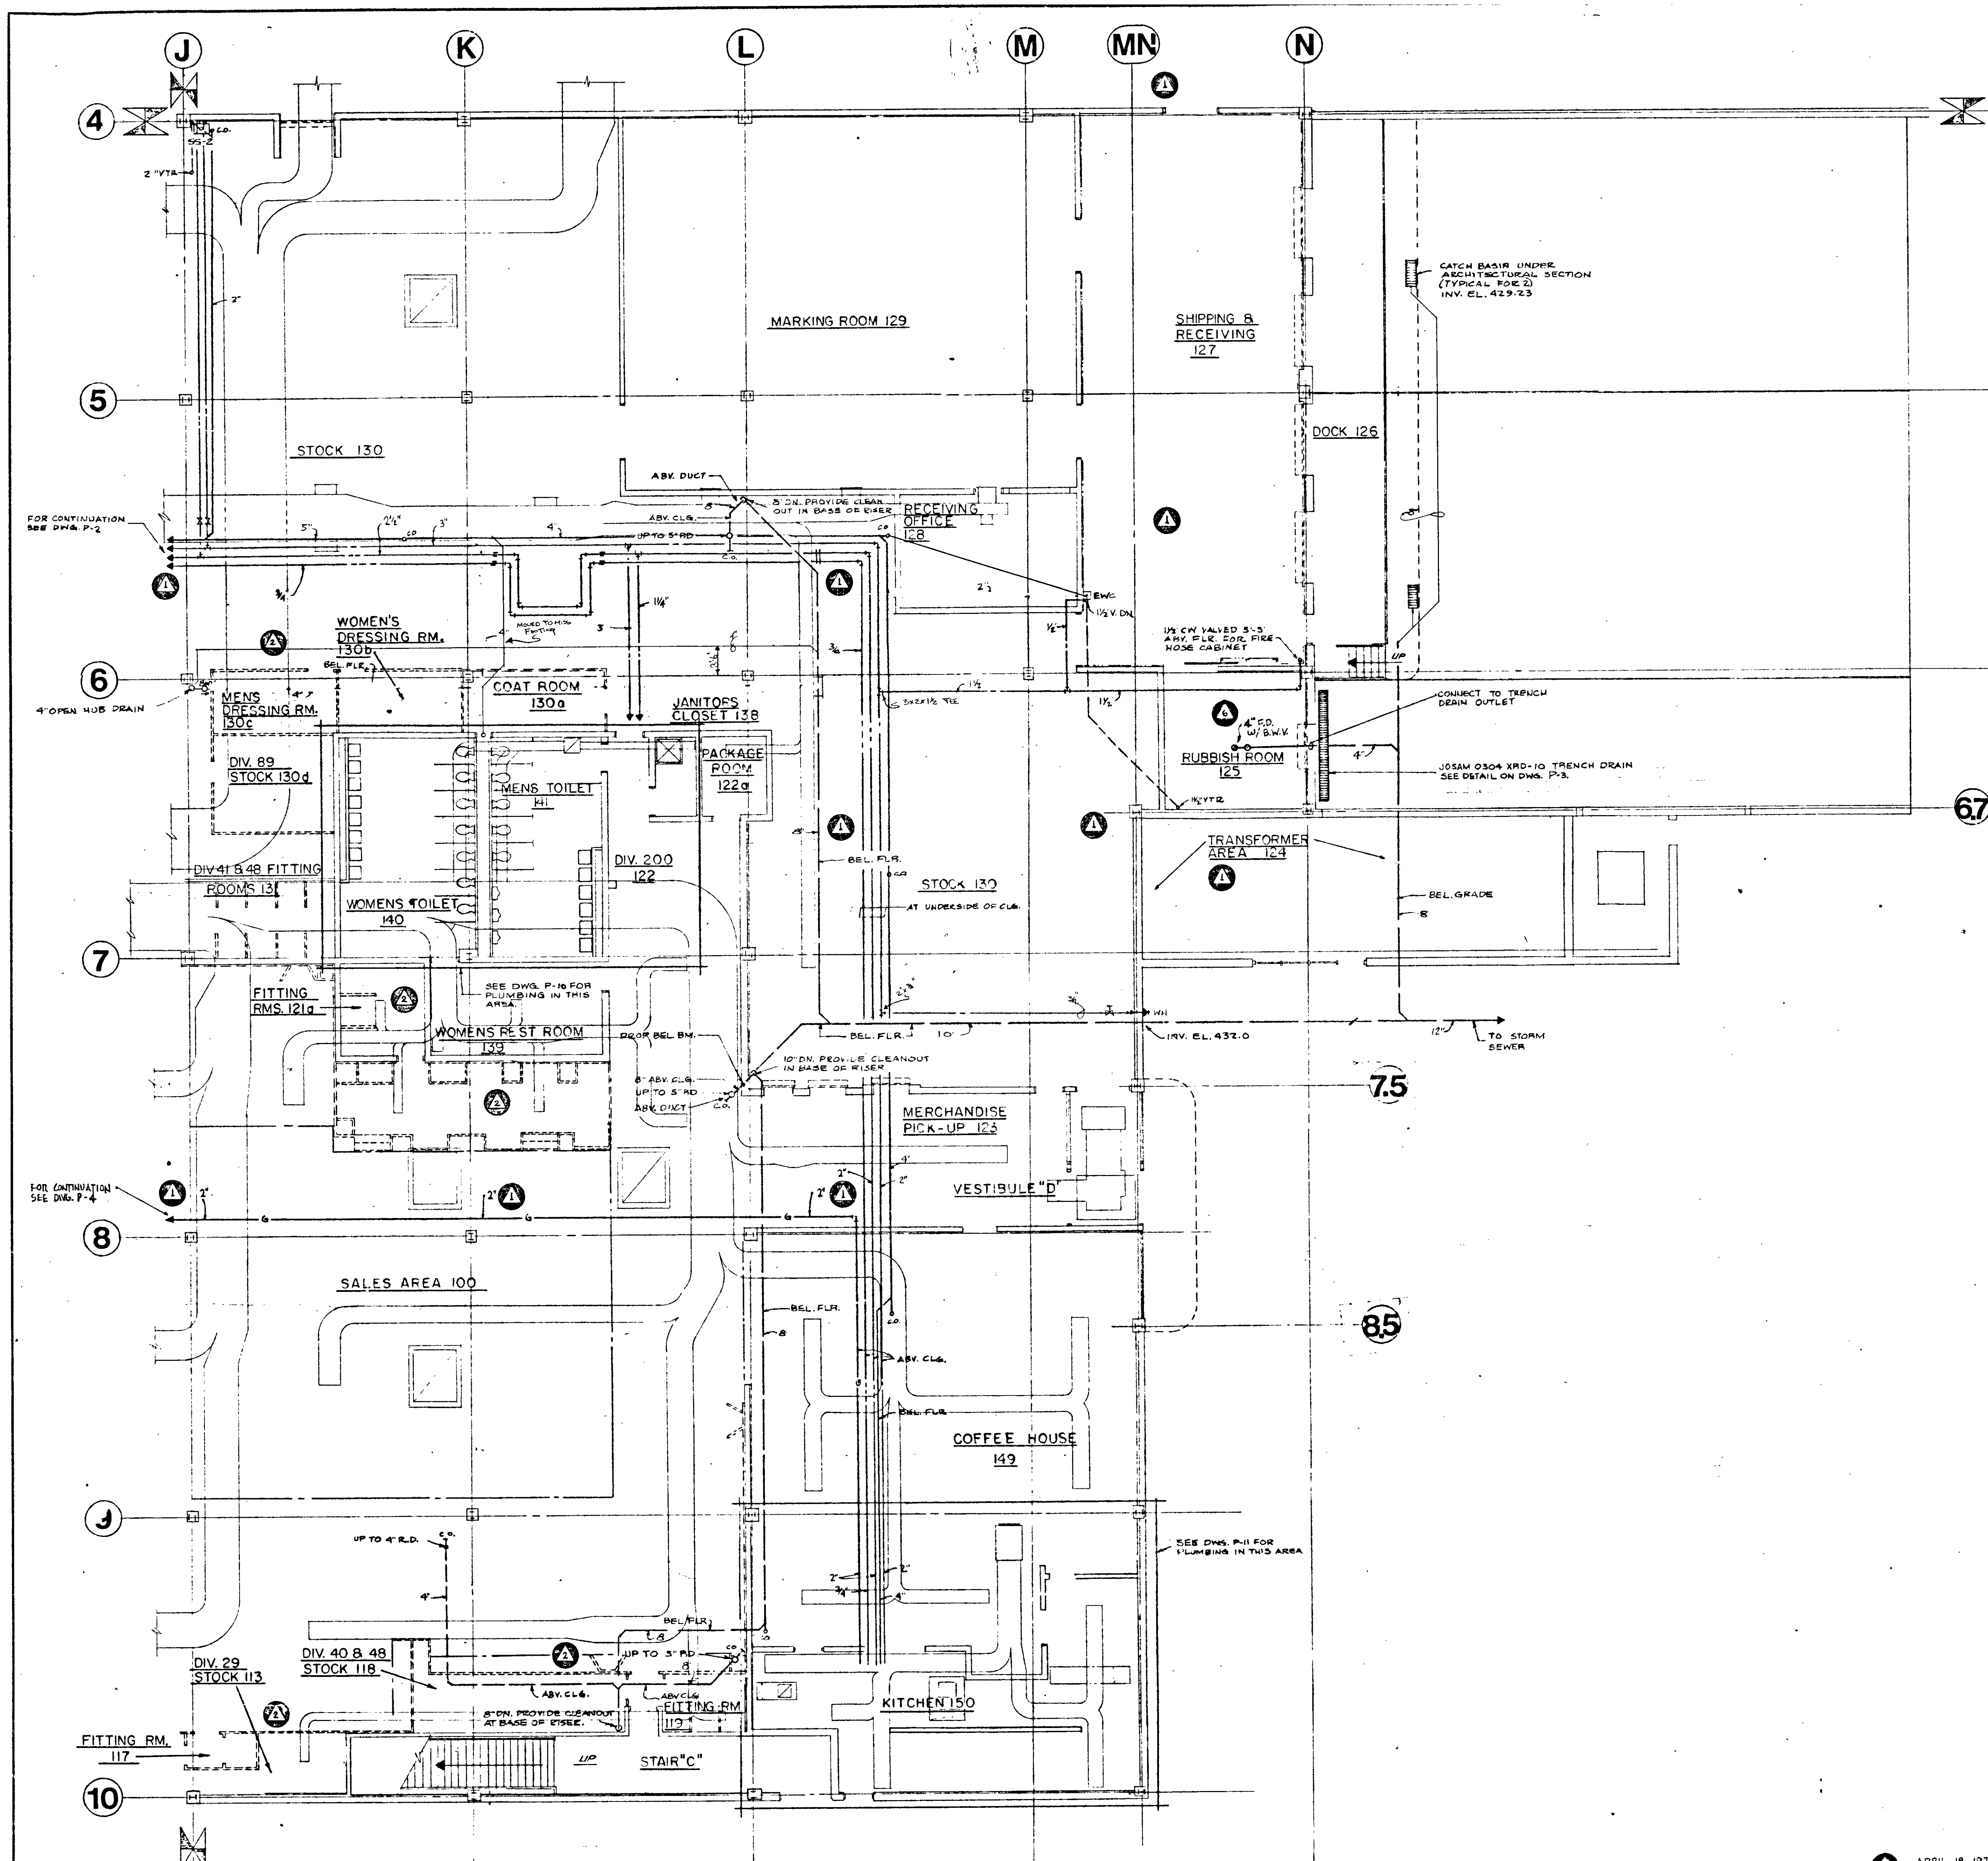

APRIL 18, 1972
 NOV. 1, 1971
 OCT. 1, 1971

ELECTRONIC CONTROL #
 R1634 057 P5

Allan B. Mitchell

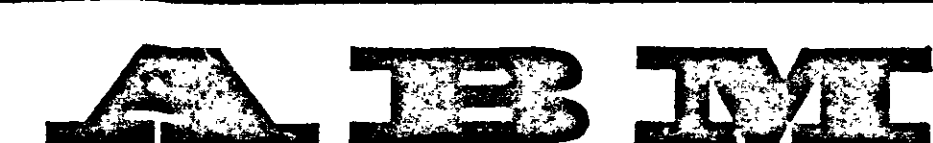

ALLAN B. MITCHELL and ASSOCIATES ARCHITECTS PITTSBURGH, PA.

FIRST FLOOR - QUADRANT N4
 RETAIL STORE and 23 CAR AUTO SERVICE
 SEARS ROEBUCK & COMPANY
 SECURITY SQUARE - BALTIMORE WEST, MARYLAND

SCALE 1/8" = 1'-0"
 DATE AUGUST 16, 1971
 REVISED

DRAWING NUMBER
 P-5