


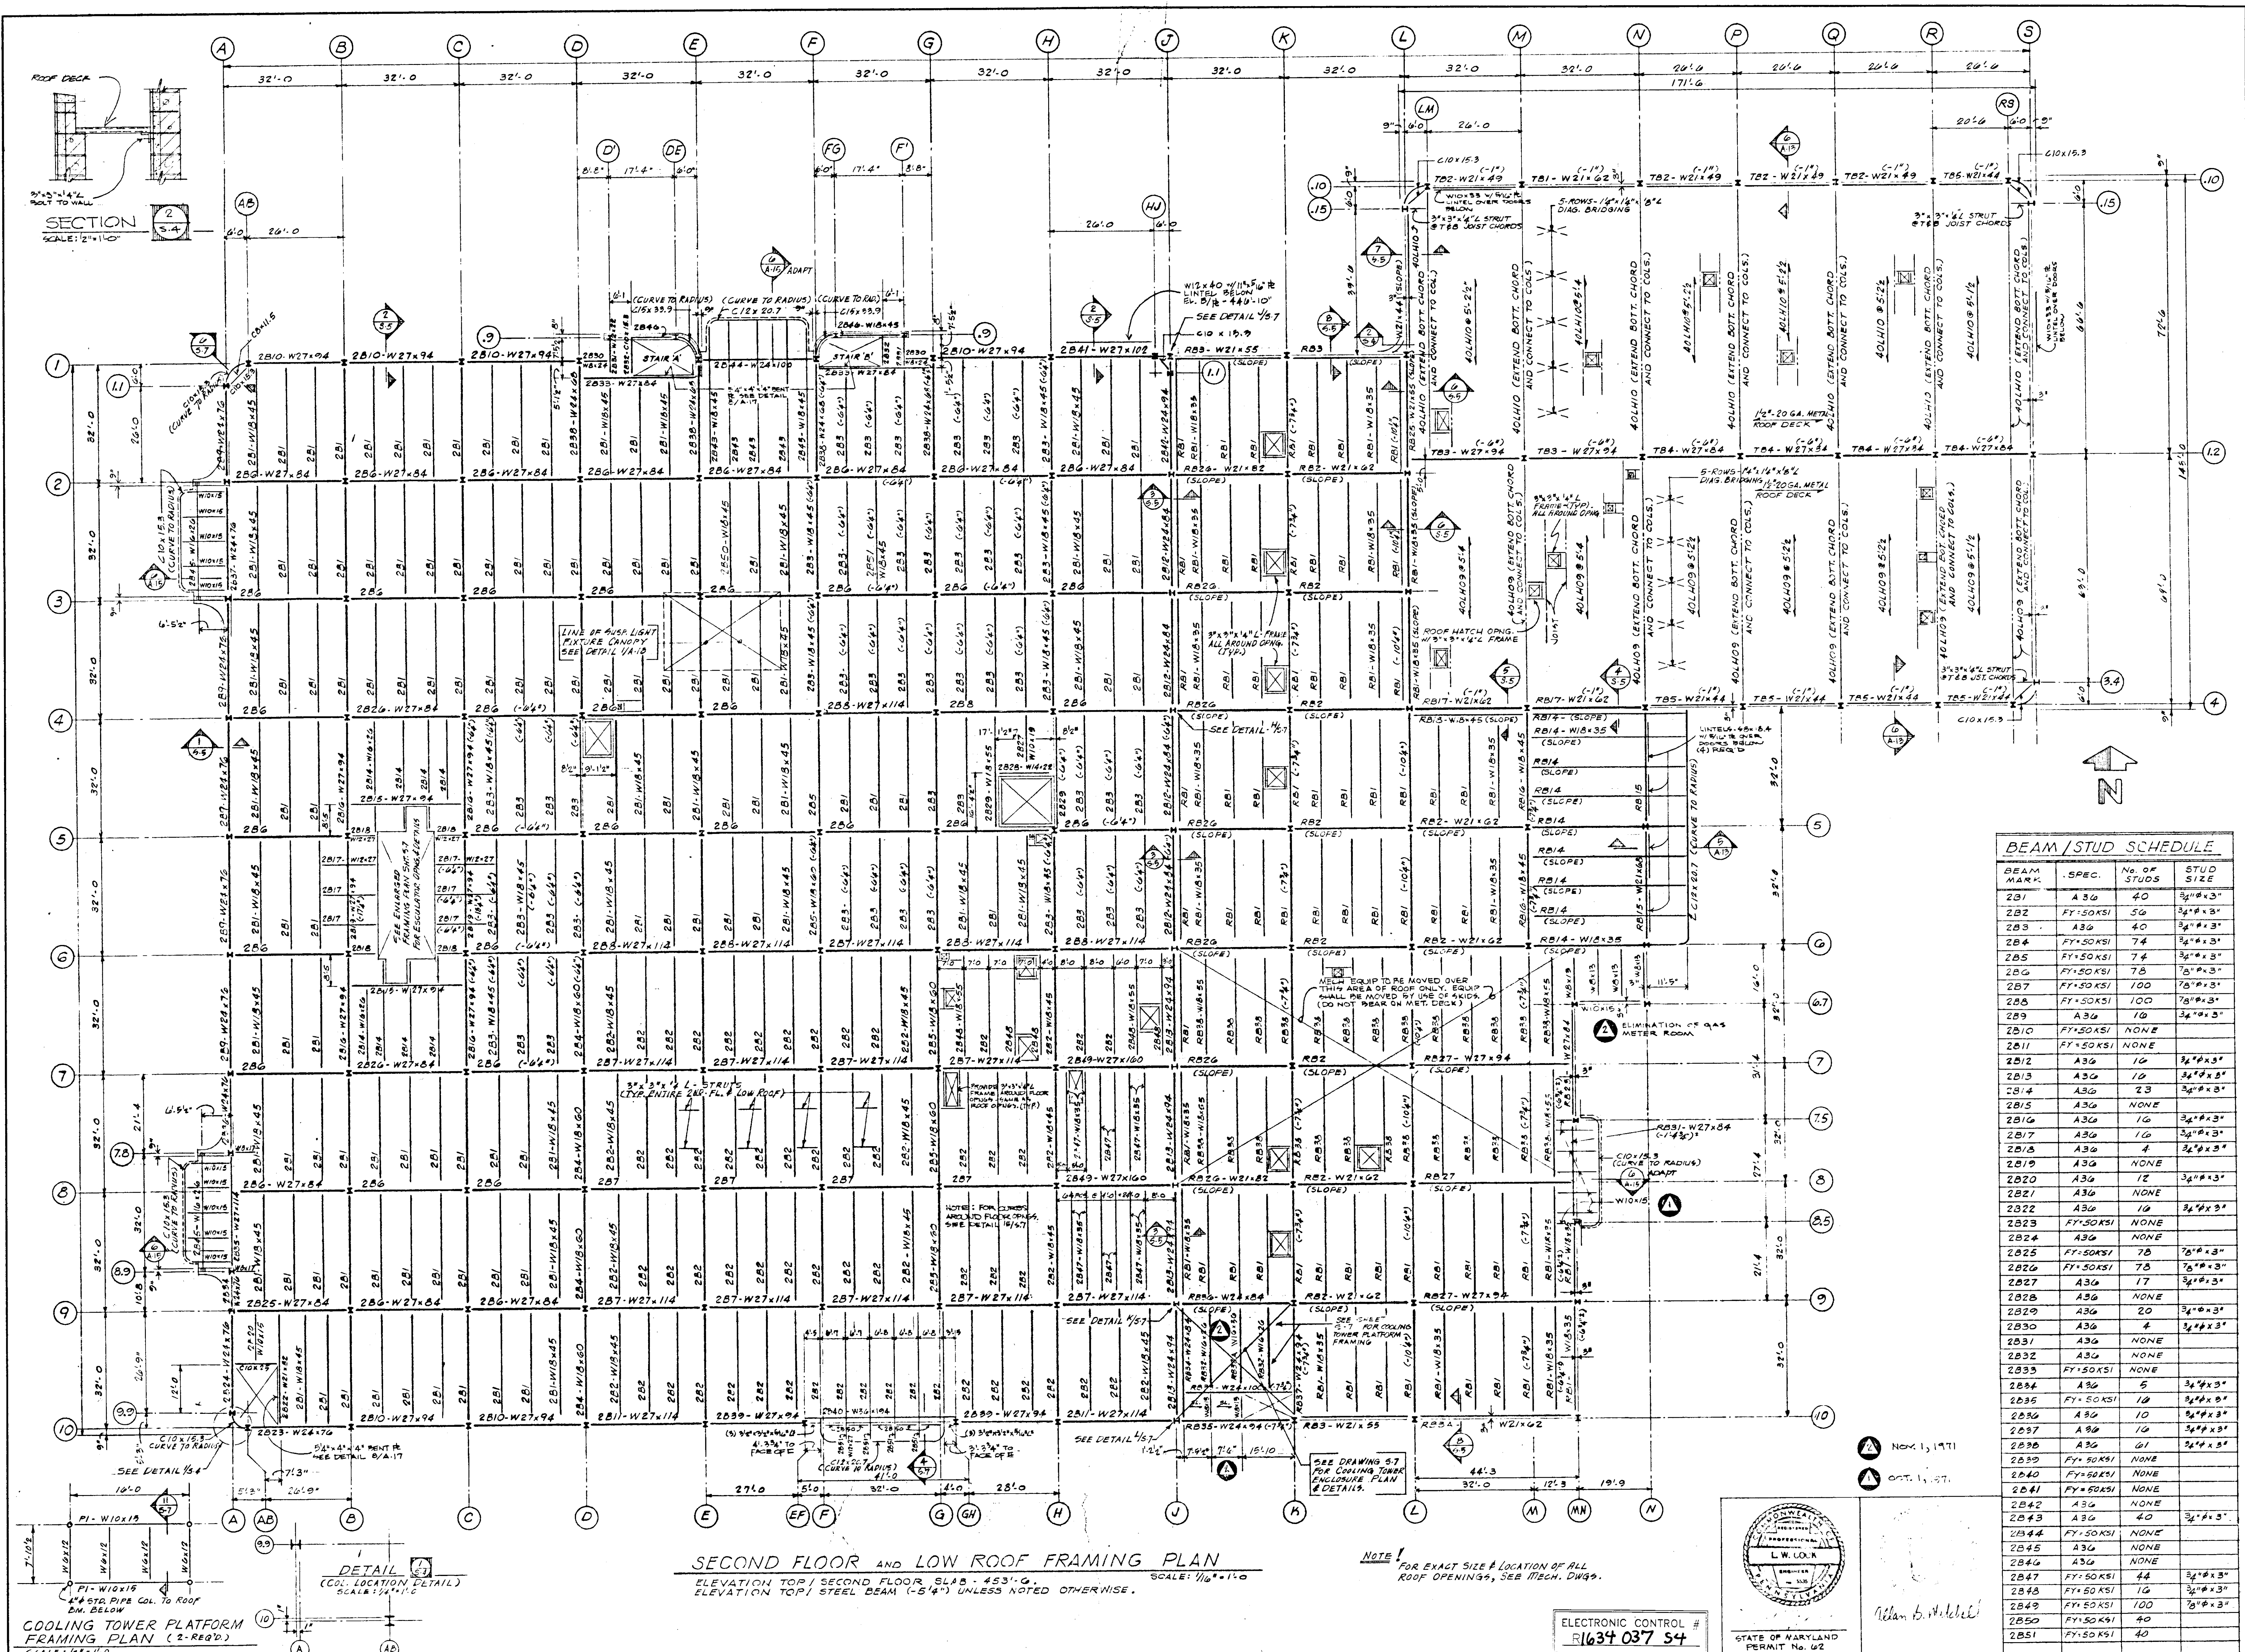


BEAM / STUD SCHEDULE			
BEAM MARK	SPEC.	No. OF STUDS	STUD SIZE
2B1	A3G	40	3/4"x3"
2B2	FT-50KSI	50	3/4"x3"
2B3	A3G	40	3/4"x3"
2B4	FT-50KSI	74	3/4"x3"
2B5	FT-50KSI	74	3/4"x3"
2B6	FT-50KSI	78	3/4"x3"
2B7	FT-50KSI	100	3/4"x3"
2B8	FT-50KSI	100	3/4"x3"
2B9	A3G	10	3/4"x3"
2B10	FT-50KSI	NONE	
2B11	FT-50KSI	NONE	
2B12	A3G	10	3/4"x3"
2B13	A3G	10	3/4"x3"
2B14	A3G	23	3/4"x3"
2B15	A3G	NONE	
2B16	A3G	10	3/4"x3"
2B17	A3G	10	3/4"x3"
2B18	A3G	4	3/4"x3"
2B19	A3G	NONE	
2B20	A3G	12	3/4"x3"
2B21	A3G	NONE	
2B22	A3G	10	3/4"x3"
2B23	FT-50KSI	NONE	
2B24	A3G	NONE	
2B25	FT-50KSI	78	3/4"x3"
2B26	FT-50KSI	78	3/4"x3"
2B27	A3G	17	3/4"x3"
2B28	A3G	NONE	
2B29	A3G	20	3/4"x3"
2B30	A3G	4	3/4"x3"
2B31	A3G	NONE	
2B32	A3G	NONE	
2B33	FT-50KSI	NONE	
2B34	A3G	5	3/4"x3"
2B35	FT-50KSI	10	3/4"x3"
2B36	A3G	10	3/4"x3"
2B37	A3G	10	3/4"x3"
2B38	A3G	61	3/4"x3"
2B39	FT-50KSI	NONE	
2B40	FT-50KSI	NONE	
2B41	FT-50KSI	NONE	
2B42	A3G	NONE	
2B43	A3G	40	3/4"x3"
2B44	FT-50KSI	NONE	
2B45	A3G	NONE	
2B46	A3G	NONE	
2B47	FT-50KSI	44	3/4"x3"
2B48	FT-50KSI	10	3/4"x3"
2B49	FT-50KSI	100	3/4"x3"
2B50	FT-50KSI	40	3/4"x3"
2B51	FT-50KSI	40	3/4"x3"

SECOND FLOOR AND LOW ROOF FRAMING PLAN
 ELEVATION TOP / SECOND FLOOR SLAB - 45'3" O.
 ELEVATION TOP / STEEL BEAM (-5'4") UNLESS NOTED OTHERWISE.

NOTE: FOR EXACT SIZE & LOCATION OF ALL ROOF OPENINGS, SEE MECH. DWG.

ELECTRONIC CONTROL #
 R1634 037 54

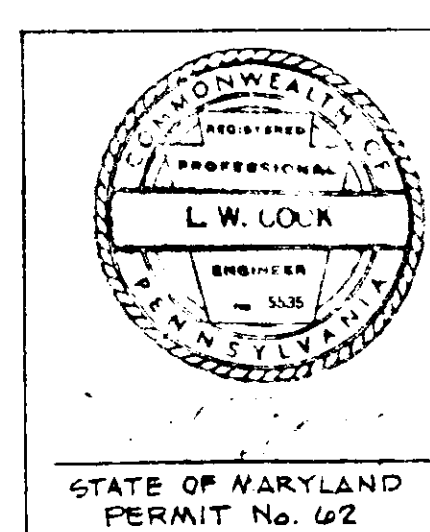

NOV. 1, 1971
 OCT. 1, 1971