




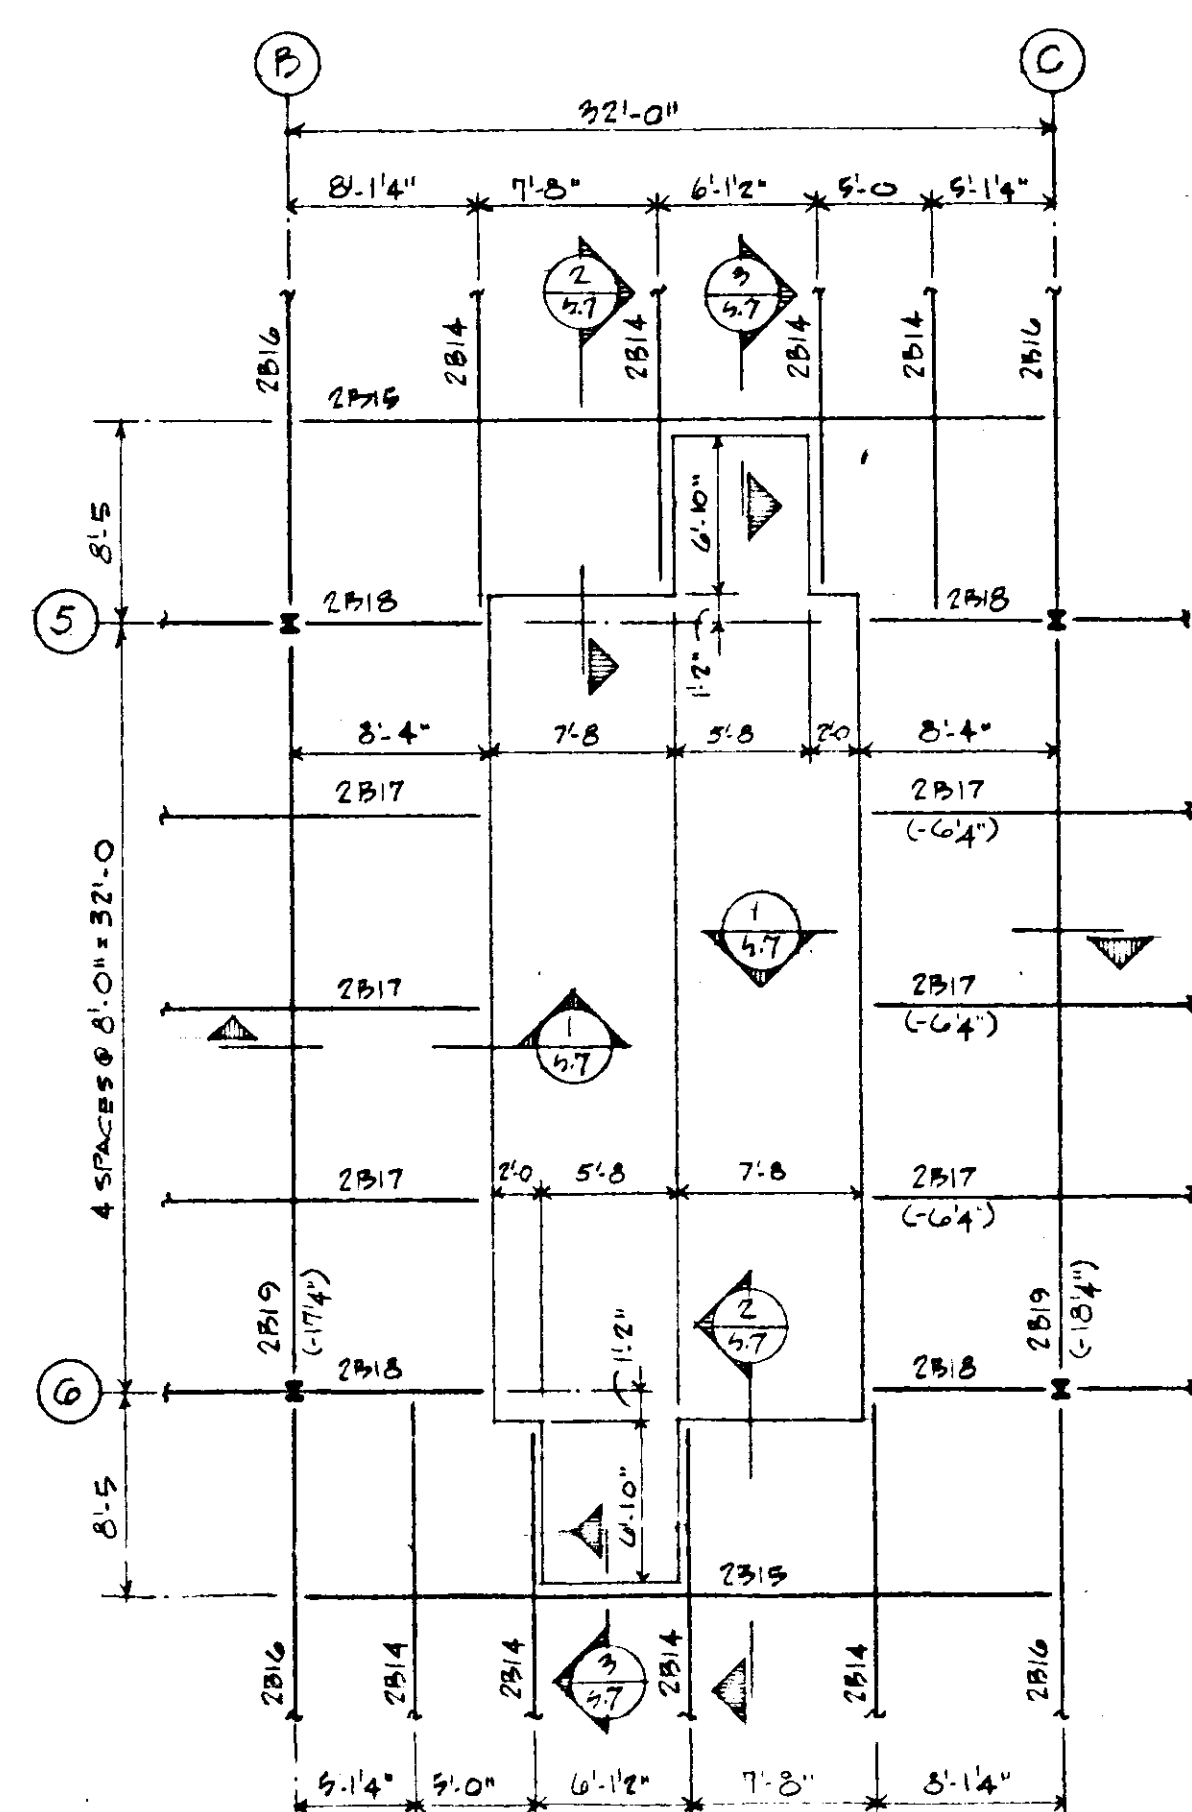


ENLARGED PLAN - ESCALATOR FRAMING
SCALE: 1/8" = 1'-0"

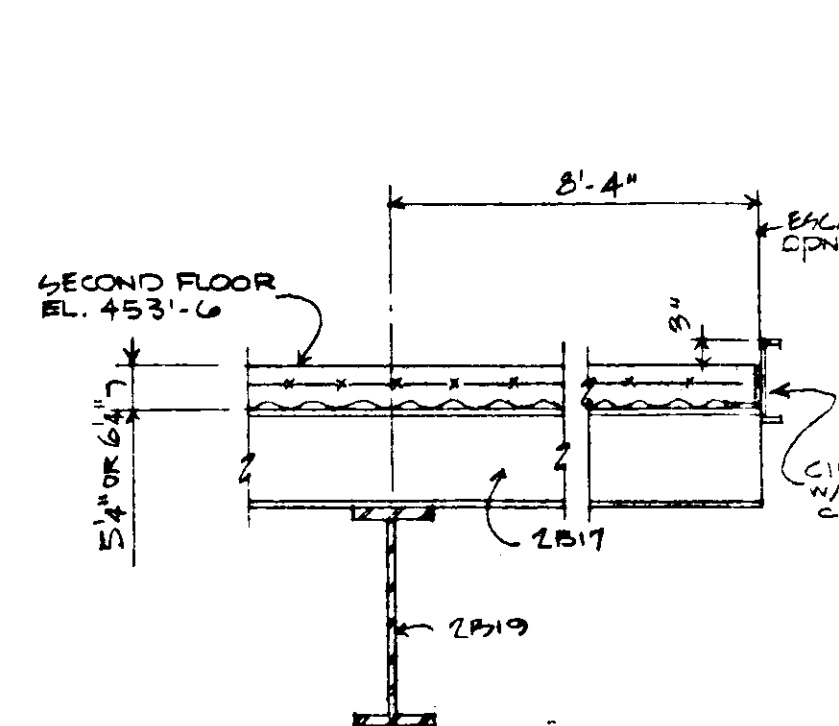


SECTION 1
SCALE: 1/2" = 1'-0"

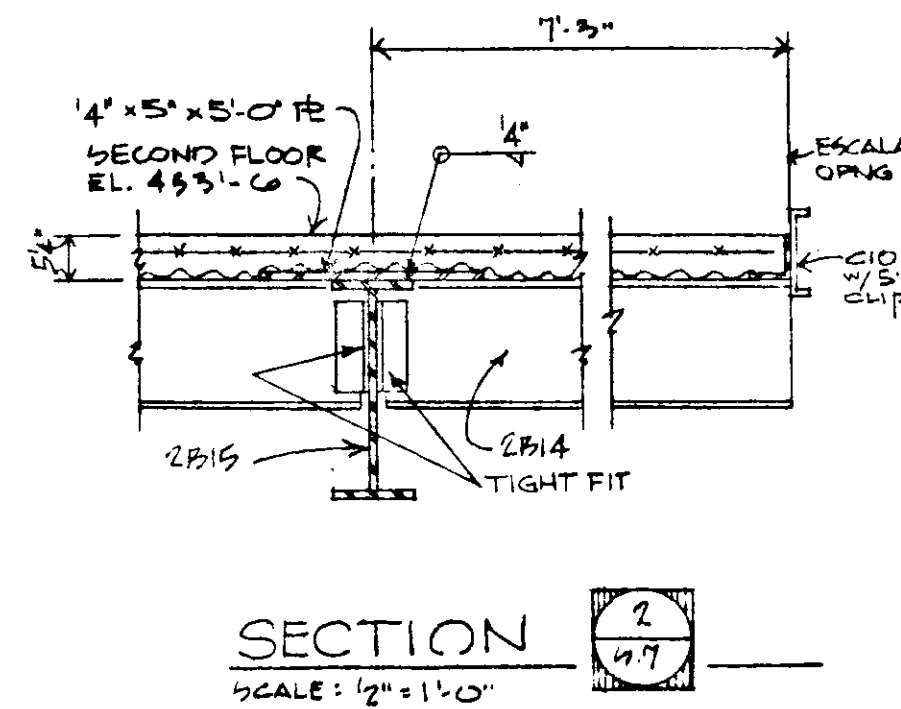


SECTION 2
SCALE: 1/2" = 1'-0"

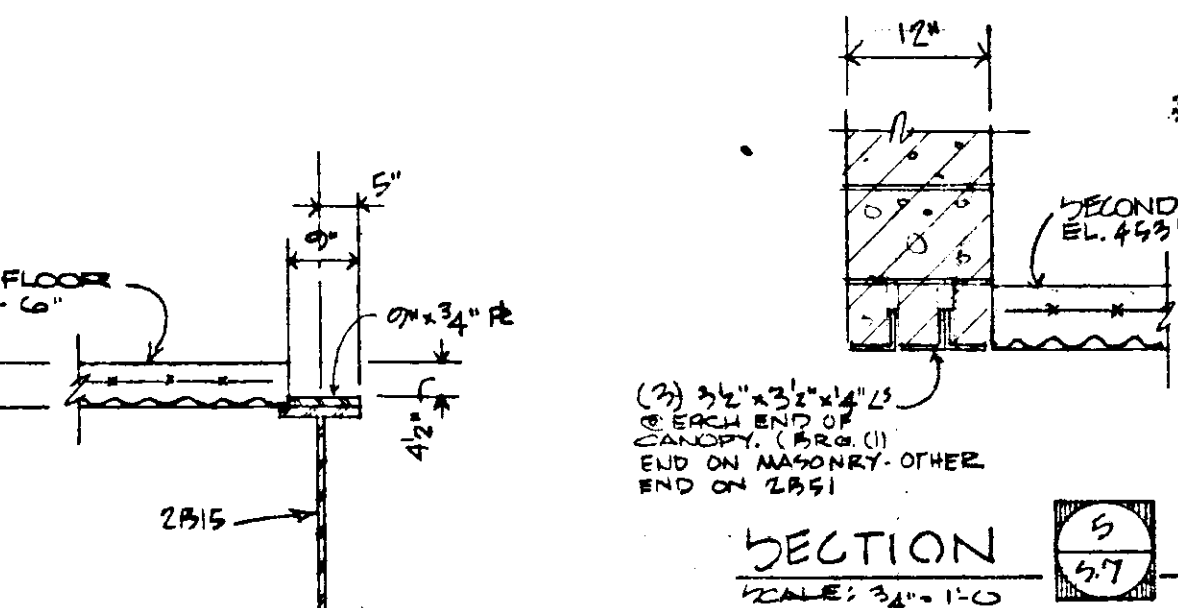


SECTION 3
SCALE: 1/2" = 1'-0"

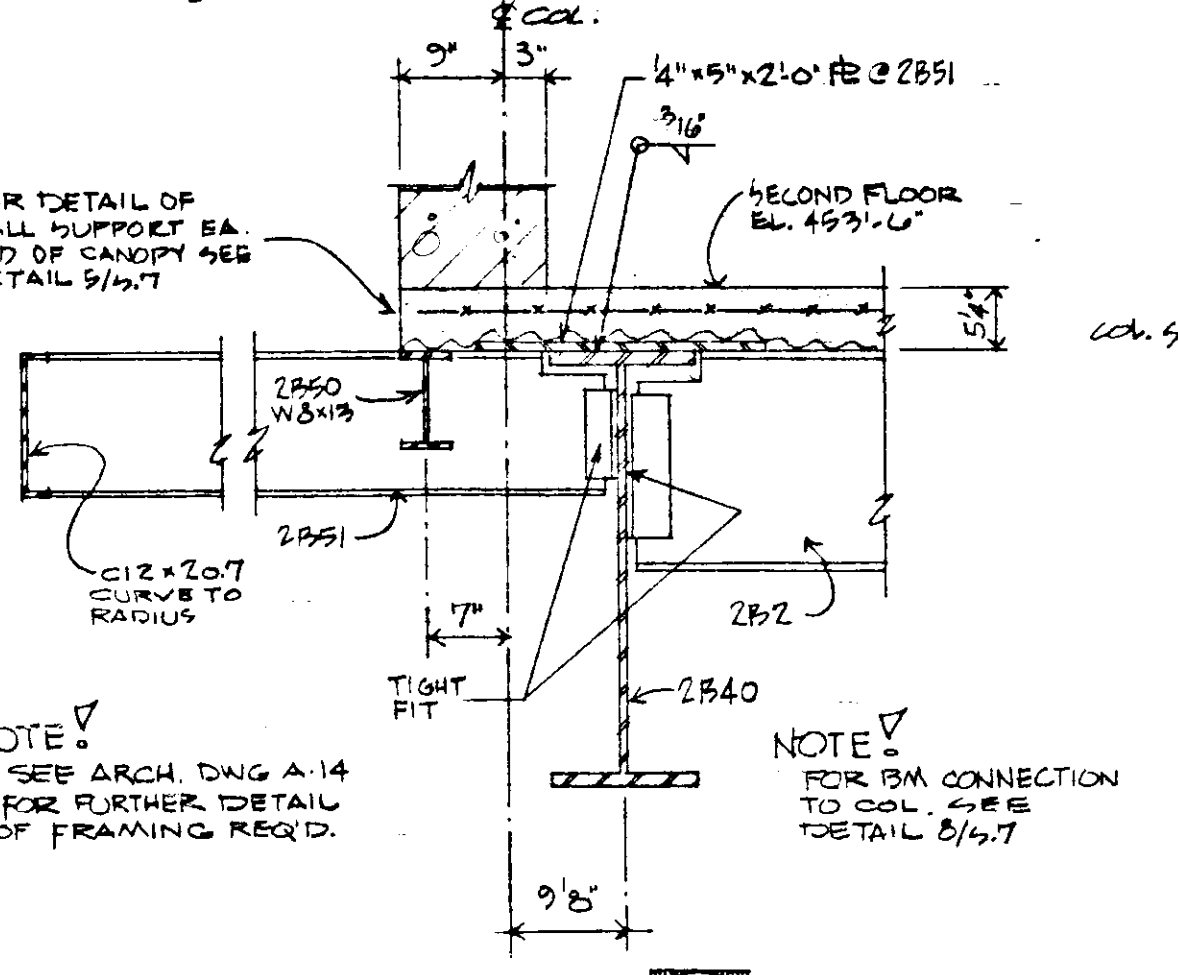


SECTION 4
SCALE: 1/2" = 1'-0"

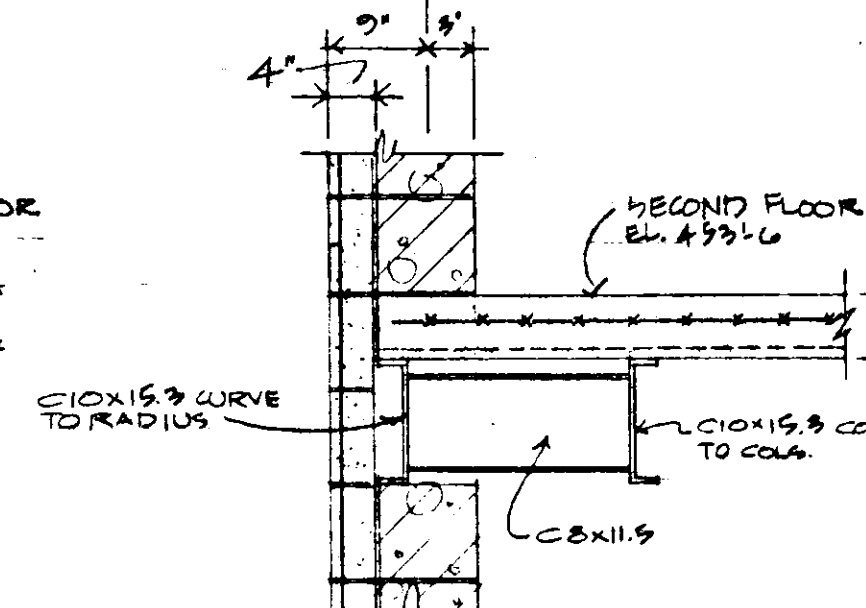


SECTION 5
SCALE: 1/2" = 1'-0"

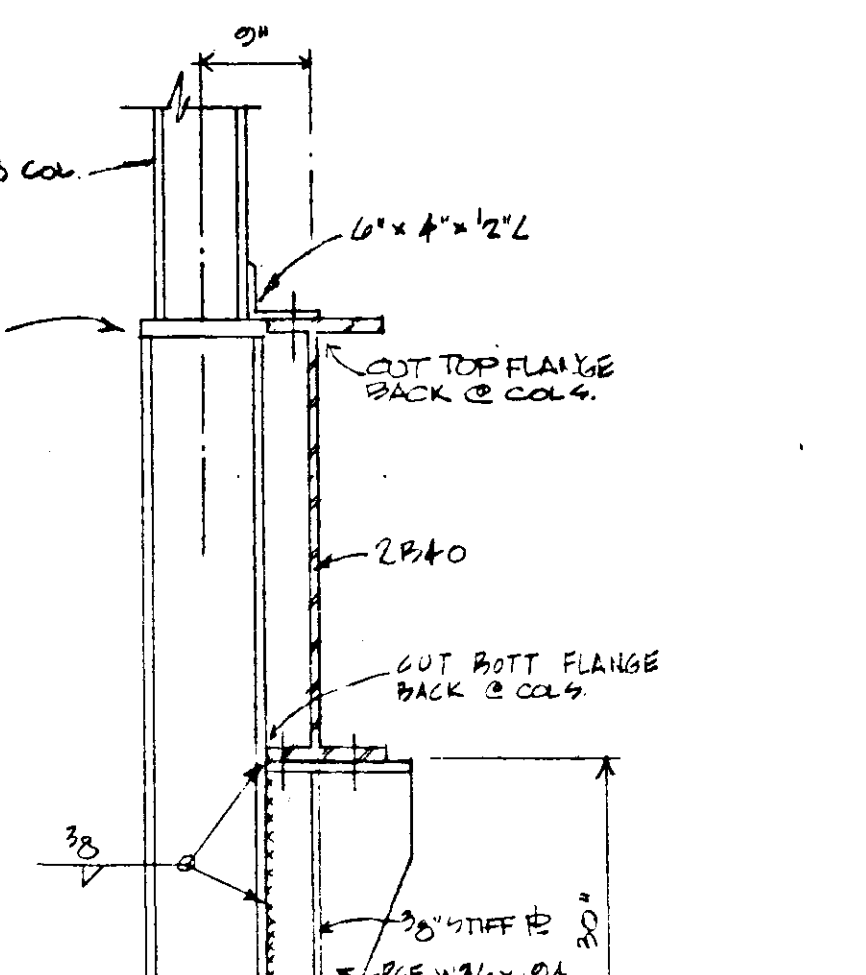


SECTION 6
SCALE: 1/2" = 1'-0"

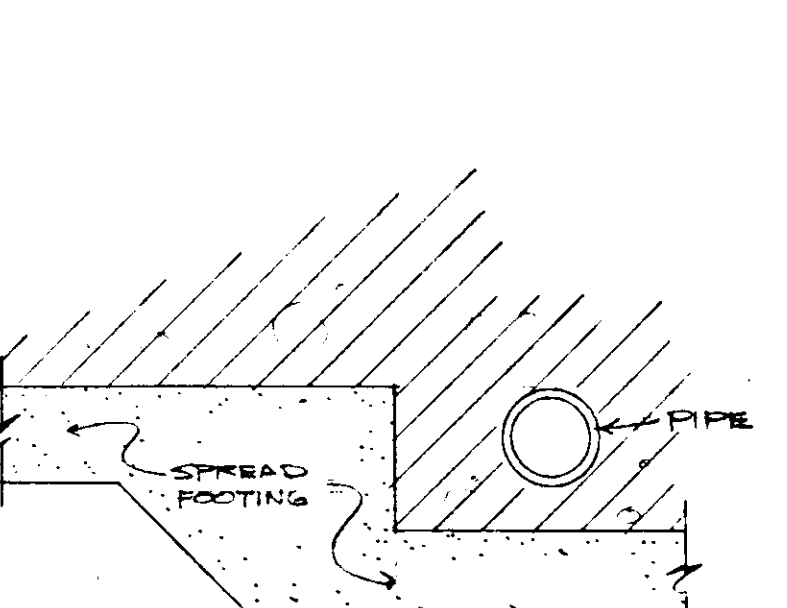


DETAIL - PIPES UNDER GROUND
NO SCALE THROUGH WALLS

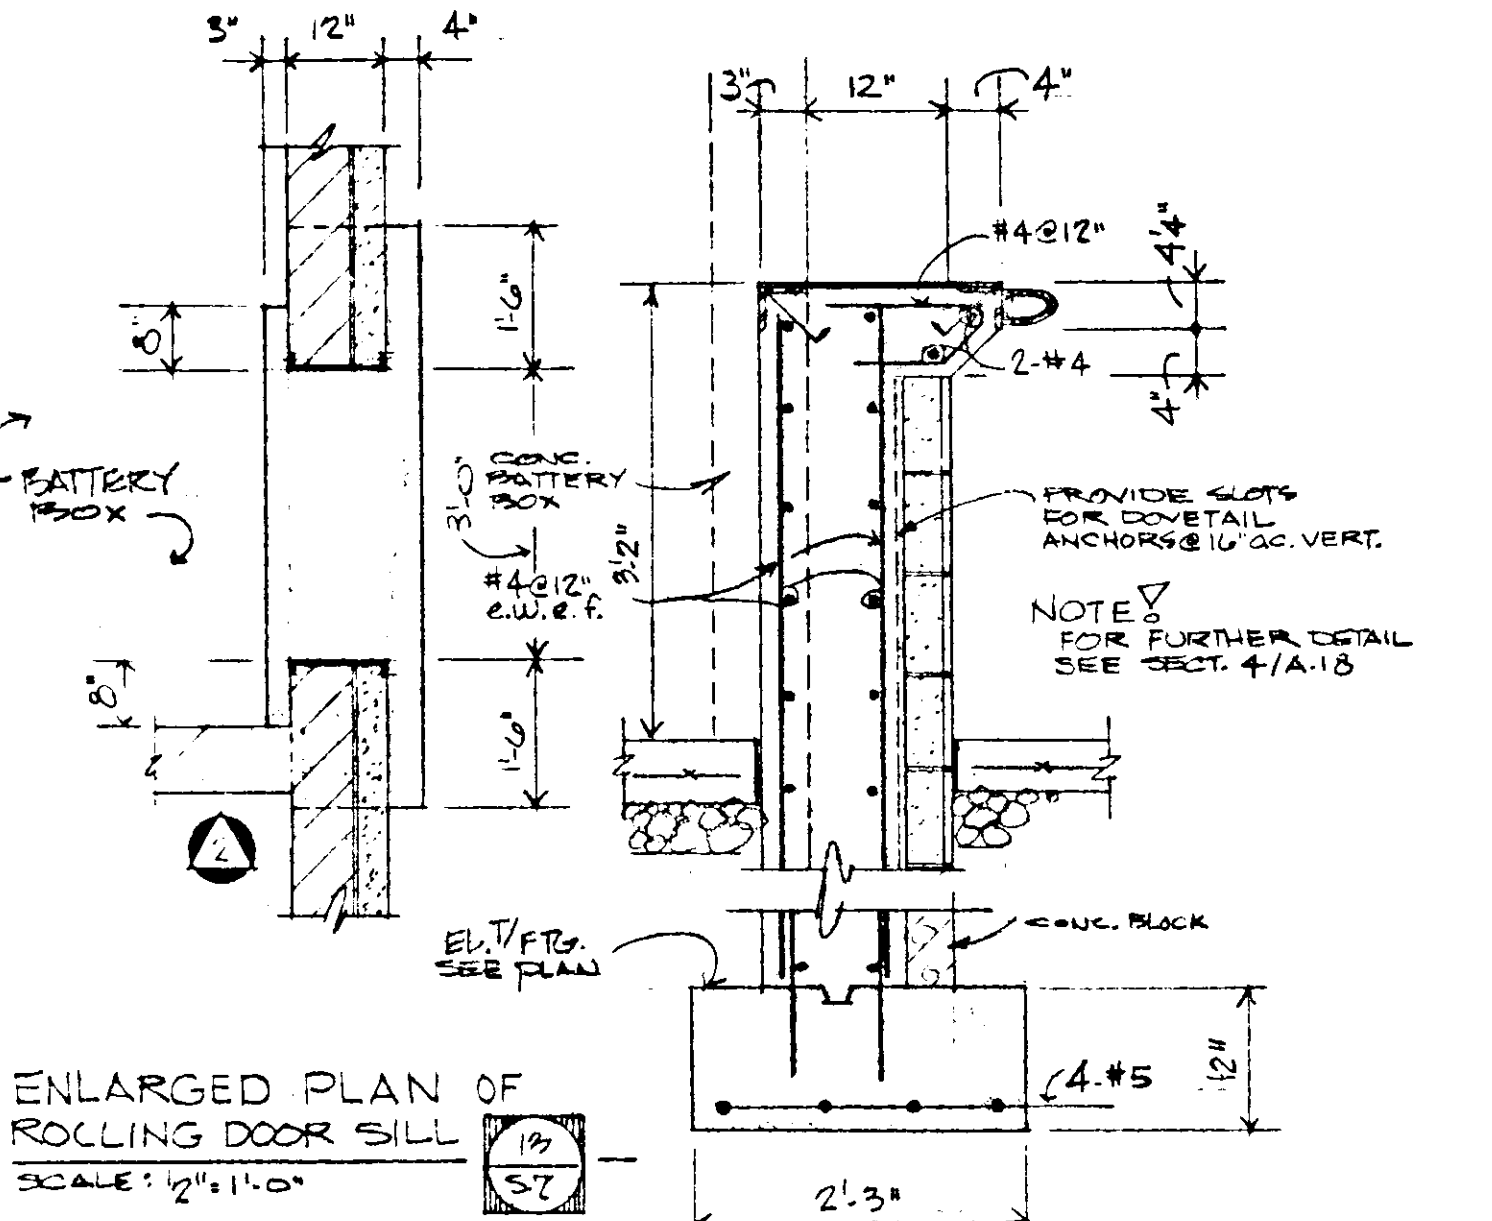


ENLARGED PLAN OF ROLLING DOOR SILL
SCALE: 1/2" = 1'-0"

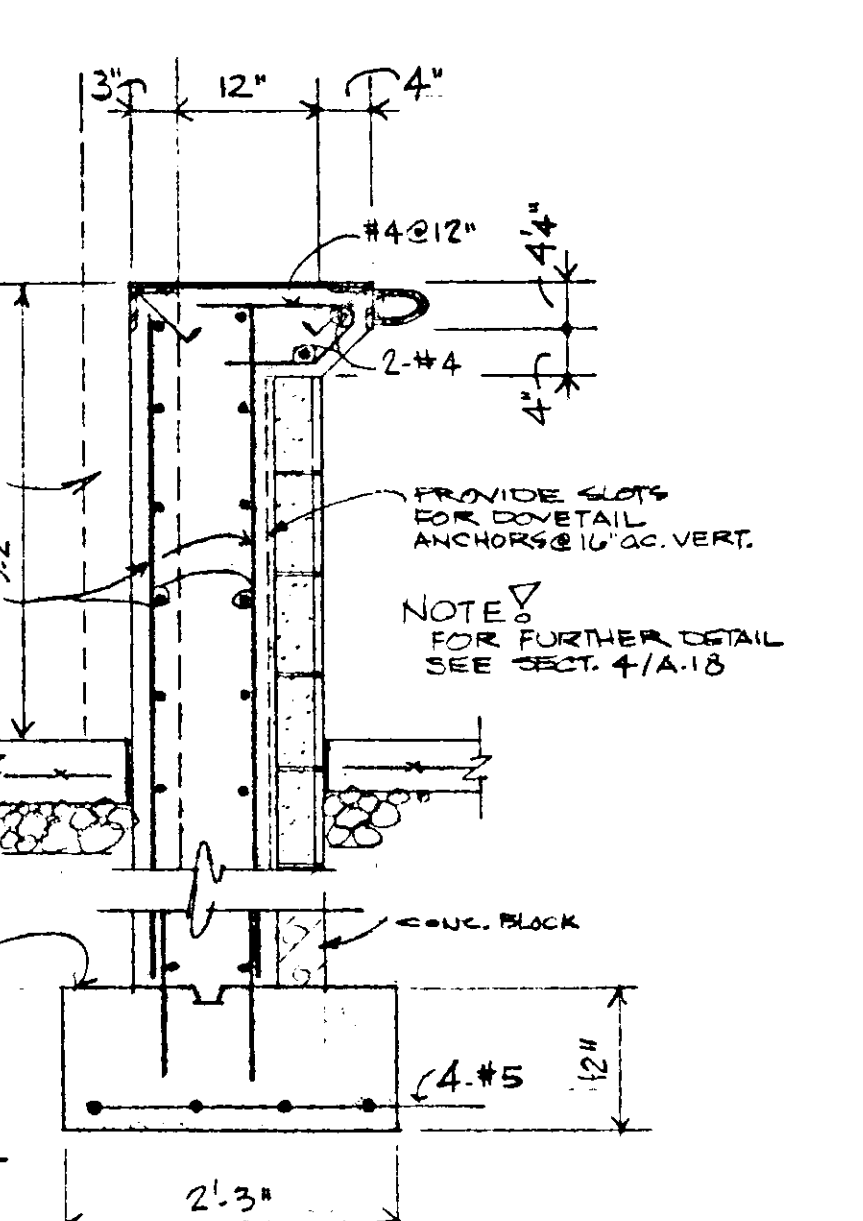


SECTION 14
SCALE: 1/2" = 1'-0"

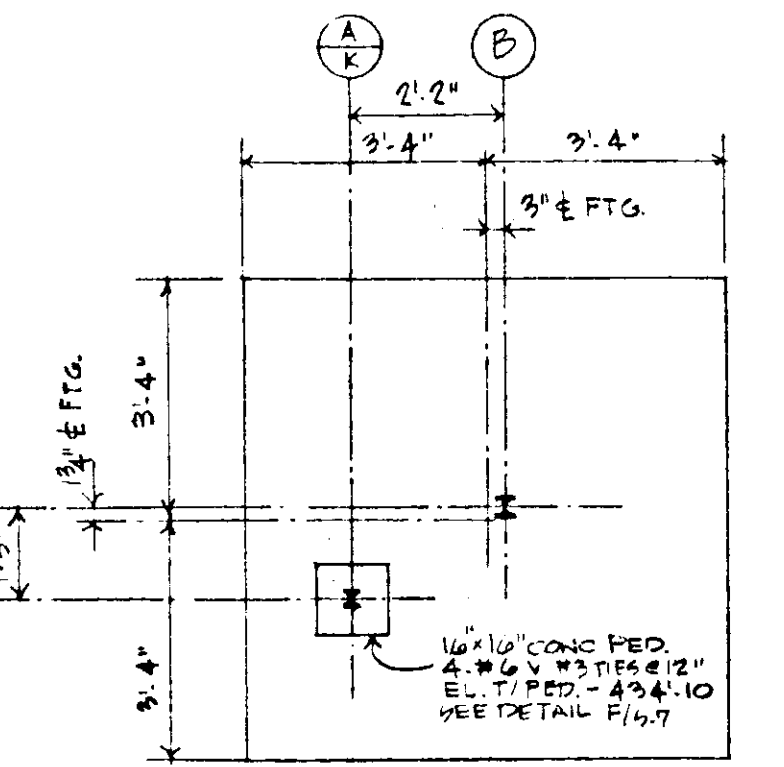


FOOTING DETAIL A
SCALE: 3/8" = 1'-0"

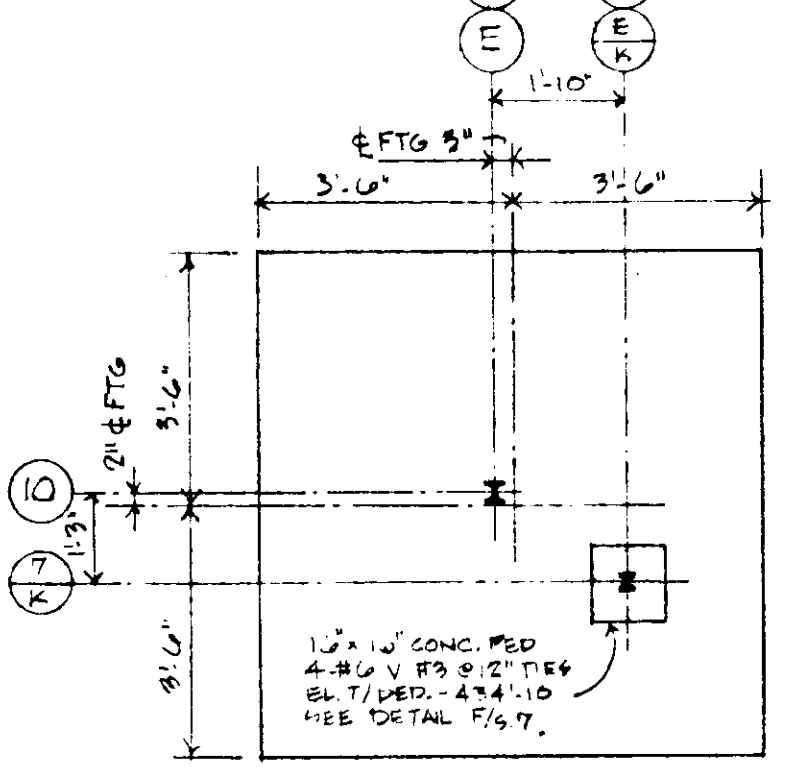


FOOTING DETAIL B
SCALE: 3/8" = 1'-0"

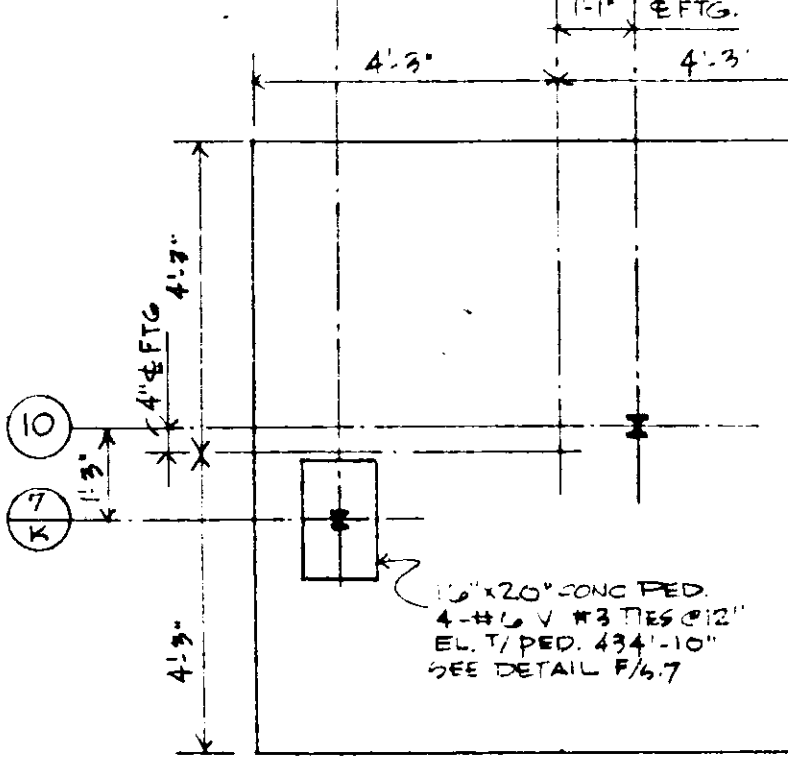


FOOTING DETAIL C
SCALE: 3/8" = 1'-0"

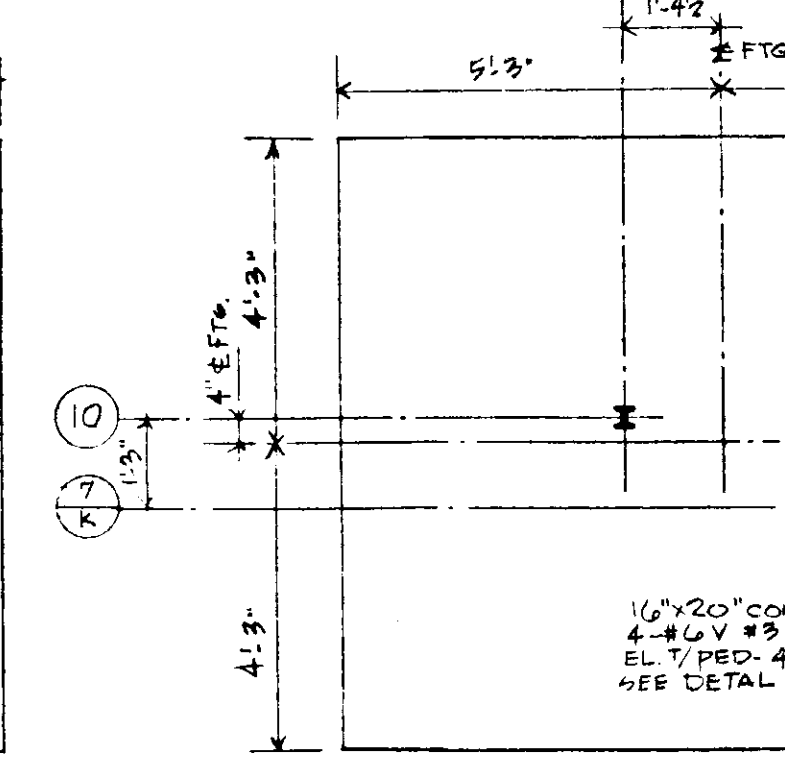


FOOTING DETAIL D
SCALE: 3/8" = 1'-0"

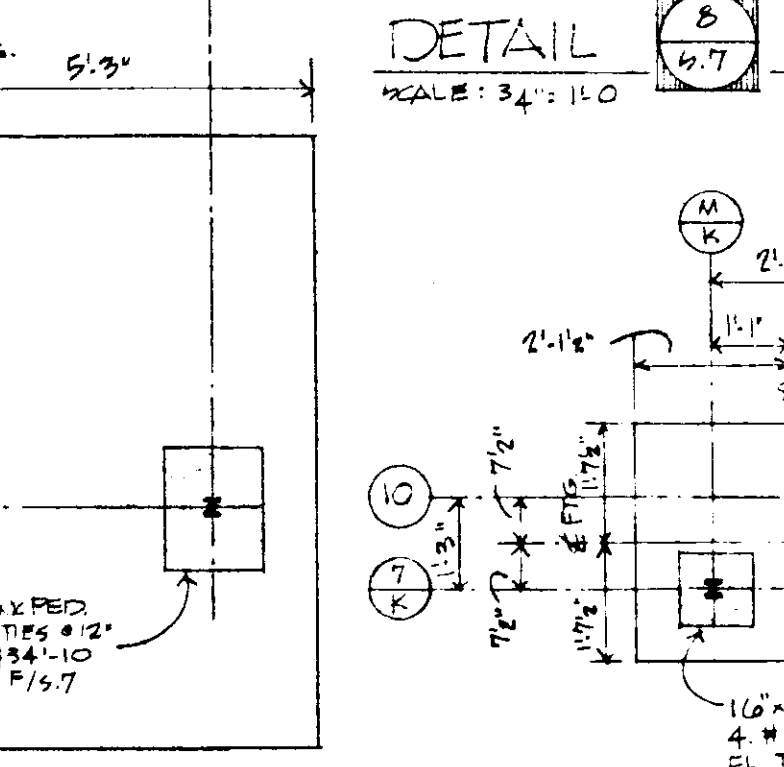


FOOTING DETAIL E
SCALE: 3/8" = 1'-0"

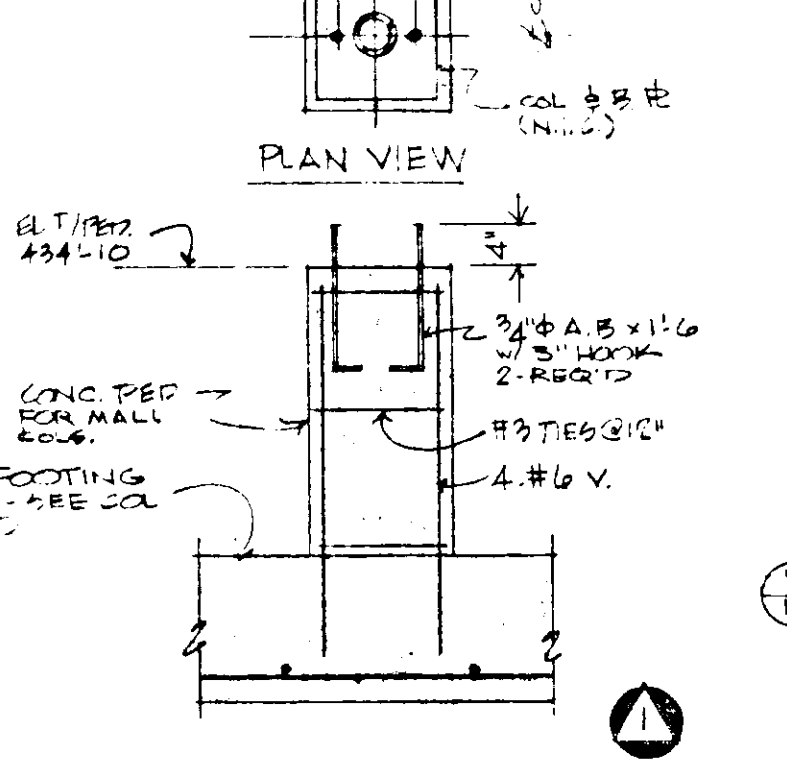


FOOTING DETAIL F
SCALE: 3/8" = 1'-0"

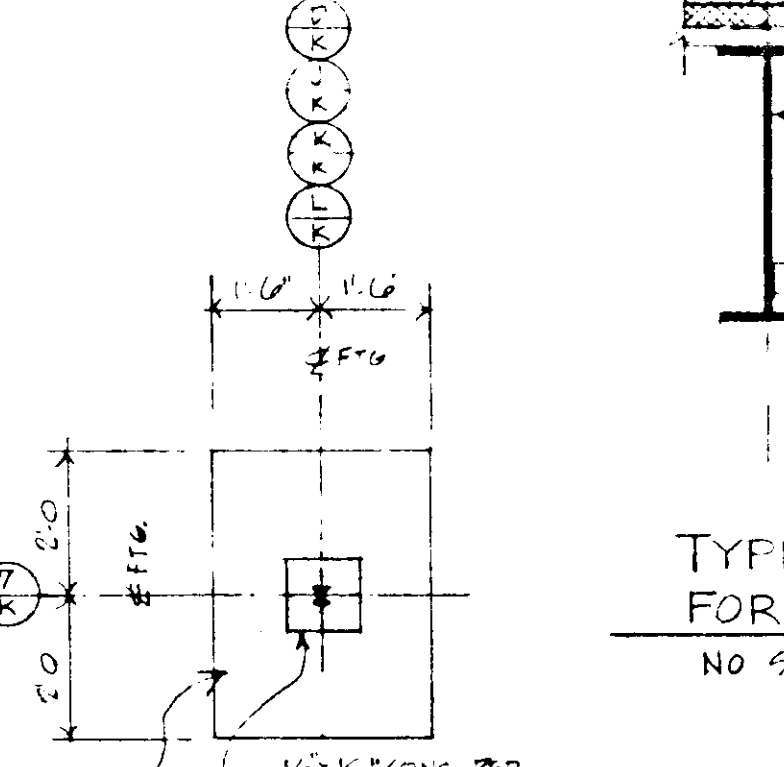


FOOTING DETAIL G
SCALE: 3/8" = 1'-0"

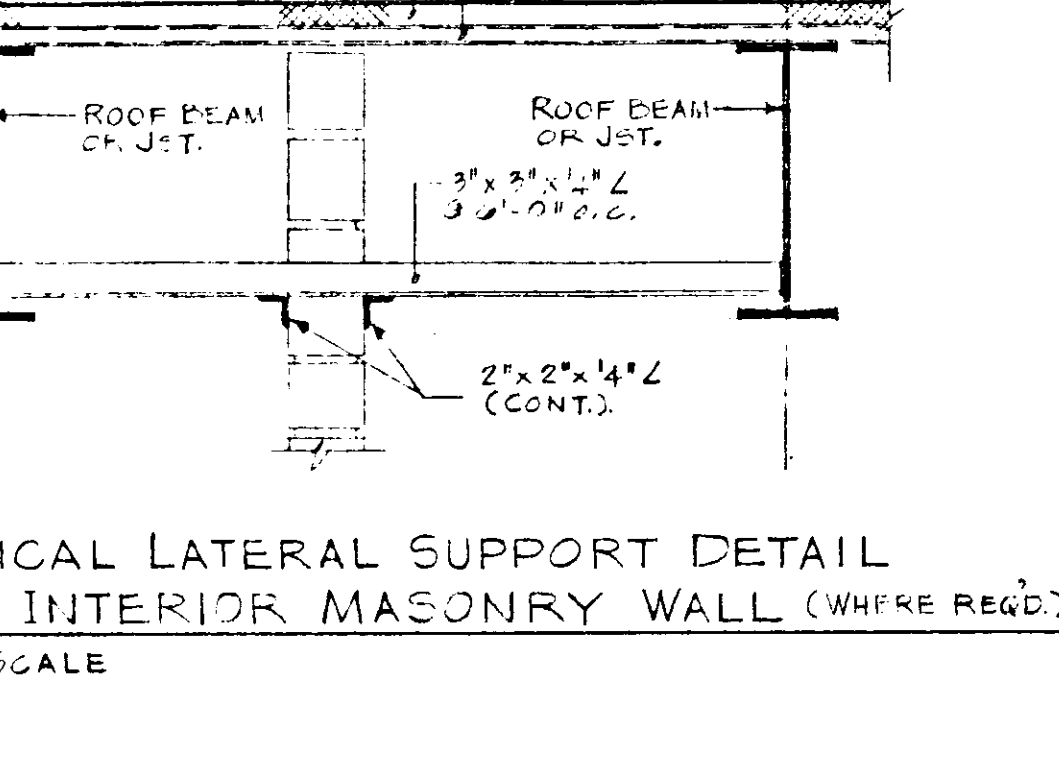


TYPICAL LATERAL SUPPORT DETAIL
FOR INTERIOR MASONRY WALL (WHERE REQ'D)
NO SCALE

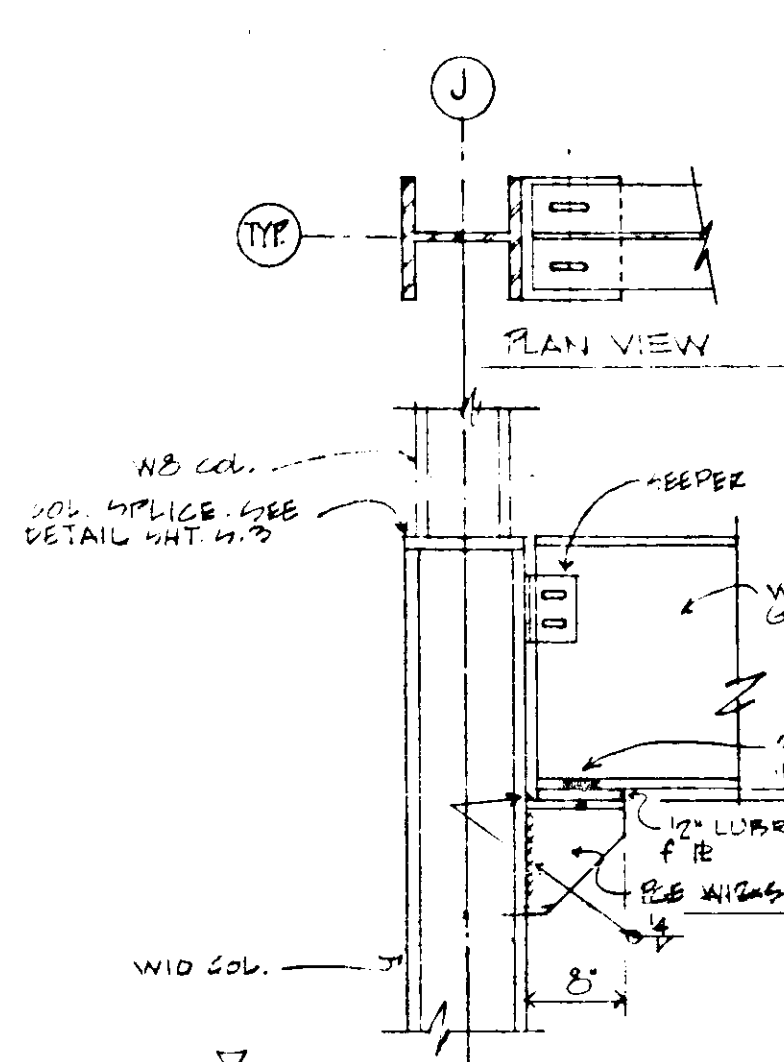


DETAIL H
SCALE: 3/4" = 1'-0"

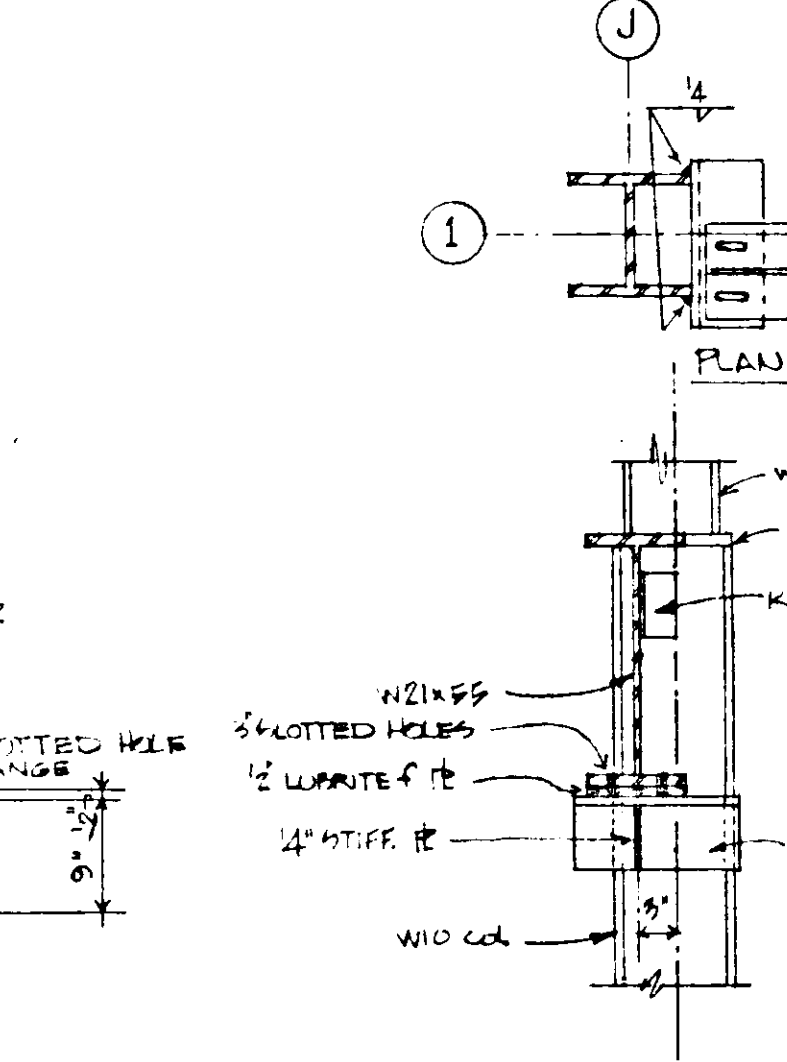


DETAIL I
SCALE: 3/4" = 1'-0"

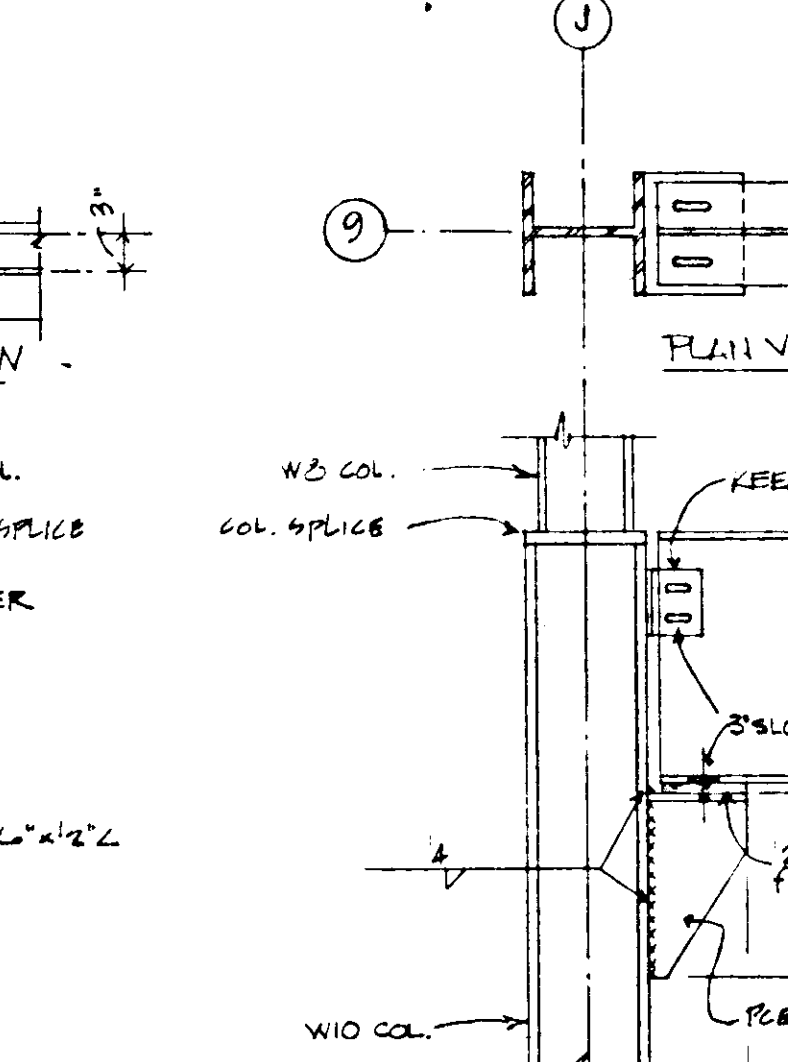


DETAIL J
SCALE: 3/4" = 1'-0"

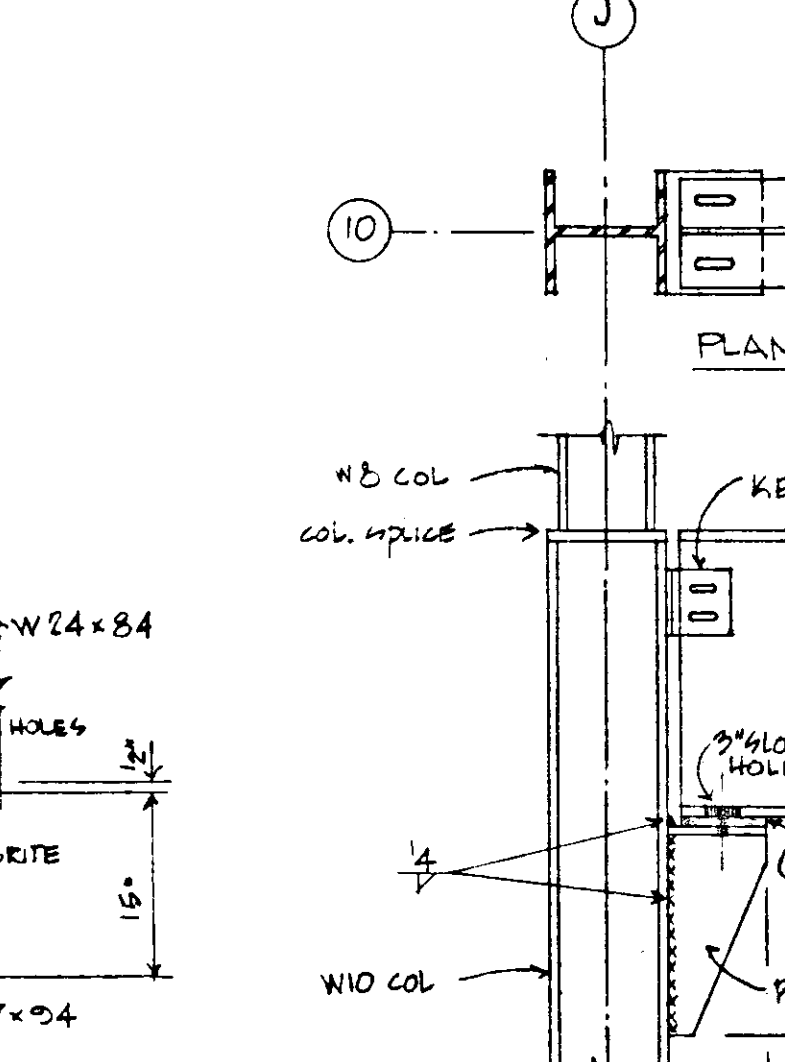


DETAIL K
SCALE: 3/4" = 1'-0"

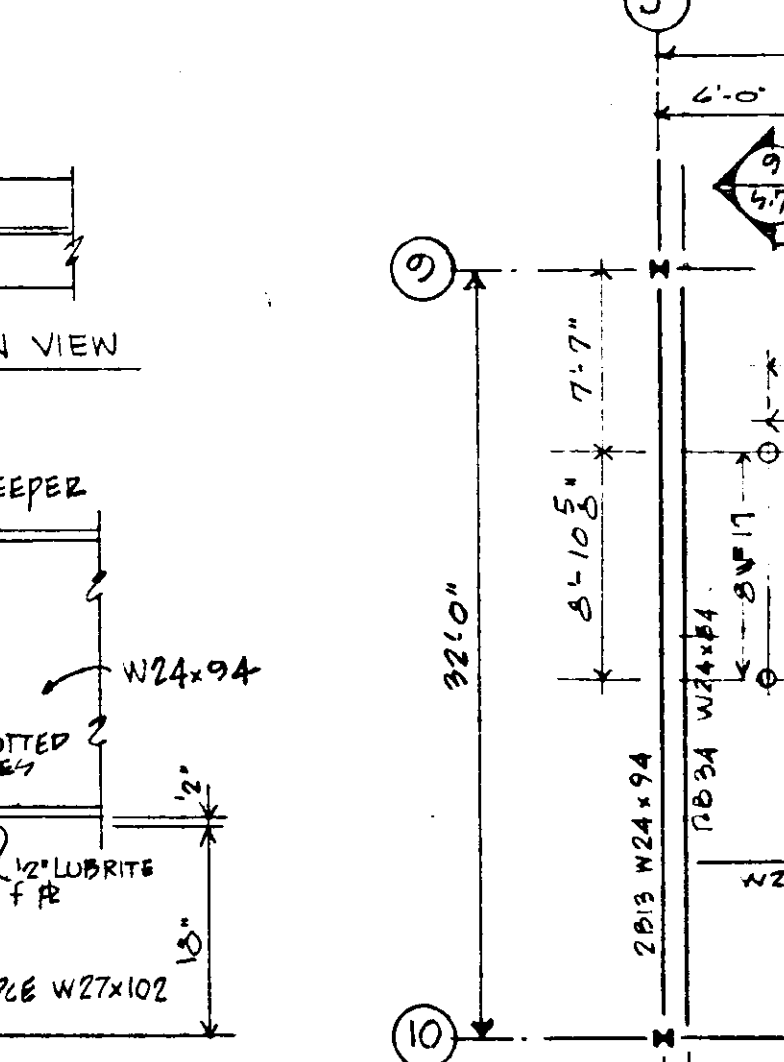


DETAIL L
SCALE: 3/4" = 1'-0"

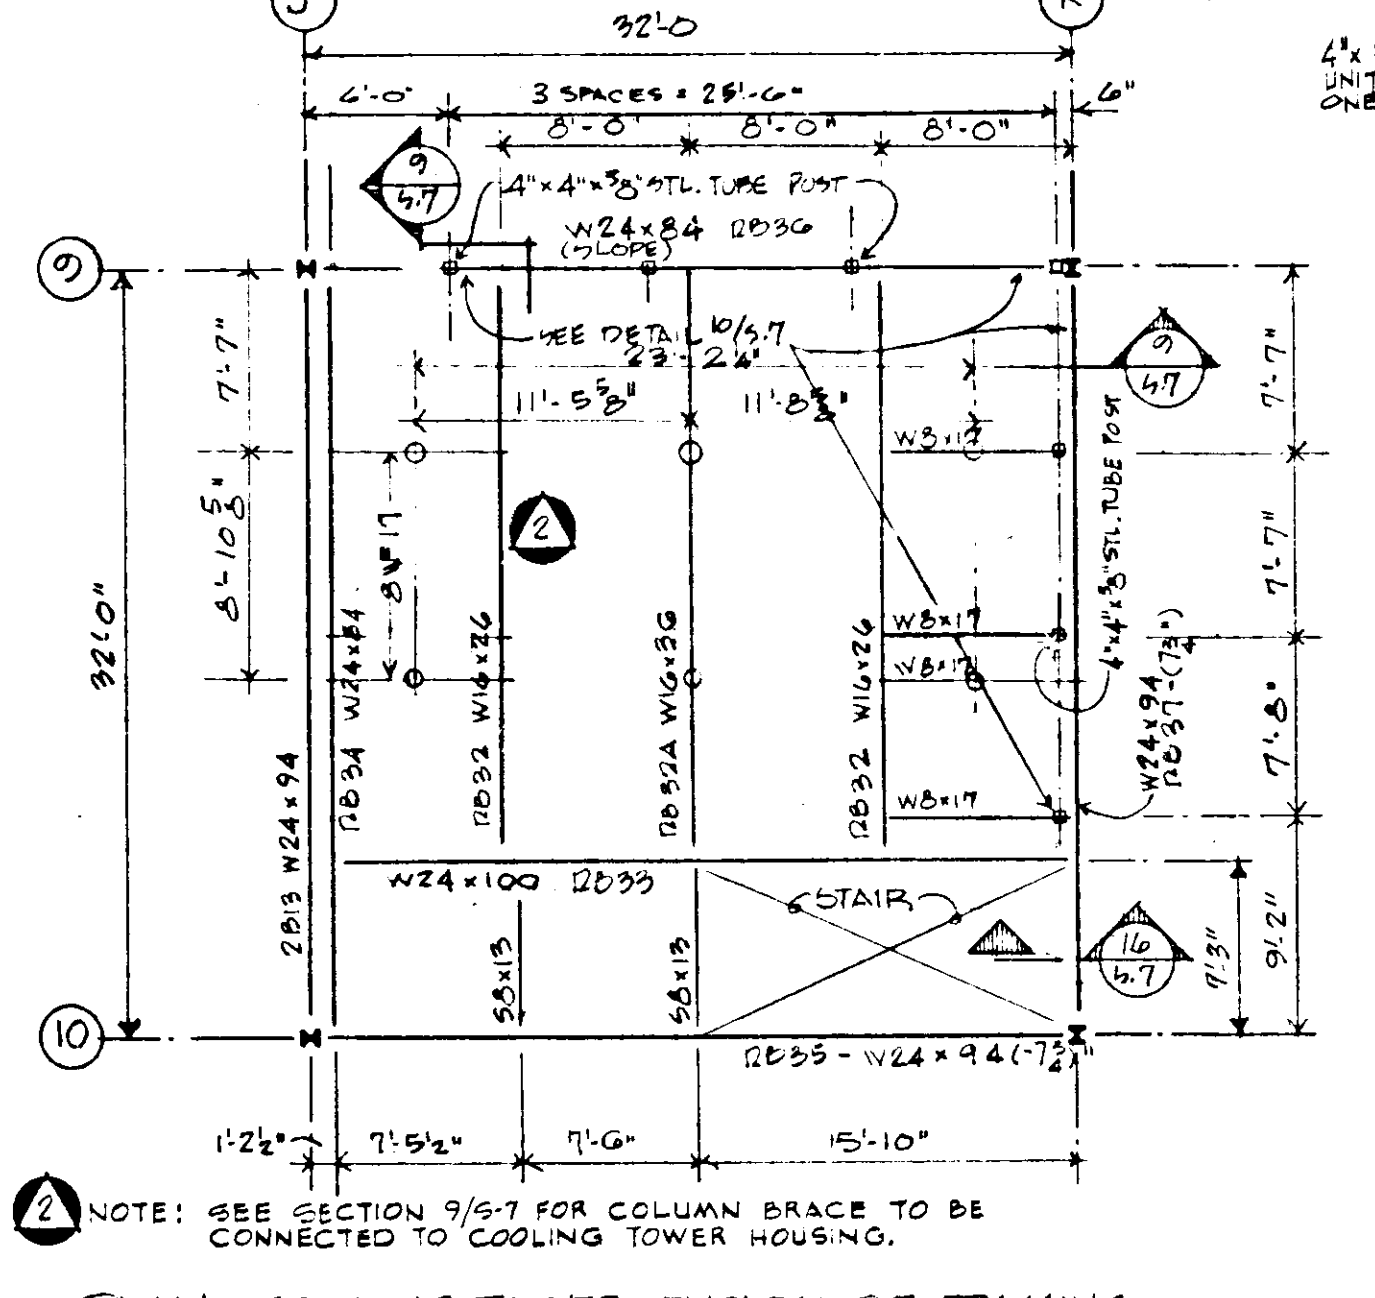


PLAN - COOLING TOWER ENCLOSURE FRAMING
SCALE: 1/8" = 1'-0"

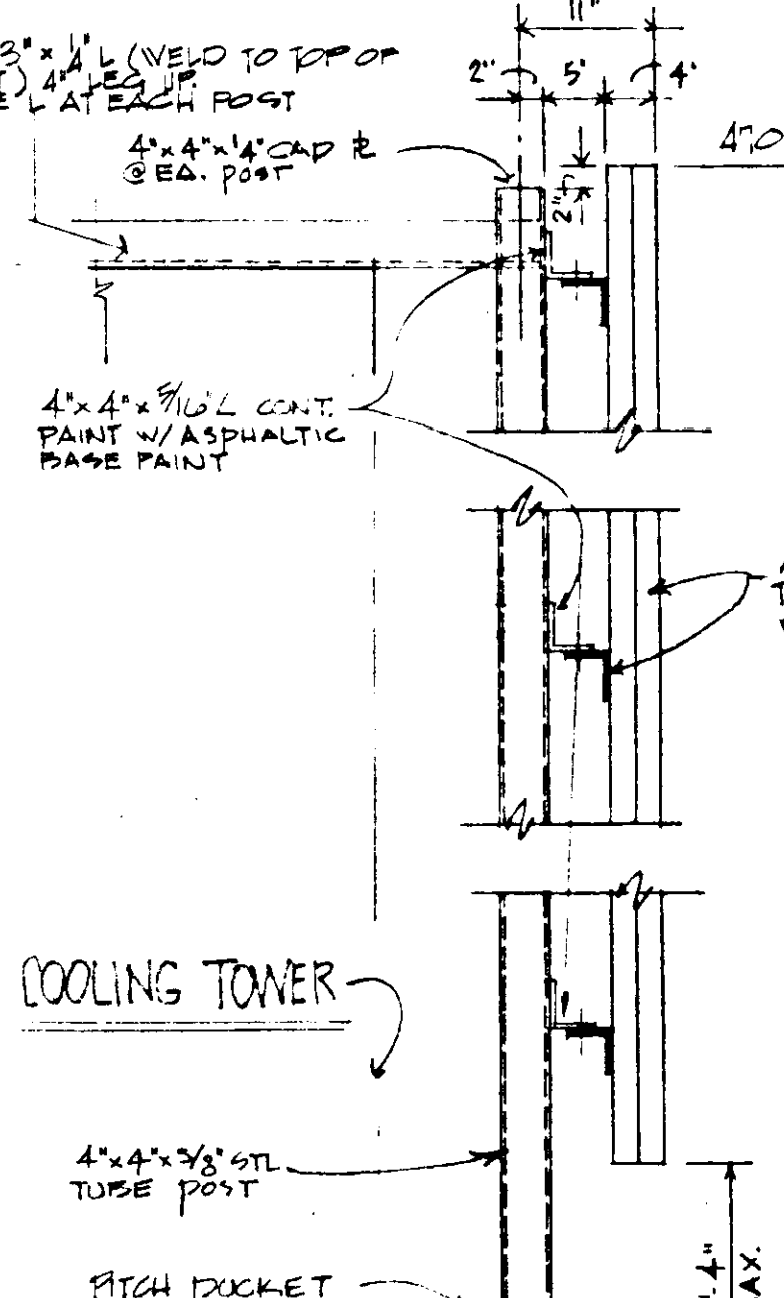


COOLING TOWER
SCALE: 1/2" = 1'-0"

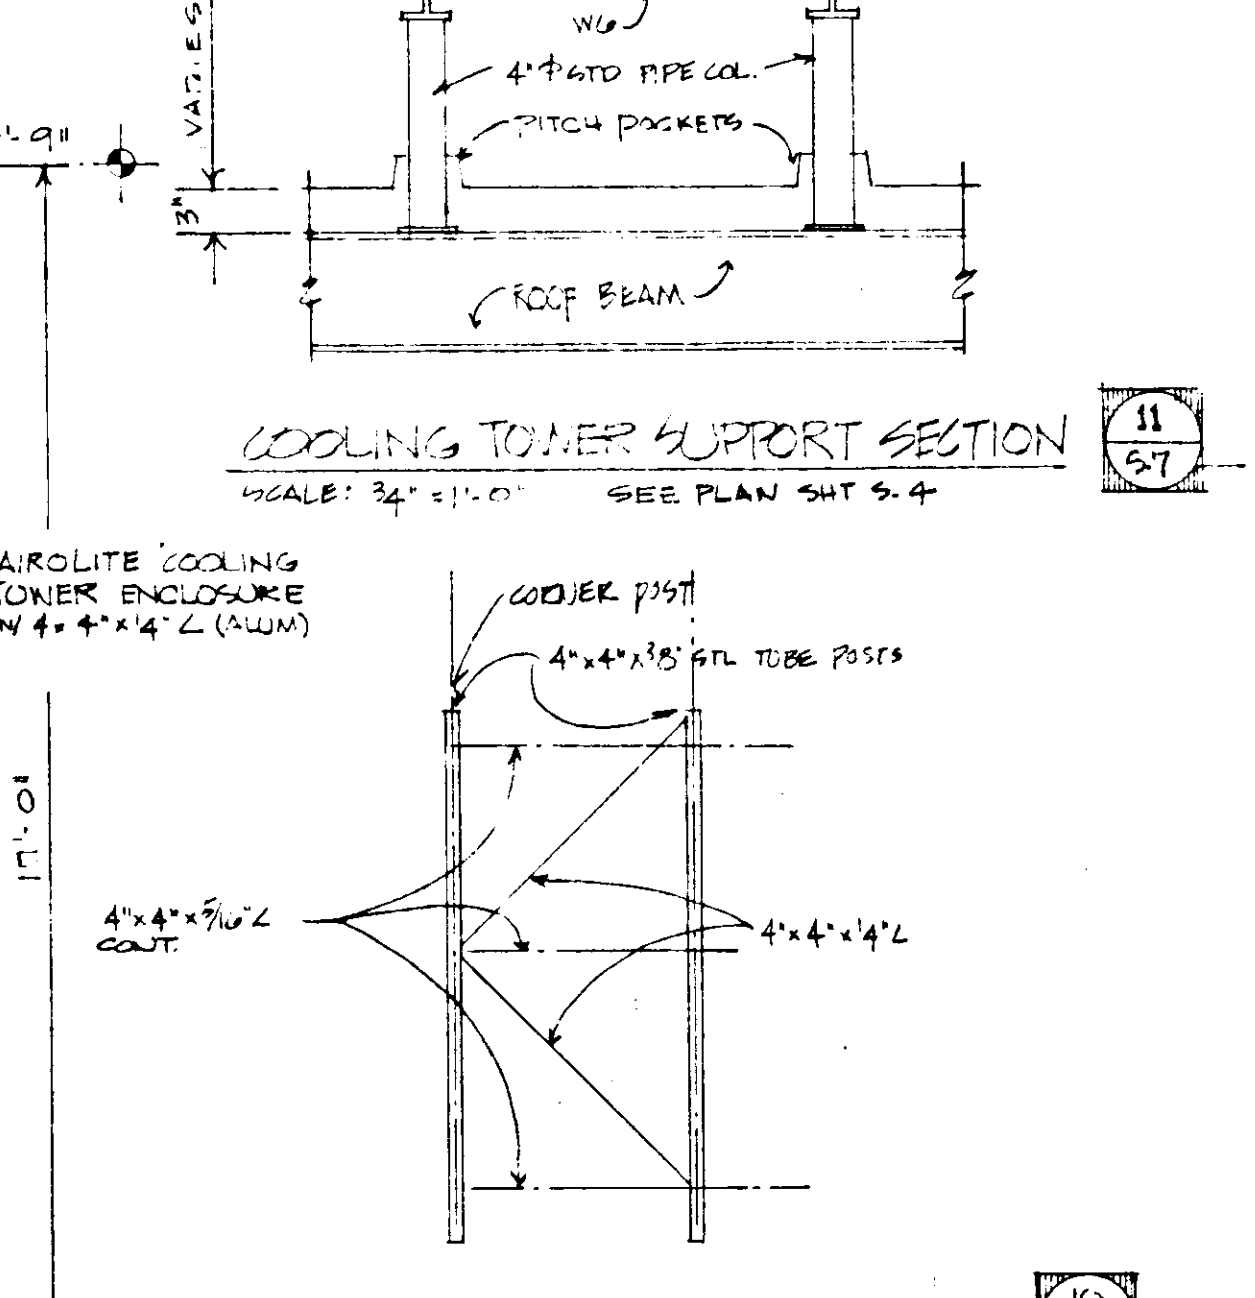


COOLING TOWER SUPPORT SECTION
SCALE: 1/2" = 1'-0"

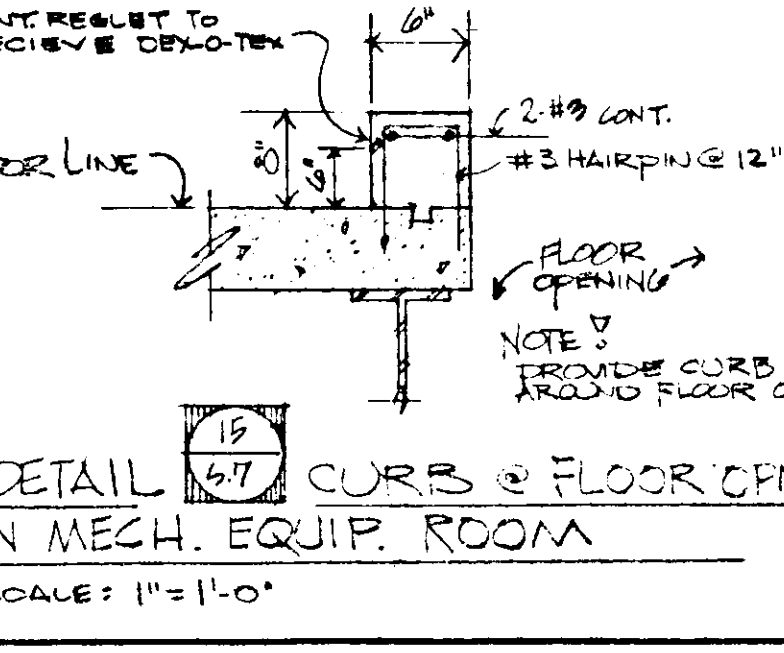

DETAIL 19
SCALE: 1/2" = 1'-0"

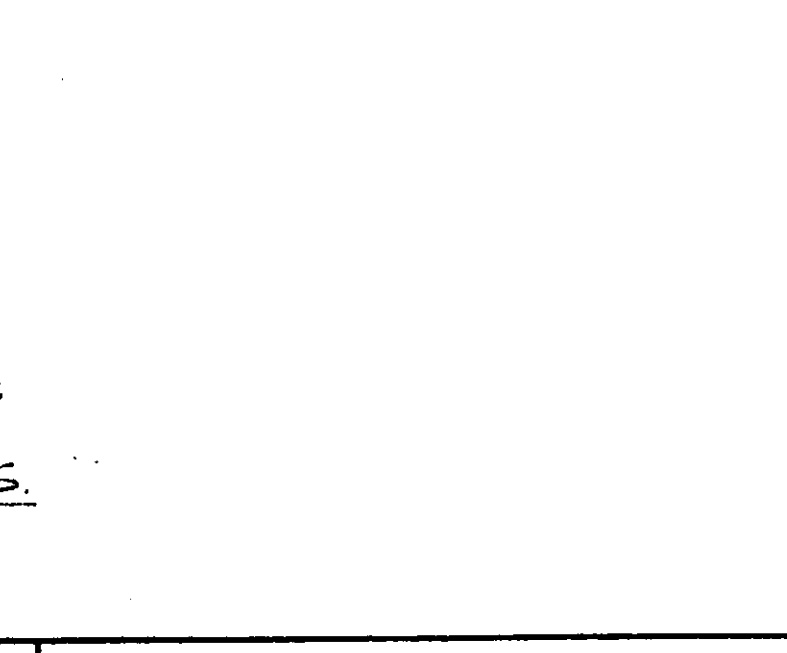


DETAIL 20
SCALE: 1/2" = 1'-0"

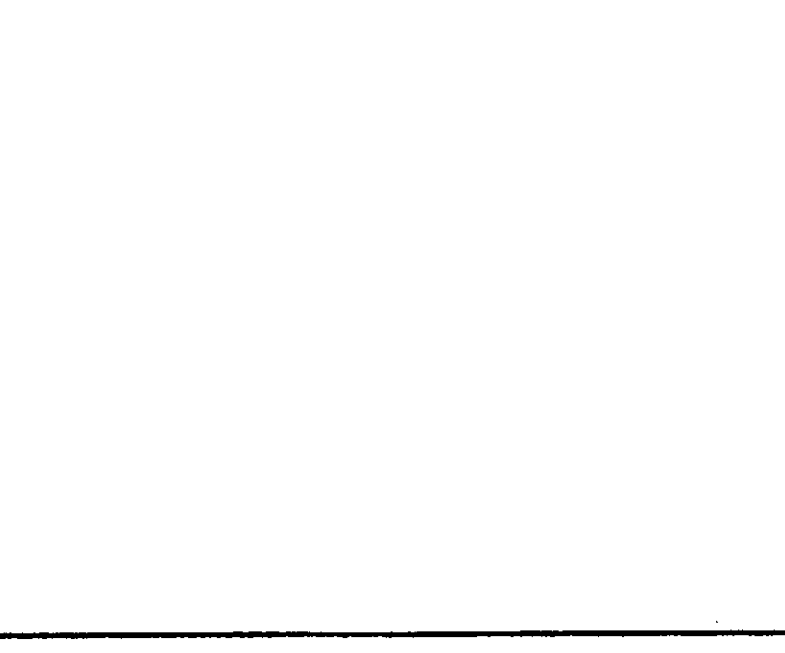


DETAIL 21
SCALE: 1/2" = 1'-0"




DETAIL 22
SCALE: 1/2" = 1'-0"

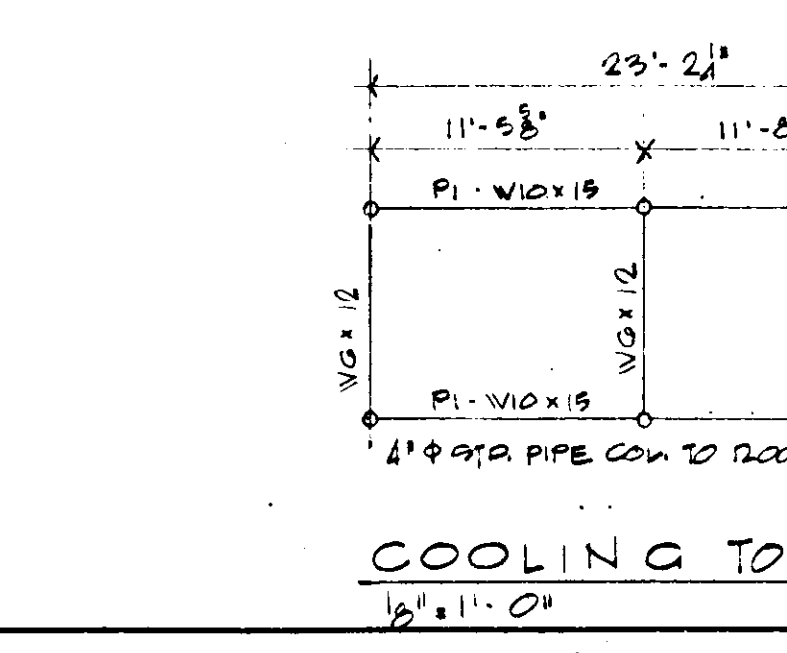


DETAIL 23
SCALE: 1/2" = 1'-0"

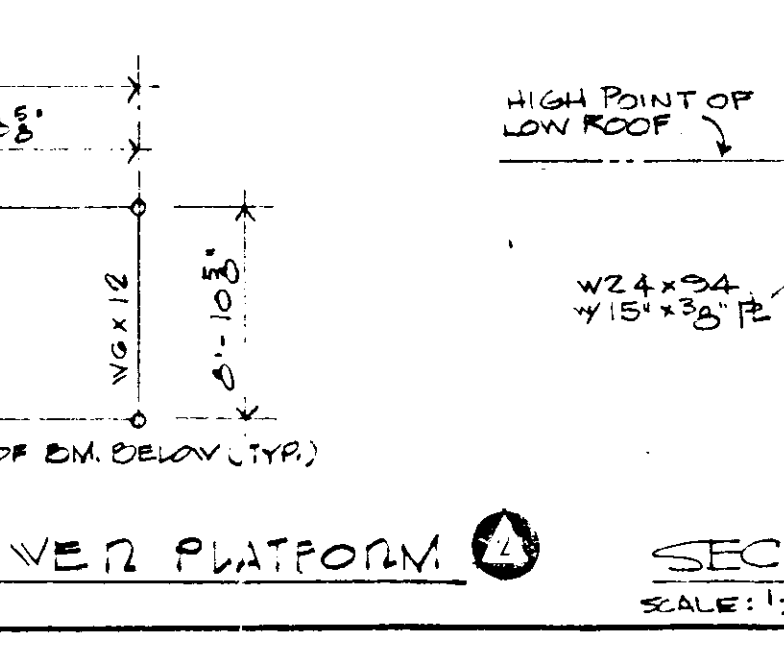


DETAIL 24
SCALE: 1/2" = 1'-0"

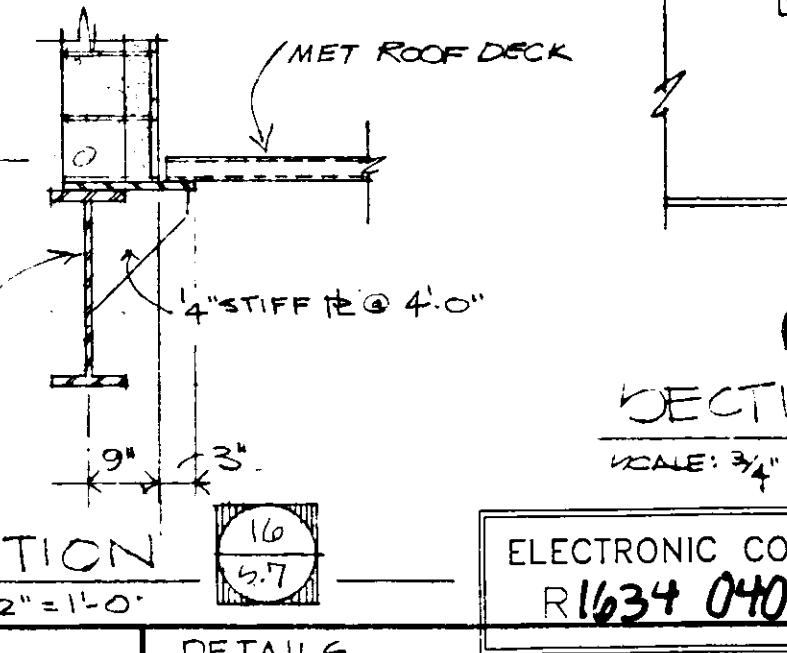

DETAIL 25
SCALE: 1/2" = 1'-0"

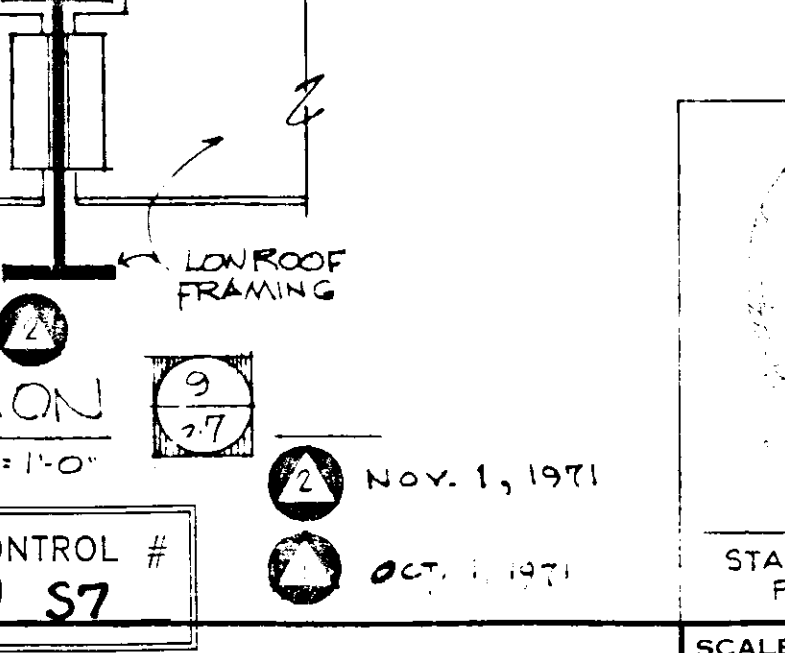

DETAIL 26
SCALE: 1/2" = 1'-0"

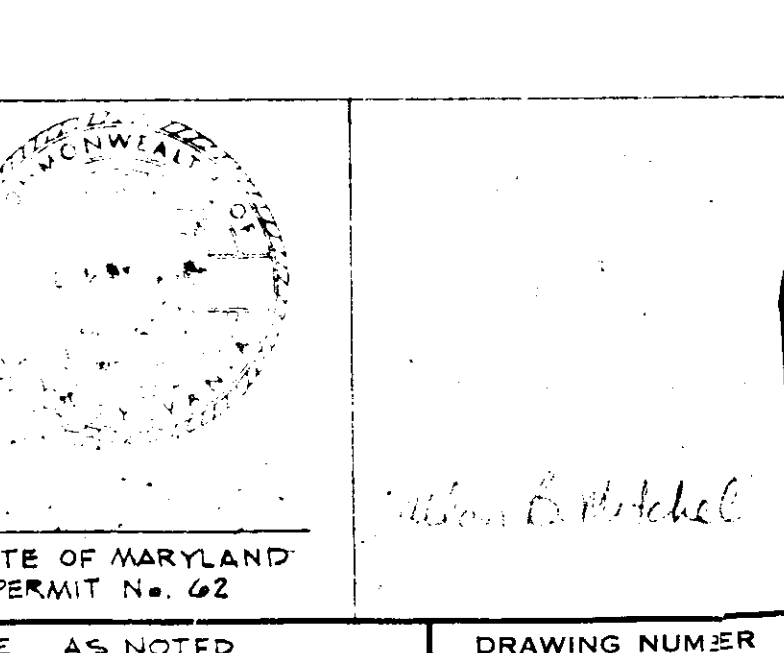

DETAIL 27
SCALE: 1/2" = 1'-0"