


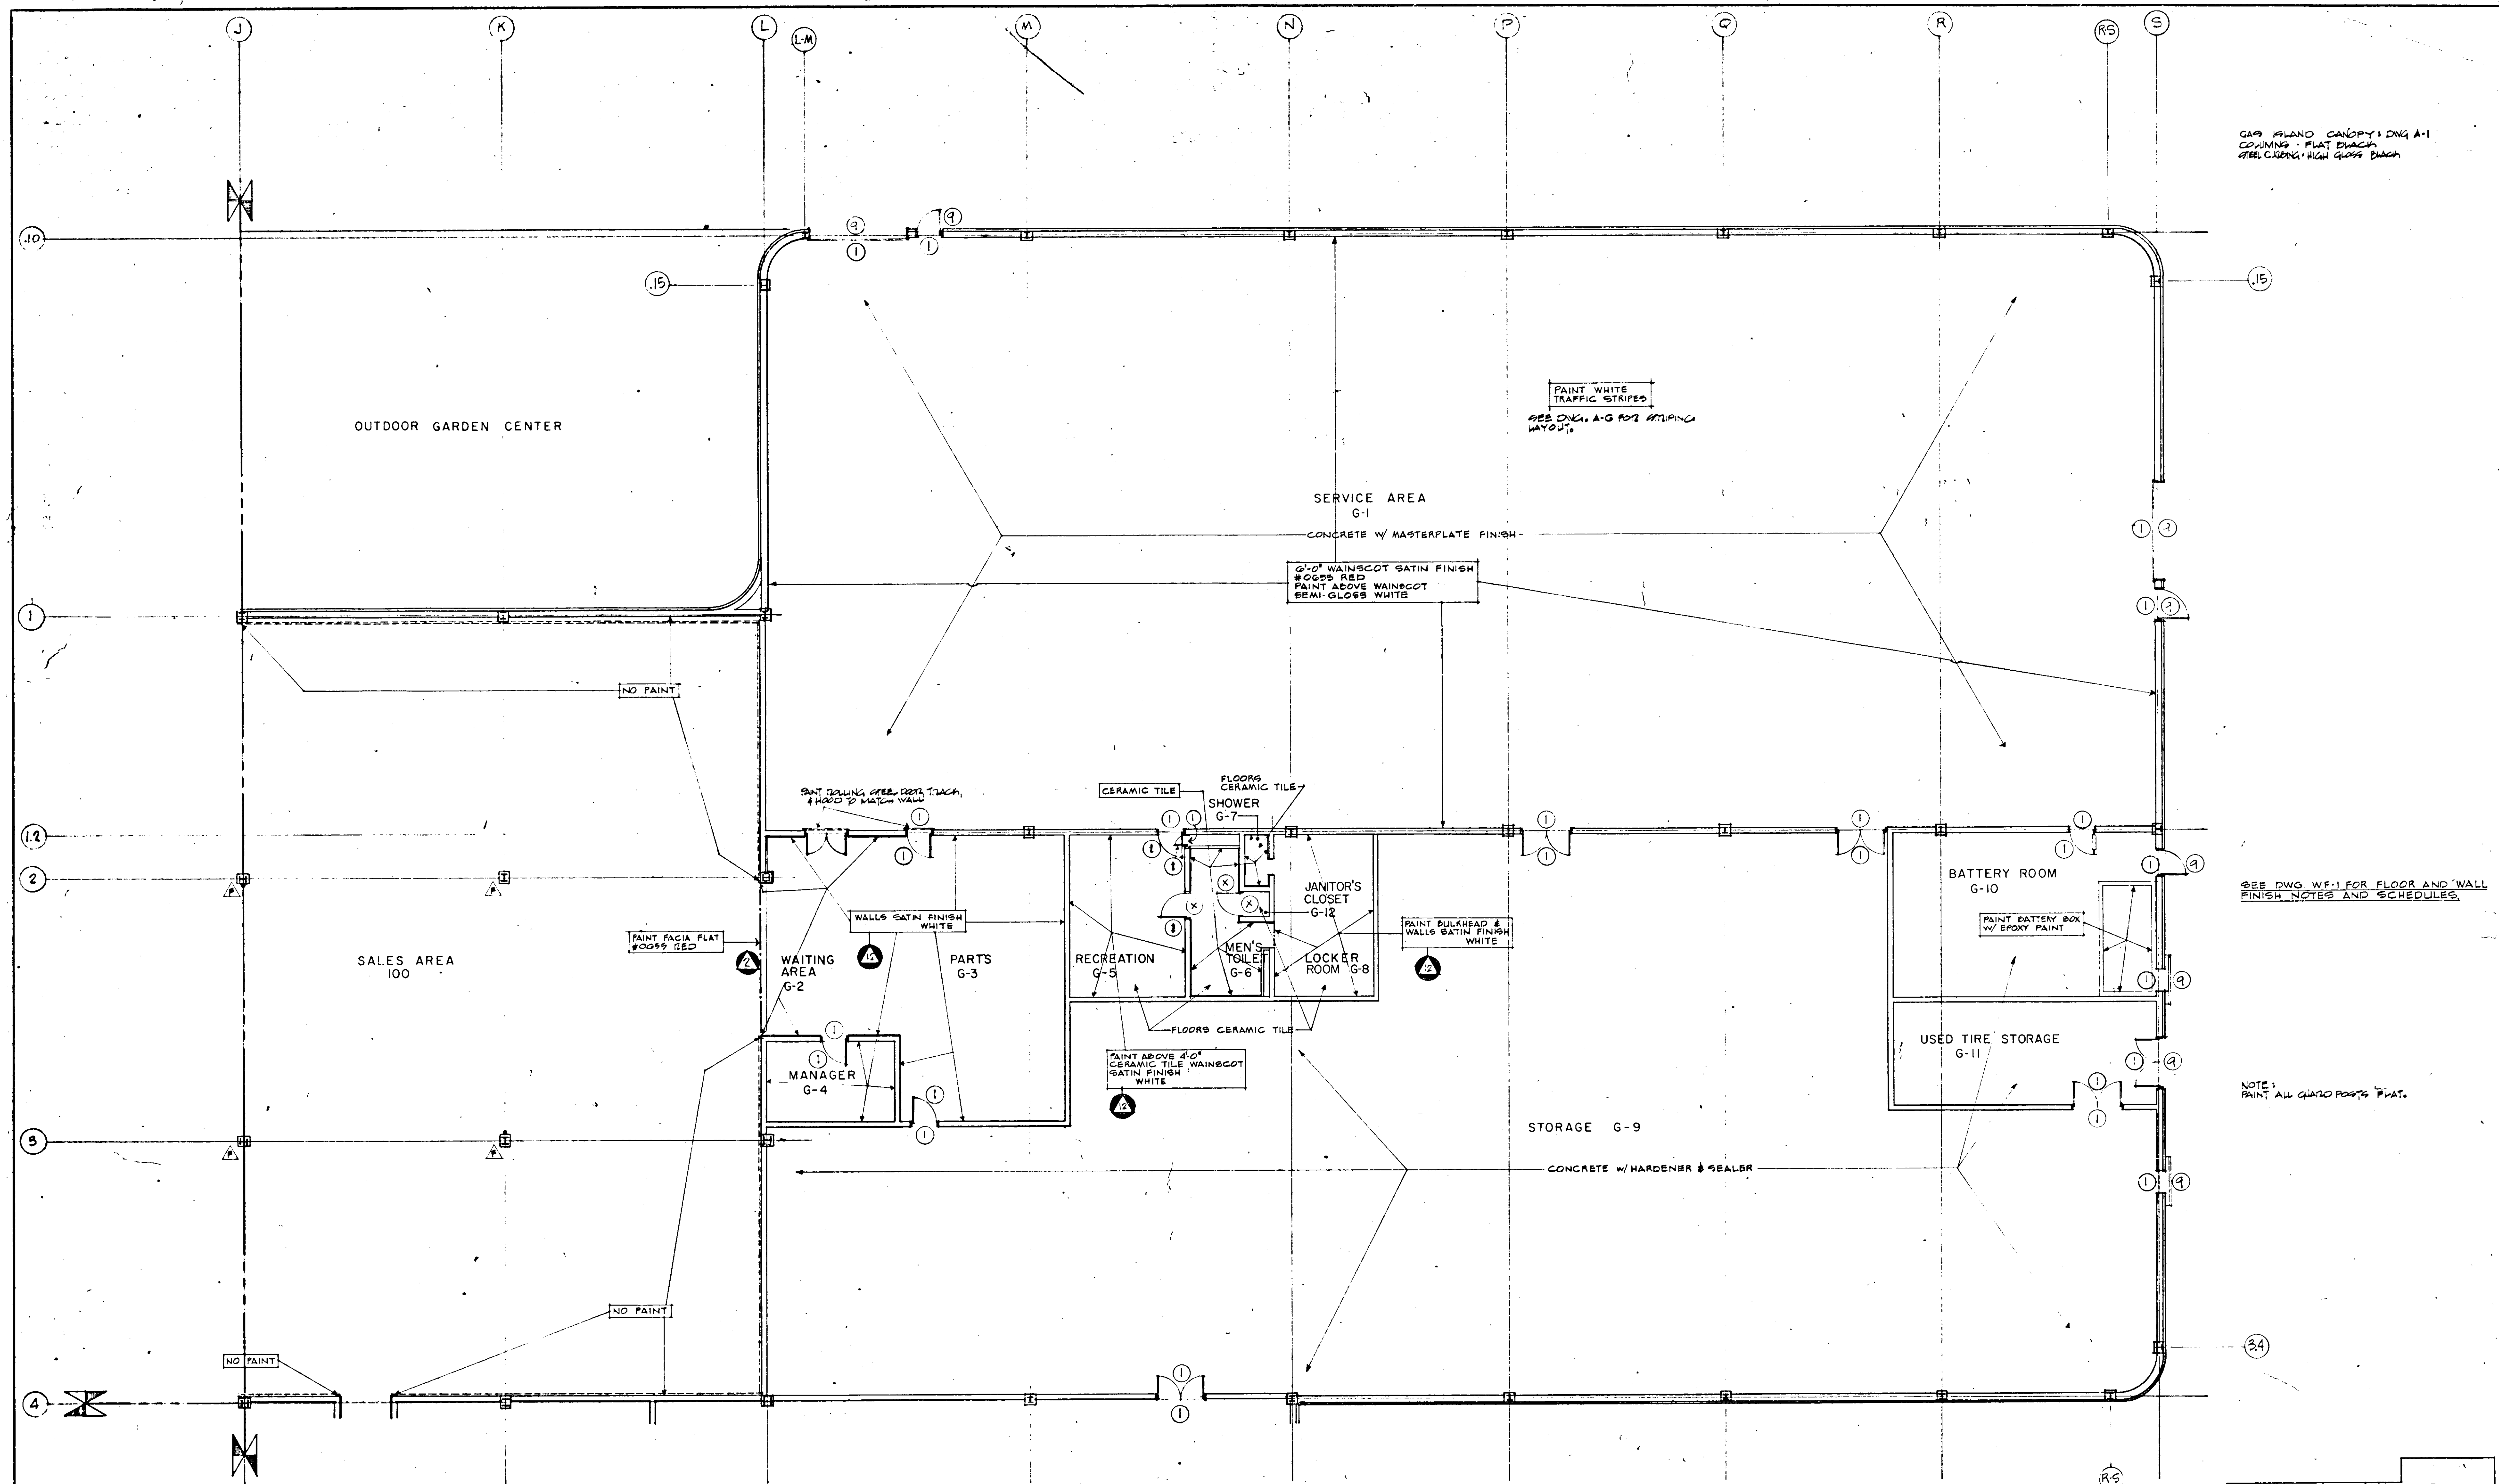

GAP ISLAND CANOPY: DNG A-1
COWINGS: FLAT BRUSH
STEE CHUNG: HIGH GLOSS BRUSH

PAINT WHITE
TRAFFIC STRIPES
SEE DNG A-1 FOR STRIPING
MAYOU

SERVICE AREA
G-1
CONCRETE W/ MASTERPLATE FINISH

2'-0" WAINSCOT SATIN FINISH
WOODS RED
PAINT ABOVE WAINSCOT
SEMI-GLOSS WHITE

NO PAINT

PAINT BOLLING STEEL DEEL TRACH,
HARD 2' WAINSCOT WHITE

CERAMIC TILE

FLOORS CERAMIC TILE

SHOWER G-7

JANITOR'S CLOSET G-12

PAINT BULKHEAD &
WALLS SATIN FINISH
WHITE

BATTERY ROOM G-10

PAINT BATTERY BOX
W/ EPOXY PAINT

USED TIRE STORAGE G-11

SEE DWG WF-1 FOR FLOOR AND WALL
FINISH NOTES AND SCHEDULES

NOTE: PAINT ALL GUARD POSTS FLAT.

STORAGE G-9

CONCRETE W/ HARDENER & SEALER

SALES AREA 100

WAITING AREA G-2

WALLS SATIN FINISH
WHITE

PARTS G-3

RECREATION G-5

MEN'S TOILET G-6

LOCKER ROOM G-8

PAINT ABOVE 4'-0"
CERAMIC TILE WAINSCOT
SATIN FINISH
WHITE


MANAGER G-4

PAINT FACIA FLAT
WOODS RED

NO PAINT

NO PAINT

NO PAINT

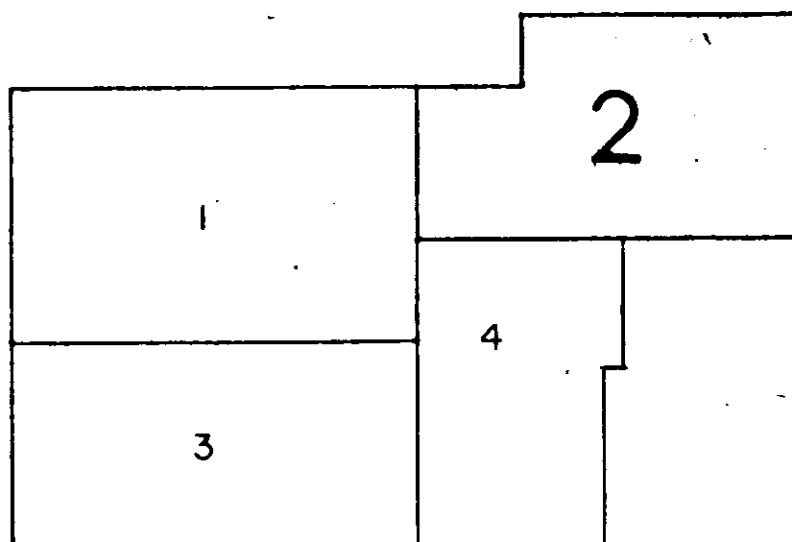


- ▲ AUGUST 10, 1972
- ▲ JULY 20, 1972
- ▲ NOV. 1, 1971

ELECTRONIC CONTROL #
J.R. 634 029 WF2

FIRST FLOOR - QUADRANT N° 2 - WALL & FLOOR FINISHES
RETAIL STORE and 23 CAR AUTO SERVICE
SEARS ROEBUCK & COMPANY
SECURITY SQUARE - BALTIMORE WEST, MARYLAND

SCALE 1/8" = 1'-0"
DATE AUG. 10, 1971
REVISED

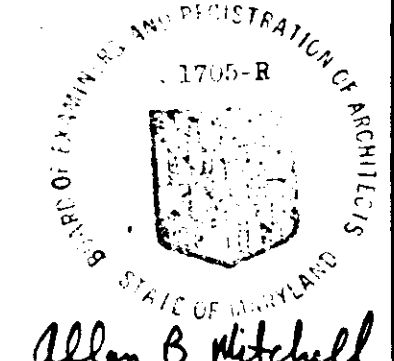

DRAWING NUMBER
WF-2



ALLAN B. MITCHELL and ASSOCIATES ARCHITECTS PITTSBURGH, PA.