




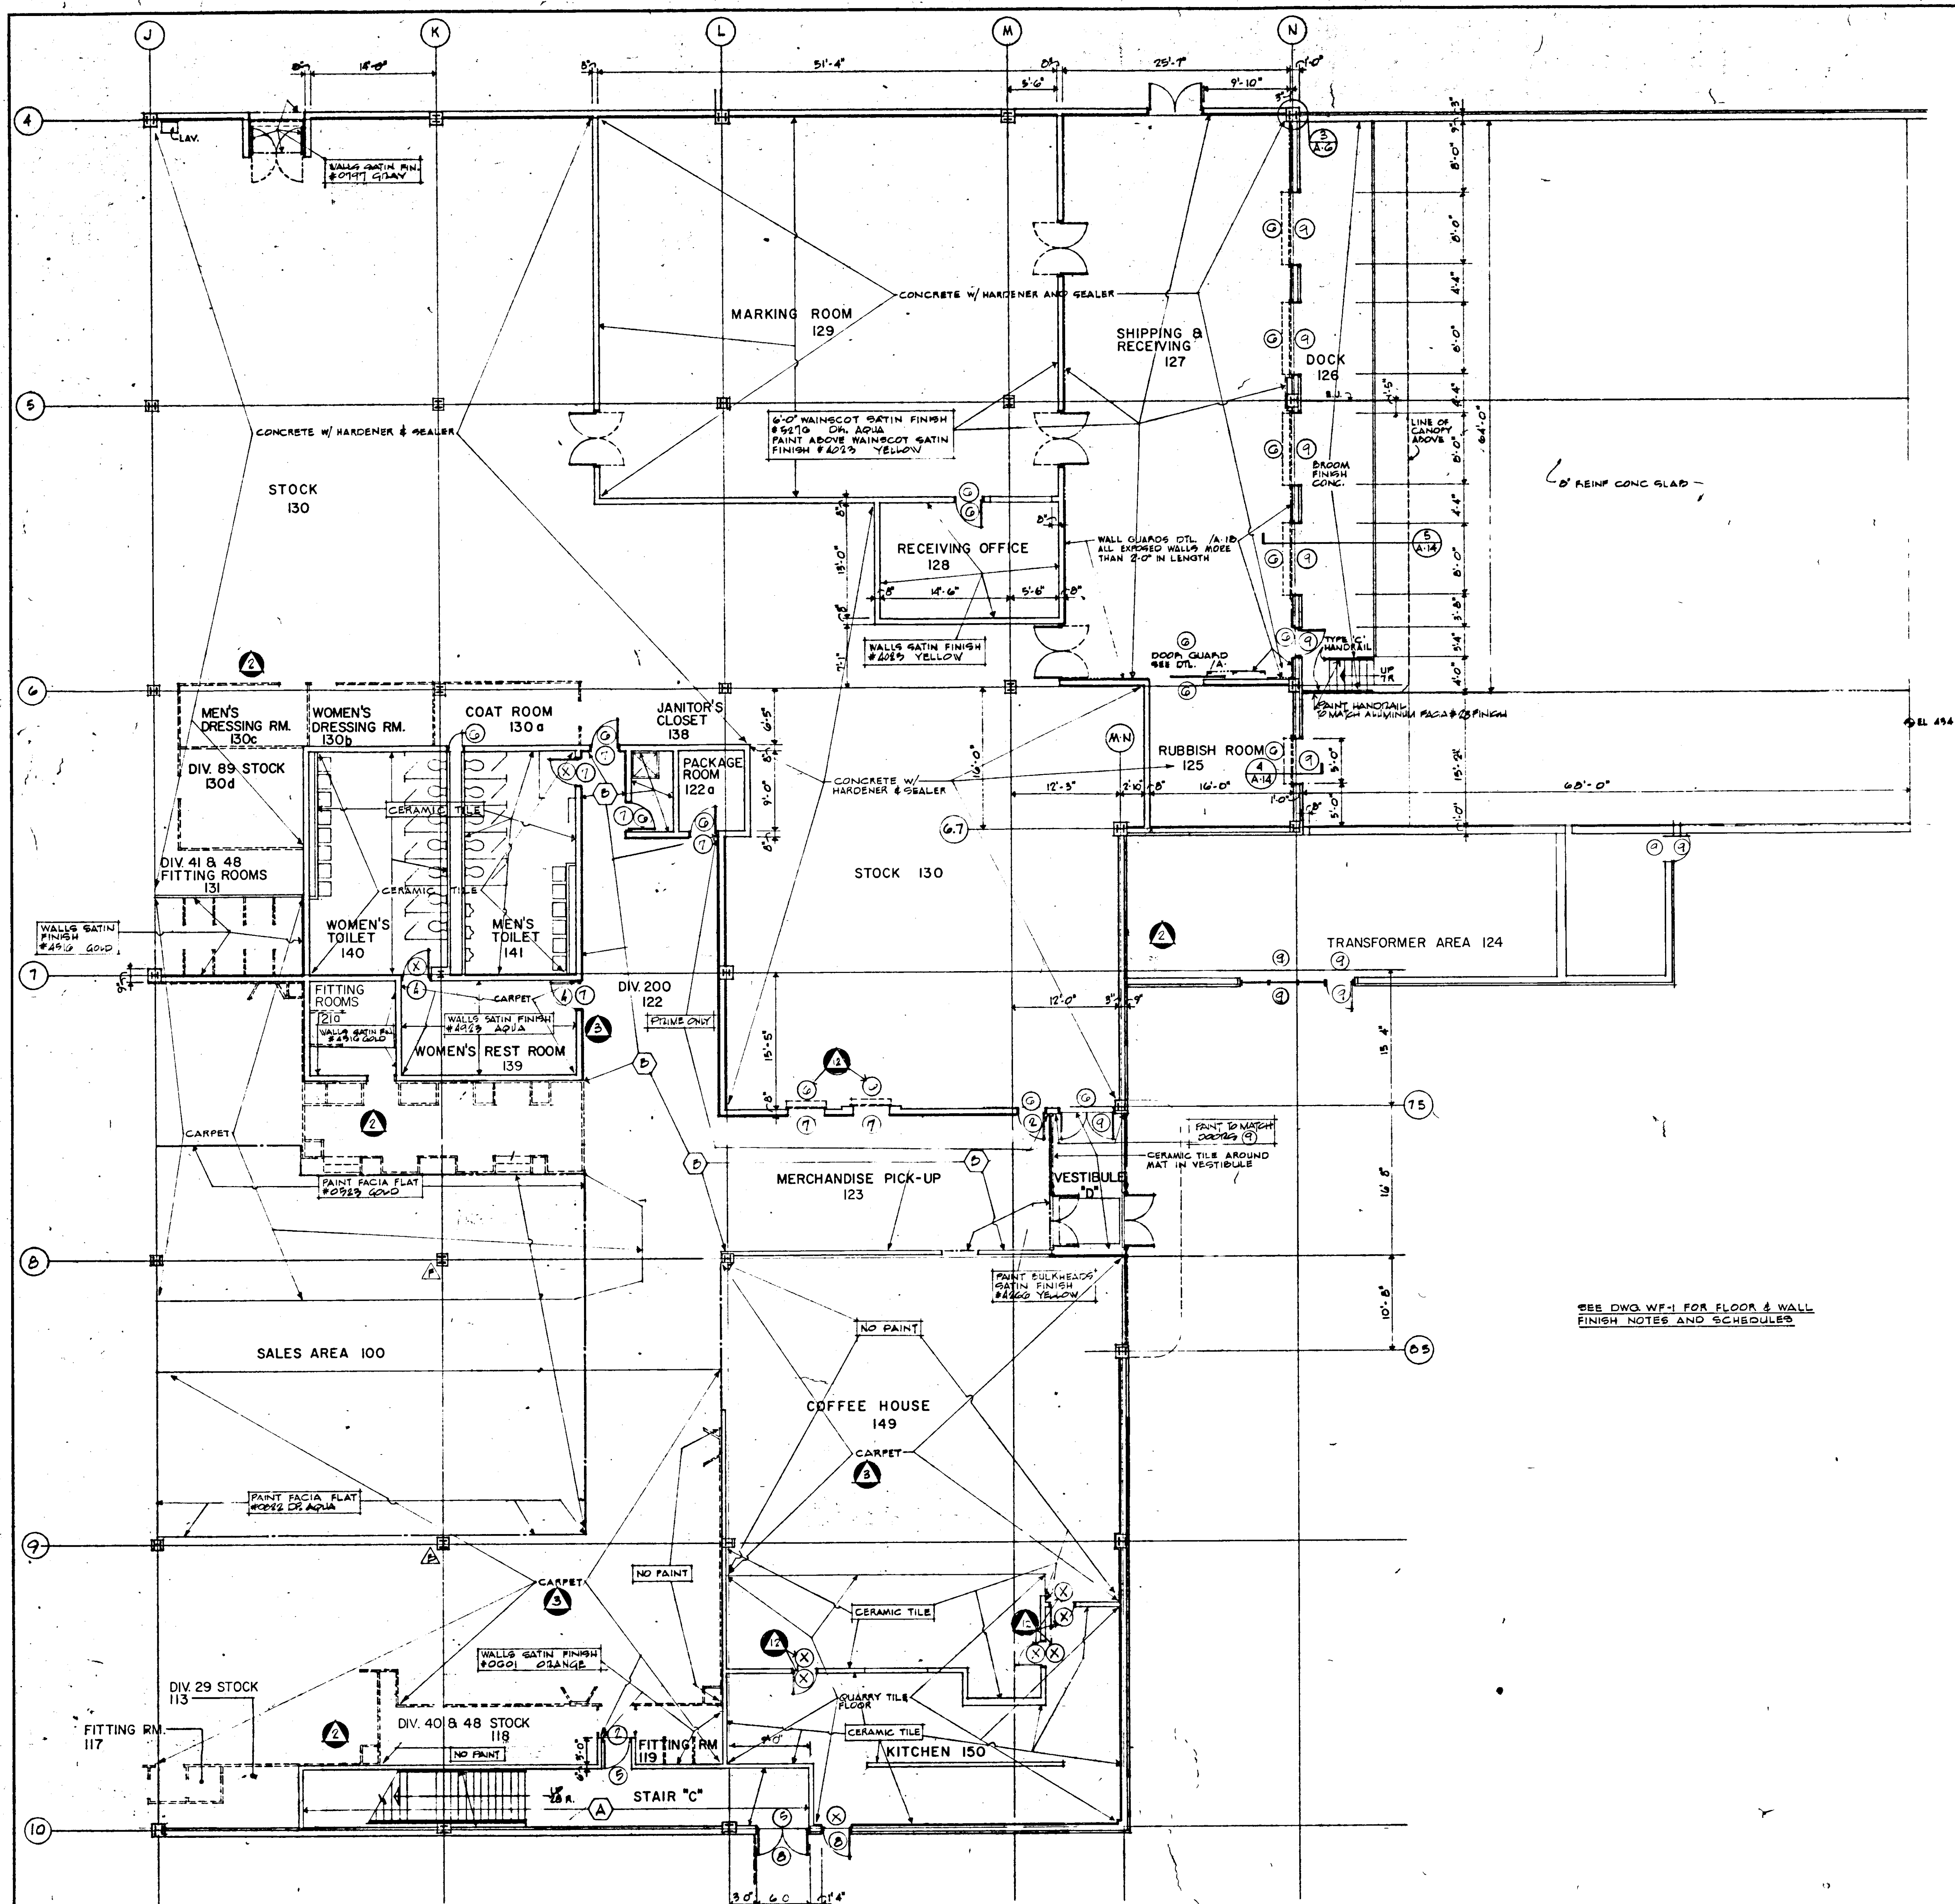

SEE DWG. WF-1 FOR FLOOR & WALL FINISH NOTES AND SCHEDULES

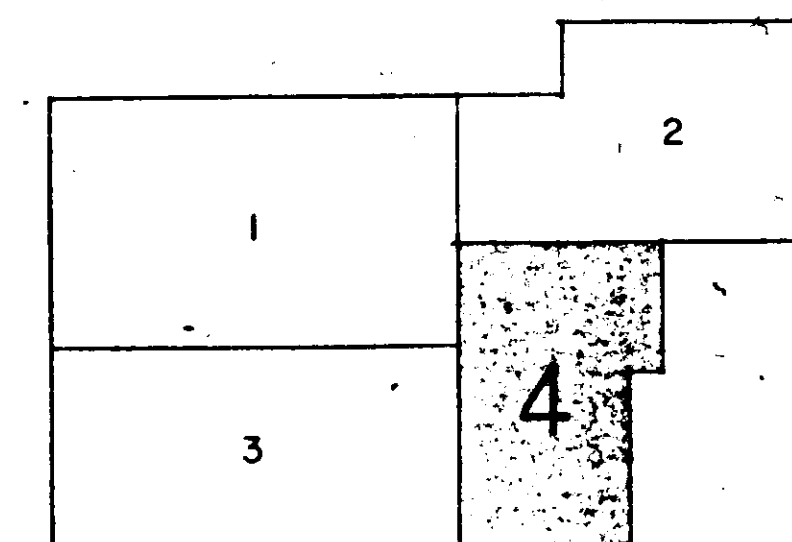

- 1 AUGUST 15, 1972
- 2 JULY 20, 1972
- 3 FEB 7, 1972
- 4 NOV 1, 1971

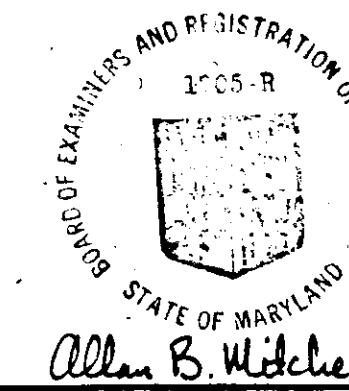


ELECTRONIC CONTROL #
R1634 031 WF-4

FIRST FLOOR - QUADRANT #4 WALL & FLOOR FINISHES
RETAIL STORE and 23 CAR AUTO SERVICE
SEARS ROEBUCK & COMPANY
SECURITY SQUARE - BALTIMORE WEST, MARYLAND

SCALE 1/8" = 1'-0"
DATE AUG 10, 1971
REVISED

DRAWING NUMBER
WF-4

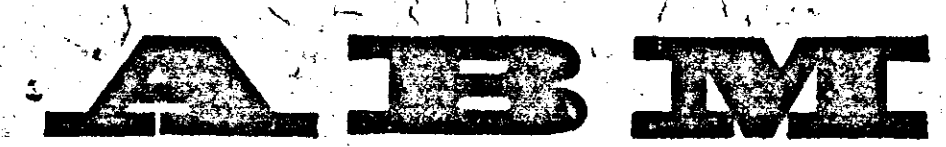

ALLAN B. MITCHELL and ASSOCIATES ARCHITECTS PITTSBURGH, PA.