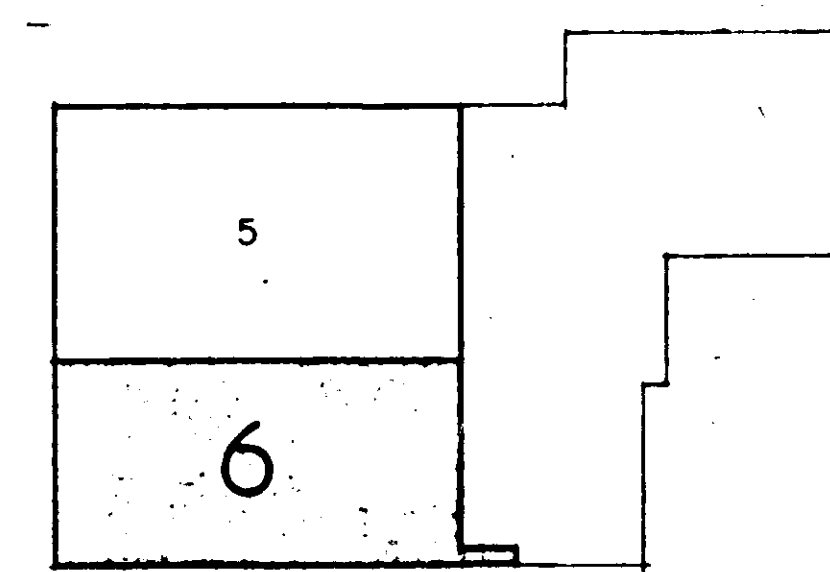
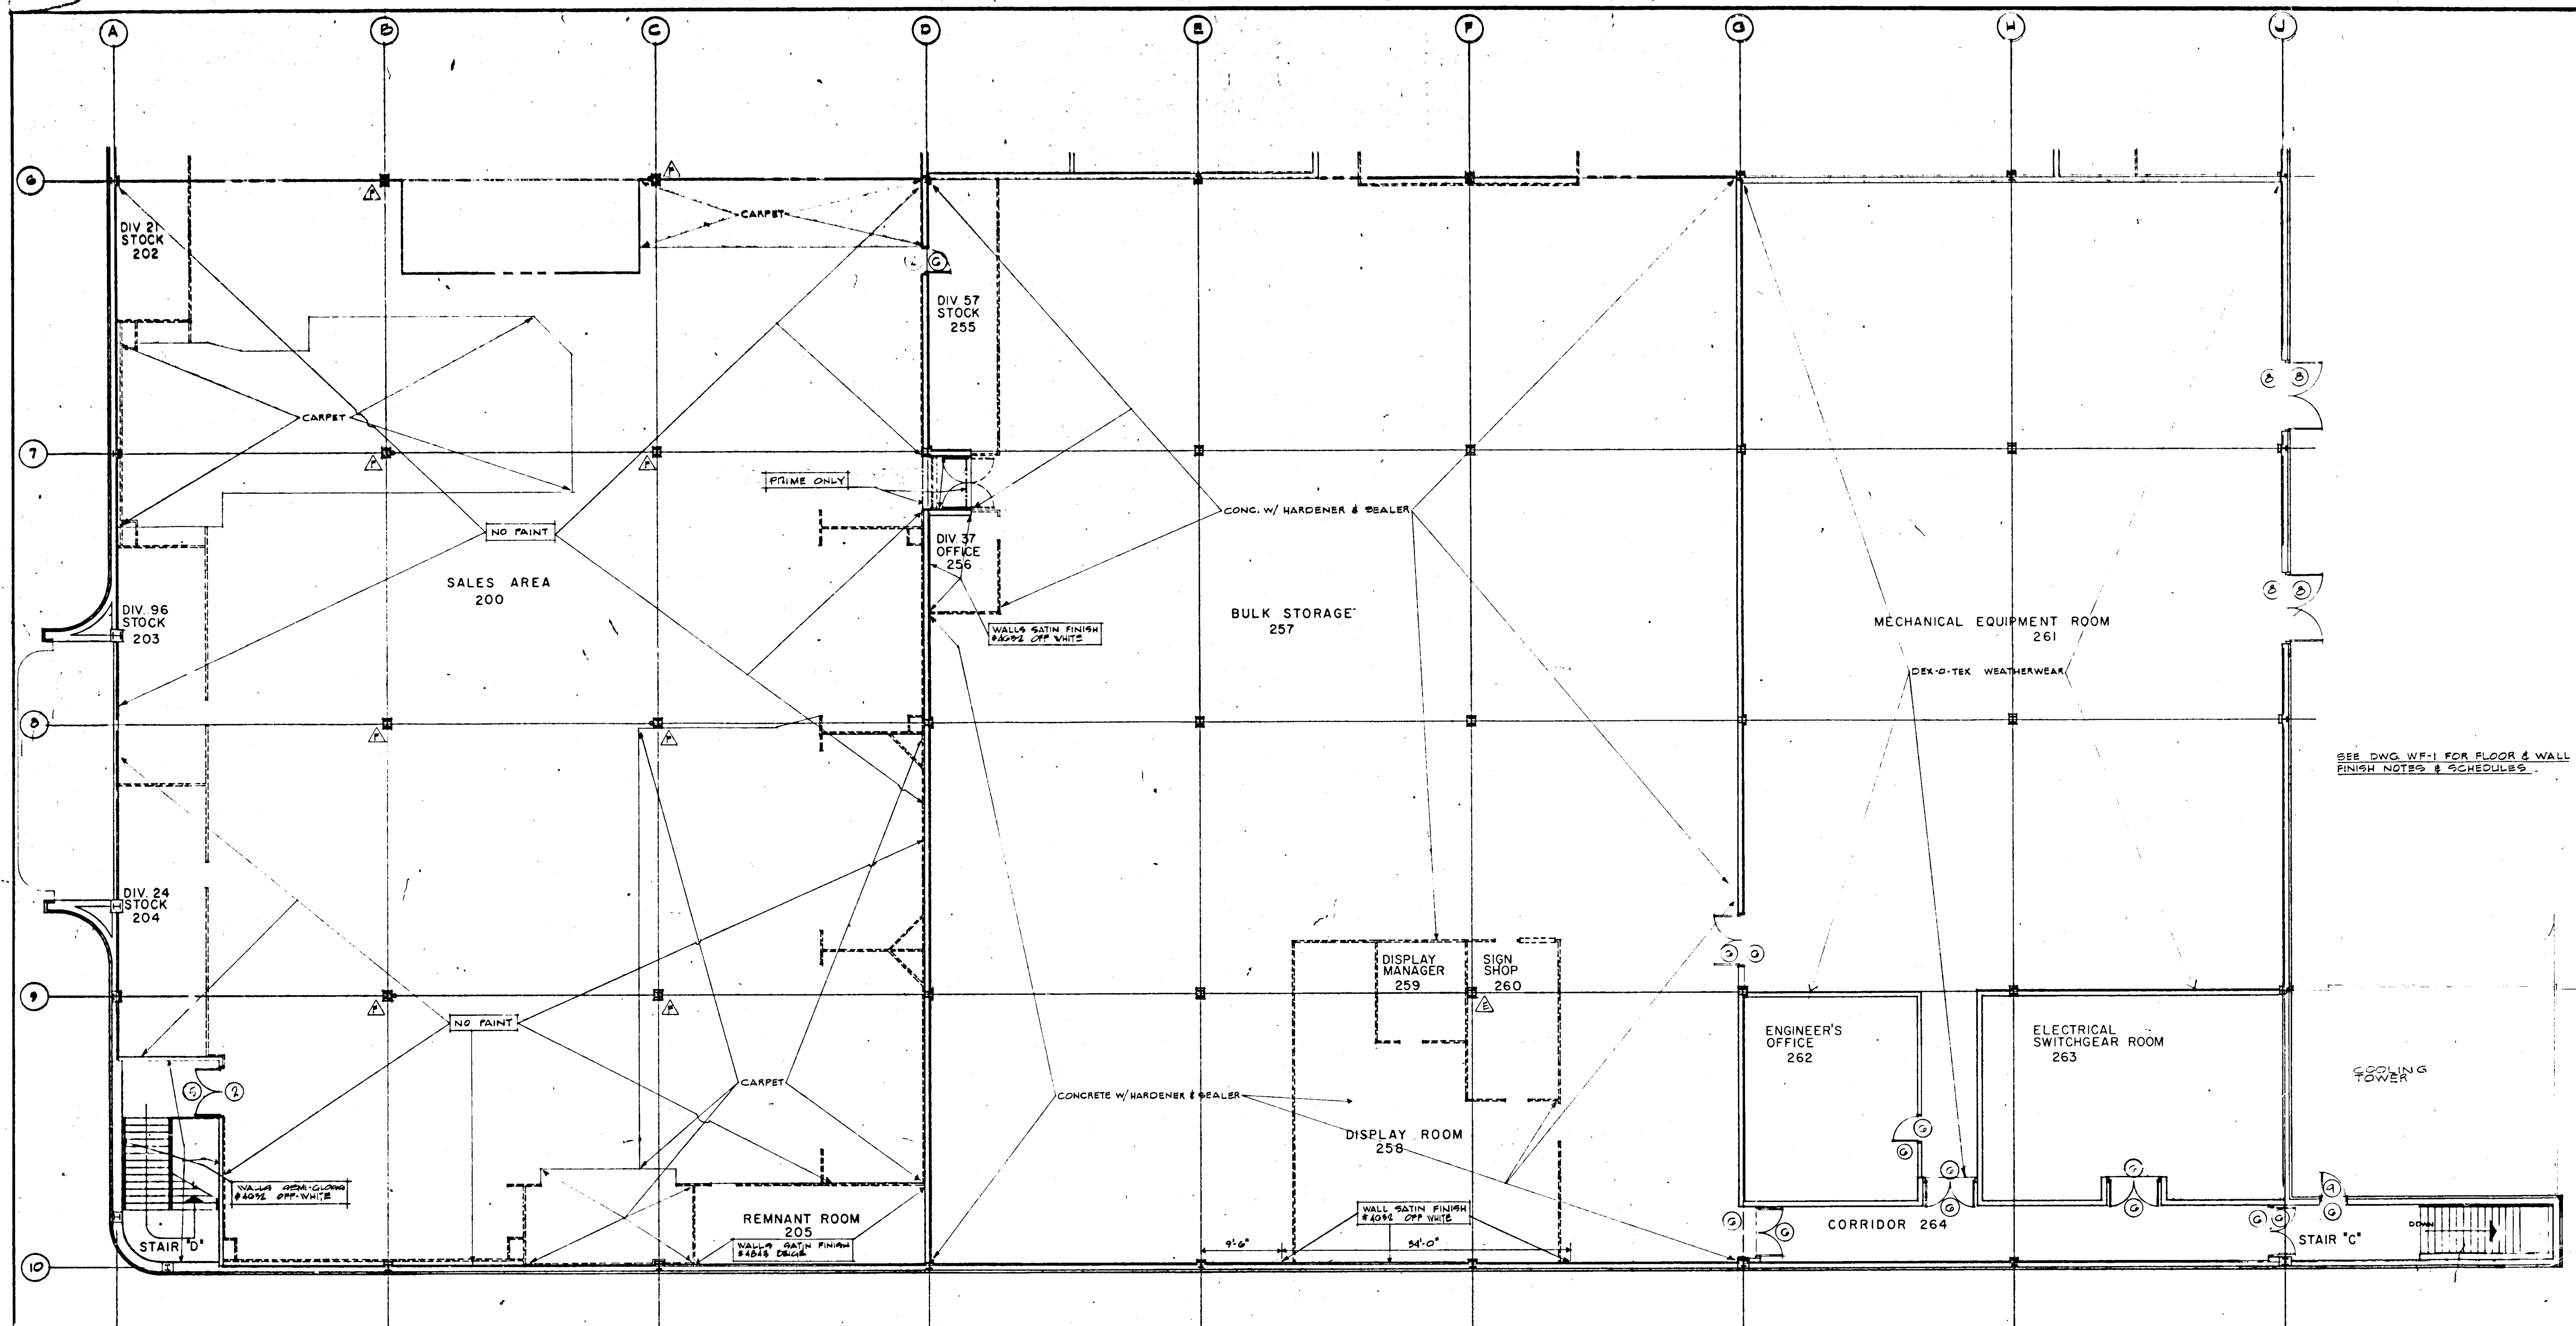



ALLAN B. MITCHELL and ASSOCIATES ARCHITECTS PITTSBURGH, PA.

ELECTRONIC CONTROL #  
R1634 033 WF6

7/20/72

SECOND FLOOR - QUADRANT No 6 - WALL & FLOOR FINISHES  
RETAIL STORE and 23 CAR AUTO SERVICE  
SEARS ROEBUCK & COMPANY  
SECURITY SQUARE - BALTIMORE WEST, MARYLAND

SCALE 1/8" = 1'-0"  
DATE Aug. 10, 1971  
REVISED

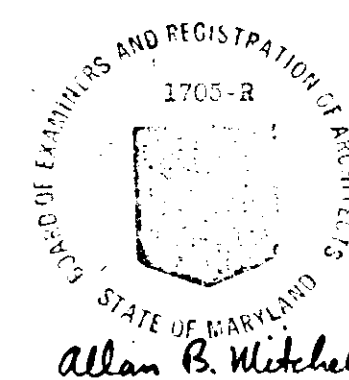

DRAWING NUMBER

WF-6